


**LEGEND:**

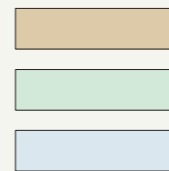

STUDIO  
 1 BEDROOM  
 (SP) SWIMMING POOL

GY GYM  
 MH MULTIPURPOSE HALL  
 CA CHANGING AREA  
 KP KIDS INDOOR PLAY AREA  
 TV T.V ROOM



SCALE : 1:300

SCALE : N.T.S




FLOOR NO:  
**1<sup>st</sup> FLOOR**

UNIT TYPE:  
**APARTMENTS**

**DISCLAIMER:**  
 THE COLORED MARKETING FLOOR PLANS PROVIDED BY THE DEVELOPER ARE FOR ILLUSTRATIVE PURPOSES ONLY. ACTUAL DIMENSIONS, LAYOUT, AND FINISHES MAY VARY FROM THOSE DEPICTED IN THE PLANS. FURNITURE, FIXTURES, AND EQUIPMENT SHOWN IN THE PLANS ARE FOR DECORATIVE PURPOSES ONLY AND ARE NOT INCLUDED IN THE PURCHASE OR LEASE OF THE PROPERTY. THE DEVELOPER RESERVES THE RIGHT TO MAKE MODIFICATIONS, REVISIONS, AND CHANGES TO THE FLOOR PLANS, SPECIFICATIONS, AND FEATURES WITHOUT PRIOR NOTICE.

PROJECT NAME / BUILDING:  
**RIVIERA 56**

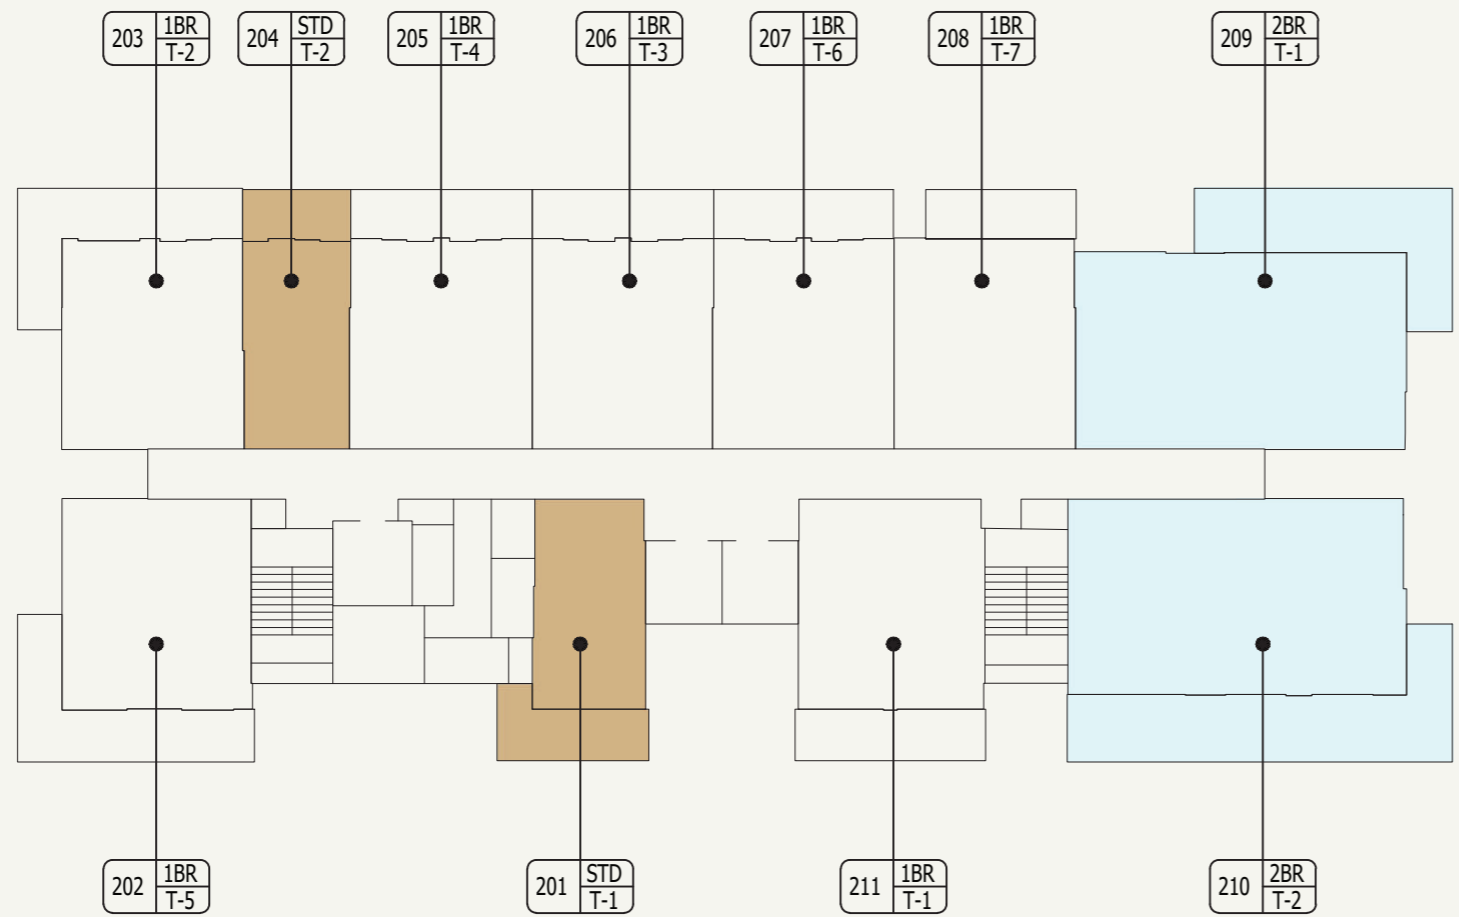

**LEGEND:**

- STUDIO
- 1 BEDROOM
- 2 BEDROOM

SCALE : 1:300



SCALE : N.T.S




FLOOR NO:  
**2<sup>nd</sup> FLOOR**

UNIT TYPE:  
**APARTMENTS**

**DISCLAIMER:**  
THE COLORED MARKETING FLOOR PLANS PROVIDED BY THE DEVELOPER ARE FOR ILLUSTRATIVE PURPOSES ONLY. ACTUAL DIMENSIONS, LAYOUT, AND FINISHES MAY VARY FROM THOSE DEPICTED IN THE PLANS. FURNITURE, FIXTURES, AND EQUIPMENT SHOWN IN THE PLANS ARE FOR DECORATIVE PURPOSES ONLY AND ARE NOT INCLUDED IN THE PURCHASE OR LEASE OF THE PROPERTY. THE DEVELOPER RESERVES THE RIGHT TO MAKE MODIFICATIONS, REVISIONS, AND CHANGES TO THE FLOOR PLANS, SPECIFICATIONS, AND FEATURES WITHOUT PRIOR NOTICE.

PROJECT NAME / BUILDING:  
**RIVIERA 56**

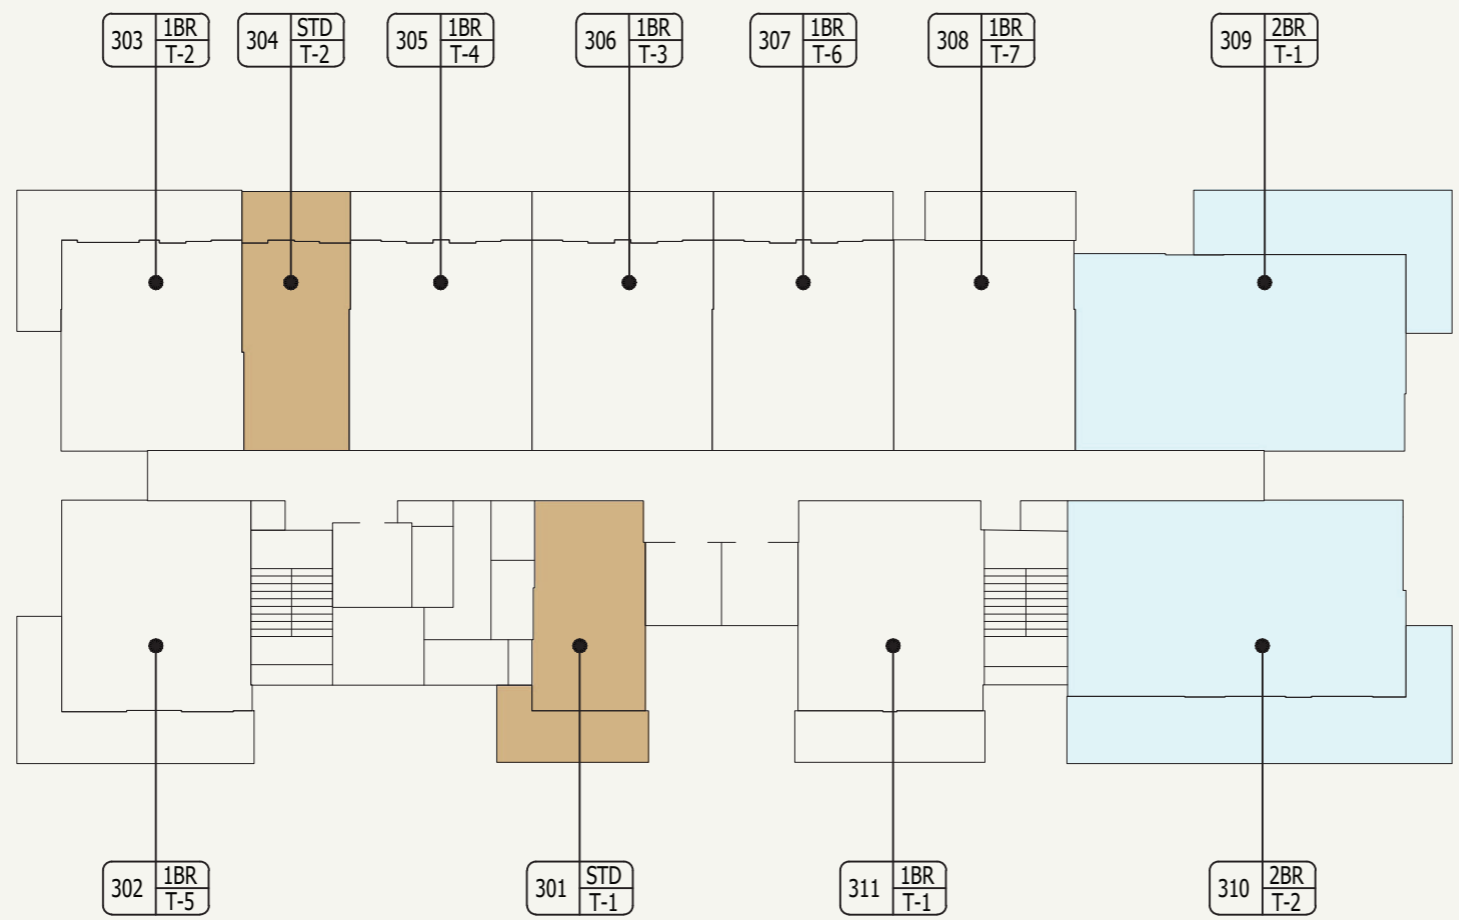

**LEGEND:**

- STUDIO
- 1 BEDROOM
- 2 BEDROOM

SCALE : 1:300



SCALE : N.T.S




FLOOR NO:  
**3<sup>rd</sup> FLOOR**

UNIT TYPE:  
**APARTMENTS**

**DISCLAIMER:**  
THE COLORED MARKETING FLOOR PLANS PROVIDED BY THE DEVELOPER ARE FOR ILLUSTRATIVE PURPOSES ONLY. ACTUAL DIMENSIONS, LAYOUT, AND FINISHES MAY VARY FROM THOSE DEPICTED IN THE PLANS. FURNITURE, FIXTURES, AND EQUIPMENT SHOWN IN THE PLANS ARE FOR DECORATIVE PURPOSES ONLY AND ARE NOT INCLUDED IN THE PURCHASE OR LEASE OF THE PROPERTY. THE DEVELOPER RESERVES THE RIGHT TO MAKE MODIFICATIONS, REVISIONS, AND CHANGES TO THE FLOOR PLANS, SPECIFICATIONS, AND FEATURES WITHOUT PRIOR NOTICE.

PROJECT NAME / BUILDING:  
**RIVIERA 56**

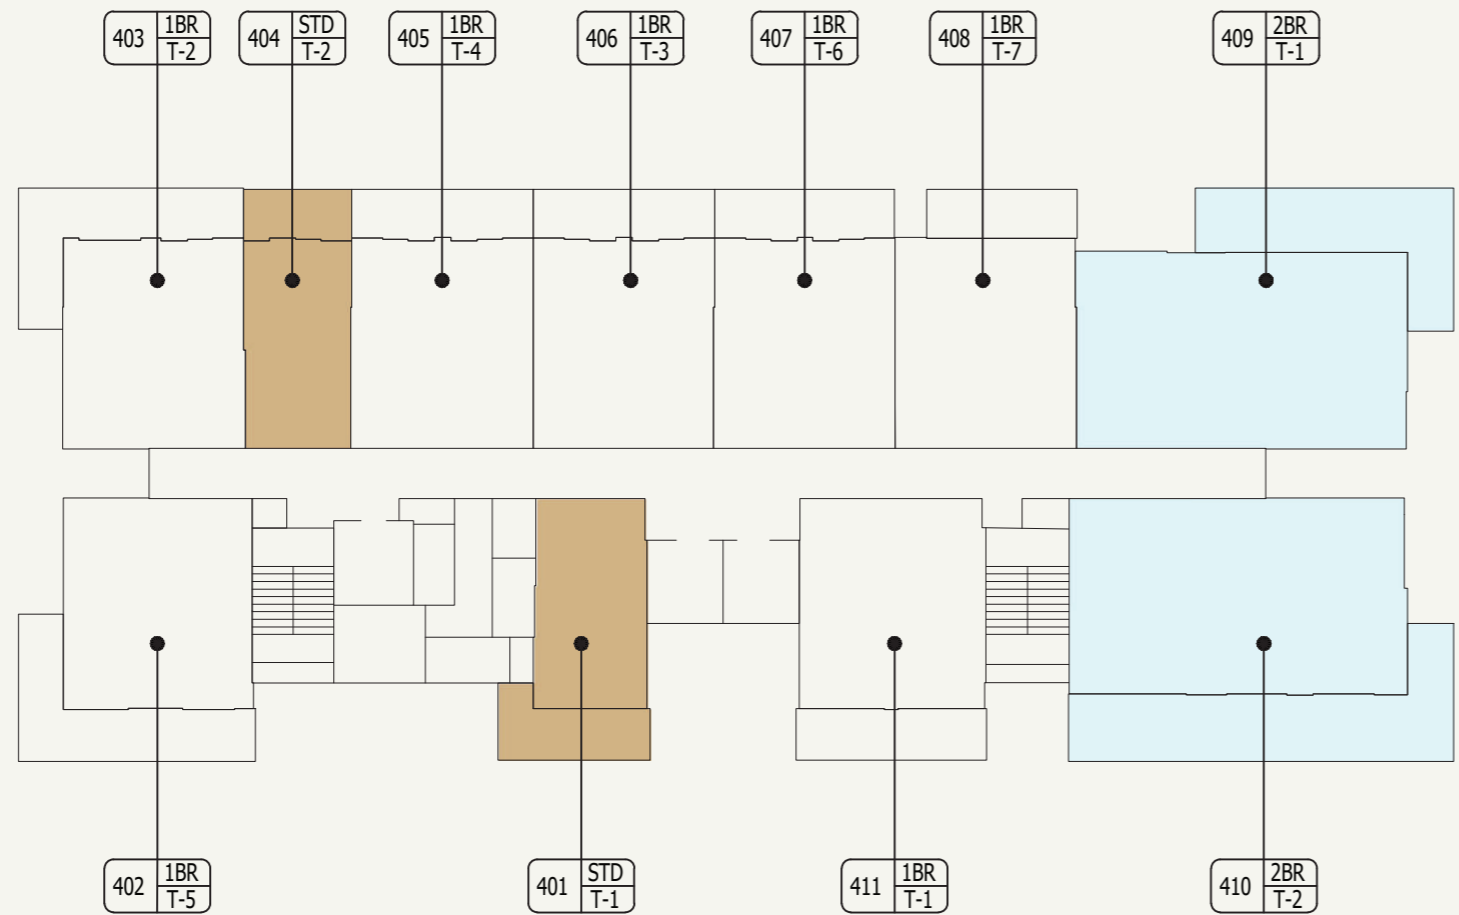

LEGEND:

- STUDIO
- 1 BEDROOM
- 2 BEDROOM

SCALE : 1:300



SCALE : N.T.S




FLOOR NO:  
4<sup>th</sup> FLOOR

UNIT TYPE:  
APARTMENTS

**DISCLAIMER:**  
THE COLORED MARKETING FLOOR PLANS PROVIDED BY THE DEVELOPER ARE FOR ILLUSTRATIVE PURPOSES ONLY. ACTUAL DIMENSIONS, LAYOUT, AND FINISHES MAY VARY FROM THOSE DEPICTED IN THE PLANS. FURNITURE, FIXTURES, AND EQUIPMENT SHOWN IN THE PLANS ARE FOR DECORATIVE PURPOSES ONLY AND ARE NOT INCLUDED IN THE PURCHASE OR LEASE OF THE PROPERTY. THE DEVELOPER RESERVES THE RIGHT TO MAKE MODIFICATIONS, REVISIONS, AND CHANGES TO THE FLOOR PLANS, SPECIFICATIONS, AND FEATURES WITHOUT PRIOR NOTICE.

PROJECT NAME / BUILDING:  
RIVIERA 56

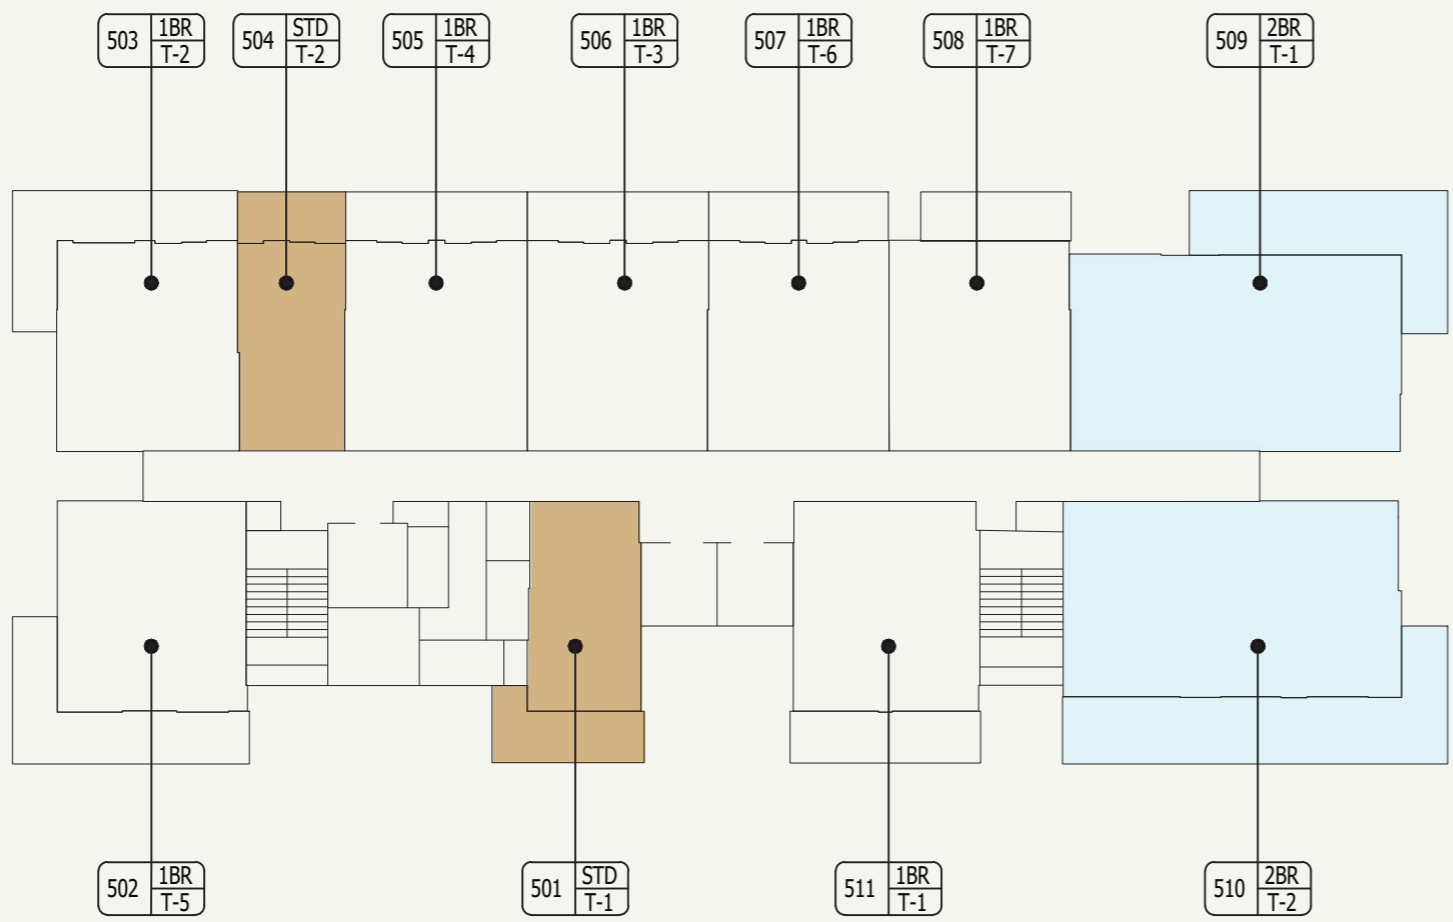

**LEGEND:**

- STUDIO
- 1 BEDROOM
- 2 BEDROOM

SCALE : 1:300



SCALE : N.T.S




FLOOR NO:  
**5<sup>th</sup> FLOOR**

UNIT TYPE:  
**APARTMENTS**

**DISCLAIMER:**  
THE COLORED MARKETING FLOOR PLANS PROVIDED BY THE DEVELOPER ARE FOR ILLUSTRATIVE PURPOSES ONLY. ACTUAL DIMENSIONS, LAYOUT, AND FINISHES MAY VARY FROM THOSE DEPICTED IN THE PLANS. FURNITURE, FIXTURES, AND EQUIPMENT SHOWN IN THE PLANS ARE FOR DECORATIVE PURPOSES ONLY AND ARE NOT INCLUDED IN THE PURCHASE OR LEASE OF THE PROPERTY. THE DEVELOPER RESERVES THE RIGHT TO MAKE MODIFICATIONS, REVISIONS, AND CHANGES TO THE FLOOR PLANS, SPECIFICATIONS, AND FEATURES WITHOUT PRIOR NOTICE.

PROJECT NAME / BUILDING:  
**RIVIERA 56**

SHEET SIZE : A3   DRAWN : MF   REVIEWED : MM   APPROVED : MS

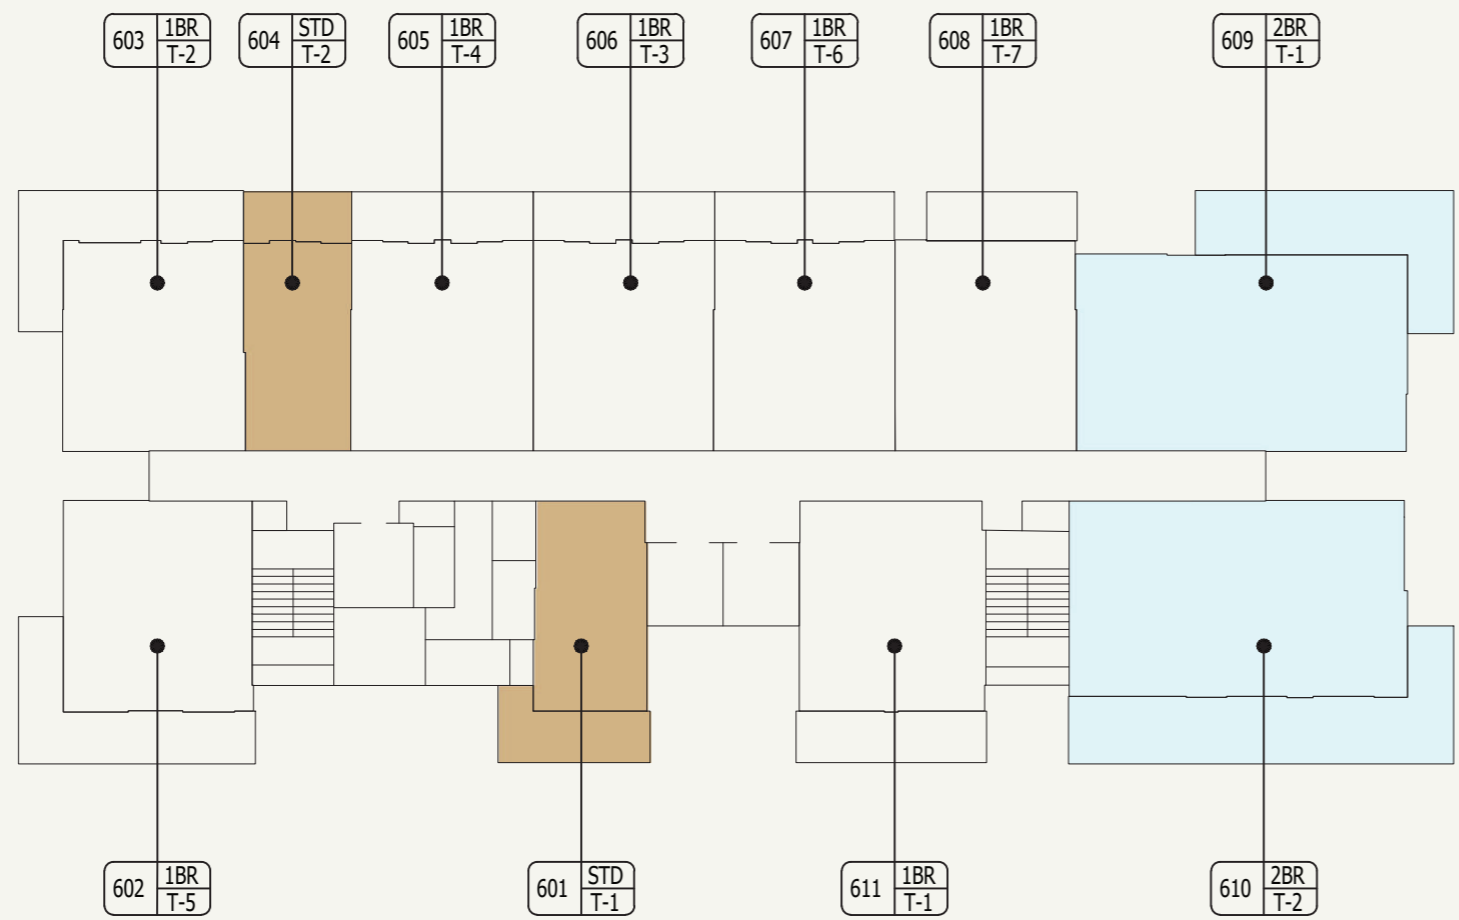

**LEGEND:**

- STUDIO
- 1 BEDROOM
- 2 BEDROOM

SCALE : 1:300



SCALE : N.T.S




FLOOR NO:  
**6<sup>th</sup> FLOOR**

UNIT TYPE:  
**APARTMENTS**

**DISCLAIMER:**  
THE COLORED MARKETING FLOOR PLANS PROVIDED BY THE DEVELOPER ARE FOR ILLUSTRATIVE PURPOSES ONLY. ACTUAL DIMENSIONS, LAYOUT, AND FINISHES MAY VARY FROM THOSE DEPICTED IN THE PLANS. FURNITURE, FIXTURES, AND EQUIPMENT SHOWN IN THE PLANS ARE FOR DECORATIVE PURPOSES ONLY AND ARE NOT INCLUDED IN THE PURCHASE OR LEASE OF THE PROPERTY. THE DEVELOPER RESERVES THE RIGHT TO MAKE MODIFICATIONS, REVISIONS, AND CHANGES TO THE FLOOR PLANS, SPECIFICATIONS, AND FEATURES WITHOUT PRIOR NOTICE.

PROJECT NAME / BUILDING:  
**RIVIERA 56**

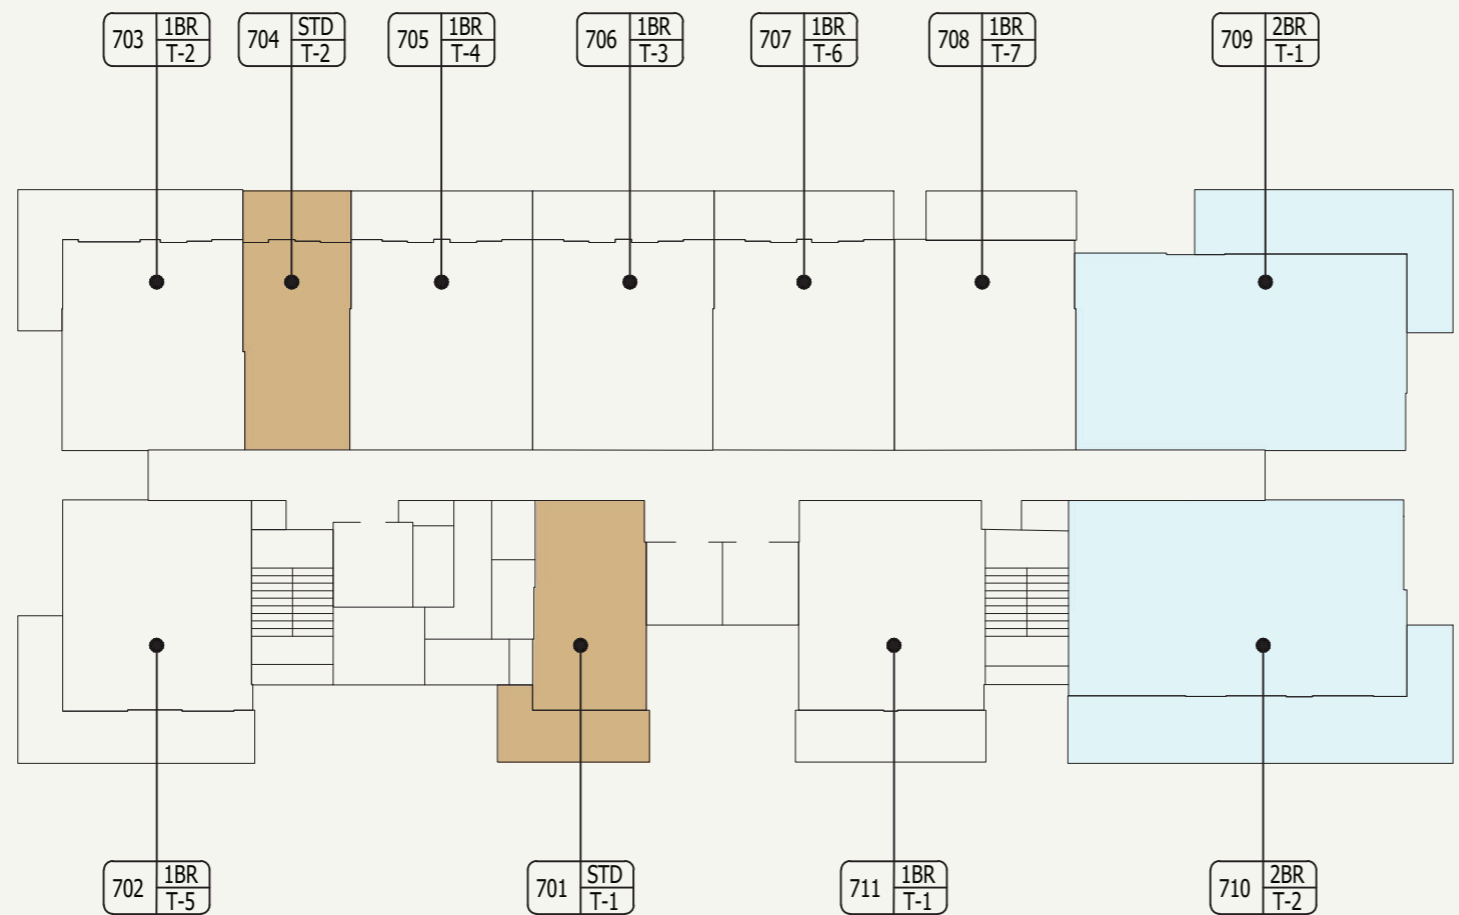

LEGEND:

- STUDIO
- 1 BEDROOM
- 2 BEDROOM

SCALE : 1:300



SCALE : N.T.S




FLOOR NO:  
7<sup>th</sup> FLOOR

UNIT TYPE:  
APARTMENTS

**DISCLAIMER:**  
THE COLORED MARKETING FLOOR PLANS PROVIDED BY THE DEVELOPER ARE FOR ILLUSTRATIVE PURPOSES ONLY. ACTUAL DIMENSIONS, LAYOUT, AND FINISHES MAY VARY FROM THOSE DEPICTED IN THE PLANS. FURNITURE, FIXTURES, AND EQUIPMENT SHOWN IN THE PLANS ARE FOR DECORATIVE PURPOSES ONLY AND ARE NOT INCLUDED IN THE PURCHASE OR LEASE OF THE PROPERTY. THE DEVELOPER RESERVES THE RIGHT TO MAKE MODIFICATIONS, REVISIONS, AND CHANGES TO THE FLOOR PLANS, SPECIFICATIONS, AND FEATURES WITHOUT PRIOR NOTICE.

PROJECT NAME / BUILDING:  
RIVIERA 56

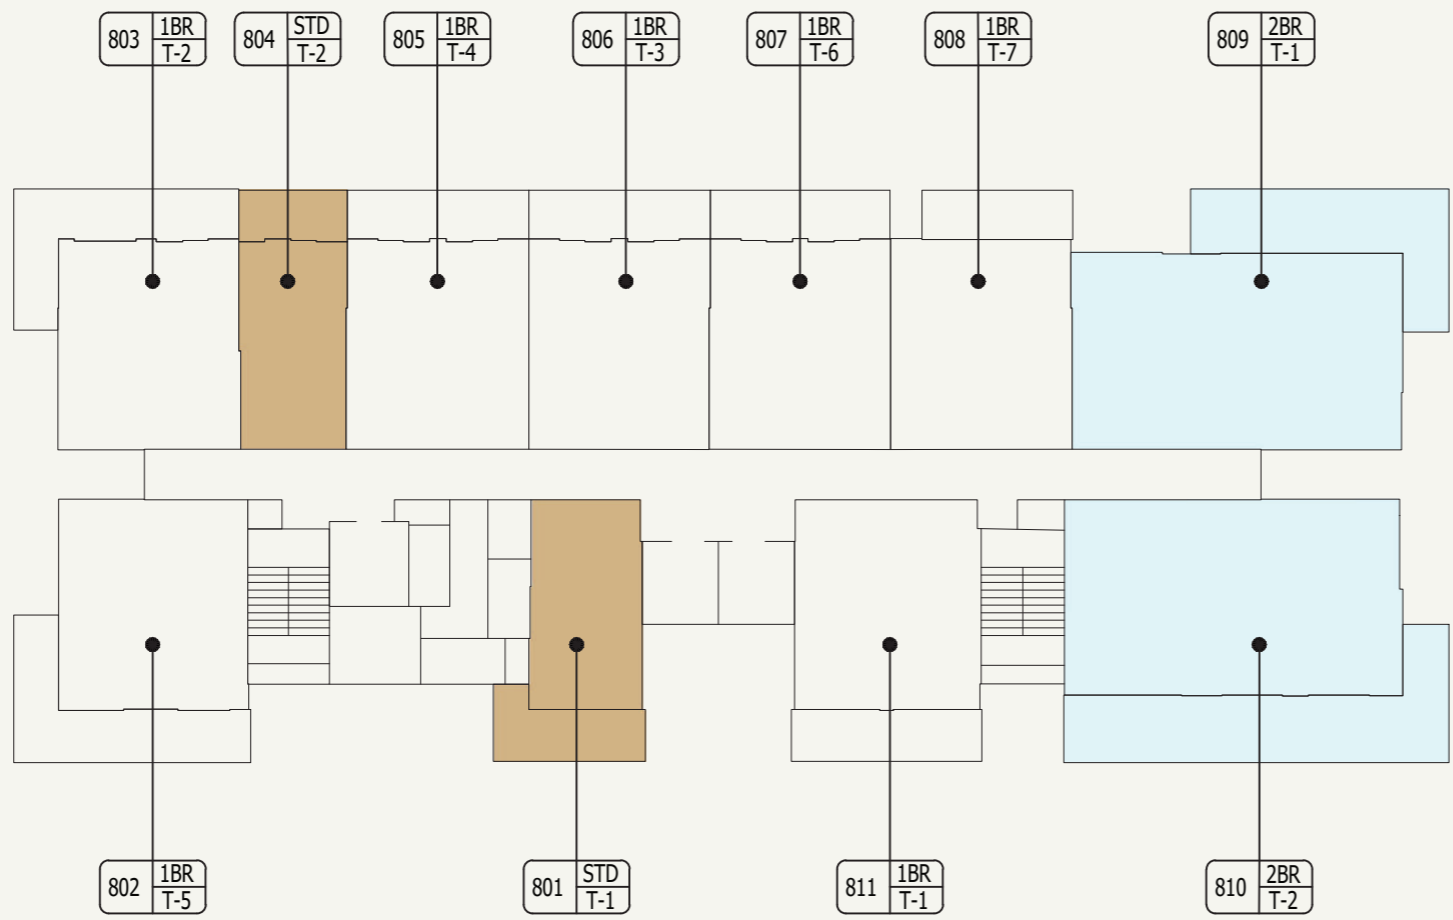

**LEGEND:**

- STUDIO
- 1 BEDROOM
- 2 BEDROOM

SCALE : 1:300



SCALE : N.T.S



FLOOR NO:  
**8<sup>th</sup> FLOOR**

UNIT TYPE:  
**APARTMENTS**

**DISCLAIMER:**  
THE COLORED MARKETING FLOOR PLANS PROVIDED BY THE DEVELOPER ARE FOR ILLUSTRATIVE PURPOSES ONLY. ACTUAL DIMENSIONS, LAYOUT, AND FINISHES MAY VARY FROM THOSE DEPICTED IN THE PLANS. FURNITURE, FIXTURES, AND EQUIPMENT SHOWN IN THE PLANS ARE FOR DECORATIVE PURPOSES ONLY AND ARE NOT INCLUDED IN THE PURCHASE OR LEASE OF THE PROPERTY. THE DEVELOPER RESERVES THE RIGHT TO MAKE MODIFICATIONS, REVISIONS, AND CHANGES TO THE FLOOR PLANS, SPECIFICATIONS, AND FEATURES WITHOUT PRIOR NOTICE.


PROJECT NAME / BUILDING:  
**RIVIERA 56**

BALCONY  
4.90M x 2.40M


LIVING / HALL  
4.20M x 4.70M

BATH  
1.50M x 2.70M

KITCHEN  
1.30M x 3.00M

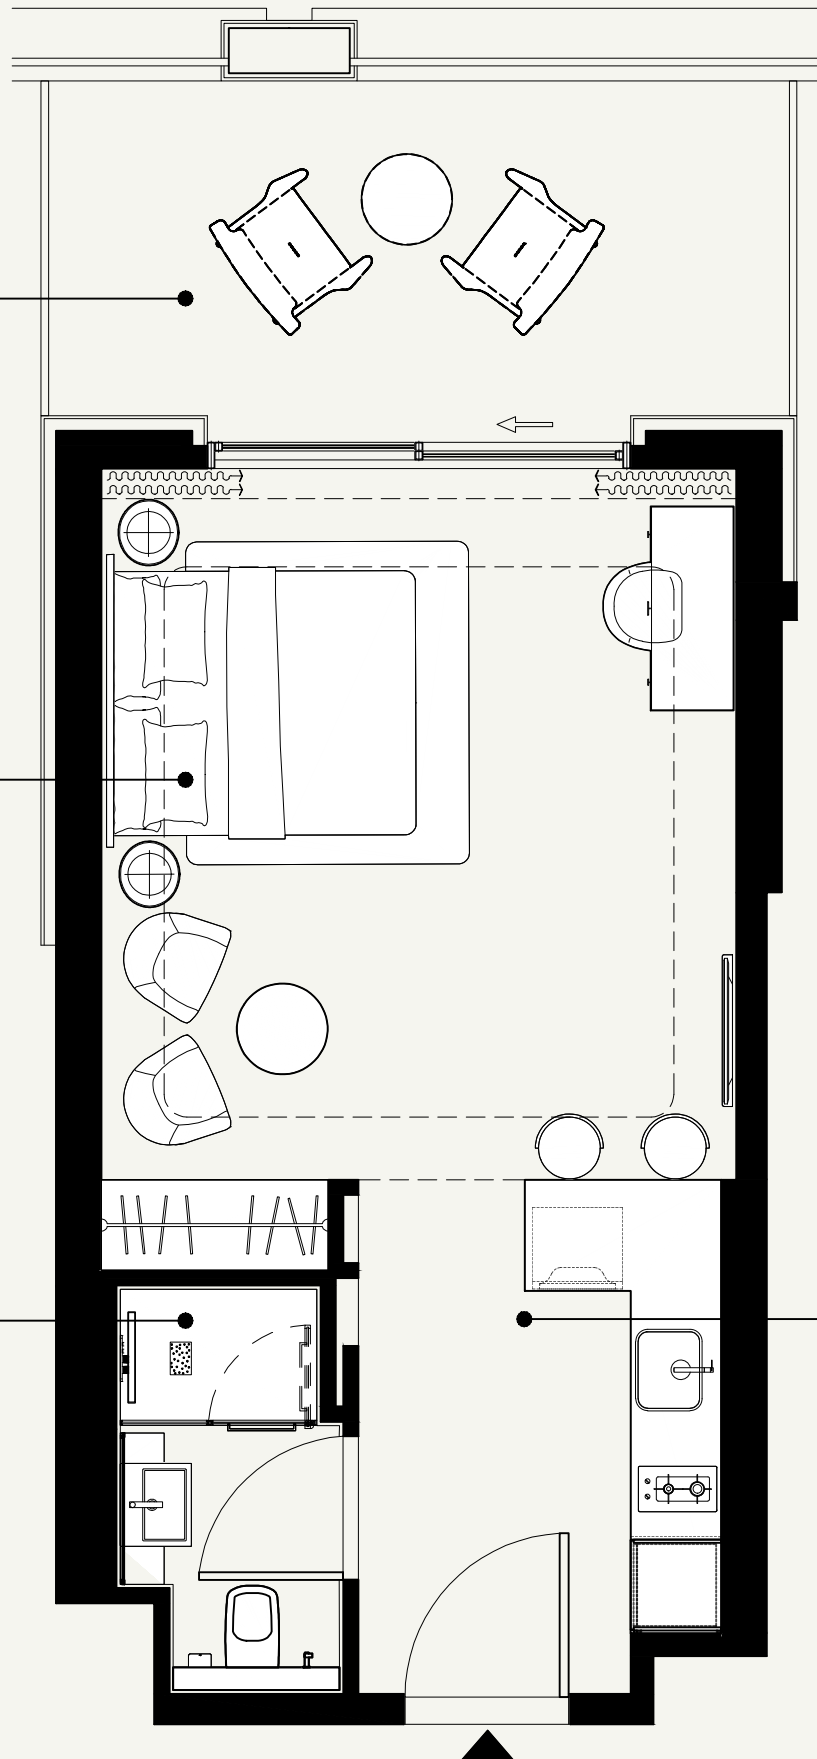


SCALE : 1:50

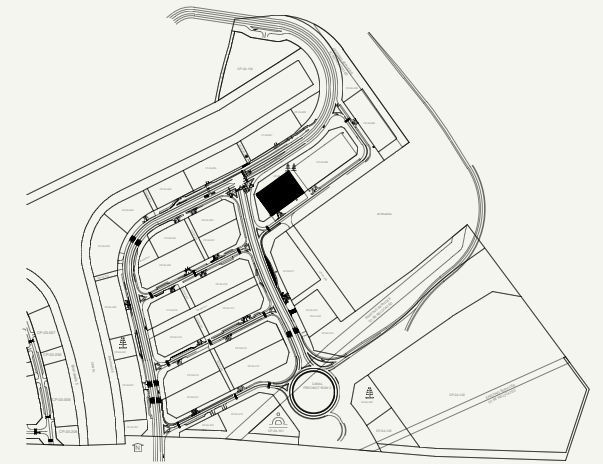

SCALE : N.T.S



OPEN SPACE

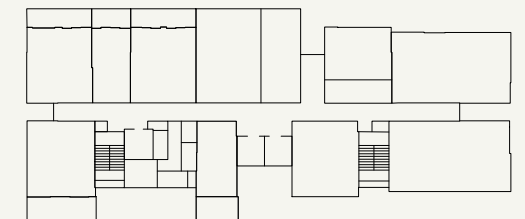

ROAD

SCALE : N.T.S



FLOOR NO:

1st FLOOR

APARTMENT AREA:

390.95 SQ.FT. (36.32 SQ.M.)

DISCLAIMER:

THE COLORED MARKETING FLOOR PLANS PROVIDED BY THE DEVELOPER ARE FOR ILLUSTRATIVE PURPOSES ONLY. ACTUAL DIMENSIONS, LAYOUT, AND FINISHES MAY VARY FROM THOSE DEPICTED IN THE PLANS. FURNITURE, FIXTURES, AND EQUIPMENT SHOWN IN THE PLANS ARE FOR DECORATIVE PURPOSES ONLY AND ARE NOT INCLUDED IN THE PURCHASE OR LEASE OF THE PROPERTY. THE DEVELOPER RESERVES THE RIGHT TO MAKE MODIFICATIONS, REVISIONS, AND CHANGES TO THE FLOOR PLANS, SPECIFICATIONS, AND FEATURES WITHOUT PRIOR NOTICE.

PROJECT NAME / BUILDING:

RIVIERA 56

UNIT TYPE:

STUDIO-(TYPE-01)

BALCONY AREA:

135.63 SQ.FT. (12.60 SQ.M.)

TOTAL APARTMENT AREA:

526.58 SQ.FT. (48.92 SQ.M.)

APARTMENT NO:

101

BALCONY  
7.75M x 2.40M

BED ROOM  
3.55M x 3.10M


BATH  
2.10M x 2.55M

TOILET  
2.00M x 1.65M

LIVING/DINING  
3.55M x 5.55M

KITCHEN  
3.30M x 2.55M


SCALE : 1:50

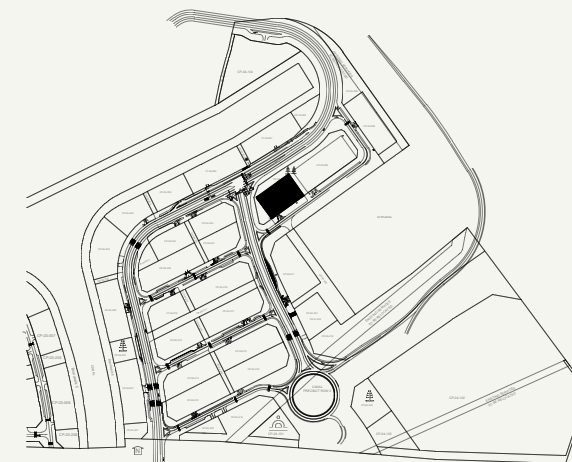

SCALE : N.T.S



OPEN SPACE

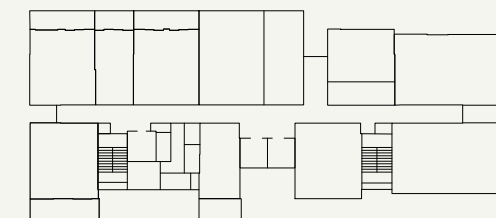

ROAD

SCALE : N.T.S



FLOOR NO:

1st FLOOR

UNIT TYPE:

1 BED-(TYPE-05)

APARTMENT AREA:

663.16 SQ.FT. (61.61 SQ.M.)

BALCONY AREA:

212.59 SQ.FT. (19.75 SQ.M.)

DISCLAIMER:

THE COLORED MARKETING FLOOR PLANS PROVIDED BY THE DEVELOPER ARE FOR ILLUSTRATIVE PURPOSES ONLY. ACTUAL DIMENSIONS, LAYOUT, AND FINISHES MAY VARY FROM THOSE DEPICTED IN THE PLANS. FURNITURE, FIXTURES, AND EQUIPMENT SHOWN IN THE PLANS ARE FOR DECORATIVE PURPOSES ONLY AND ARE NOT INCLUDED IN THE PURCHASE OR LEASE OF THE PROPERTY. THE DEVELOPER RESERVES THE RIGHT TO MAKE MODIFICATIONS, REVISIONS, AND CHANGES TO THE FLOOR PLANS, SPECIFICATIONS, AND FEATURES WITHOUT PRIOR NOTICE.

TOTAL APARTMENT AREA:


875.75 SQ.FT. (81.36 SQ.M.)

PROJECT NAME / BUILDING:

RIVIERA 56



APARTMENT NO:

102

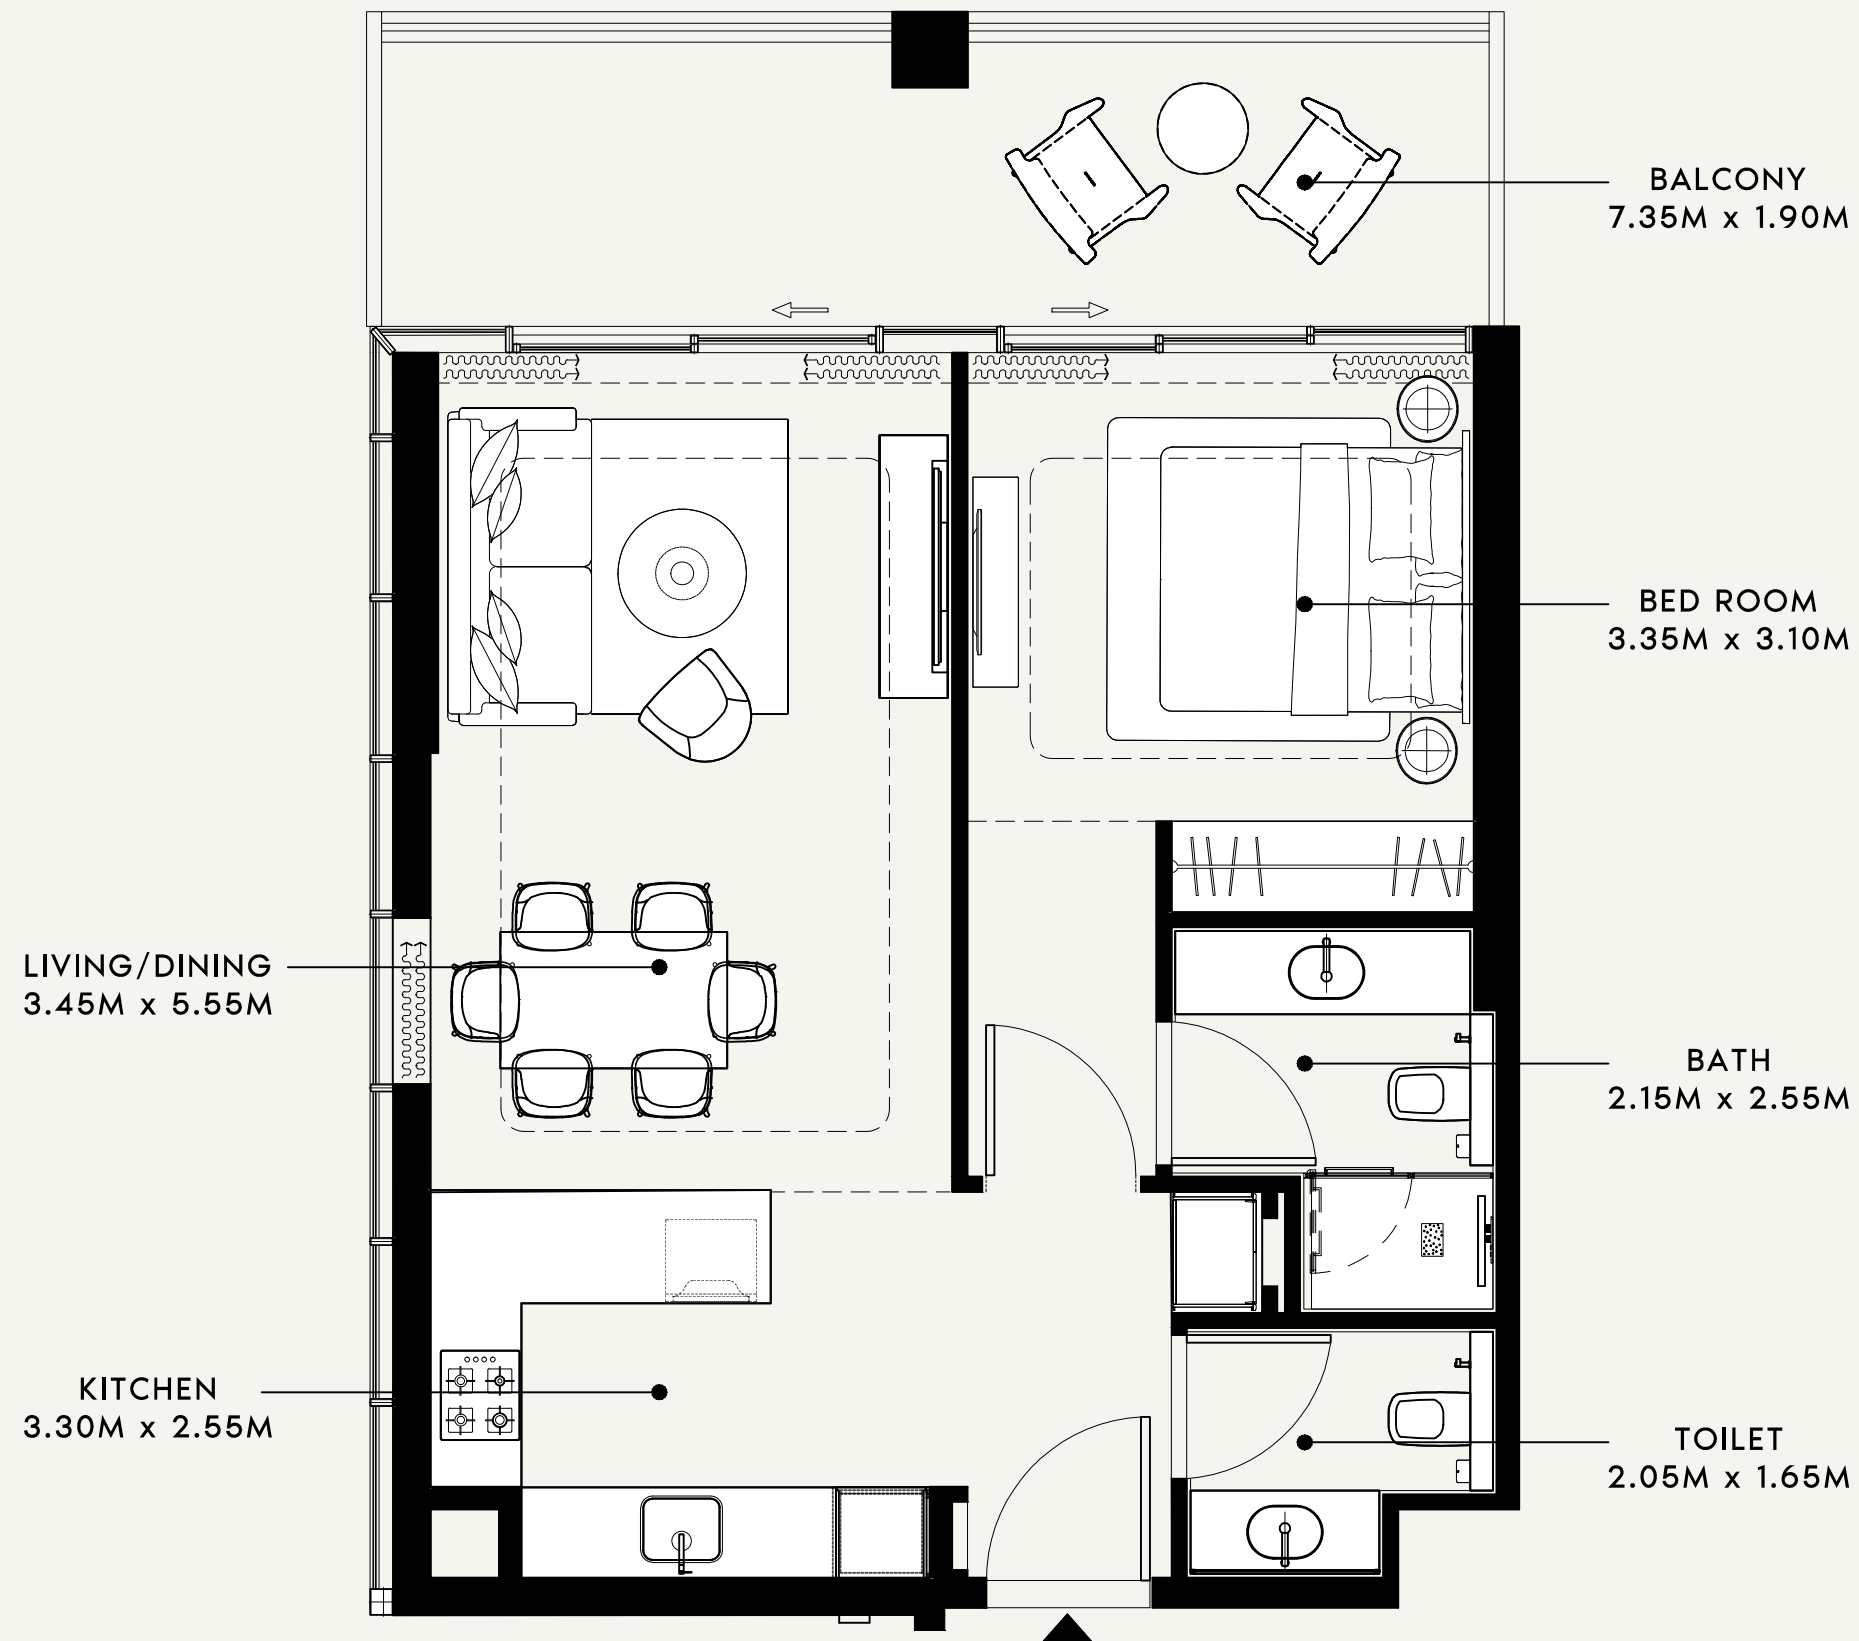

SCALE : 1:50

SCALE : N.T.S

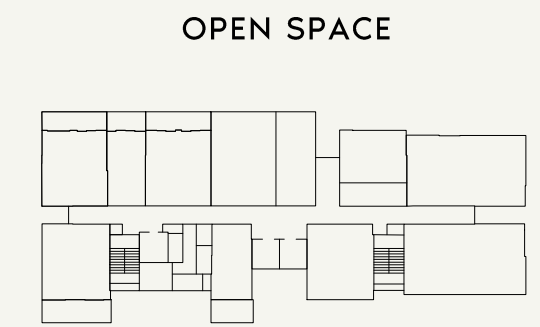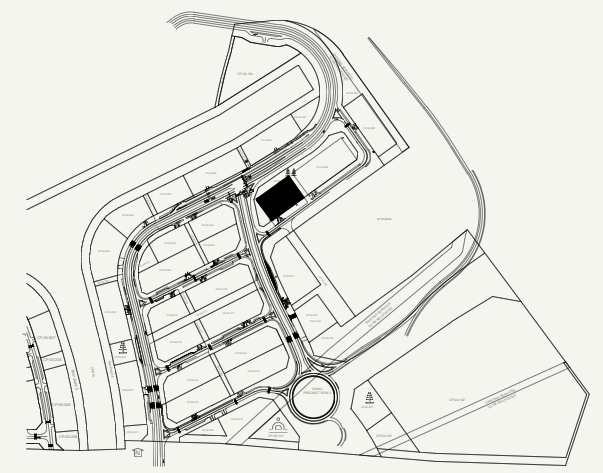

OPEN SPACE

ROAD




SCALE : N.T.S


SHEET SIZE: A3 DRAWN: MF REVIEWED: MM APPROVED: MS




<b>FLOOR NO:</b> 1st FLOOR	<b>APARTMENT AREA:</b> 633.67 SQ.FT. (58.87 SQ.M.)	<b>DISCLAIMER:</b> <small>THE COLORED MARKETING FLOOR PLANS PROVIDED BY THE DEVELOPER ARE FOR ILLUSTRATIVE PURPOSES ONLY. ACTUAL DIMENSIONS, LAYOUT, AND FINISHES MAY VARY FROM THOSE DEPICTED IN THE PLANS. FURNITURE, FIXTURES, AND EQUIPMENT SHOWN IN THE PLANS ARE FOR DECORATIVE PURPOSES ONLY AND ARE NOT INCLUDED IN THE PURCHASE OR LEASE OF THE PROPERTY. THE DEVELOPER RESERVES THE RIGHT TO MAKE MODIFICATIONS, REVISIONS, AND CHANGES TO THE FLOOR PLANS, SPECIFICATIONS, AND FEATURES WITHOUT PRIOR NOTICE.</small>	<b>PROJECT NAME / BUILDING:</b> RIVIERA 56
	<b>UNIT TYPE:</b> 1 BED-(TYPE-02)		<b>BALCONY AREA:</b> 176.64 SQ.FT. (16.41 SQ.M.)

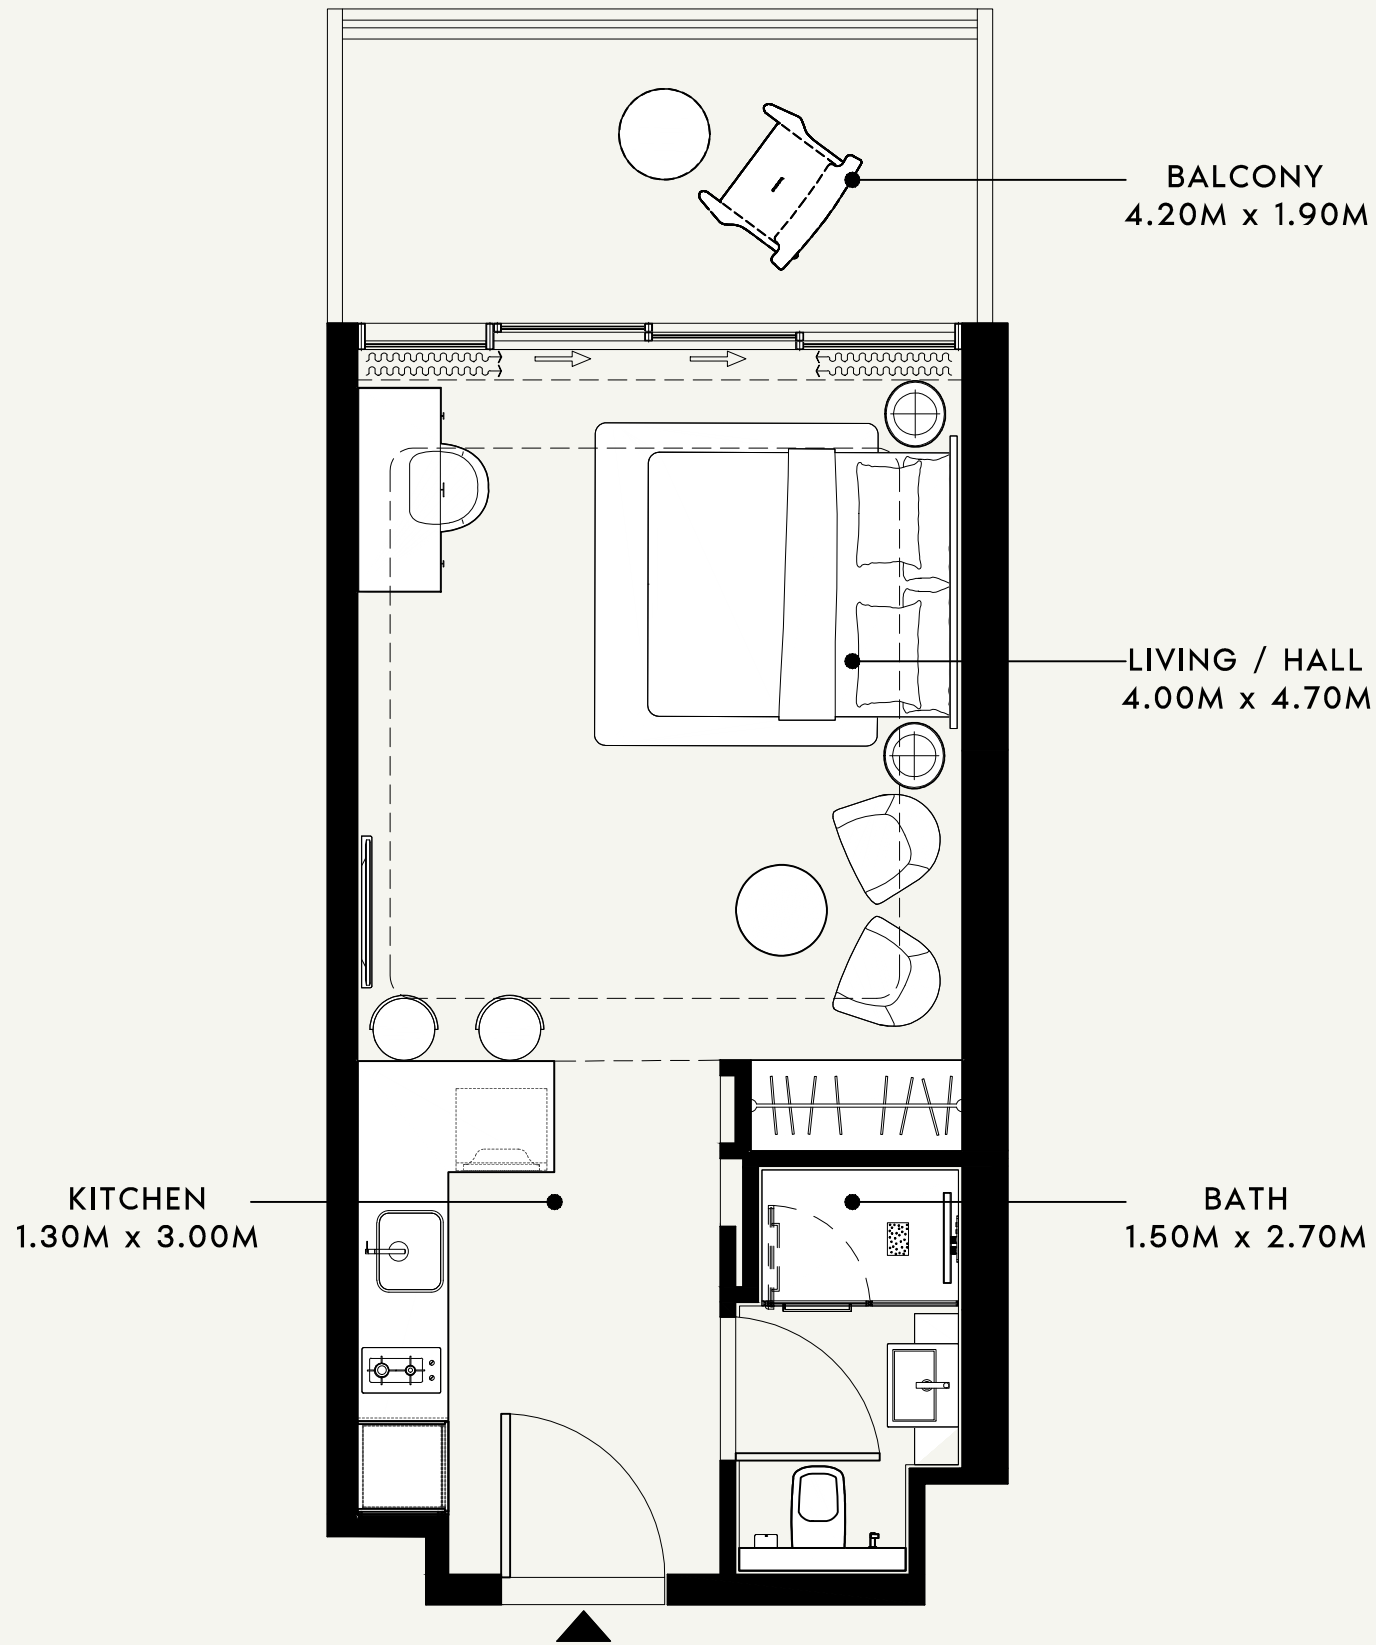

SCALE : 1:50

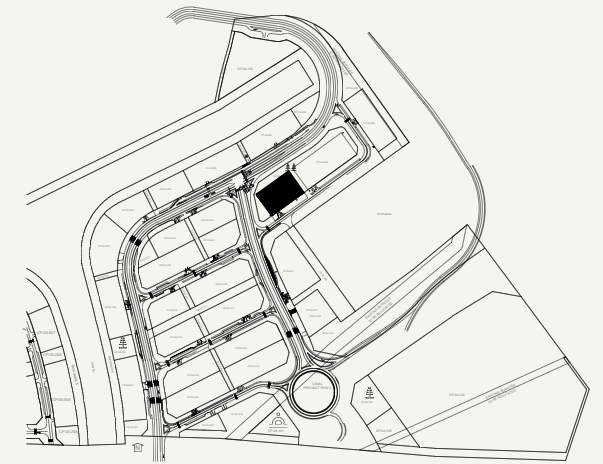

SCALE : N.T.S

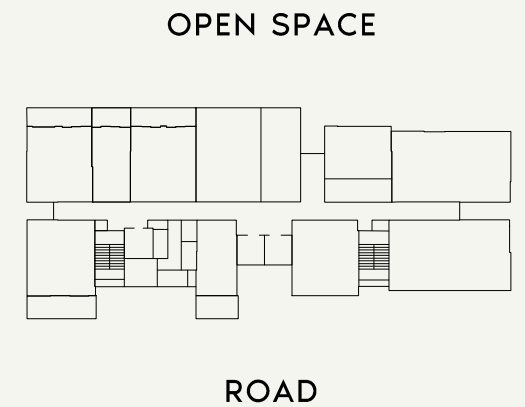

SCALE : N.T.S



FLOOR NO:  
1st FLOOR

UNIT TYPE:  
STUDIO-(TYPE-02)

APARTMENT AREA:  
370.49 SQ.FT. (34.42 SQ.M.)

BALCONY AREA:  
103.33 SQ.FT. (09.60 SQ.M.)


DISCLAIMER:  
THE COLORED MARKETING FLOOR PLANS PROVIDED BY THE DEVELOPER ARE FOR ILLUSTRATIVE PURPOSES ONLY. ACTUAL DIMENSIONS, LAYOUT, AND FINISHES MAY VARY FROM THOSE DEPICTED IN THE PLANS. FURNITURE, FIXTURES, AND EQUIPMENT SHOWN IN THE PLANS ARE FOR DECORATIVE PURPOSES ONLY AND ARE NOT INCLUDED IN THE PURCHASE OR LEASE OF THE PROPERTY. THE DEVELOPER RESERVES THE RIGHT TO MAKE MODIFICATIONS, REVISIONS, AND CHANGES TO THE FLOOR PLANS, SPECIFICATIONS, AND FEATURES WITHOUT PRIOR NOTICE.

TOTAL APARTMENT AREA:  
473.82 SQ.FT. (44.02 SQ.M.)


PROJECT NAME / BUILDING:  
RIVIERA 56

APARTMENT NO:  
104


SHEET SIZE: A3 DRAWN: MF REVIEWED: MM APPROVED: MS

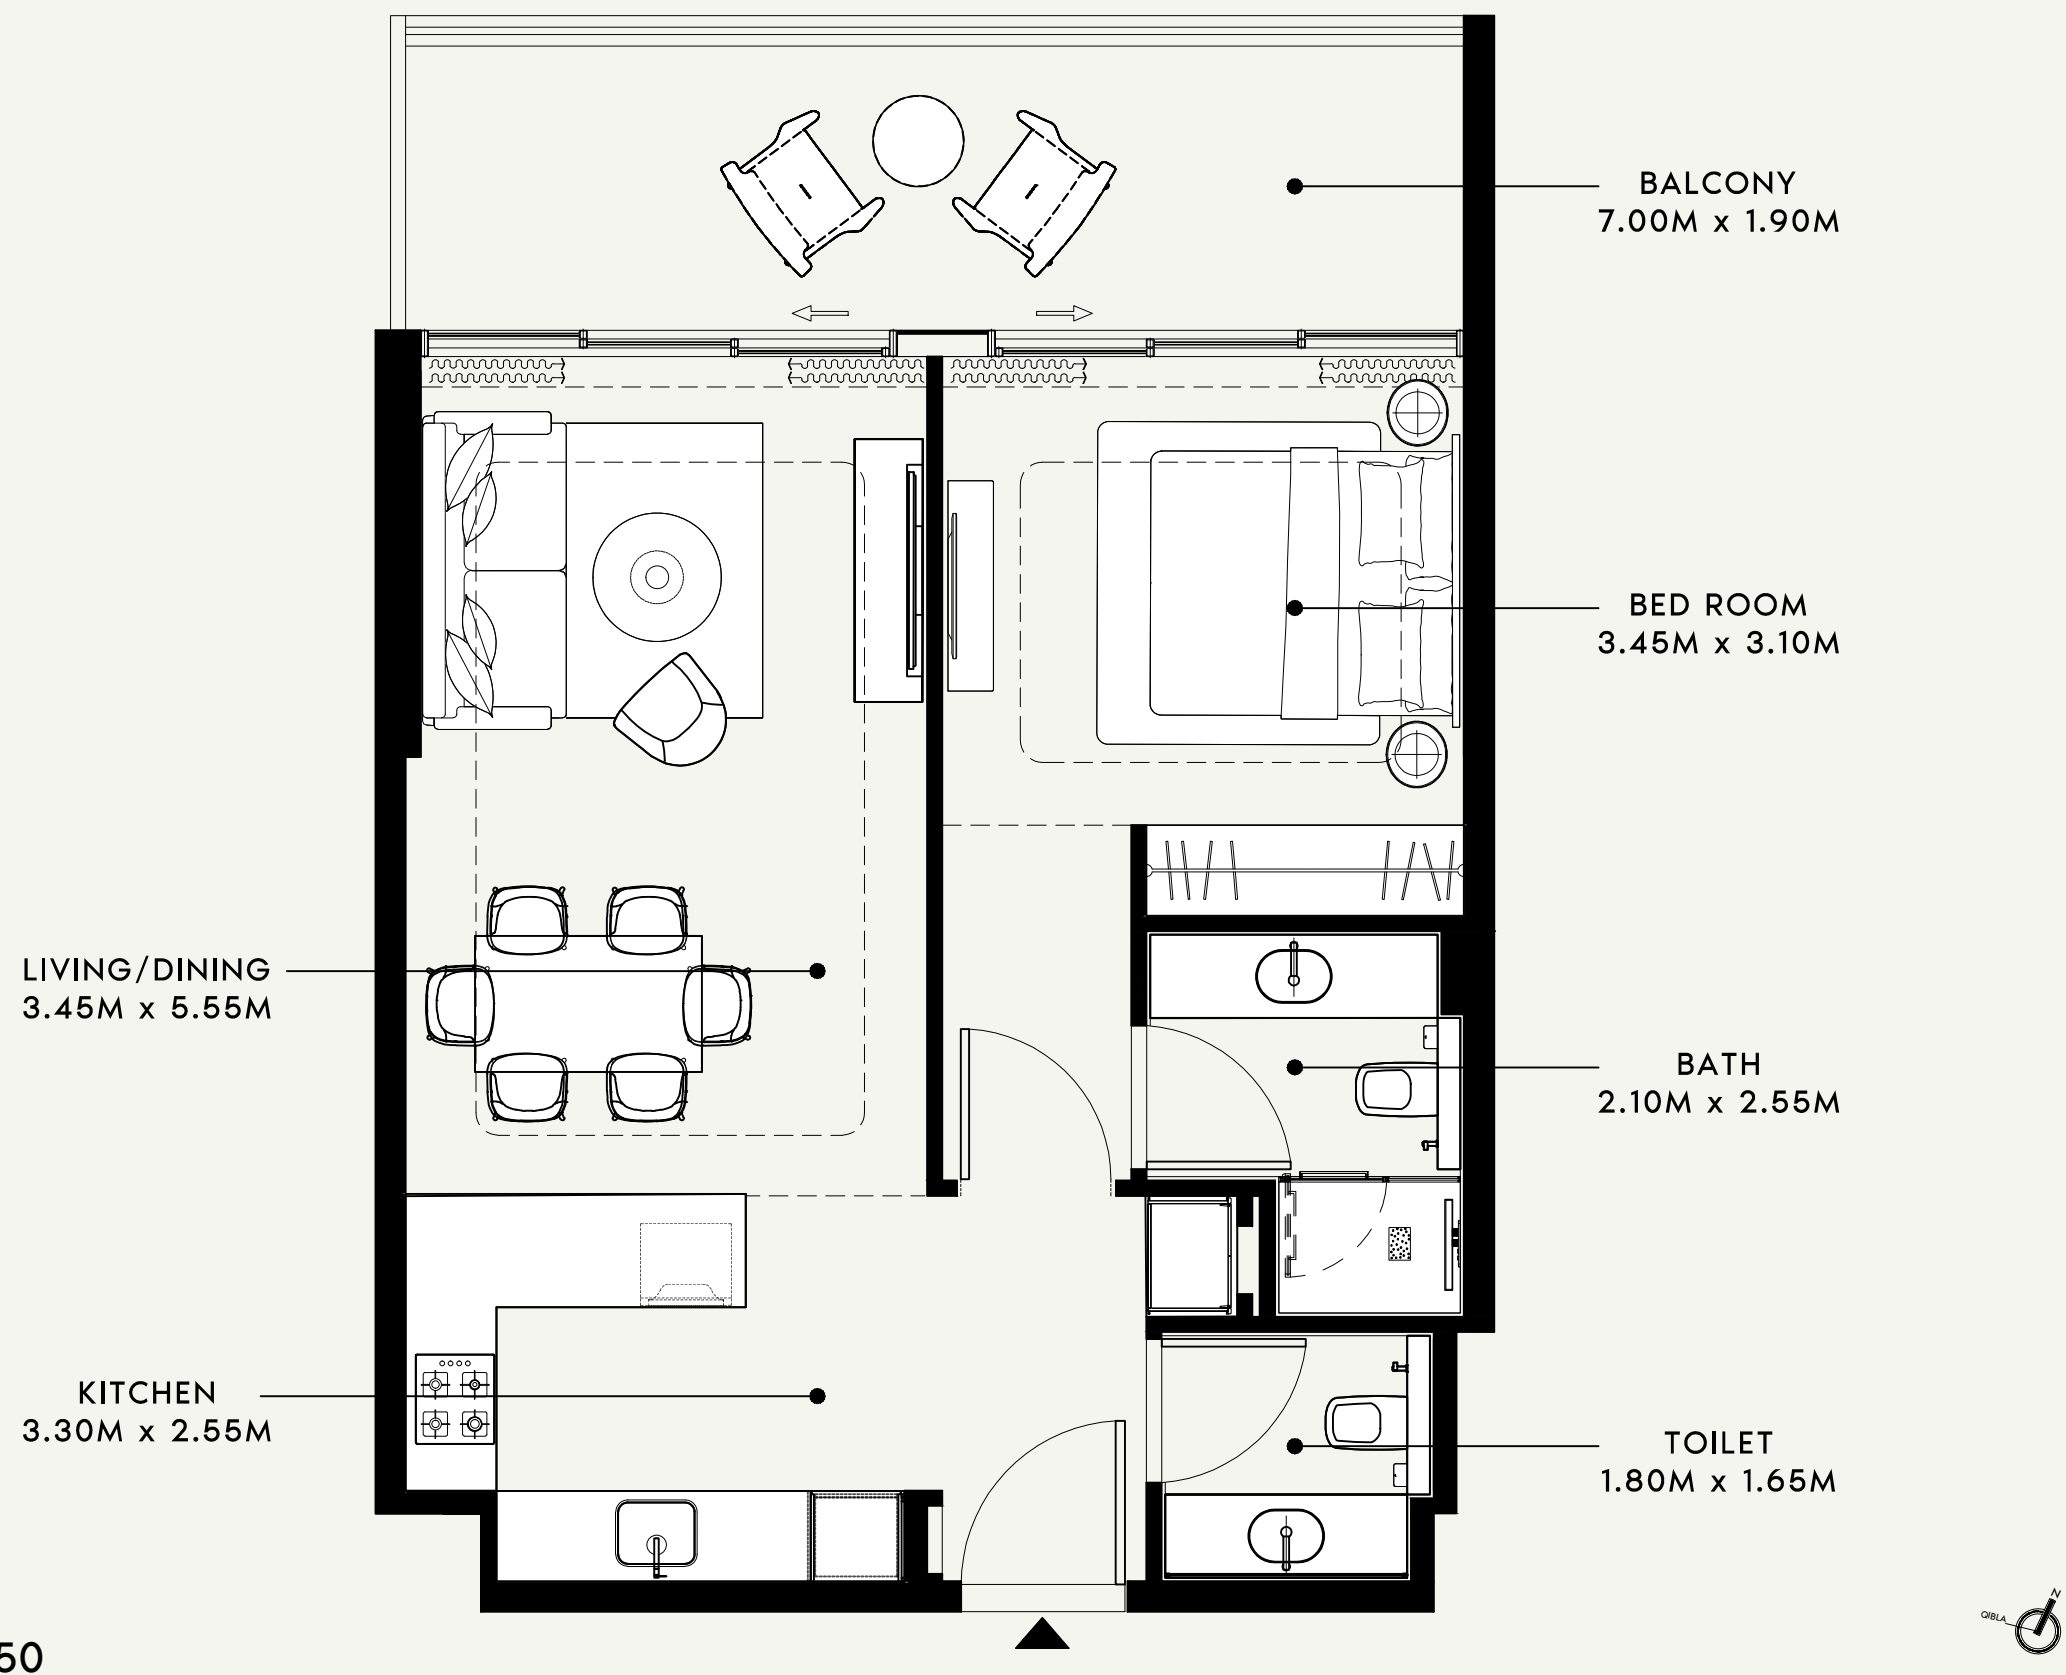

SCALE : 1:50

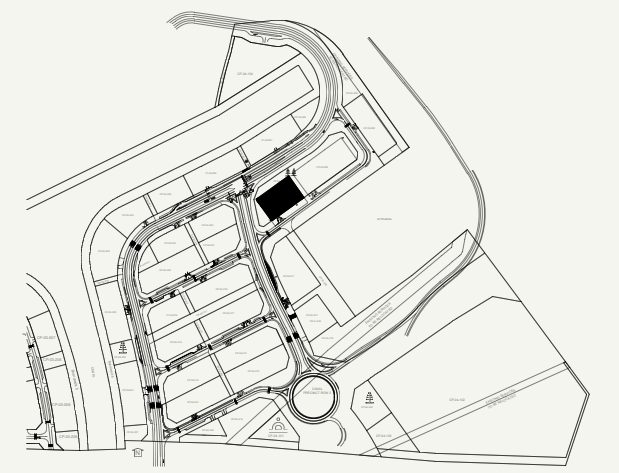

SCALE : N.T.S

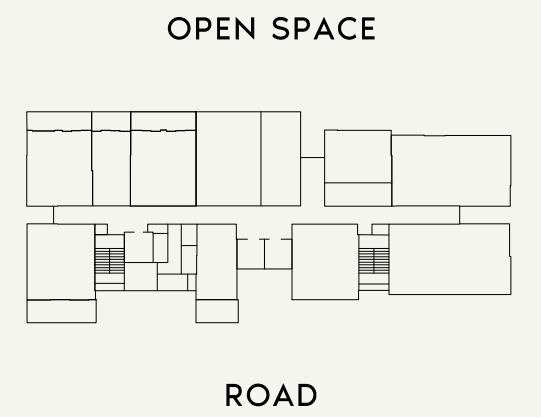

SCALE : N.T.S



SHEET SIZE : A3 DRAWN : MF REVIEWED : MM APPROVED : MS




<b>FLOOR NO:</b> 1st FLOOR	<b>APARTMENT AREA:</b> 633.67 SQ.FT. (58.87 SQ.M.)	<b>DISCLAIMER:</b> <small>THE COLORED MARKETING FLOOR PLANS PROVIDED BY THE DEVELOPER ARE FOR ILLUSTRATIVE PURPOSES ONLY. ACTUAL DIMENSIONS, LAYOUT, AND FINISHES MAY VARY FROM THOSE DEPICTED IN THE PLANS. FURNITURE, FIXTURES, AND EQUIPMENT SHOWN IN THE PLANS ARE FOR DECORATIVE PURPOSES ONLY AND ARE NOT INCLUDED IN THE PURCHASE OR LEASE OF THE PROPERTY. THE DEVELOPER RESERVES THE RIGHT TO MAKE MODIFICATIONS, REVISIONS, AND CHANGES TO THE FLOOR PLANS, SPECIFICATIONS, AND FEATURES WITHOUT PRIOR NOTICE.</small>	<b>PROJECT NAME / BUILDING:</b> RIVIERA 56
	<b>UNIT TYPE:</b> 1 BED-(TYPE-04)		<b>BALCONY AREA:</b> 171.04 SQ.FT. (15.89 SQ.M.)

BALCONY  
6.10M x 1.80M


LIVING / HALL  
4.20M x 4.70M

BATH  
1.50M x 2.70M

KITCHEN  
1.30M x 3.00M

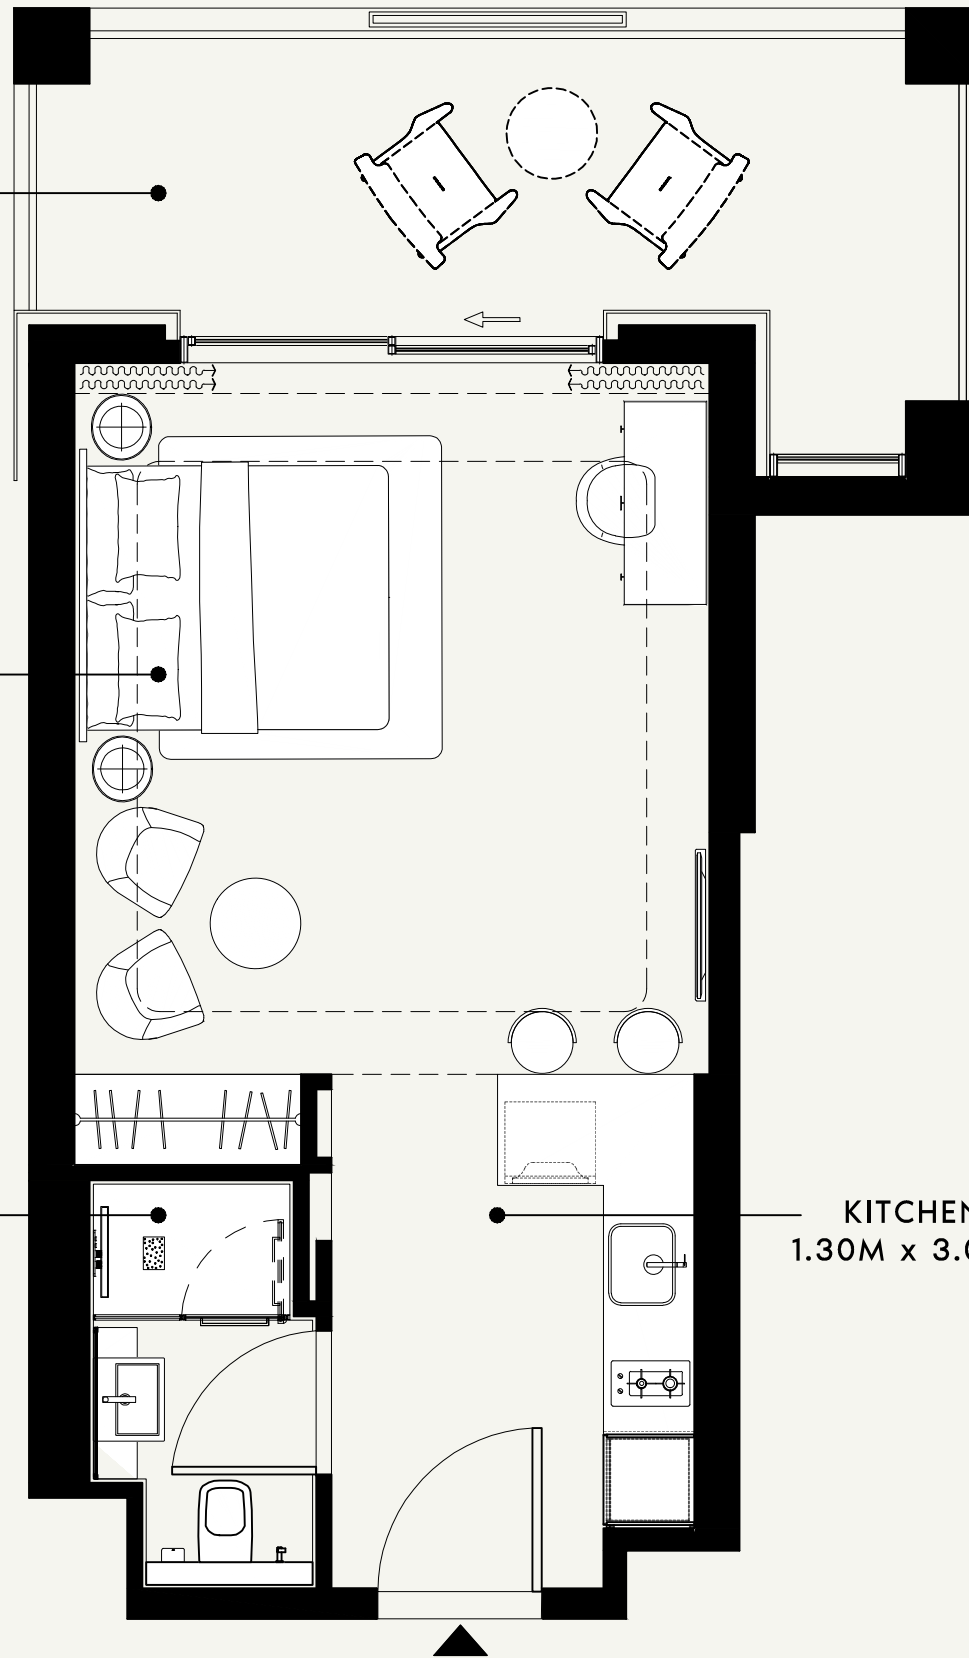


SCALE : 1:50

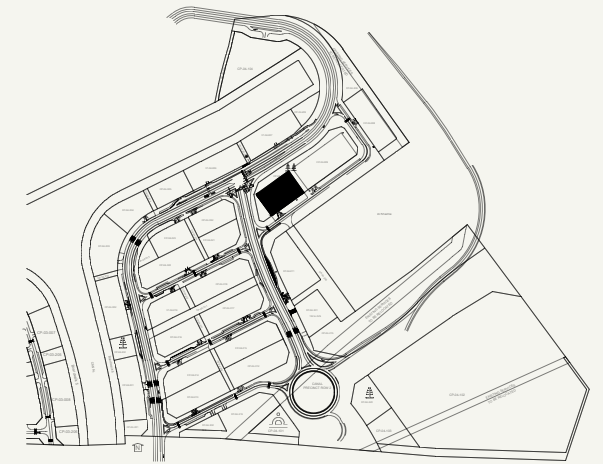

SCALE : N.T.S



OPEN SPACE

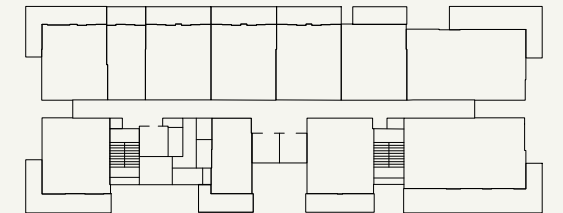

ROAD

SCALE : N.T.S



FLOOR NO:

2nd FLOOR

UNIT TYPE:

STUDIO-(TYPE-01)

APARTMENT AREA:

390.30 SQ.FT. (36.26 SQ.M.)

BALCONY AREA:

144.13 SQ.FT. (13.39 SQ.M.)

DISCLAIMER:

THE COLORED MARKETING FLOOR PLANS PROVIDED BY THE DEVELOPER ARE FOR ILLUSTRATIVE PURPOSES ONLY. ACTUAL DIMENSIONS, LAYOUT, AND FINISHES MAY VARY FROM THOSE DEPICTED IN THE PLANS. FURNITURE, FIXTURES, AND EQUIPMENT SHOWN IN THE PLANS ARE FOR DECORATIVE PURPOSES ONLY AND ARE NOT INCLUDED IN THE PURCHASE OR LEASE OF THE PROPERTY. THE DEVELOPER RESERVES THE RIGHT TO MAKE MODIFICATIONS, REVISIONS, AND CHANGES TO THE FLOOR PLANS, SPECIFICATIONS, AND FEATURES WITHOUT PRIOR NOTICE.

TOTAL APARTMENT AREA:

534.43 SQ.FT. (49.65 SQ.M.)

PROJECT NAME / BUILDING:

RIVIERA 56

APARTMENT NO:

201

BALCONY  
7.90M x 2.00M

BED ROOM  
3.55M x 3.10M

BATH  
2.10M x 2.55M


TOILET  
2.00M x 1.65M

BALCONY  
1.45M x 3.75M

LIVING/DINING  
3.55M x 5.55M

KITCHEN  
3.30M x 2.55M


SCALE : 1:50

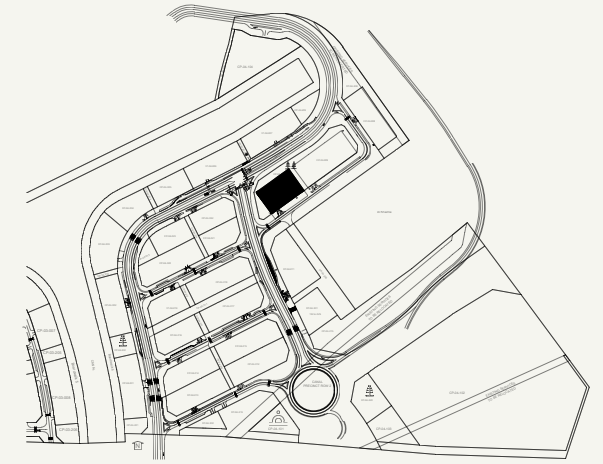

SCALE : N.T.S



OPEN SPACE

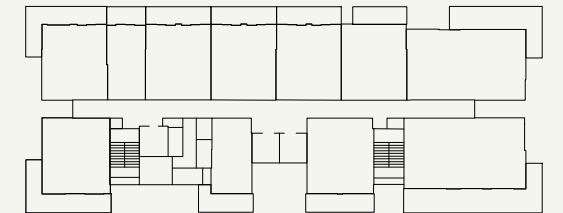

ROAD

SCALE : N.T.S



FLOOR NO:

2nd FLOOR

UNIT TYPE:

1 BED-(TYPE-05)

APARTMENT AREA:

661.44 SQ.FT. (61.45 SQ.M.)

BALCONY AREA:

282.55 SQ.FT. (26.25 SQ.M.)

DISCLAIMER:

THE COLORED MARKETING FLOOR PLANS PROVIDED BY THE DEVELOPER ARE FOR ILLUSTRATIVE PURPOSES ONLY. ACTUAL DIMENSIONS, LAYOUT, AND FINISHES MAY VARY FROM THOSE DEPICTED IN THE PLANS. FURNITURE, FIXTURES, AND EQUIPMENT SHOWN IN THE PLANS ARE FOR DECORATIVE PURPOSES ONLY AND ARE NOT INCLUDED IN THE PURCHASE OR LEASE OF THE PROPERTY. THE DEVELOPER RESERVES THE RIGHT TO MAKE MODIFICATIONS, REVISIONS, AND CHANGES TO THE FLOOR PLANS, SPECIFICATIONS, AND FEATURES WITHOUT PRIOR NOTICE.

TOTAL APARTMENT AREA:


943.99 SQ.FT. (87.70 SQ.M.)

PROJECT NAME / BUILDING:

RIVIERA 56



APARTMENT NO:

202

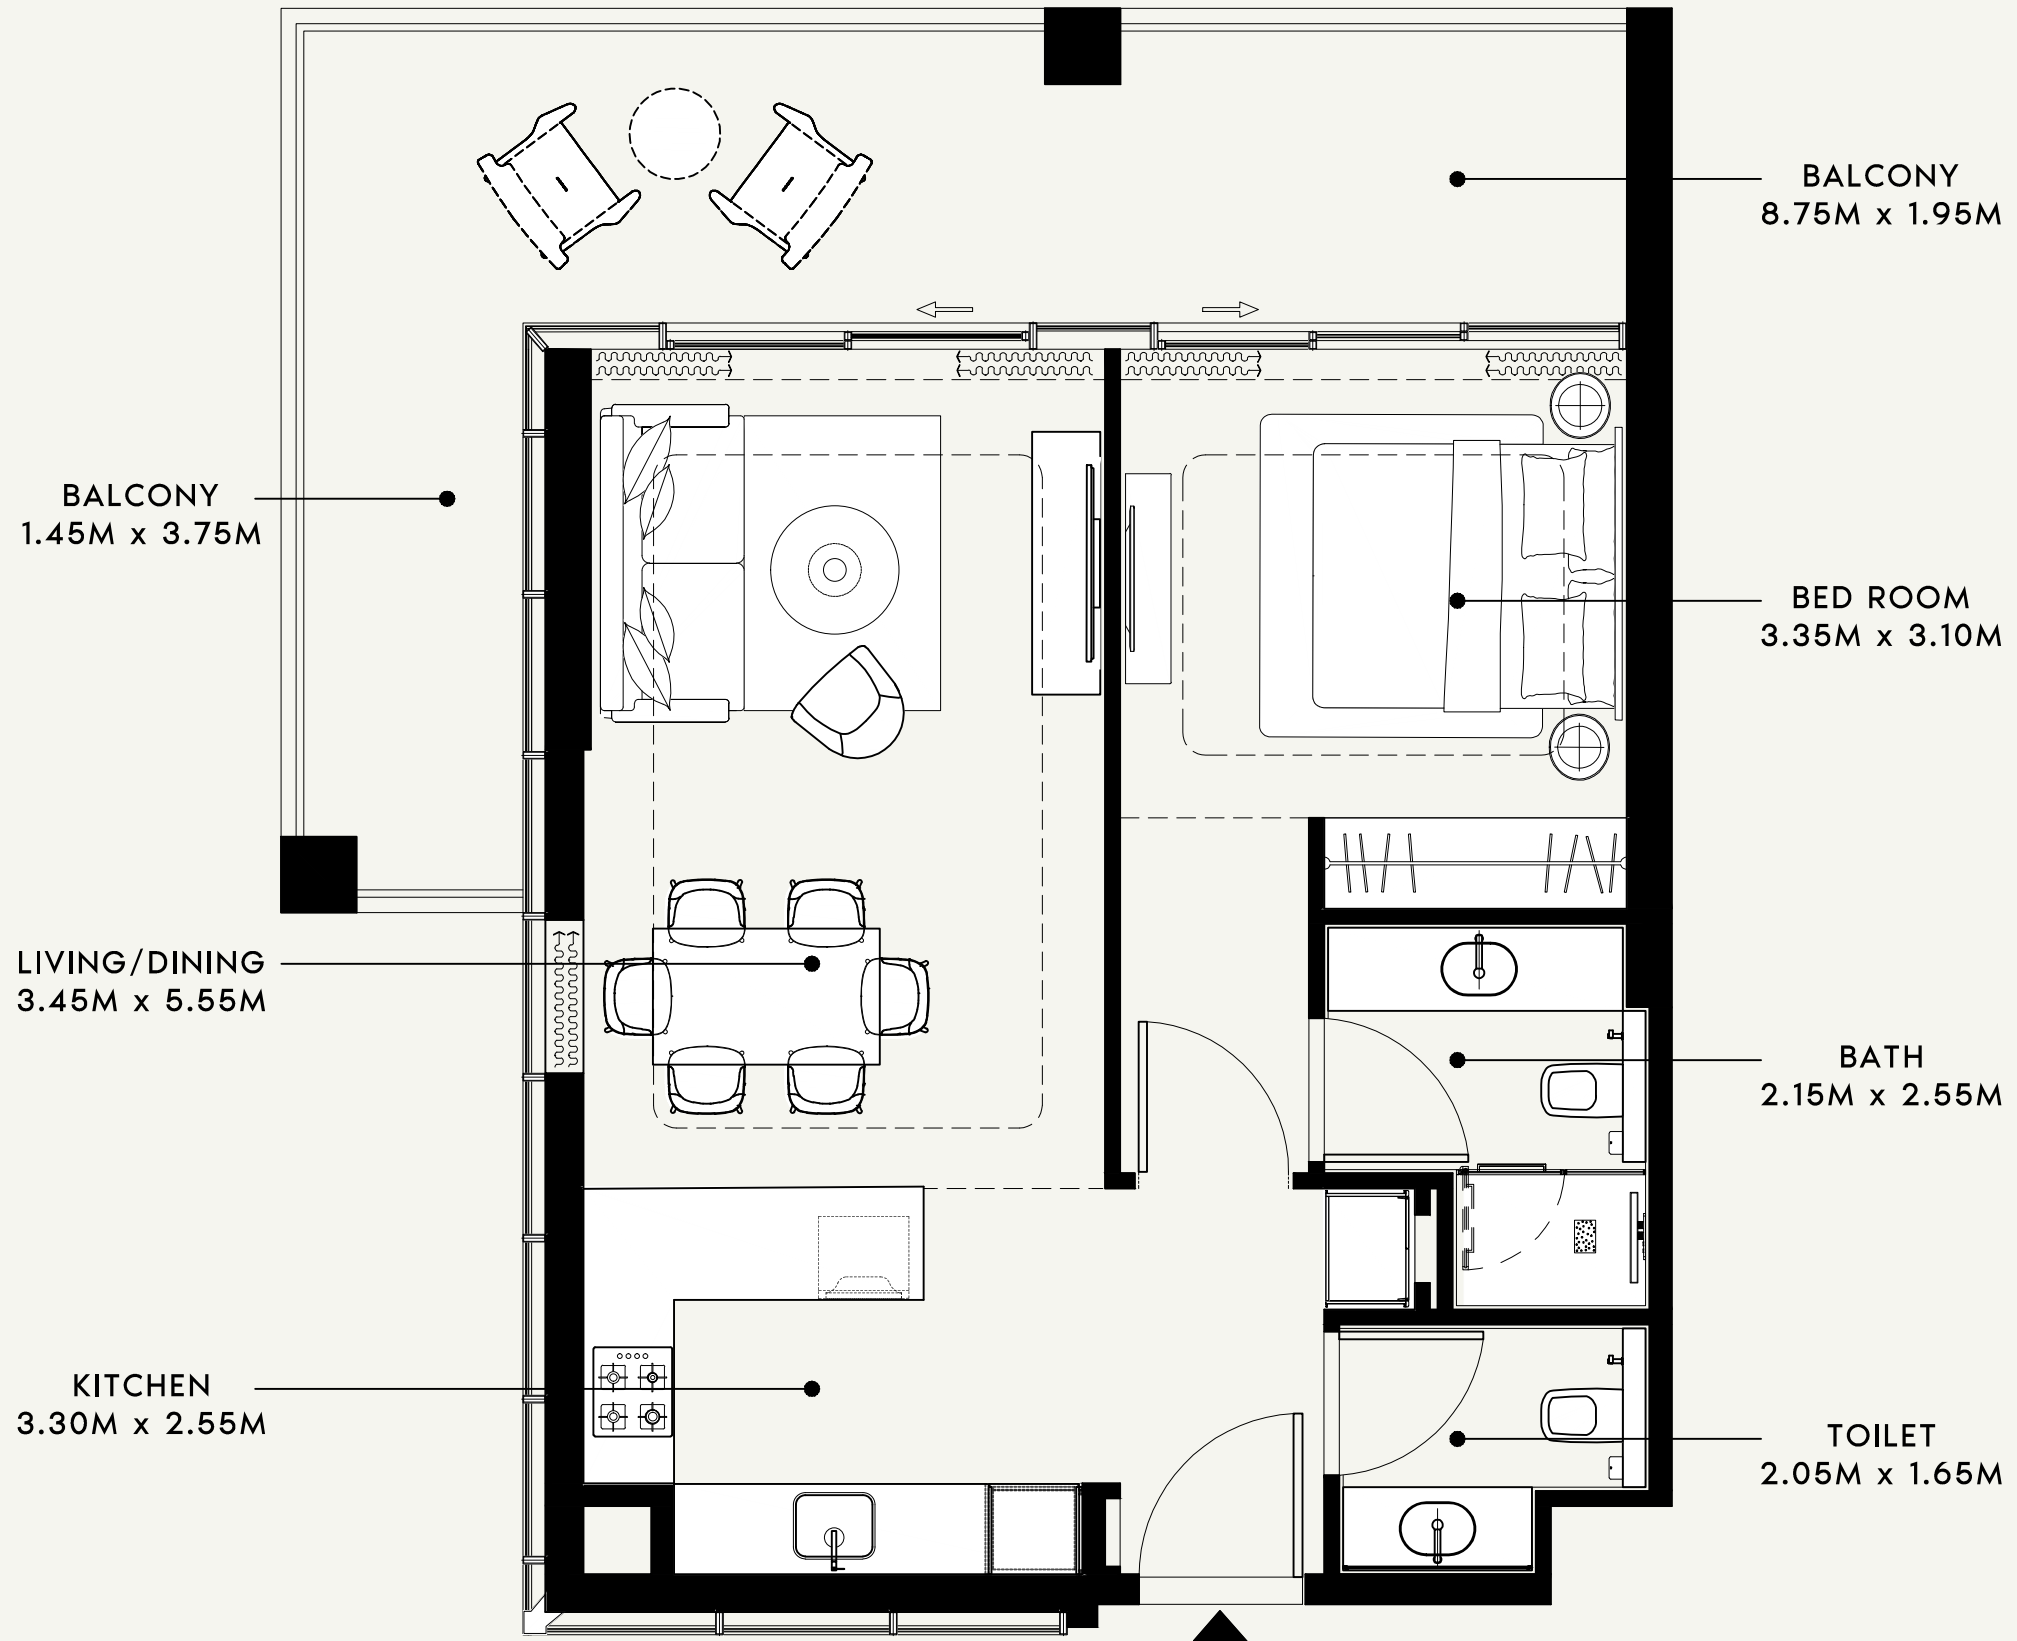

SCALE : 1:50

SCALE : N.T.S

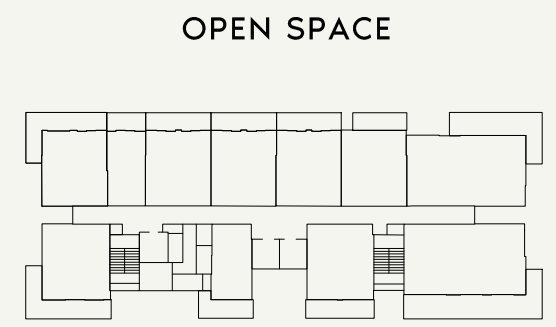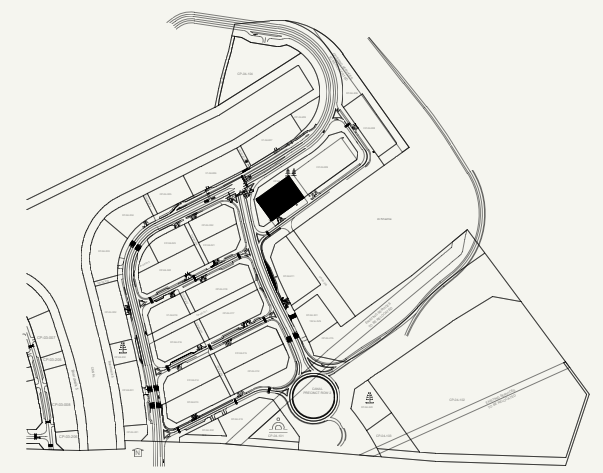


SCALE : N.T.S




SHEET SIZE : A3 DRAWN : MF REVIEWED : MM APPROVED : MS




<b>FLOOR NO:</b> 2nd FLOOR	<b>APARTMENT AREA:</b> 633.89 SQ.FT. (58.89 SQ.M.)	<b>DISCLAIMER:</b> <small>THE COLORED MARKETING FLOOR PLANS PROVIDED BY THE DEVELOPER ARE FOR ILLUSTRATIVE PURPOSES ONLY. ACTUAL DIMENSIONS, LAYOUT, AND FINISHES MAY VARY FROM THOSE DEPICTED IN THE PLANS. FURNITURE, FIXTURES, AND EQUIPMENT SHOWN IN THE PLANS ARE FOR DECORATIVE PURPOSES ONLY AND ARE NOT INCLUDED IN THE PURCHASE OR LEASE OF THE PROPERTY. THE DEVELOPER RESERVES THE RIGHT TO MAKE MODIFICATIONS, REVISIONS, AND CHANGES TO THE FLOOR PLANS, SPECIFICATIONS, AND FEATURES WITHOUT PRIOR NOTICE.</small>	<b>PROJECT NAME / BUILDING:</b> RIVIERA 56
	<b>UNIT TYPE:</b> 1 BED-(TYPE-02)		<b>BALCONY AREA:</b> 263.72 SQ.FT. (24.50 SQ.M.)

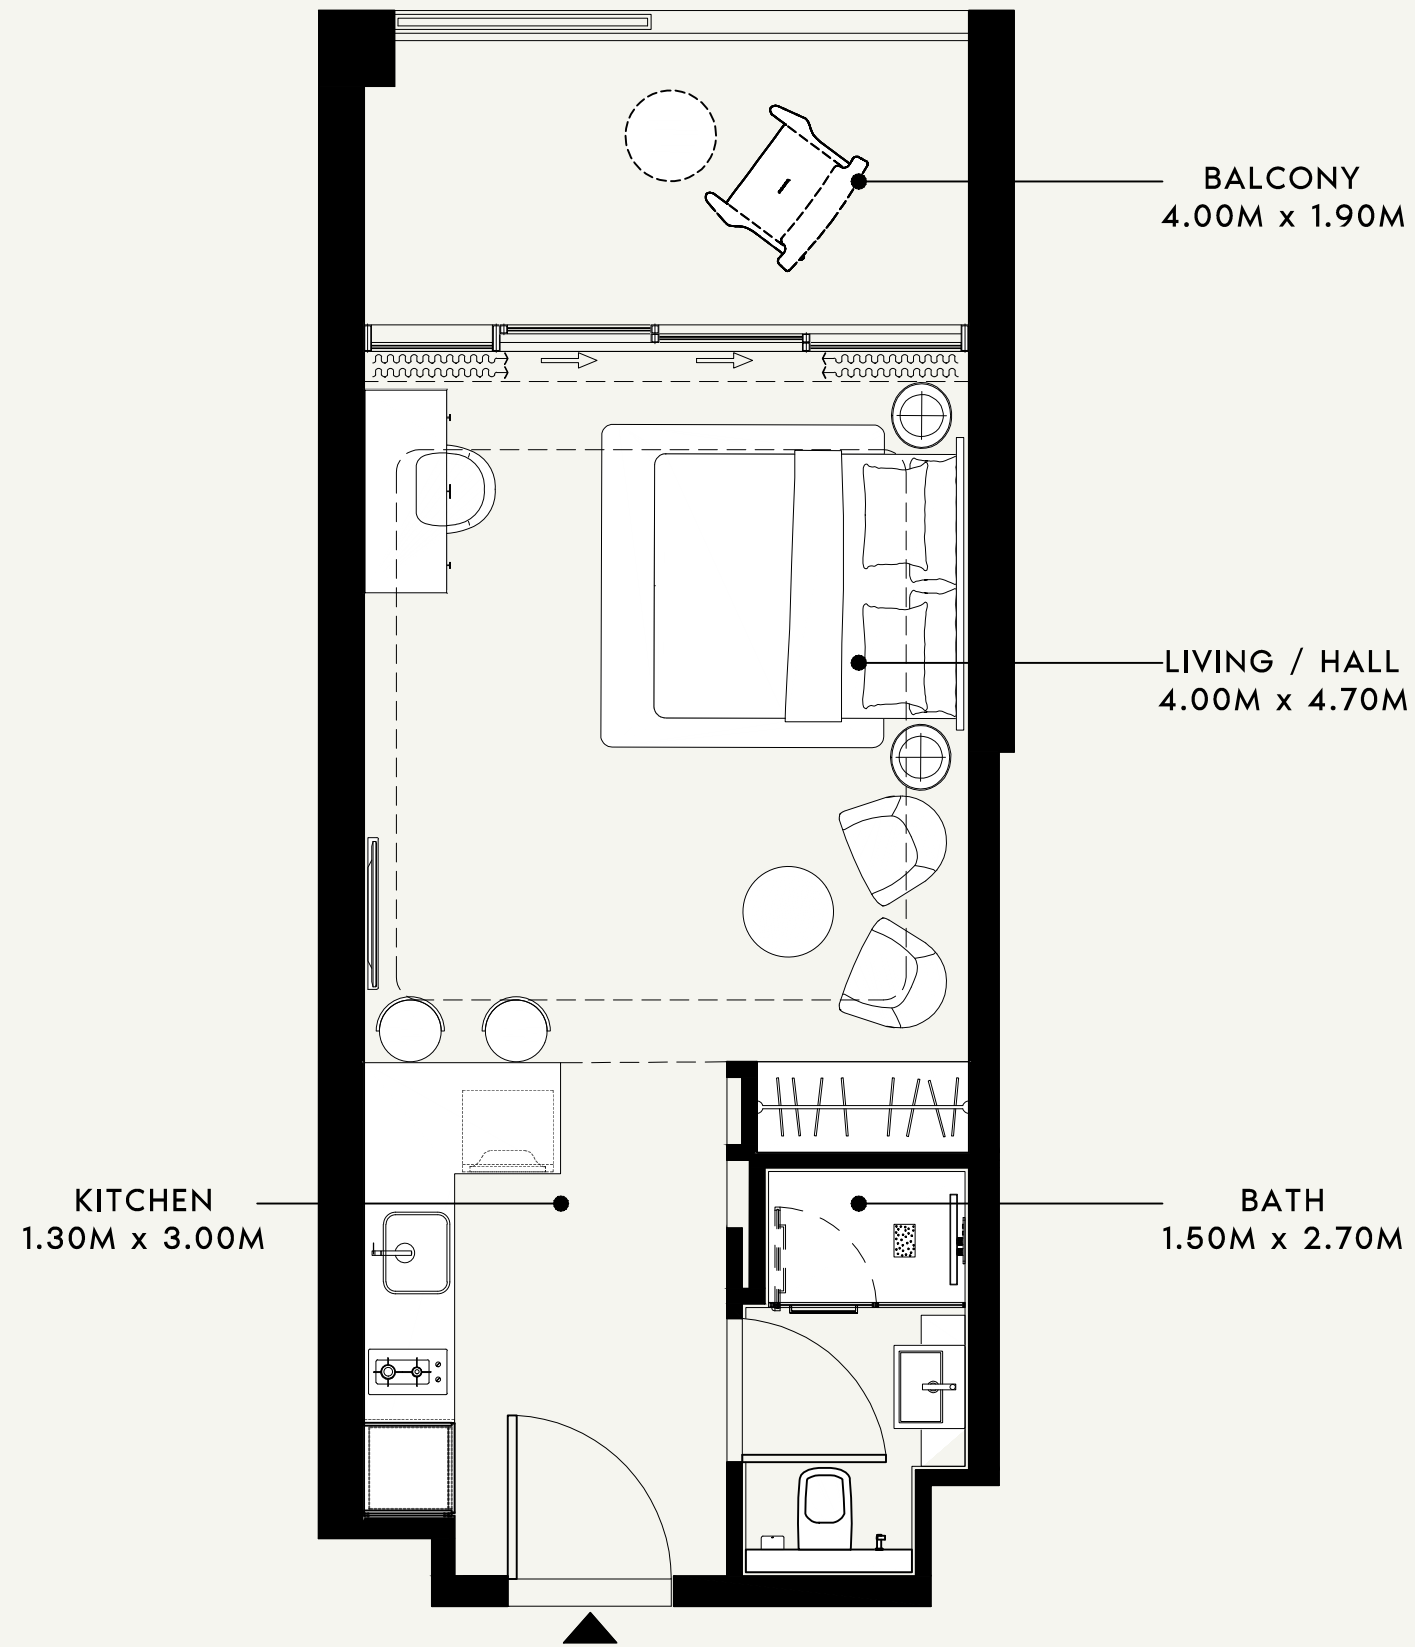

SCALE : 1:50

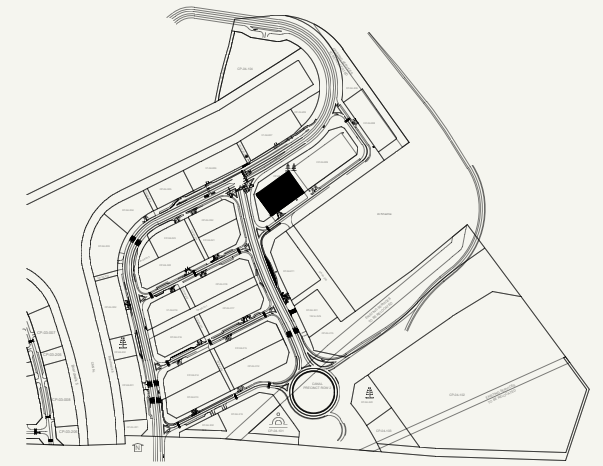

SCALE : N.T.S

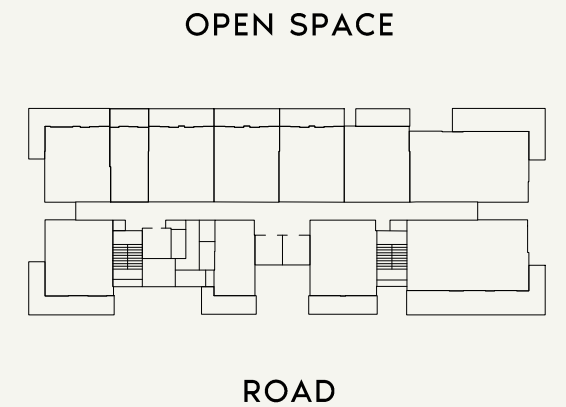

SCALE : N.T.S



FLOOR NO:  
2nd FLOOR

UNIT TYPE:  
STUDIO-(TYPE-02)

APARTMENT AREA:  
370.49 SQ.FT. (34.42 SQ.M.)

BALCONY AREA:  
092.89 SQ.FT. (08.63 SQ.M.)

DISCLAIMER:  
THE COLORED MARKETING FLOOR PLANS PROVIDED BY THE DEVELOPER ARE FOR ILLUSTRATIVE PURPOSES ONLY. ACTUAL DIMENSIONS, LAYOUT, AND FINISHES MAY VARY FROM THOSE DEPICTED IN THE PLANS. FURNITURE, FIXTURES, AND EQUIPMENT SHOWN IN THE PLANS ARE FOR DECORATIVE PURPOSES ONLY AND ARE NOT INCLUDED IN THE PURCHASE OR LEASE OF THE PROPERTY. THE DEVELOPER RESERVES THE RIGHT TO MAKE MODIFICATIONS, REVISIONS, AND CHANGES TO THE FLOOR PLANS, SPECIFICATIONS, AND FEATURES WITHOUT PRIOR NOTICE.


TOTAL APARTMENT AREA:  
463.38 SQ.FT. (43.05 SQ.M.)

PROJECT NAME / BUILDING:

RIVIERA 56



APARTMENT NO:

204

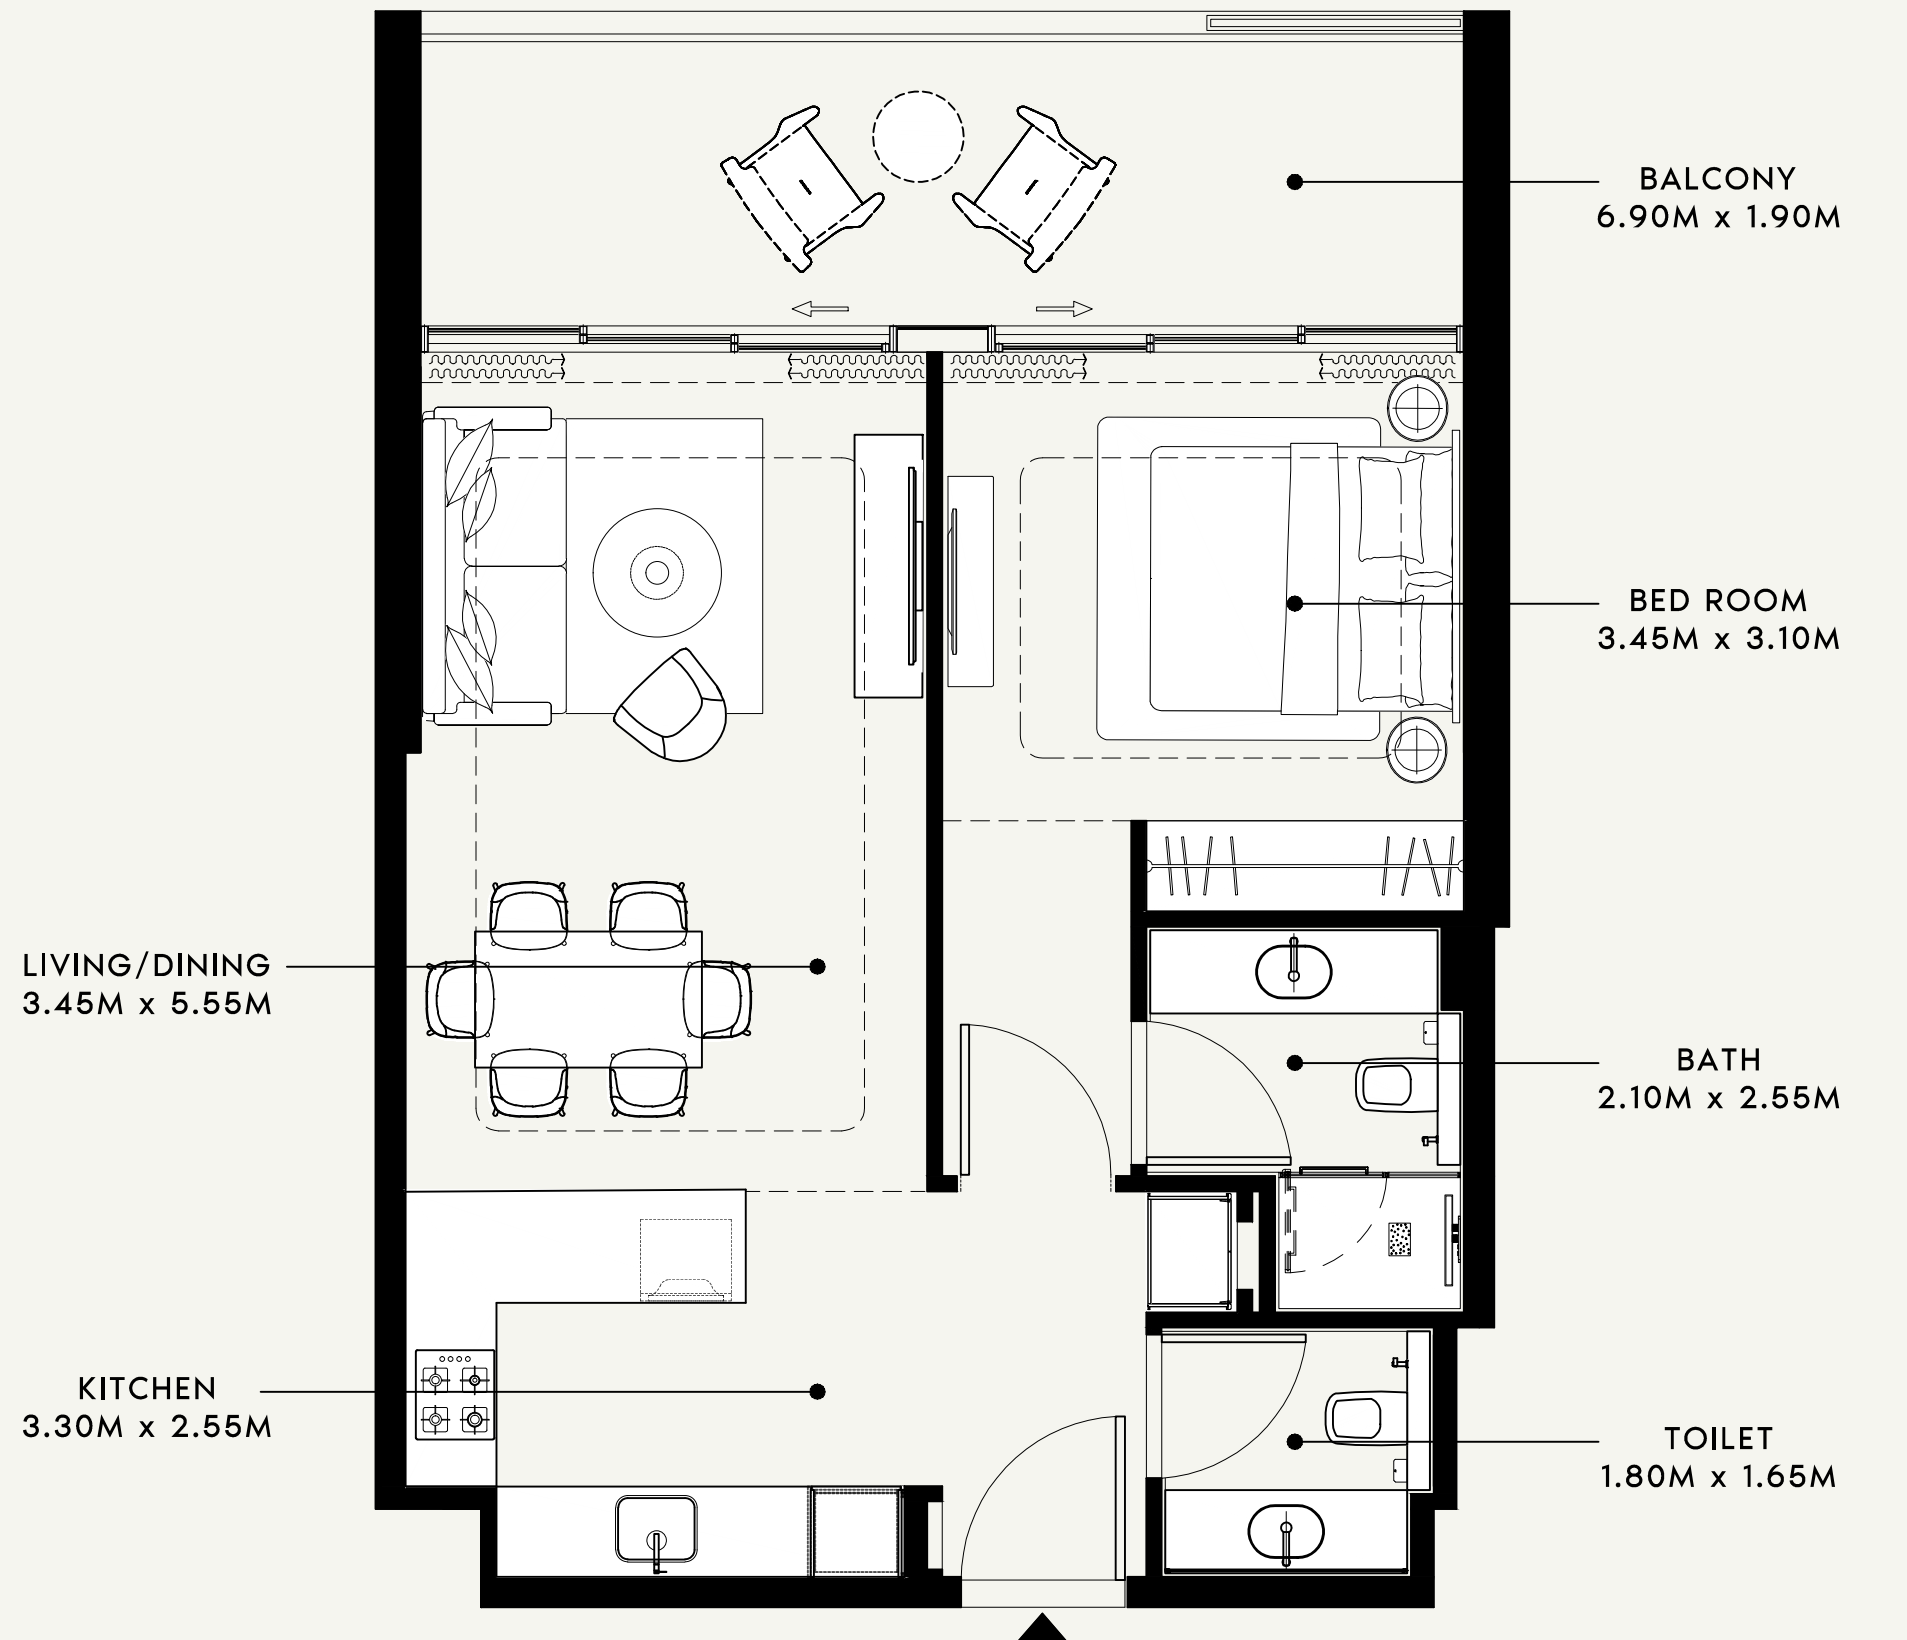

SCALE : 1:50

SCALE : N.T.S

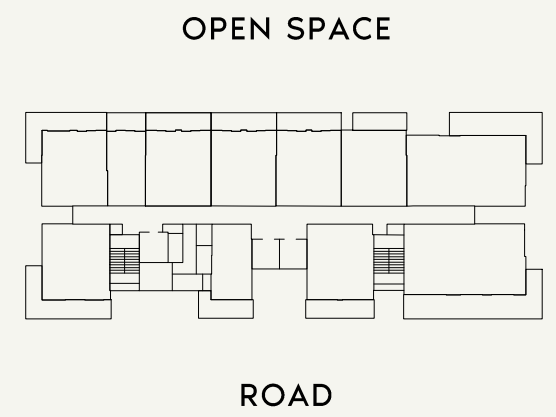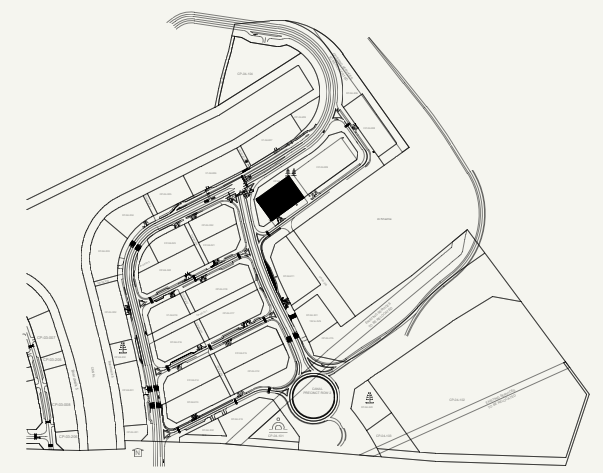

SCALE : N.T.S

SHEET SIZE : A3 DRAWN : MF REVIEWED : MM APPROVED : MS



<b>FLOOR NO:</b> 2nd FLOOR	<b>APARTMENT AREA:</b> 632.49 SQ.FT. (58.76 SQ.M.)	<b>DISCLAIMER:</b> <small>THE COLORED MARKETING FLOOR PLANS PROVIDED BY THE DEVELOPER ARE FOR ILLUSTRATIVE PURPOSES ONLY. ACTUAL DIMENSIONS, LAYOUT, AND FINISHES MAY VARY FROM THOSE DEPICTED IN THE PLANS. FURNITURE, FIXTURES, AND EQUIPMENT SHOWN IN THE PLANS ARE FOR DECORATIVE PURPOSES ONLY AND ARE NOT INCLUDED IN THE PURCHASE OR LEASE OF THE PROPERTY. THE DEVELOPER RESERVES THE RIGHT TO MAKE MODIFICATIONS, REVISIONS, AND CHANGES TO THE FLOOR PLANS, SPECIFICATIONS, AND FEATURES WITHOUT PRIOR NOTICE.</small>	<b>PROJECT NAME / BUILDING:</b> RIVIERA 56
	<b>UNIT TYPE:</b> 1 BED-(TYPE-04)		<b>BALCONY AREA:</b> 153.60 SQ.FT. (14.27 SQ.M.)

BALCONY  
6.90M x 1.90M


BED ROOM  
3.35M x 3.10M

BATH  
2.10M x 2.55M

TOILET  
1.80M x 1.65M

LIVING/DINING  
3.45M x 5.55M


KITCHEN  
3.30M x 2.55M

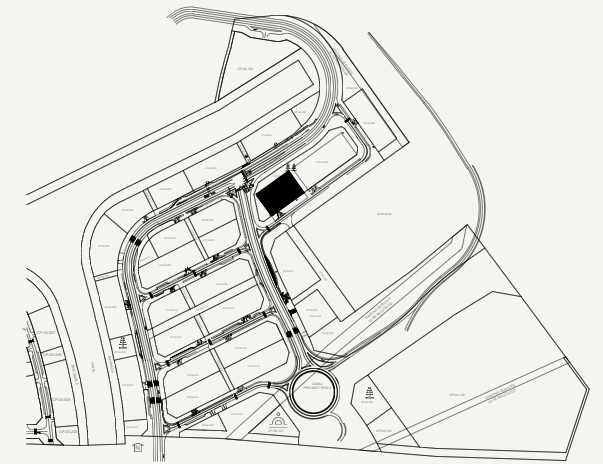

SCALE : N.T.S



OPEN SPACE

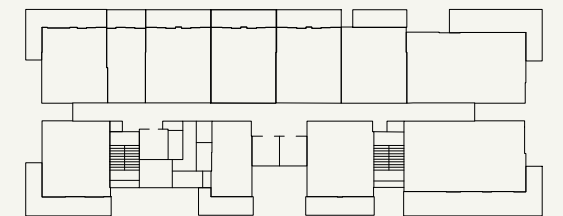

ROAD

SCALE : N.T.S



SCALE : 1:50



FLOOR NO:

2nd FLOOR

APARTMENT AREA:

631.52 SQ.FT. (58.67 SQ.M.)

DISCLAIMER:

THE COLORED MARKETING FLOOR PLANS PROVIDED BY THE DEVELOPER ARE FOR ILLUSTRATIVE PURPOSES ONLY. ACTUAL DIMENSIONS, LAYOUT, AND FINISHES MAY VARY FROM THOSE DEPICTED IN THE PLANS. FURNITURE, FIXTURES, AND EQUIPMENT SHOWN IN THE PLANS ARE FOR DECORATIVE PURPOSES ONLY AND ARE NOT INCLUDED IN THE PURCHASE OR LEASE OF THE PROPERTY. THE DEVELOPER RESERVES THE RIGHT TO MAKE MODIFICATIONS, REVISIONS, AND CHANGES TO THE FLOOR PLANS, SPECIFICATIONS, AND FEATURES WITHOUT PRIOR NOTICE.

PROJECT NAME / BUILDING:

RIVIERA 56

UNIT TYPE:

1 BED-(TYPE-03)

BALCONY AREA:


153.60 SQ.FT. (14.27 SQ.M.)

TOTAL APARTMENT AREA:


785.12 SQ.FT. (72.94 SQ.M.)

APARTMENT NO:


206

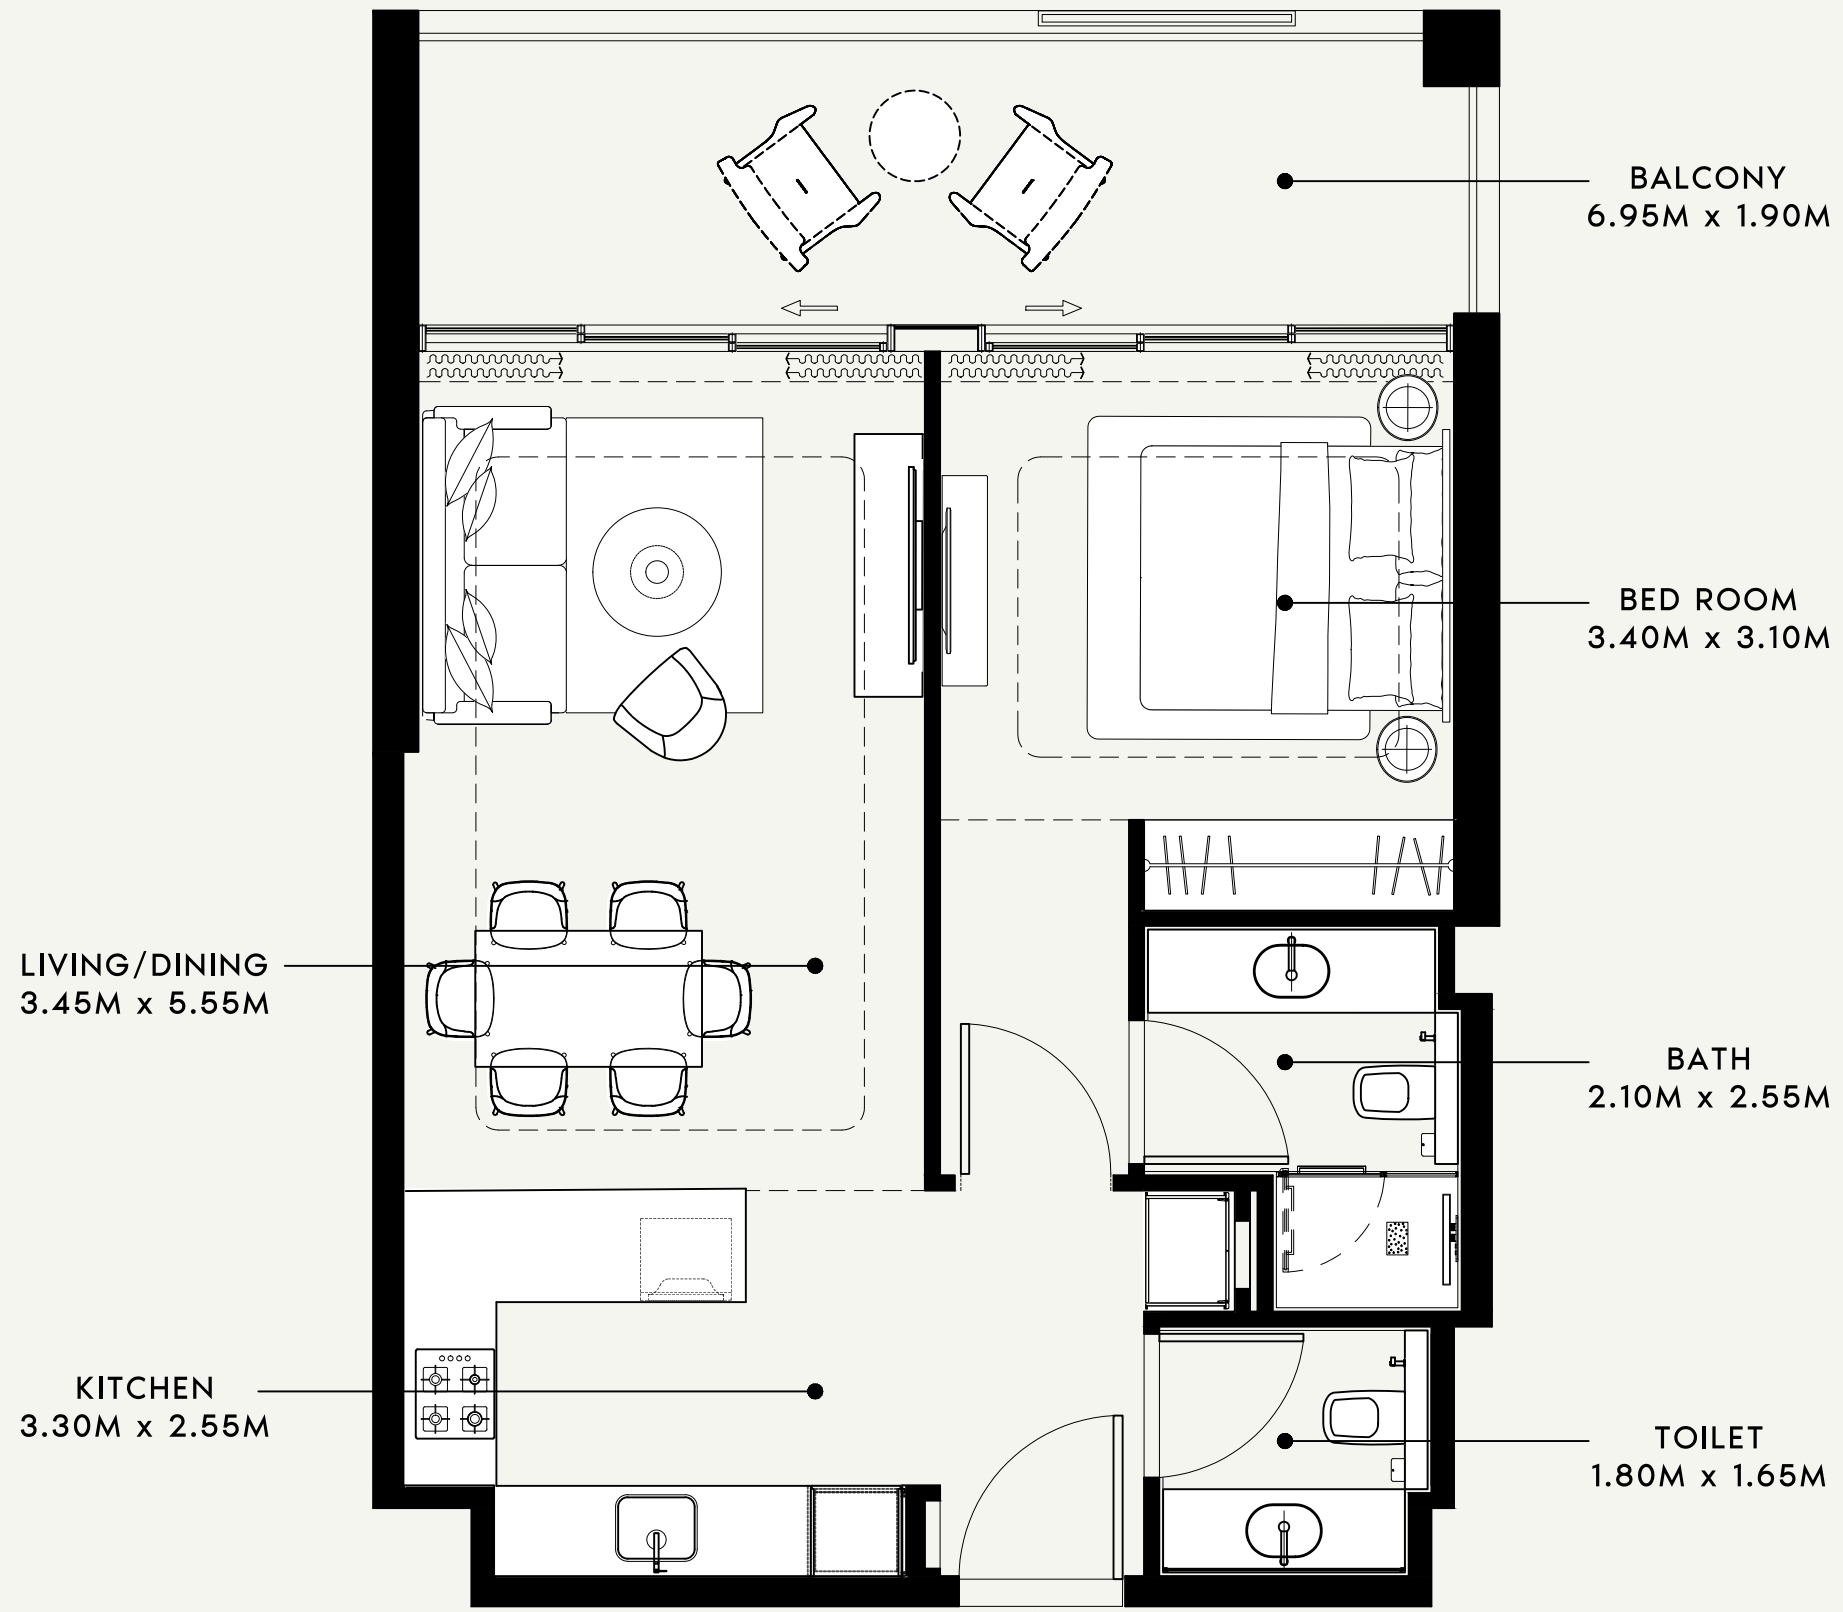

SCALE : 1:50

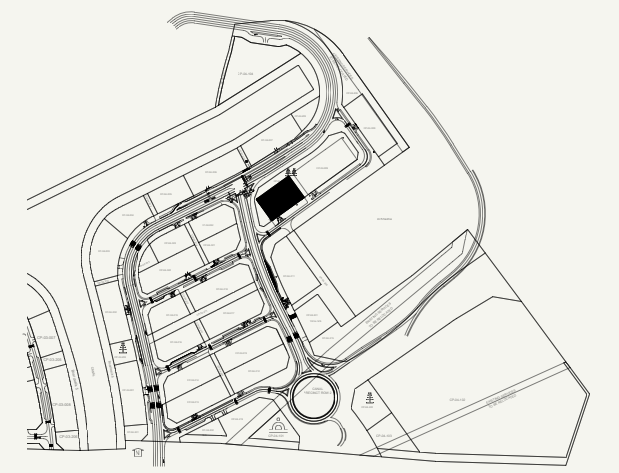

SCALE : N.T.S

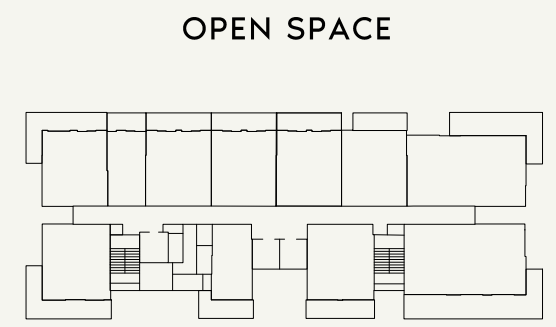

OPEN SPACE

ROAD

SCALE : N.T.S



SHEET SIZE: A3 DRAWN: MF REVIEWED: MM APPROVED: MS



<b>FLOOR NO:</b> 2nd FLOOR	<b>APARTMENT AREA:</b> 630.66 SQ.FT. (58.59 SQ.M.)	<b>DISCLAIMER:</b> <small>THE COLORED MARKETING FLOOR PLANS PROVIDED BY THE DEVELOPER ARE FOR ILLUSTRATIVE PURPOSES ONLY. ACTUAL DIMENSIONS, LAYOUT, AND FINISHES MAY VARY FROM THOSE DEPICTED IN THE PLANS. FURNITURE, FIXTURES, AND EQUIPMENT SHOWN IN THE PLANS ARE FOR DECORATIVE PURPOSES ONLY AND ARE NOT INCLUDED IN THE PURCHASE OR LEASE OF THE PROPERTY. THE DEVELOPER RESERVES THE RIGHT TO MAKE MODIFICATIONS, REVISIONS, AND CHANGES TO THE FLOOR PLANS, SPECIFICATIONS, AND FEATURES WITHOUT PRIOR NOTICE.</small>	<b>PROJECT NAME / BUILDING:</b> RIVIERA 56
	<b>UNIT TYPE:</b> 1 BED-(TYPE-06)		<b>BALCONY AREA:</b> 152.09 SQ.FT. (14.13 SQ.M.)

BALCONY  
5.95M x 1.90M


BED ROOM  
3.40M x 3.10M

BATH  
2.10M x 2.55M

TOILET  
1.80M x 1.65M

LIVING/DINING  
3.45M x 5.55M


KITCHEN  
3.30M x 2.55M

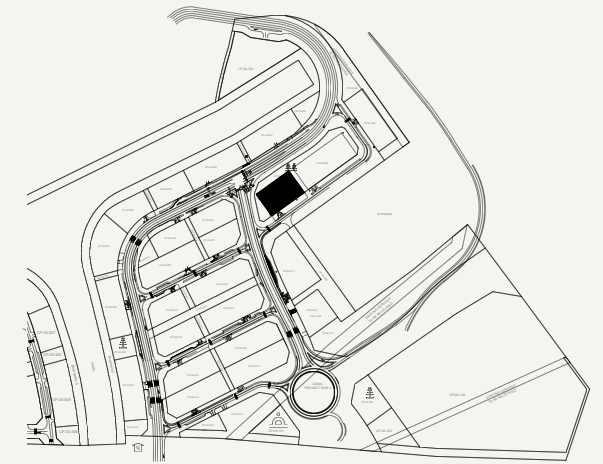

SCALE : N.T.S



OPEN SPACE

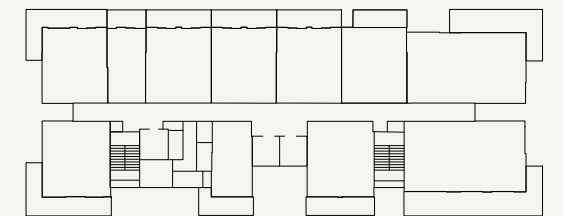

ROAD

SCALE : N.T.S



SCALE : 1:50



FLOOR NO:

2nd FLOOR

UNIT TYPE:

1 BED-(TYPE-07)

APARTMENT AREA:

633.13 SQ.FT. (58.82 SQ.M.)

BALCONY AREA:

125.51 SQ.FT. (11.66 SQ.M.)

DISCLAIMER:

THE COLORED MARKETING FLOOR PLANS PROVIDED BY THE DEVELOPER ARE FOR ILLUSTRATIVE PURPOSES ONLY. ACTUAL DIMENSIONS, LAYOUT, AND FINISHES MAY VARY FROM THOSE DEPICTED IN THE PLANS. FURNITURE, FIXTURES, AND EQUIPMENT SHOWN IN THE PLANS ARE FOR DECORATIVE PURPOSES ONLY AND ARE NOT INCLUDED IN THE PURCHASE OR LEASE OF THE PROPERTY. THE DEVELOPER RESERVES THE RIGHT TO MAKE MODIFICATIONS, REVISIONS, AND CHANGES TO THE FLOOR PLANS, SPECIFICATIONS, AND FEATURES WITHOUT PRIOR NOTICE.

TOTAL APARTMENT AREA:


758.64 SQ.FT. (70.48 SQ.M.)

PROJECT NAME / BUILDING:


RIVIERA 56

APARTMENT NO:


208

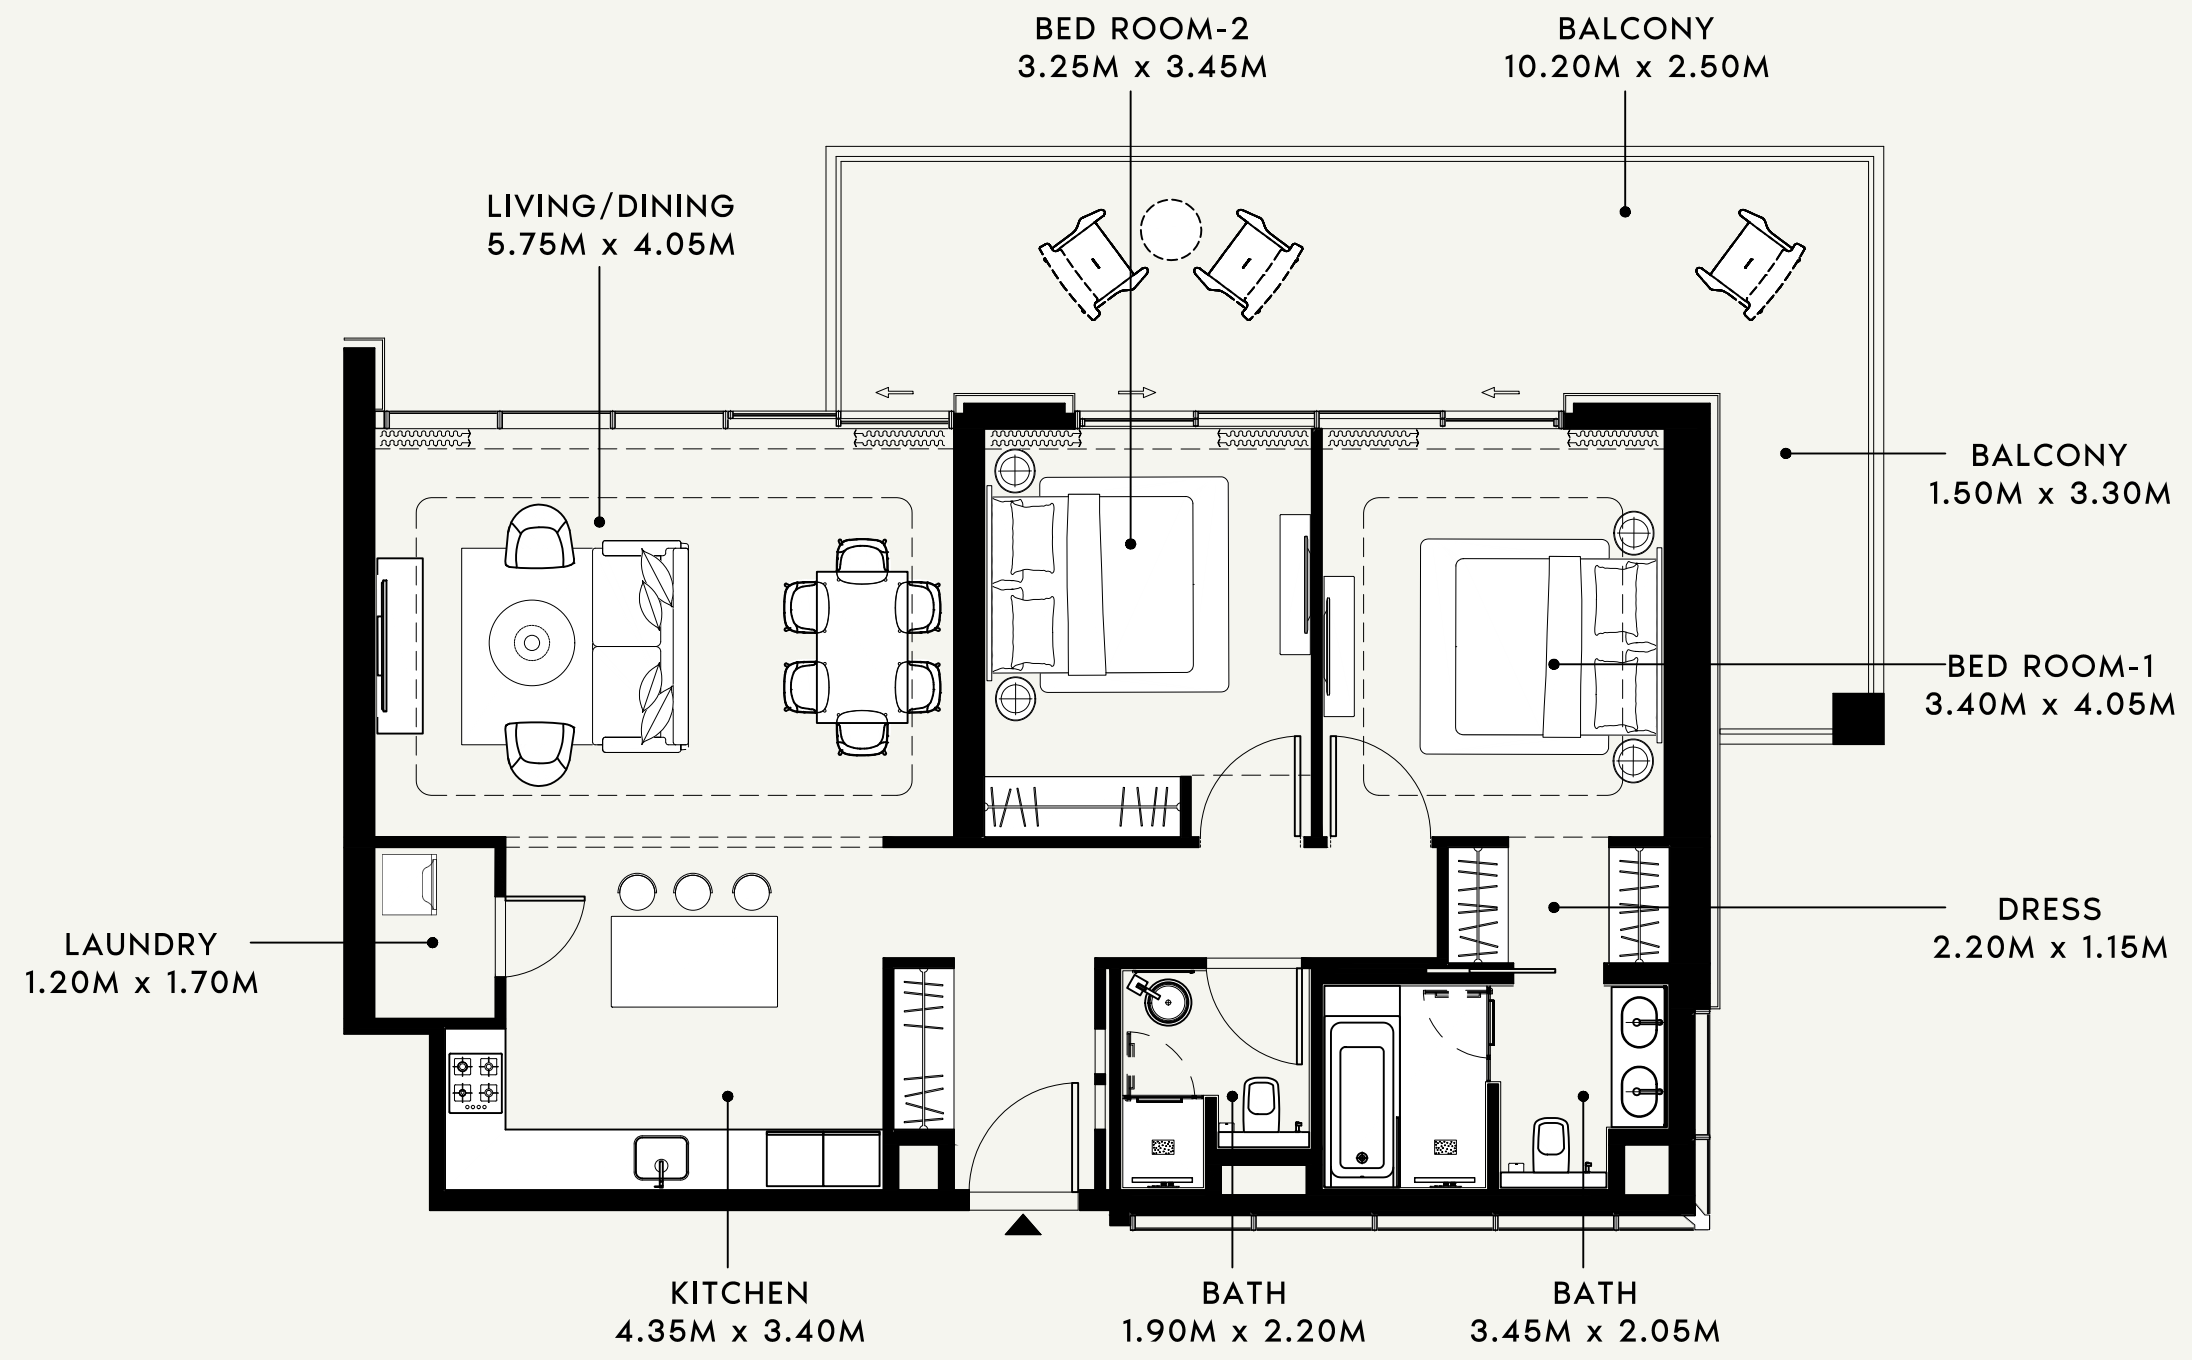

SCALE : 1:75

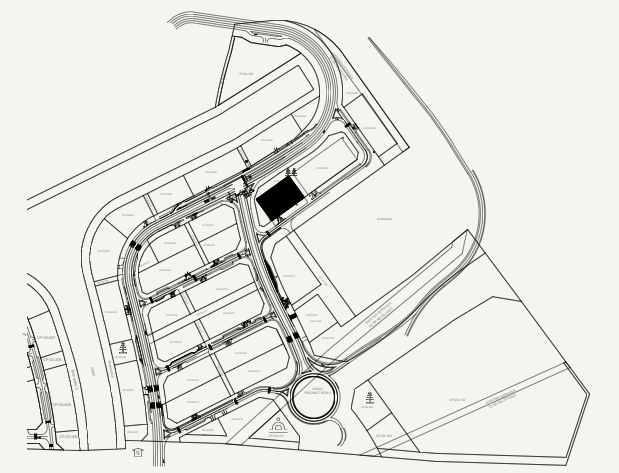

SCALE : N.T.S

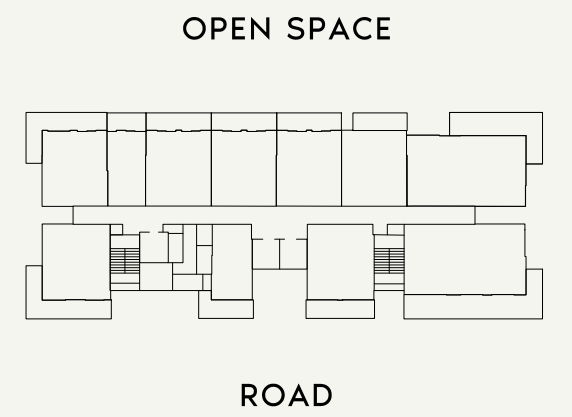


SCALE : N.T.S




<p>FLOOR NO:</p> <p><b>2nd FLOOR</b></p>	<p>APARTMENT AREA:</p> <p><b>1074.35 SQ.FT. (99.81 SQ.M.)</b></p>	<p>DISCLAIMER:</p> <p>THE COLORED MARKETING FLOOR PLANS PROVIDED BY THE DEVELOPER ARE FOR ILLUSTRATIVE PURPOSES ONLY. ACTUAL DIMENSIONS, LAYOUT, AND FINISHES MAY VARY FROM THOSE DEPICTED IN THE PLANS. FURNITURE, FIXTURES, AND EQUIPMENT SHOWN IN THE PLANS ARE FOR DECORATIVE PURPOSES ONLY AND ARE NOT INCLUDED IN THE PURCHASE OR LEASE OF THE PROPERTY. THE DEVELOPER RESERVES THE RIGHT TO MAKE MODIFICATIONS, REVISIONS, AND CHANGES TO THE FLOOR PLANS, SPECIFICATIONS, AND FEATURES WITHOUT PRIOR NOTICE.</p>	<p>PROJECT NAME / BUILDING:</p> <p><b>RIVIERA 56</b></p>
	<p>UNIT TYPE:</p> <p><b>2 BED-(TYPE-01)</b></p>		<p>BALCONY AREA:</p> <p><b>343.05 SQ.FT. (31.87 SQ.M.)</b></p>

SHEET SIZE: A3 DRAWN: MF REVIEWED: MM APPROVED: MS


SHEET SIZE: A3 DRAWN: MF REVIEWED: MM APPROVED: MS

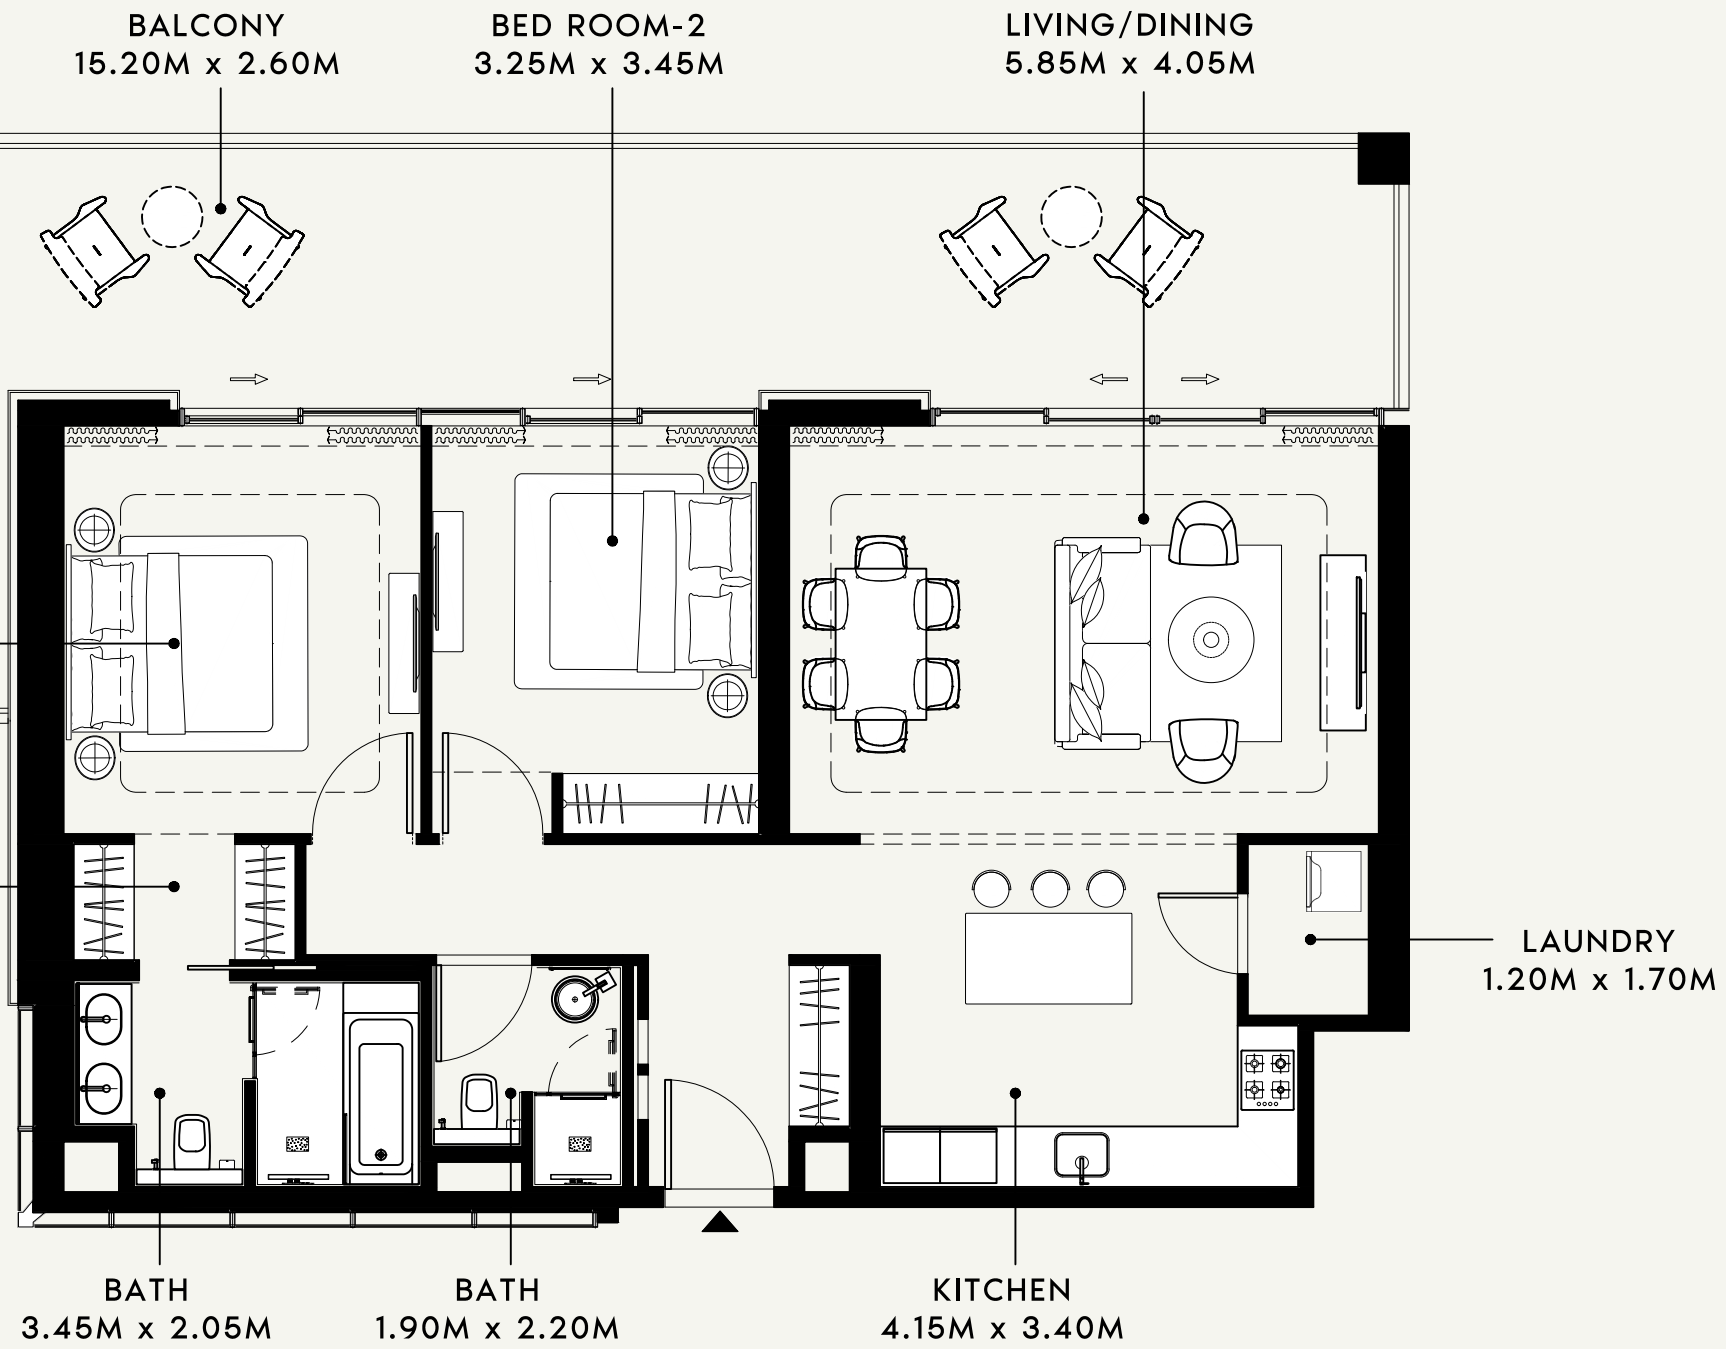

SCALE : 1:50

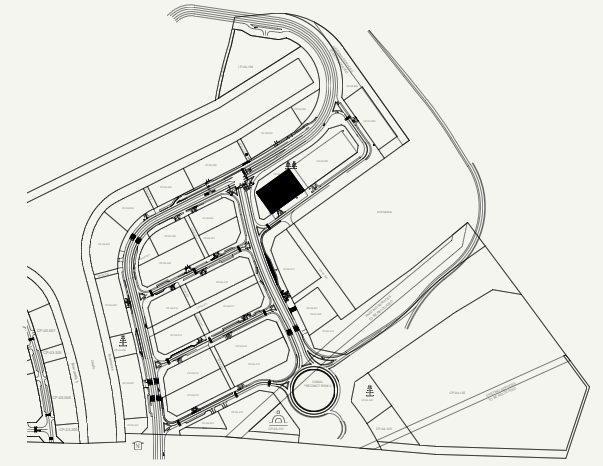

SCALE : N.T.S

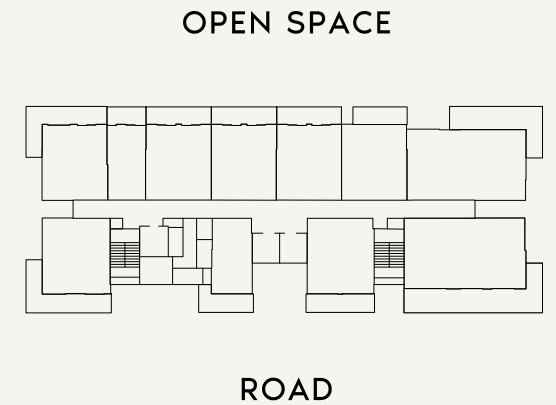

SCALE : N.T.S



FLOOR NO:  
**2nd FLOOR**

UNIT TYPE:  
**2 BED-(TYPE-02)**

APARTMENT AREA:  
**1087.05 SQ.FT. (100.99 SQ.M.)**

BALCONY AREA:  
**493.85 SQ.FT. (45.88 SQ.M.)**

DISCLAIMER:  
THE COLORED MARKETING FLOOR PLANS PROVIDED BY THE DEVELOPER ARE FOR ILLUSTRATIVE PURPOSES ONLY. ACTUAL DIMENSIONS, LAYOUT, AND FINISHES MAY VARY FROM THOSE DEPICTED IN THE PLANS. FURNITURE, FIXTURES, AND EQUIPMENT SHOWN IN THE PLANS ARE FOR DECORATIVE PURPOSES ONLY AND ARE NOT INCLUDED IN THE PURCHASE OR LEASE OF THE PROPERTY. THE DEVELOPER RESERVES THE RIGHT TO MAKE MODIFICATIONS, REVISIONS, AND CHANGES TO THE FLOOR PLANS, SPECIFICATIONS, AND FEATURES WITHOUT PRIOR NOTICE.

TOTAL APARTMENT AREA:  
**1580.90 SQ.FT. (146.87 SQ.M.)**

PROJECT NAME / BUILDING:  
**RIVIERA 56**

APARTMENT NO:  
**210**

BALCONY  
7.50M x 2.00M


BED ROOM  
3.55M x 3.10M

BATH  
2.10M x 2.55M

TOILET  
2.00M x 1.65M

LIVING/DINING  
3.45M x 5.55M


KITCHEN  
3.30M x 2.55M

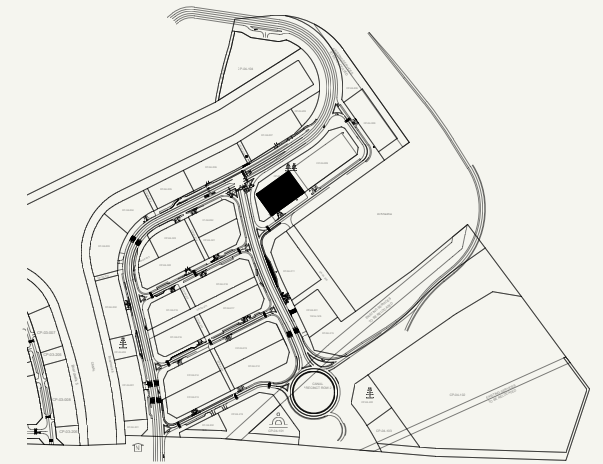

SCALE : N.T.S



OPEN SPACE

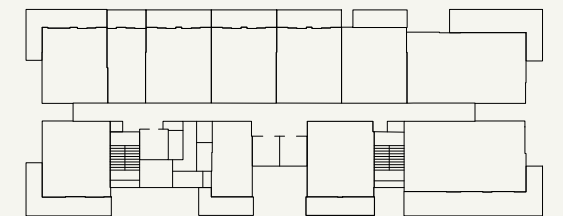

ROAD



SCALE : N.T.S

SCALE : 1:50



FLOOR NO:

2nd FLOOR

APARTMENT AREA:

649.17 SQ.FT. (60.31 SQ.M.)

DISCLAIMER:

THE COLORED MARKETING FLOOR PLANS PROVIDED BY THE DEVELOPER ARE FOR ILLUSTRATIVE PURPOSES ONLY. ACTUAL DIMENSIONS, LAYOUT, AND FINISHES MAY VARY FROM THOSE DEPICTED IN THE PLANS. FURNITURE, FIXTURES, AND EQUIPMENT SHOWN IN THE PLANS ARE FOR DECORATIVE PURPOSES ONLY AND ARE NOT INCLUDED IN THE PURCHASE OR LEASE OF THE PROPERTY. THE DEVELOPER RESERVES THE RIGHT TO MAKE MODIFICATIONS, REVISIONS, AND CHANGES TO THE FLOOR PLANS, SPECIFICATIONS, AND FEATURES WITHOUT PRIOR NOTICE.

PROJECT NAME / BUILDING:

RIVIERA 56

UNIT TYPE:

1 BED-(TYPE-01)

BALCONY AREA:

166.19 SQ.FT. (15.44 SQ.M.)

TOTAL APARTMENT AREA:

815.36 SQ.FT. (75.75 SQ.M.)

APARTMENT NO:


211

BALCONY  
6.10M x 1.80M


LIVING / HALL  
4.20M x 4.70M

BATH  
1.50M x 2.70M

KITCHEN  
1.30M x 3.00M

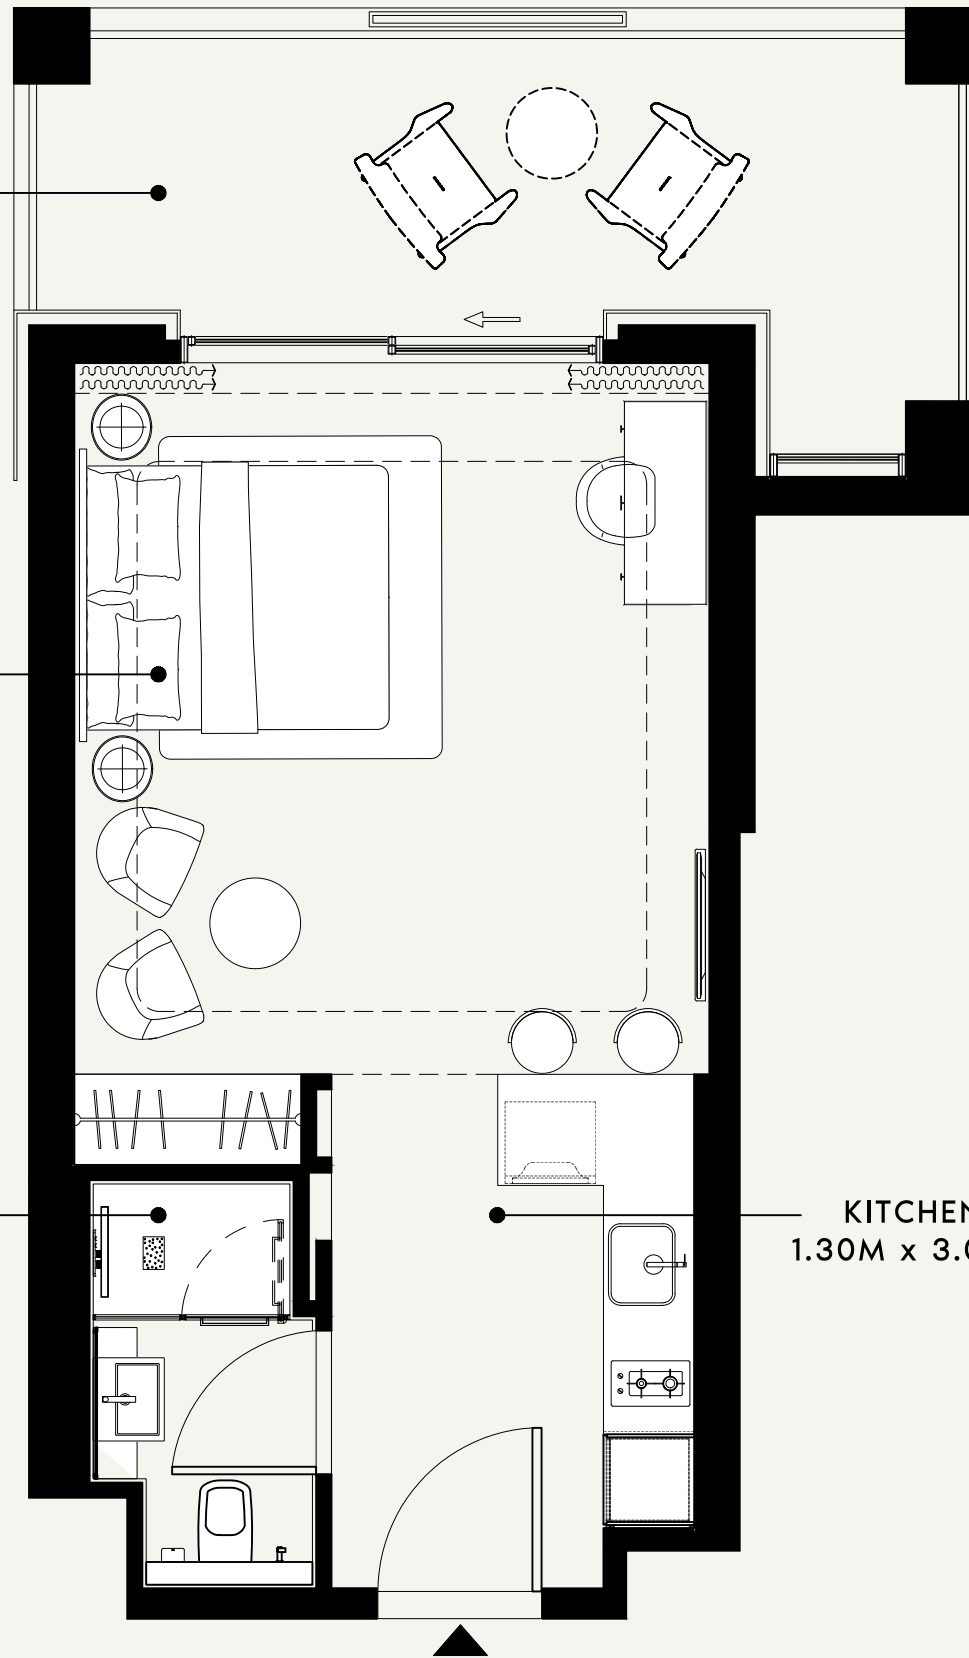


SCALE : 1:50

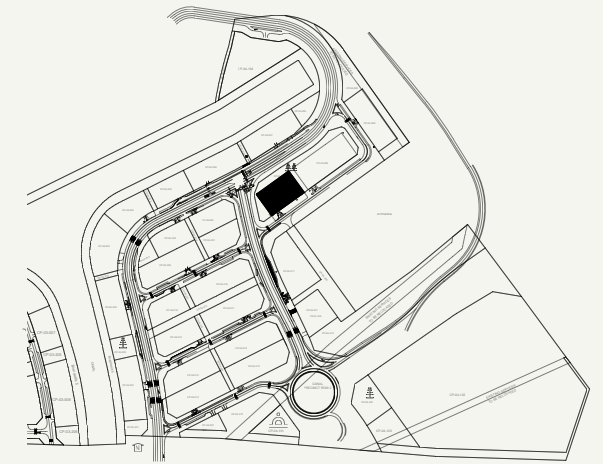

SCALE : N.T.S



OPEN SPACE

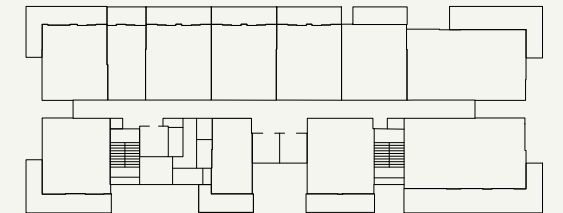

ROAD

SCALE : N.T.S



FLOOR NO:

3rd FLOOR

APARTMENT AREA:

390.30 SQ.FT. (36.26 SQ.M.)

DISCLAIMER:

THE COLORED MARKETING FLOOR PLANS PROVIDED BY THE DEVELOPER ARE FOR ILLUSTRATIVE PURPOSES ONLY. ACTUAL DIMENSIONS, LAYOUT, AND FINISHES MAY VARY FROM THOSE DEPICTED IN THE PLANS. FURNITURE, FIXTURES, AND EQUIPMENT SHOWN IN THE PLANS ARE FOR DECORATIVE PURPOSES ONLY AND ARE NOT INCLUDED IN THE PURCHASE OR LEASE OF THE PROPERTY. THE DEVELOPER RESERVES THE RIGHT TO MAKE MODIFICATIONS, REVISIONS, AND CHANGES TO THE FLOOR PLANS, SPECIFICATIONS, AND FEATURES WITHOUT PRIOR NOTICE.

PROJECT NAME / BUILDING:

RIVIERA 56

UNIT TYPE:

STUDIO-(TYPE-01)

BALCONY AREA:

148.00 SQ.FT. (13.75 SQ.M.)

TOTAL APARTMENT AREA:

538.30 SQ.FT. (50.01 SQ.M.)

APARTMENT NO:

301

BALCONY  
7.90M x 2.00M

BED ROOM  
3.55M x 3.10M

BATH  
2.10M x 2.55M

TOILET  
2.00M x 1.65M


BALCONY  
1.45M x 3.75M

LIVING/DINING  
3.55M x 5.55M


KITCHEN  
3.30M x 2.55M

SCALE : 1:50

SCALE : N.T.S

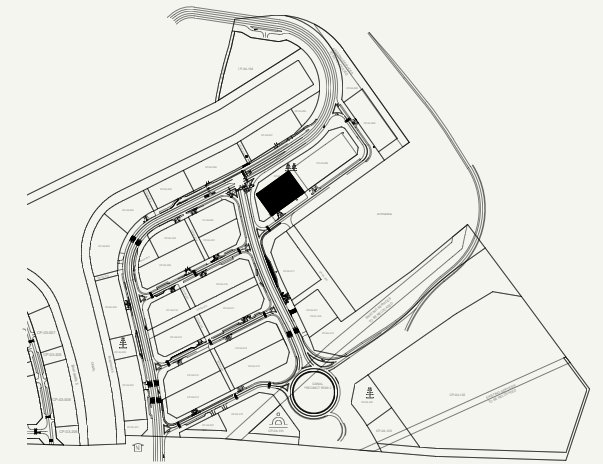

OPEN SPACE

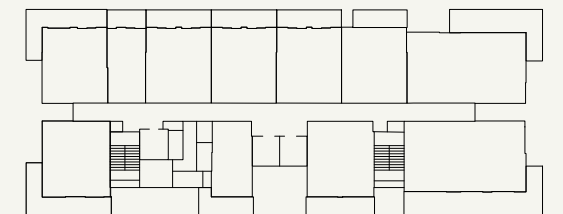

ROAD



SCALE : N.T.S



FLOOR NO:

3rd FLOOR

UNIT TYPE:

1 BED-(TYPE-05)

APARTMENT AREA:

661.44 SQ.FT. (61.45 SQ.M.)

BALCONY AREA:

277.28 SQ.FT. (25.76 SQ.M.)

DISCLAIMER:

THE COLORED MARKETING FLOOR PLANS PROVIDED BY THE DEVELOPER ARE FOR ILLUSTRATIVE PURPOSES ONLY. ACTUAL DIMENSIONS, LAYOUT, AND FINISHES MAY VARY FROM THOSE DEPICTED IN THE PLANS. FURNITURE, FIXTURES, AND EQUIPMENT SHOWN IN THE PLANS ARE FOR DECORATIVE PURPOSES ONLY AND ARE NOT INCLUDED IN THE PURCHASE OR LEASE OF THE PROPERTY. THE DEVELOPER RESERVES THE RIGHT TO MAKE MODIFICATIONS, REVISIONS, AND CHANGES TO THE FLOOR PLANS, SPECIFICATIONS, AND FEATURES WITHOUT PRIOR NOTICE.

TOTAL APARTMENT AREA:


938.72 SQ.FT. (87.21 SQ.M.)

PROJECT NAME / BUILDING:


RIVIERA 56

APARTMENT NO:


302

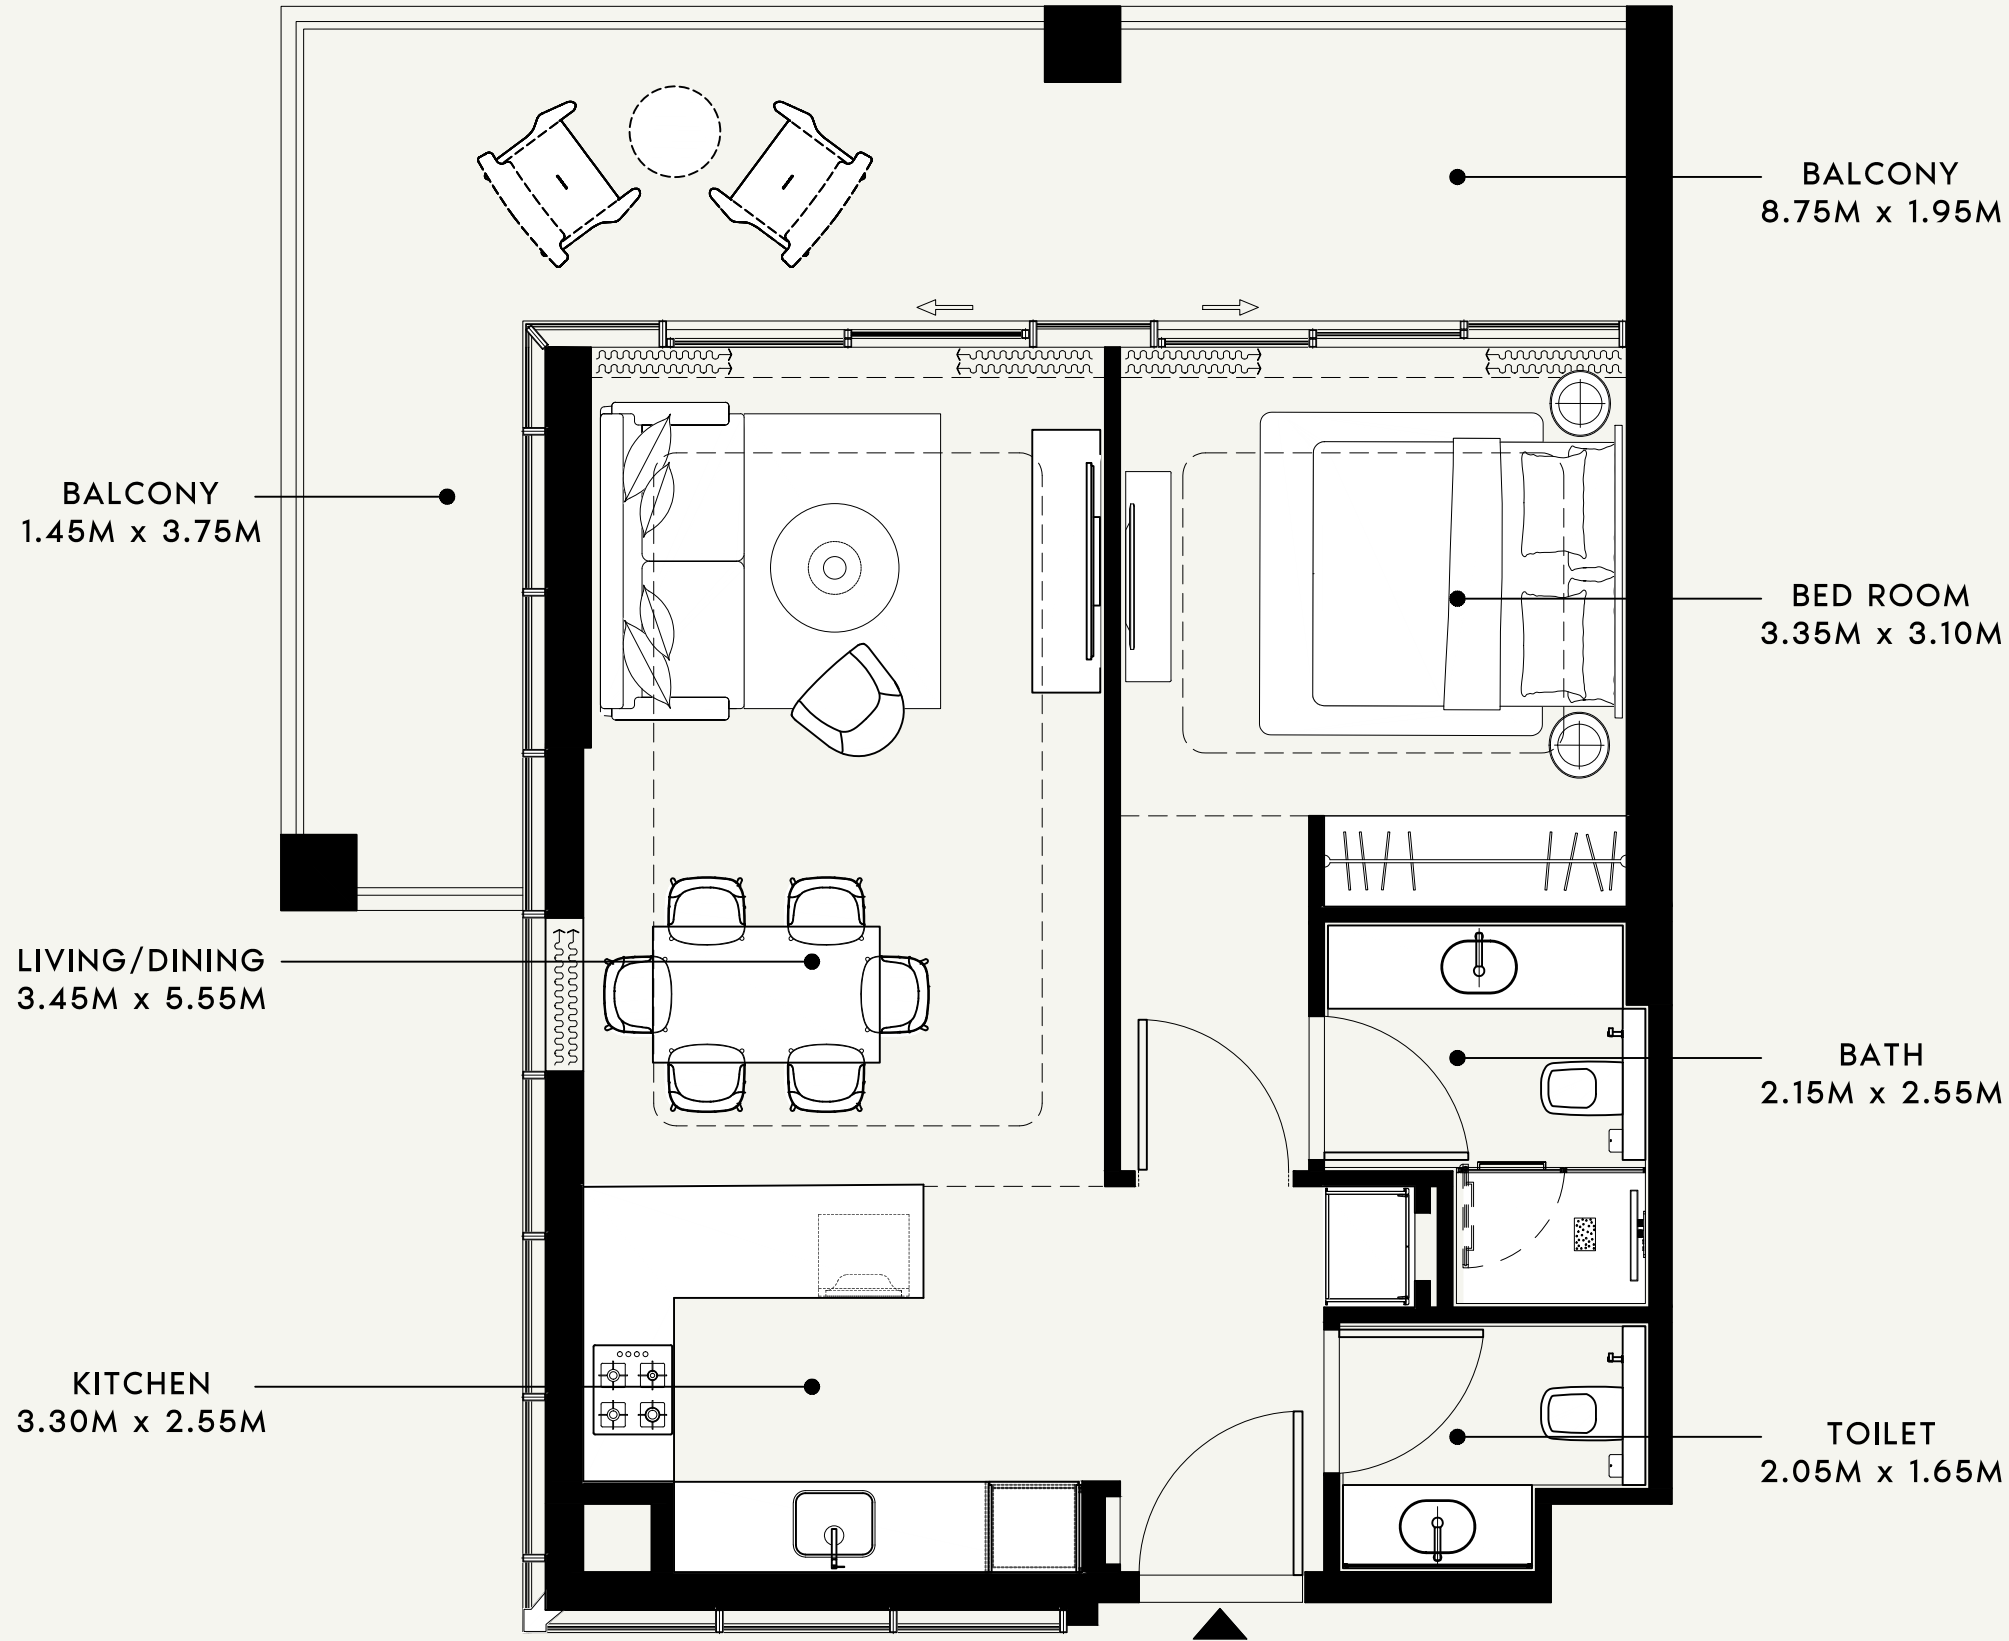

SCALE : 1:50

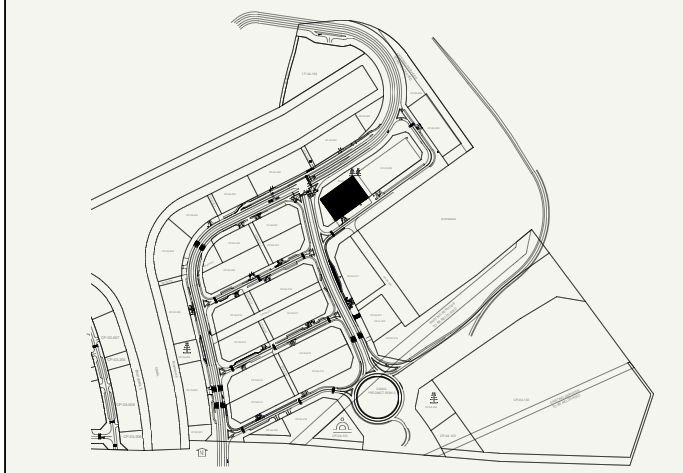

SCALE : N.T.S

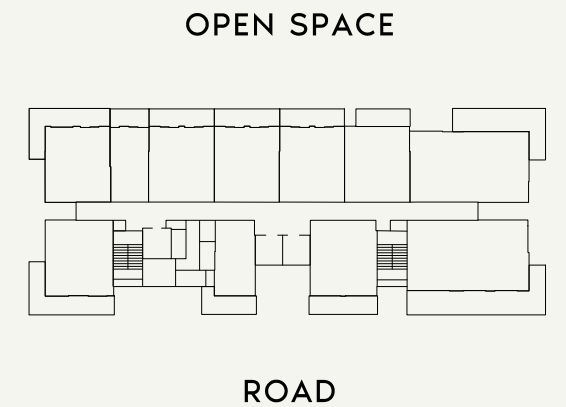

SCALE : N.T.S



FLOOR NO:

**3rd FLOOR**

APARTMENT AREA:

**633.89 SQ.FT. (58.89 SQ.M.)**

DISCLAIMER:

THE COLORED MARKETING FLOOR PLANS PROVIDED BY THE DEVELOPER ARE FOR ILLUSTRATIVE PURPOSES ONLY. ACTUAL DIMENSIONS, LAYOUT, AND FINISHES MAY VARY FROM THOSE DEPICTED IN THE PLANS. FURNITURE, FIXTURES, AND EQUIPMENT SHOWN IN THE PLANS ARE FOR DECORATIVE PURPOSES ONLY AND ARE NOT INCLUDED IN THE PURCHASE OR LEASE OF THE PROPERTY. THE DEVELOPER RESERVES THE RIGHT TO MAKE MODIFICATIONS, REVISIONS, AND CHANGES TO THE FLOOR PLANS, SPECIFICATIONS, AND FEATURES WITHOUT PRIOR NOTICE.

PROJECT NAME / BUILDING:

**RIVIERA 56**

UNIT TYPE:

**1 BED-(TYPE-02)**

BALCONY AREA:


**266.08 SQ.FT. (24.72 SQ.M.)**

TOTAL APARTMENT AREA:


**899.97 SQ.FT. (83.61 SQ.M.)**

APARTMENT NO:


**303**

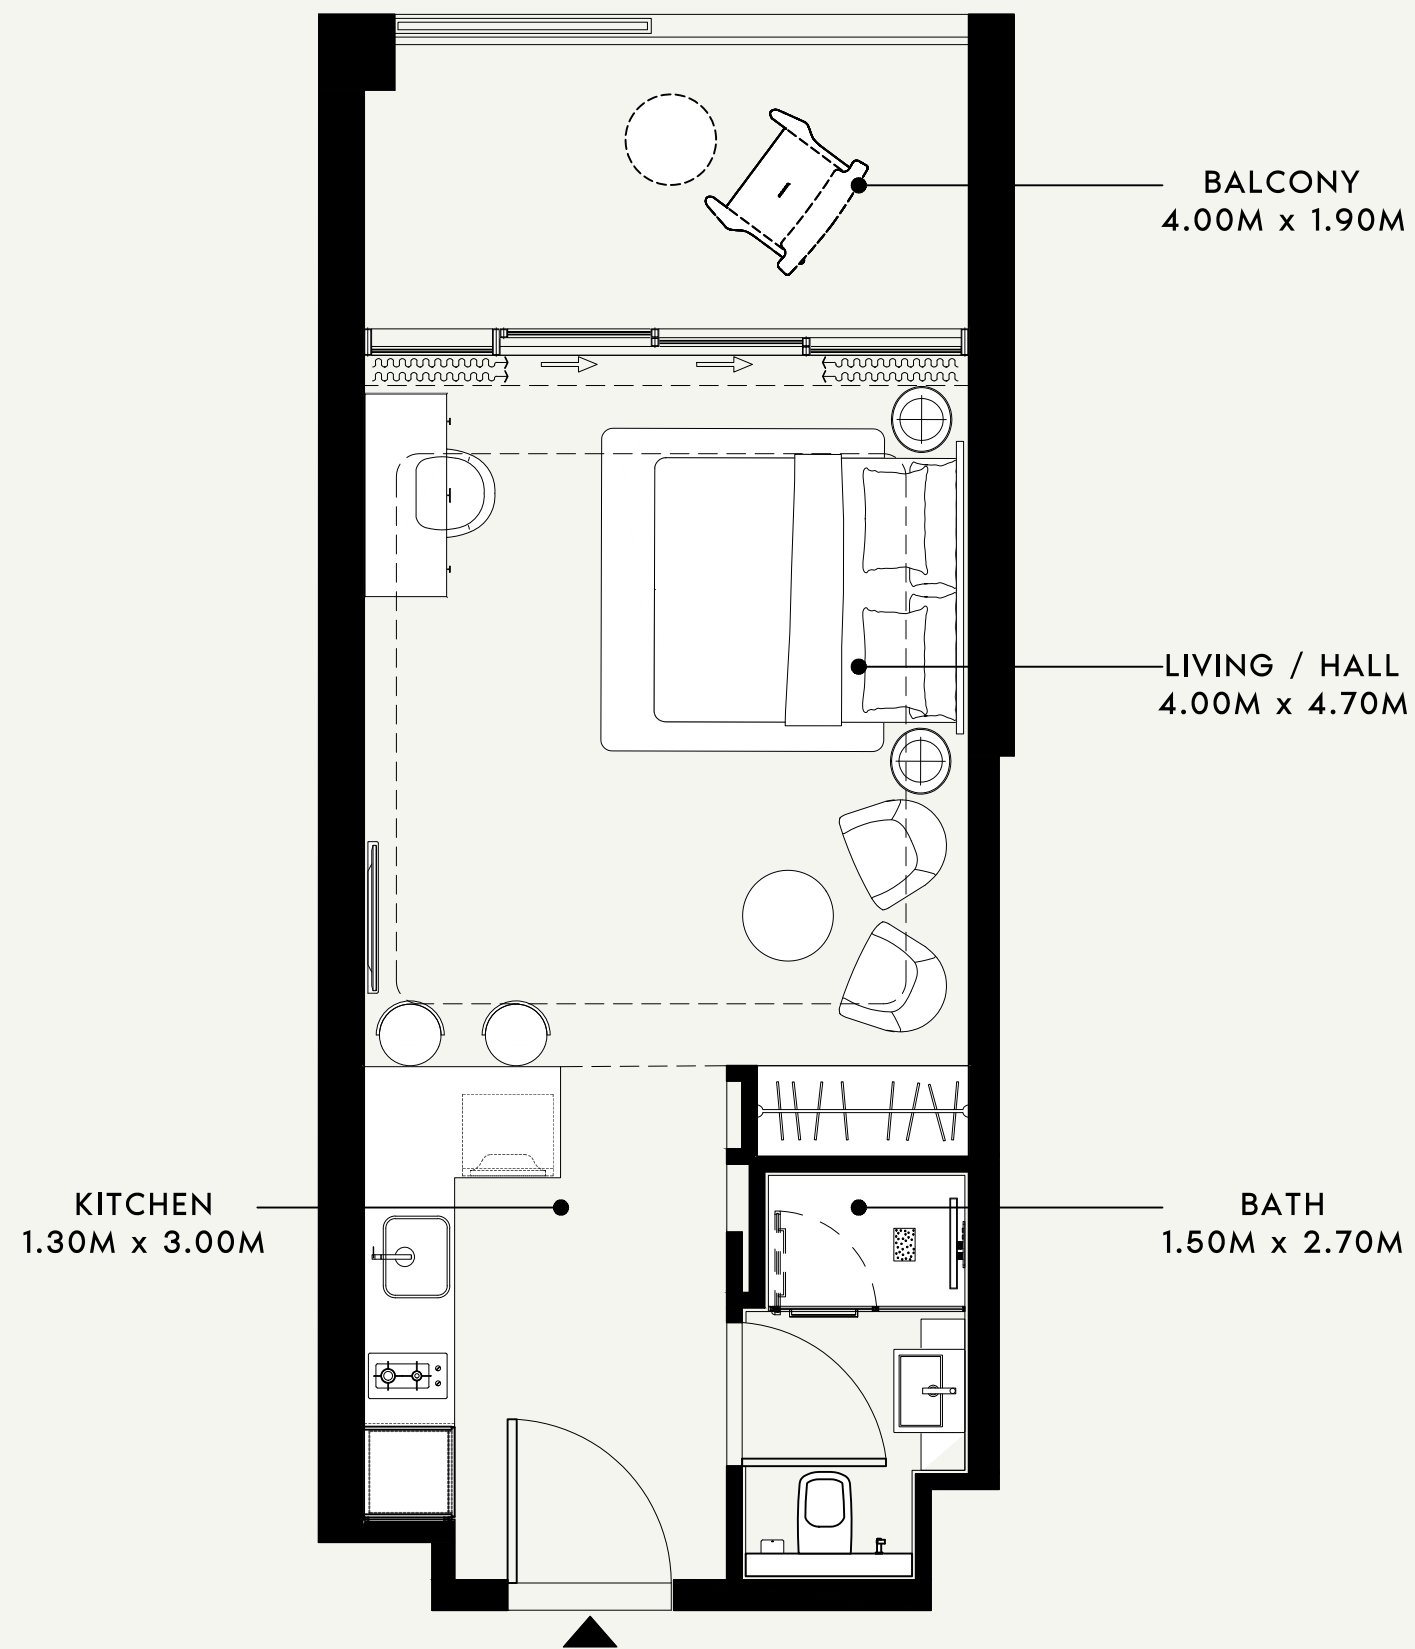

SCALE : 1:50

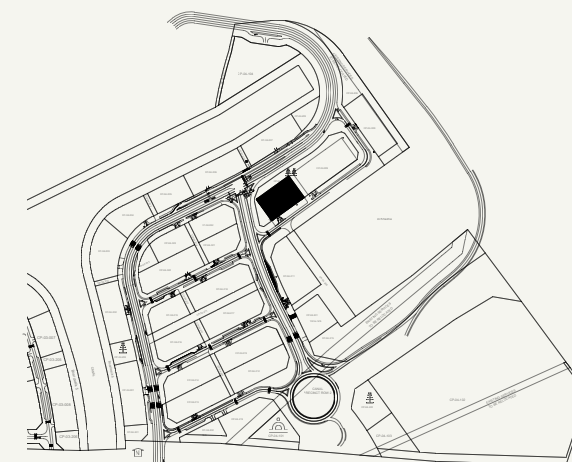

SCALE : N.T.S

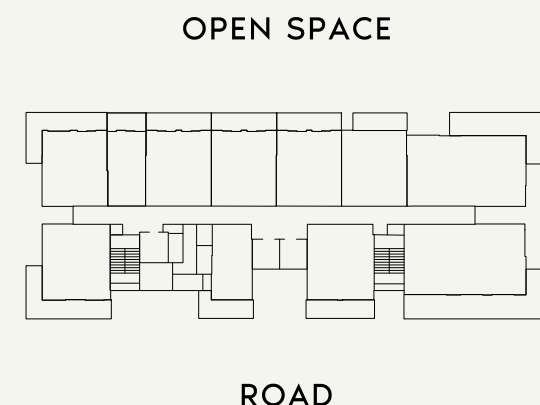

SCALE : N.T.S



FLOOR NO:  
**3rd FLOOR**

UNIT TYPE:  
**STUDIO-(TYPE-02)**

APARTMENT AREA:  
**370.49 SQ.FT. (34.42 SQ.M.)**

BALCONY AREA:  
**092.89 SQ.FT. (08.63 SQ.M.)**


DISCLAIMER:  
THE COLORED MARKETING FLOOR PLANS PROVIDED BY THE DEVELOPER ARE FOR ILLUSTRATIVE PURPOSES ONLY. ACTUAL DIMENSIONS, LAYOUT, AND FINISHES MAY VARY FROM THOSE DEPICTED IN THE PLANS. FURNITURE, FIXTURES, AND EQUIPMENT SHOWN IN THE PLANS ARE FOR DECORATIVE PURPOSES ONLY AND ARE NOT INCLUDED IN THE PURCHASE OR LEASE OF THE PROPERTY. THE DEVELOPER RESERVES THE RIGHT TO MAKE MODIFICATIONS, REVISIONS, AND CHANGES TO THE FLOOR PLANS, SPECIFICATIONS, AND FEATURES WITHOUT PRIOR NOTICE.

TOTAL APARTMENT AREA:  
**463.38 SQ.FT. (43.05 SQ.M.)**

PROJECT NAME / BUILDING:  
**RIVIERA 56**



APARTMENT NO:  
**304**

SHEET SIZE : A3 DRAWN : MF REVIEWED : MM APPROVED : MS

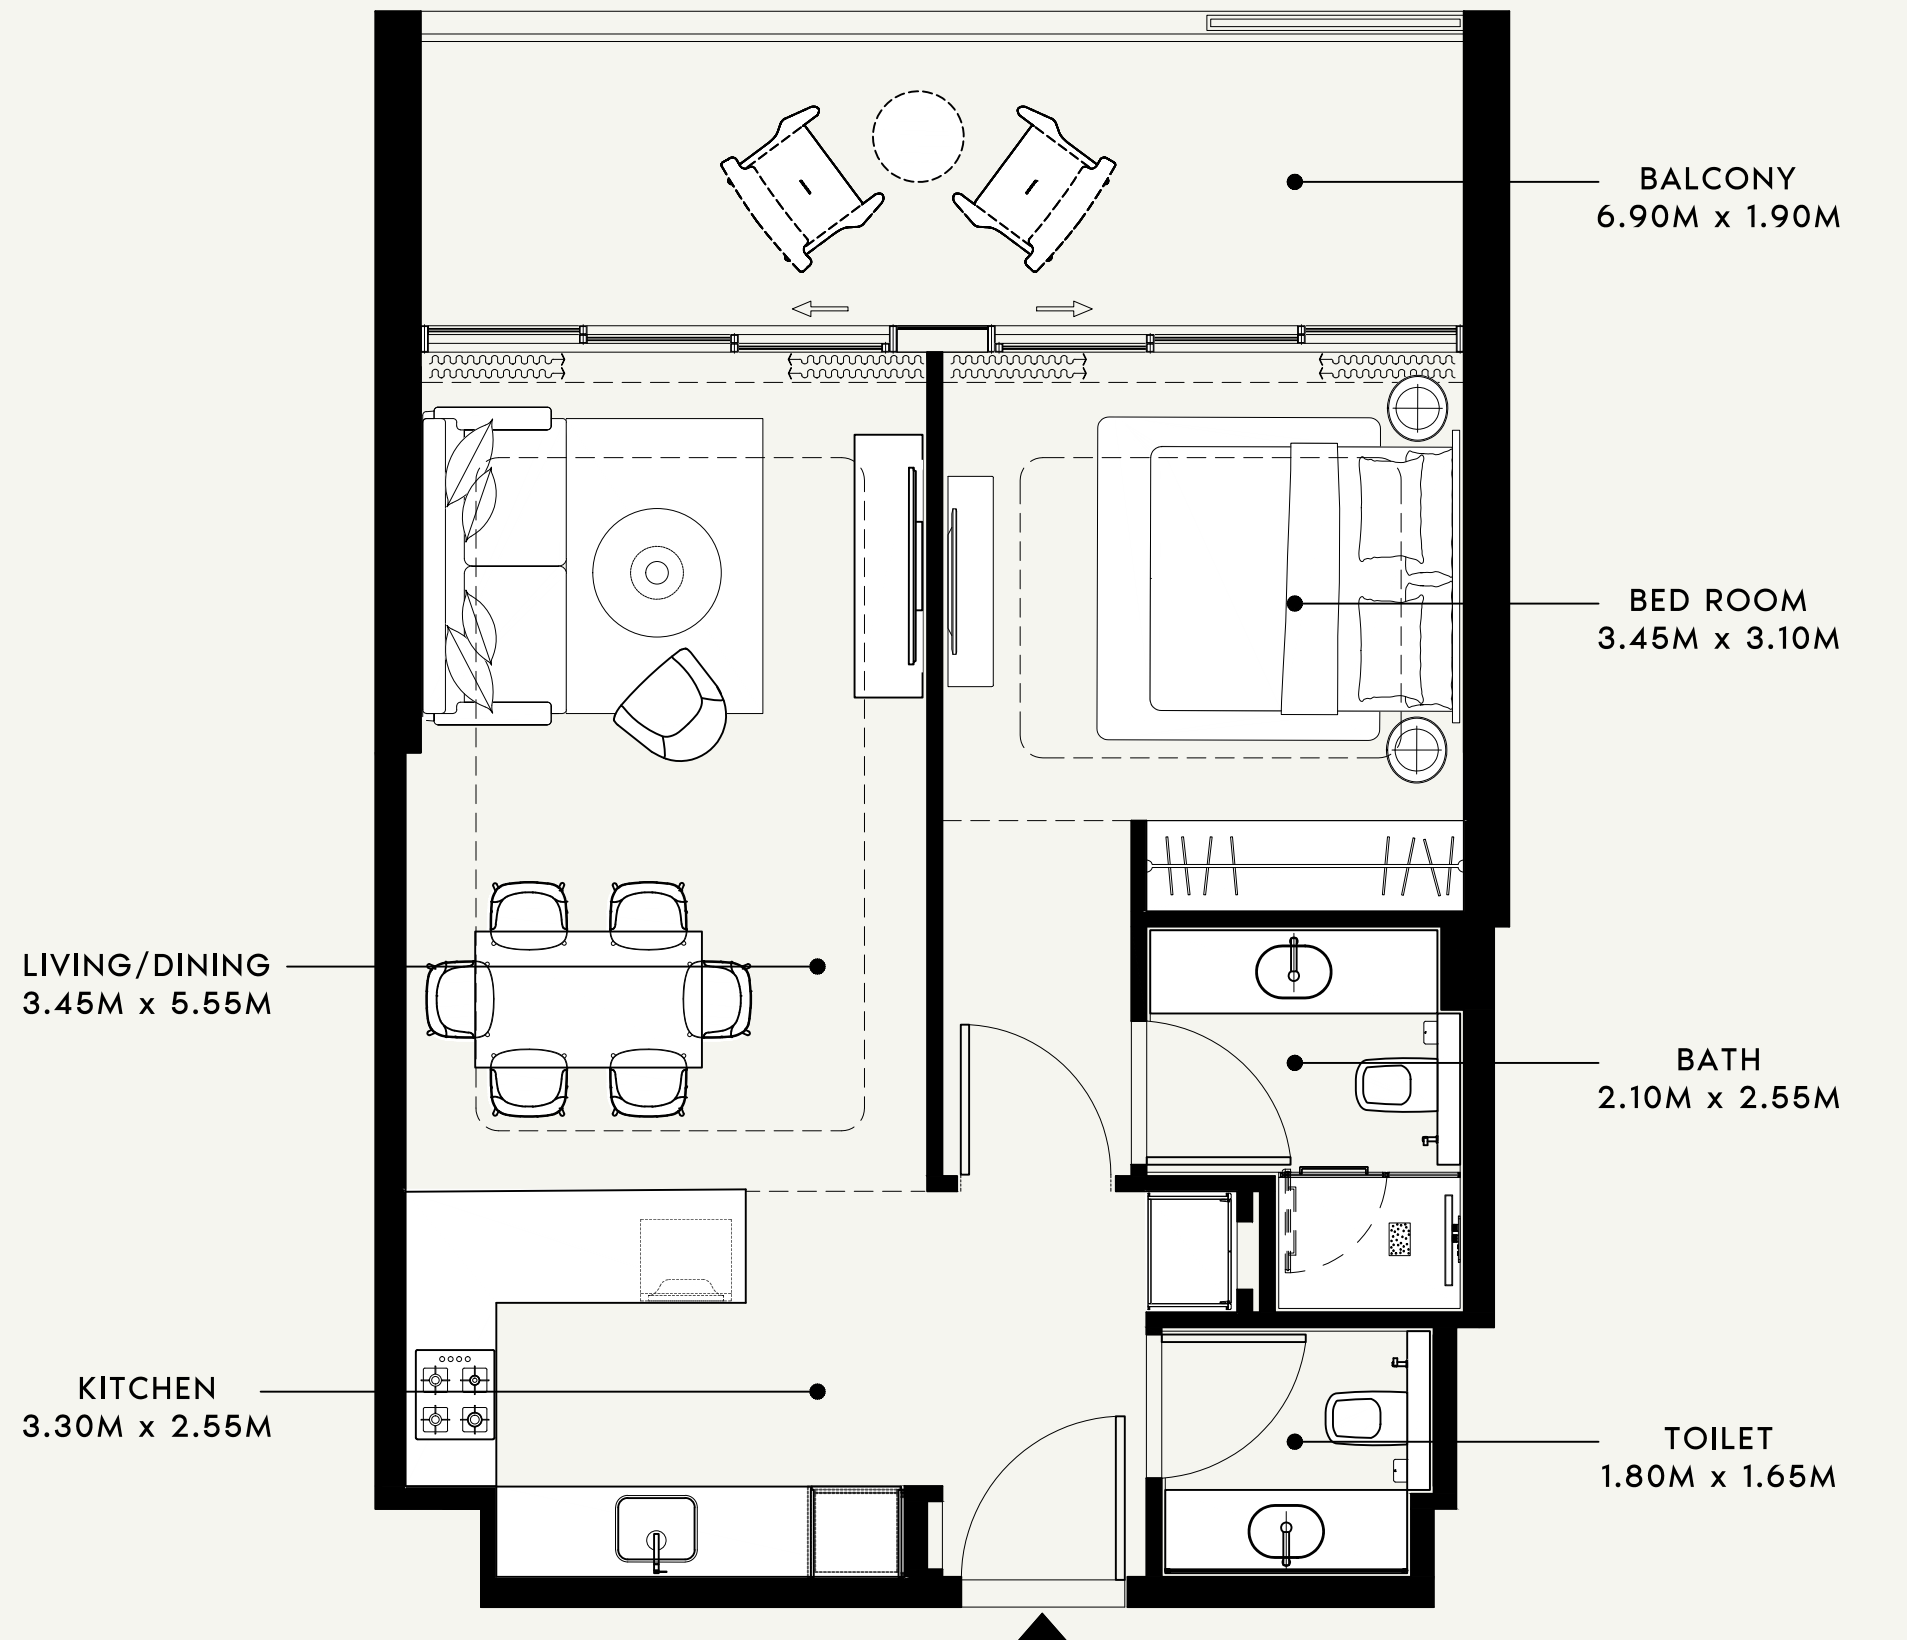

SCALE : 1:50

SCALE : N.T.S

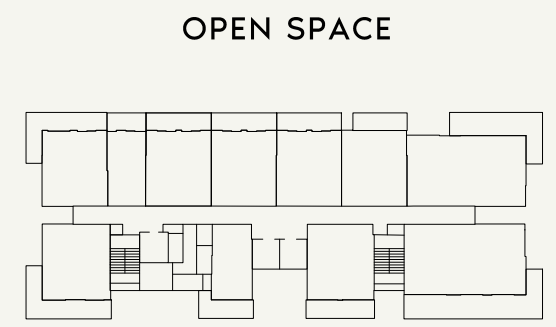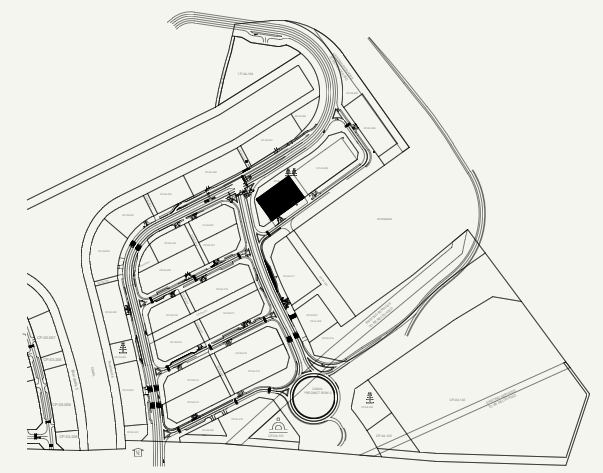

OPEN SPACE

ROAD



SCALE : N.T.S



<p>FLOOR NO:</p> <p><b>3rd FLOOR</b></p>	<p>APARTMENT AREA:</p> <p><b>632.49 SQ.FT. (58.76 SQ.M.)</b></p>	<p>DISCLAIMER:</p> <p>THE COLORED MARKETING FLOOR PLANS PROVIDED BY THE DEVELOPER ARE FOR ILLUSTRATIVE PURPOSES ONLY. ACTUAL DIMENSIONS, LAYOUT, AND FINISHES MAY VARY FROM THOSE DEPICTED IN THE PLANS. FURNITURE, FIXTURES, AND EQUIPMENT SHOWN IN THE PLANS ARE FOR DECORATIVE PURPOSES ONLY AND ARE NOT INCLUDED IN THE PURCHASE OR LEASE OF THE PROPERTY. THE DEVELOPER RESERVES THE RIGHT TO MAKE MODIFICATIONS, REVISIONS, AND CHANGES TO THE FLOOR PLANS, SPECIFICATIONS, AND FEATURES WITHOUT PRIOR NOTICE.</p>	<p>PROJECT NAME / BUILDING:</p> <p><b>RIVIERA 56</b></p>
	<p>UNIT TYPE:</p> <p><b>1 BED-(TYPE-04)</b></p>		<p>BALCONY AREA:</p> <p><b>153.60 SQ.FT. (14.27 SQ.M.)</b></p>

SHEET SIZE: A3 DRAWN: MF REVIEWED: MM APPROVED: MS

BALCONY  
6.90M x 1.90M


BED ROOM  
3.35M x 3.10M

BATH  
2.10M x 2.55M

TOILET  
1.80M x 1.65M

LIVING/DINING  
3.45M x 5.55M


KITCHEN  
3.30M x 2.55M

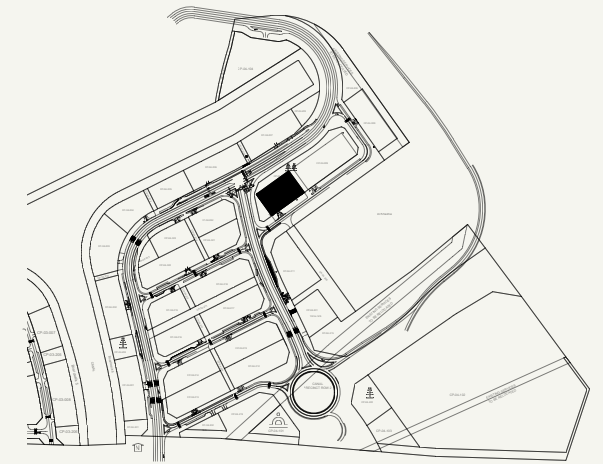

SCALE : N.T.S



OPEN SPACE

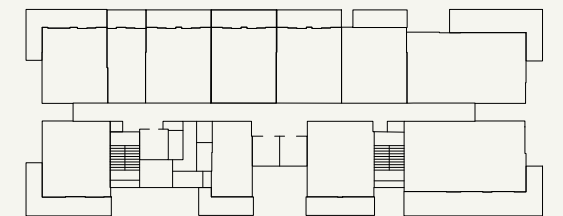

ROAD

SCALE : N.T.S



SCALE : 1:50



FLOOR NO:

3rd FLOOR

APARTMENT AREA:

631.52 SQ.FT. (58.67 SQ.M.)

DISCLAIMER:

THE COLORED MARKETING FLOOR PLANS PROVIDED BY THE DEVELOPER ARE FOR ILLUSTRATIVE PURPOSES ONLY. ACTUAL DIMENSIONS, LAYOUT, AND FINISHES MAY VARY FROM THOSE DEPICTED IN THE PLANS. FURNITURE, FIXTURES, AND EQUIPMENT SHOWN IN THE PLANS ARE FOR DECORATIVE PURPOSES ONLY AND ARE NOT INCLUDED IN THE PURCHASE OR LEASE OF THE PROPERTY. THE DEVELOPER RESERVES THE RIGHT TO MAKE MODIFICATIONS, REVISIONS, AND CHANGES TO THE FLOOR PLANS, SPECIFICATIONS, AND FEATURES WITHOUT PRIOR NOTICE.

PROJECT NAME / BUILDING:

RIVIERA 56

UNIT TYPE:

1 BED-(TYPE-03)

BALCONY AREA:


153.60 SQ.FT. (14.27 SQ.M.)

TOTAL APARTMENT AREA:


785.12 SQ.FT. (72.94 SQ.M.)

APARTMENT NO:


306

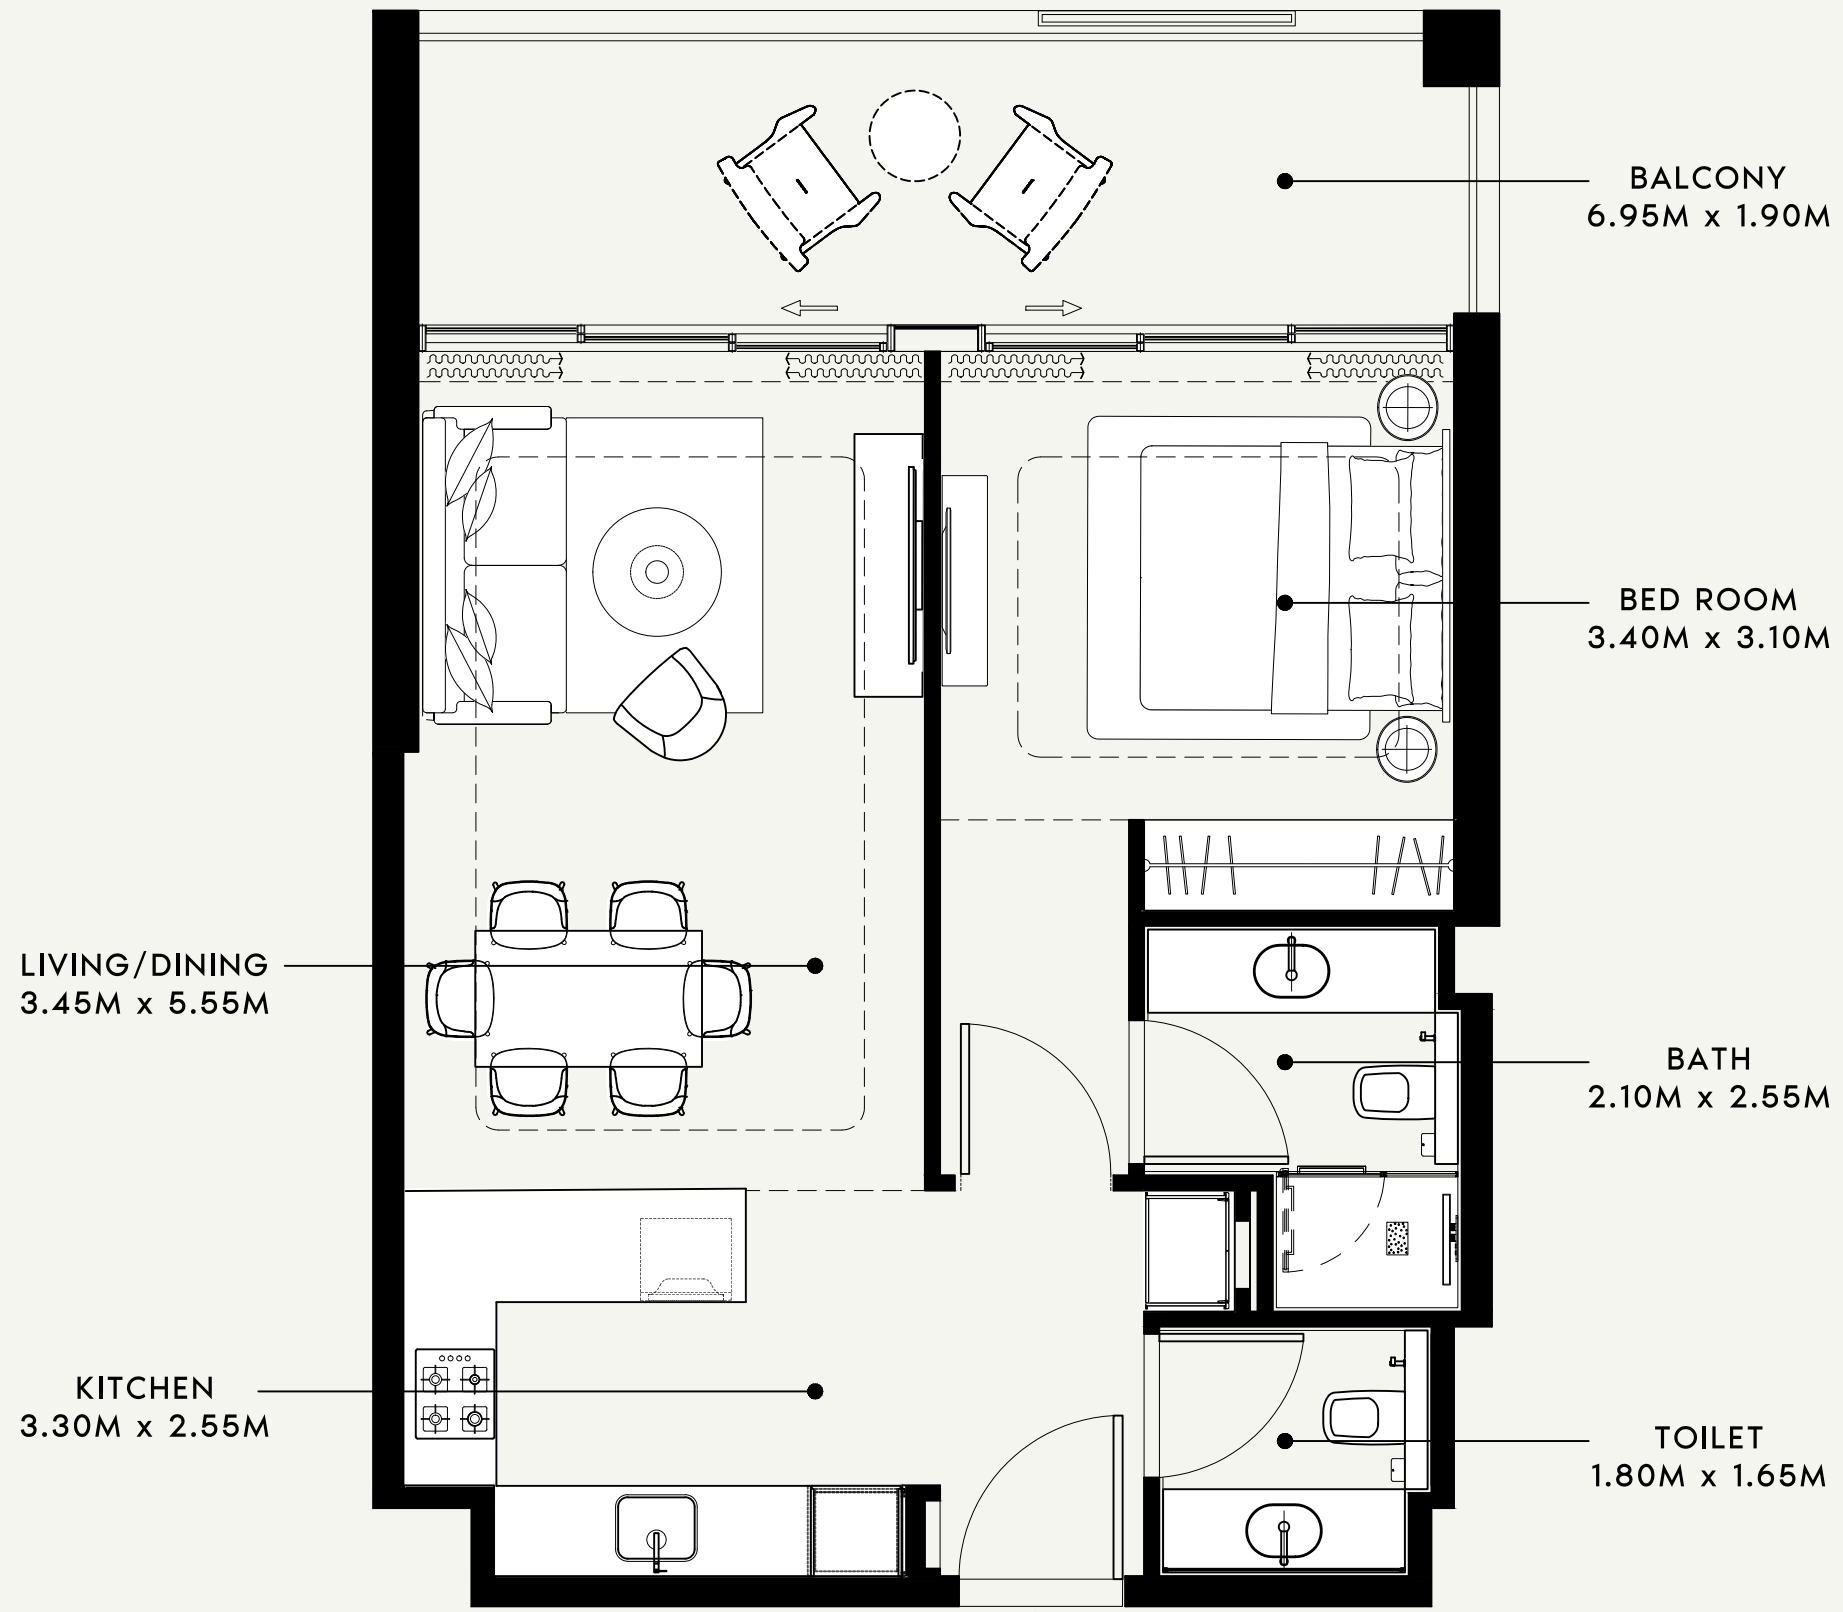

SCALE : 1:50

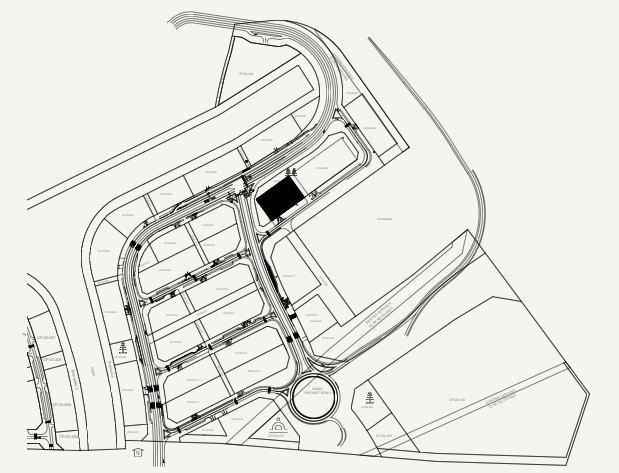

SCALE : N.T.S

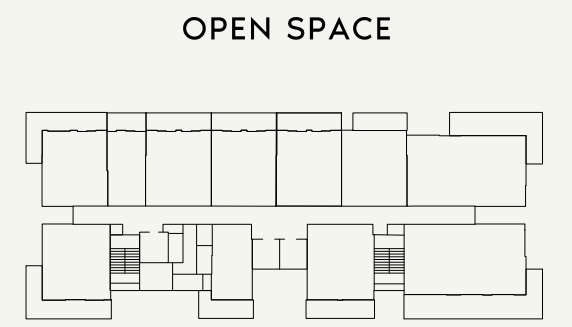

SCALE : N.T.S



SHEET SIZE : A3 DRAWN : MF REVIEWED : MM APPROVED : MS



<b>FLOOR NO:</b> 3rd FLOOR	<b>APARTMENT AREA:</b> 630.66 SQ.FT. (58.59 SQ.M.)	<b>DISCLAIMER:</b> <small>THE COLORED MARKETING FLOOR PLANS PROVIDED BY THE DEVELOPER ARE FOR ILLUSTRATIVE PURPOSES ONLY. ACTUAL DIMENSIONS, LAYOUT, AND FINISHES MAY VARY FROM THOSE DEPICTED IN THE PLANS. FURNITURE, FIXTURES, AND EQUIPMENT SHOWN IN THE PLANS ARE FOR DECORATIVE PURPOSES ONLY AND ARE NOT INCLUDED IN THE PURCHASE OR LEASE OF THE PROPERTY. THE DEVELOPER RESERVES THE RIGHT TO MAKE MODIFICATIONS, REVISIONS, AND CHANGES TO THE FLOOR PLANS, SPECIFICATIONS, AND FEATURES WITHOUT PRIOR NOTICE.</small>	<b>PROJECT NAME / BUILDING:</b> RIVIERA 56
	<b>UNIT TYPE:</b> 1 BED-(TYPE-06)		<b>BALCONY AREA:</b> 152.52 SQ.FT. (14.17 SQ.M.)

BALCONY  
5.95M x 1.90M


BED ROOM  
3.40M x 3.10M

BATH  
2.10M x 2.55M

TOILET  
1.80M x 1.65M

LIVING/DINING  
3.45M x 5.55M


KITCHEN  
3.30M x 2.55M

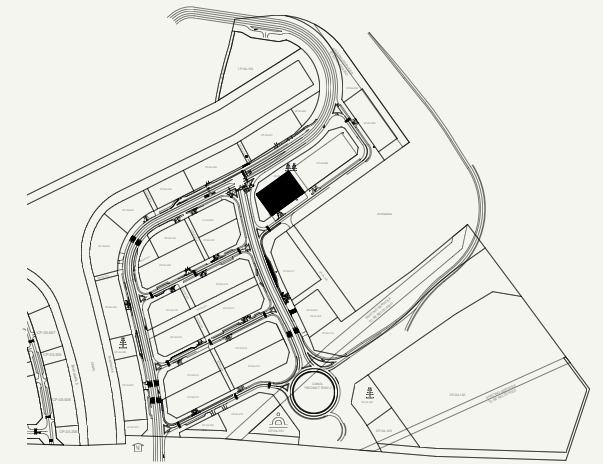

SCALE : N.T.S



OPEN SPACE

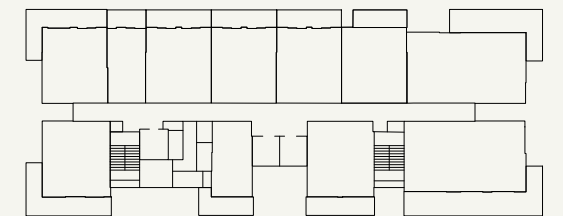

ROAD

SCALE : N.T.S



SCALE : 1:50



FLOOR NO:

3rd FLOOR

APARTMENT AREA:

633.13 SQ.FT. (58.82 SQ.M.)

DISCLAIMER:

THE COLORED MARKETING FLOOR PLANS PROVIDED BY THE DEVELOPER ARE FOR ILLUSTRATIVE PURPOSES ONLY. ACTUAL DIMENSIONS, LAYOUT, AND FINISHES MAY VARY FROM THOSE DEPICTED IN THE PLANS. FURNITURE, FIXTURES, AND EQUIPMENT SHOWN IN THE PLANS ARE FOR DECORATIVE PURPOSES ONLY AND ARE NOT INCLUDED IN THE PURCHASE OR LEASE OF THE PROPERTY. THE DEVELOPER RESERVES THE RIGHT TO MAKE MODIFICATIONS, REVISIONS, AND CHANGES TO THE FLOOR PLANS, SPECIFICATIONS, AND FEATURES WITHOUT PRIOR NOTICE.

PROJECT NAME / BUILDING:

RIVIERA 56

UNIT TYPE:

1 BED-(TYPE-07)

BALCONY AREA:


126.05 SQ.FT. (11.71 SQ.M.)

TOTAL APARTMENT AREA:


759.18 SQ.FT. (70.53 SQ.M.)

APARTMENT NO:


308

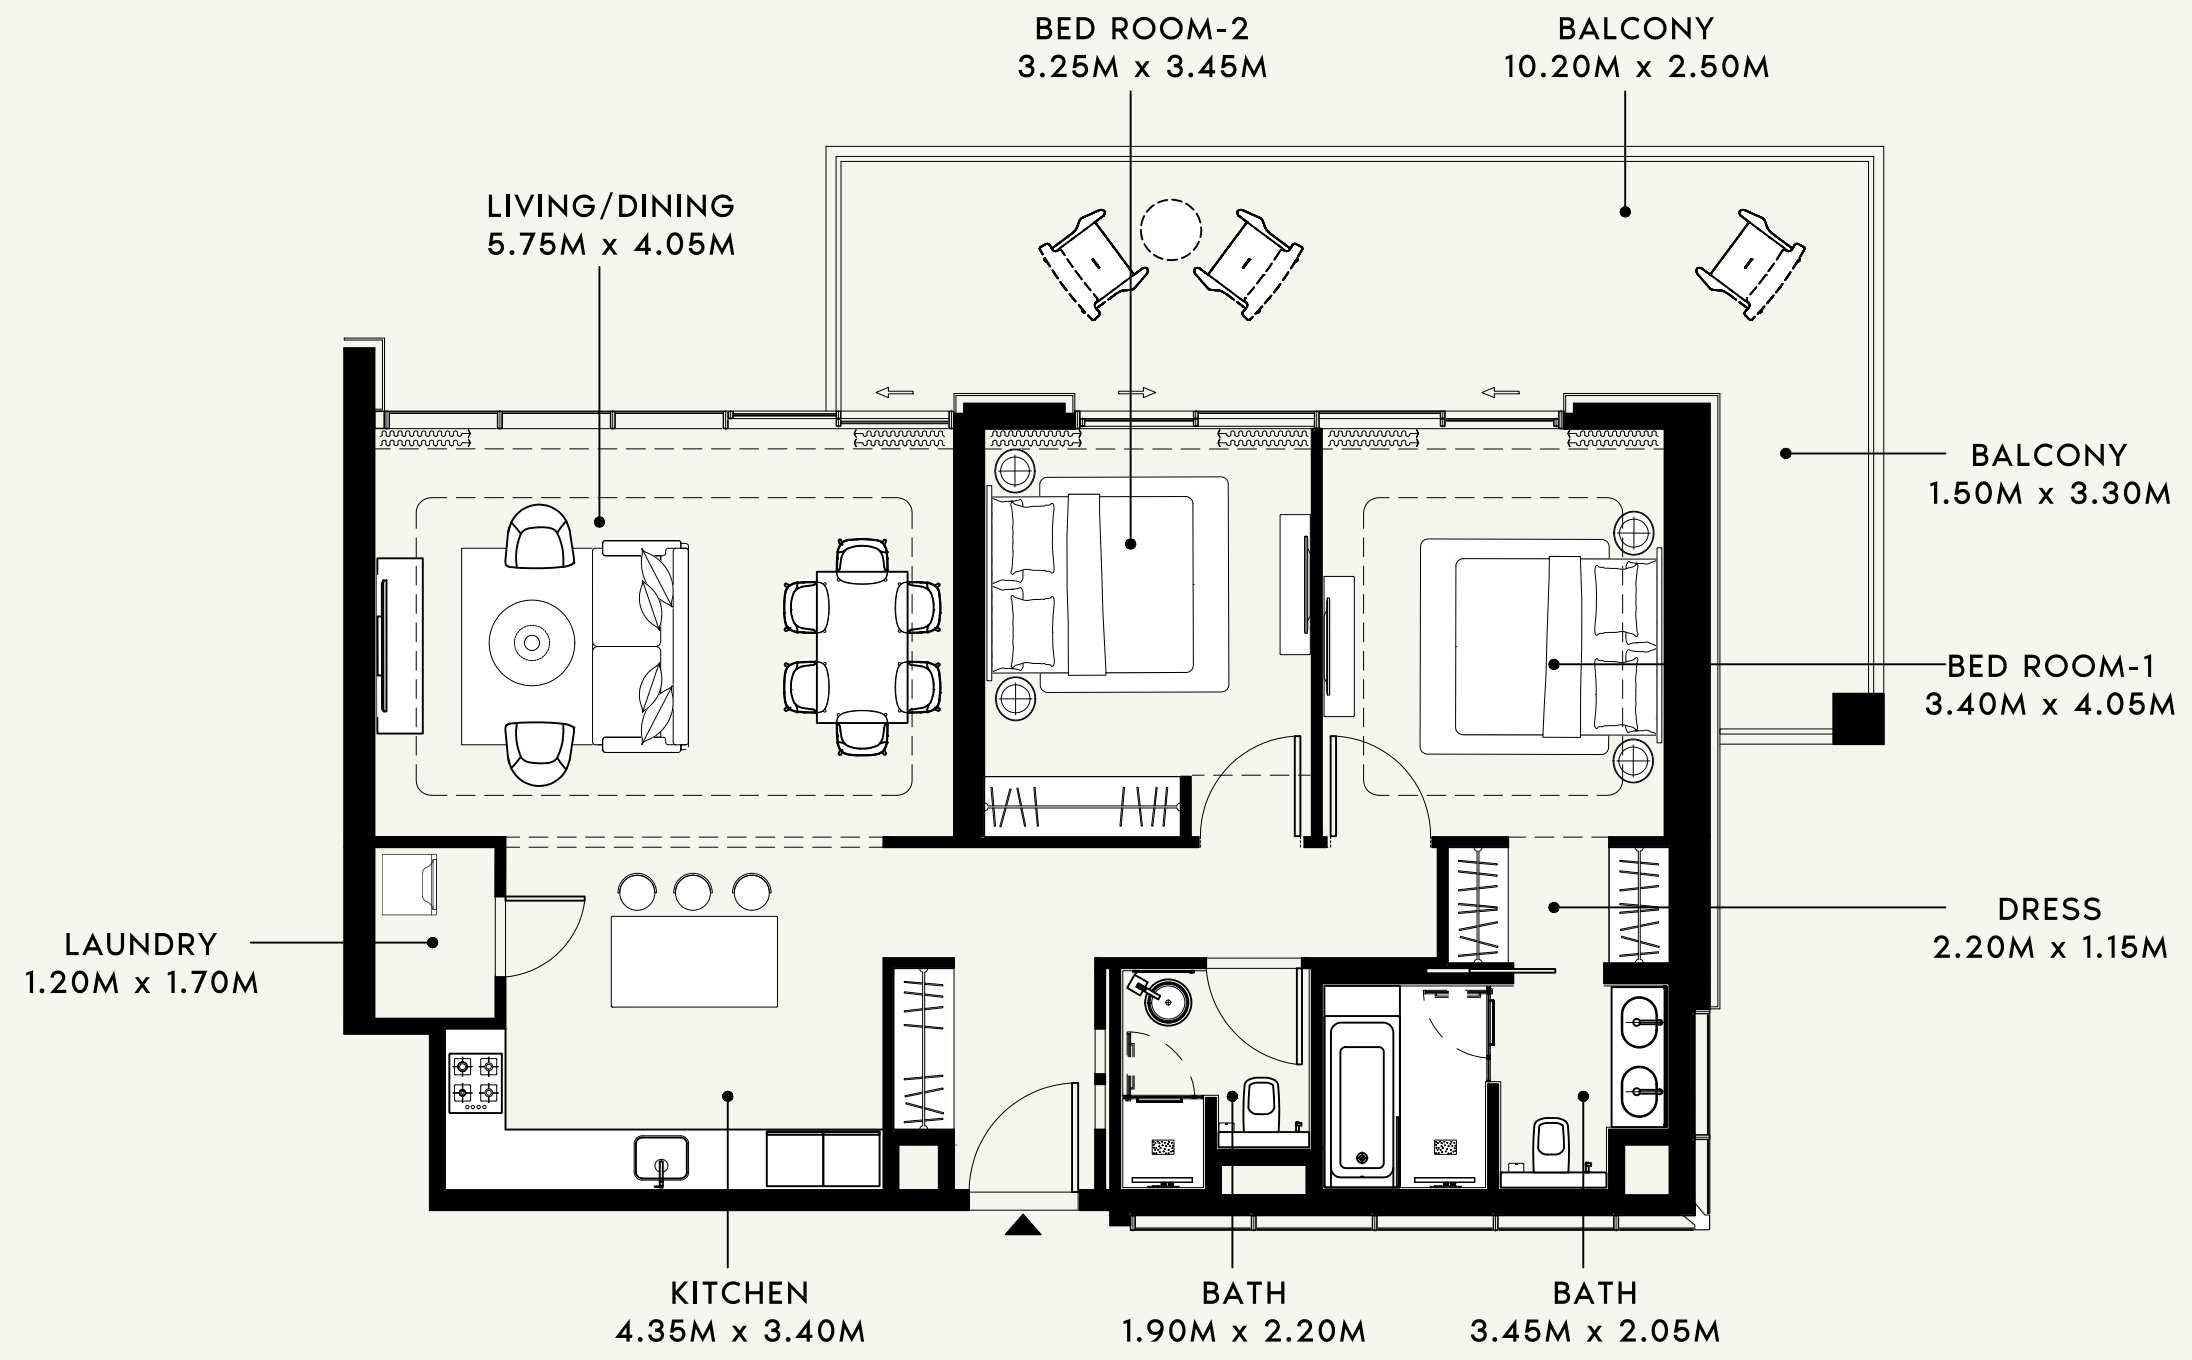

SCALE : 1:75

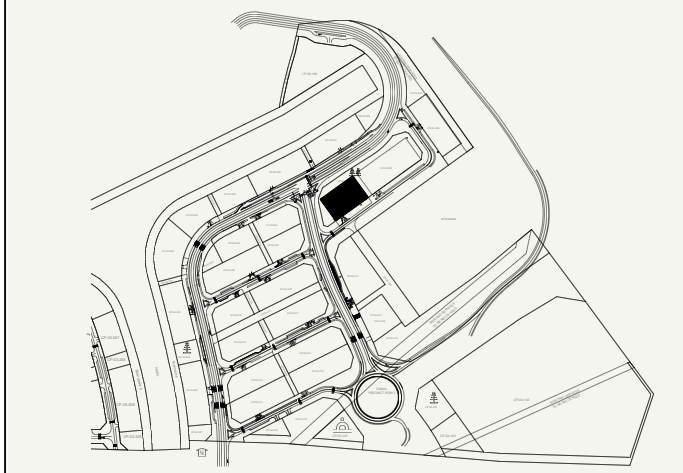

SCALE : N.T.S

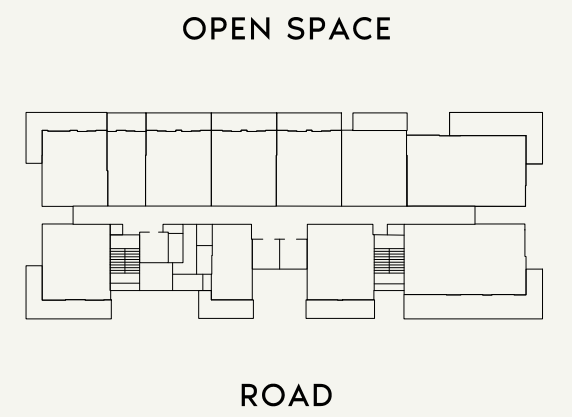


SCALE : N.T.S




<b>FLOOR NO:</b> <b>3rd FLOOR</b>	<b>APARTMENT AREA:</b> <b>1074.35 SQ.FT. (99.81 SQ.M.)</b>	<b>DISCLAIMER:</b> <small>THE COLORED MARKETING FLOOR PLANS PROVIDED BY THE DEVELOPER ARE FOR ILLUSTRATIVE PURPOSES ONLY. ACTUAL DIMENSIONS, LAYOUT, AND FINISHES MAY VARY FROM THOSE DEPICTED IN THE PLANS. FURNITURE, FIXTURES, AND EQUIPMENT SHOWN IN THE PLANS ARE FOR DECORATIVE PURPOSES ONLY AND ARE NOT INCLUDED IN THE PURCHASE OR LEASE OF THE PROPERTY. THE DEVELOPER RESERVES THE RIGHT TO MAKE MODIFICATIONS, REVISIONS, AND CHANGES TO THE FLOOR PLANS, SPECIFICATIONS, AND FEATURES WITHOUT PRIOR NOTICE.</small>	<b>PROJECT NAME / BUILDING:</b> <b>RIVIERA 56</b>
	<b>UNIT TYPE:</b> <b>2 BED-(TYPE-01)</b>		<b>BALCONY AREA:</b> <b>340.68 SQ.FT. (31.65 SQ.M.)</b>

SHEET SIZE: A3 DRAWN: MF REVIEWED: MM APPROVED: MS


SHEET SIZE: A3 DRAWN: MF REVIEWED: MM APPROVED: MS

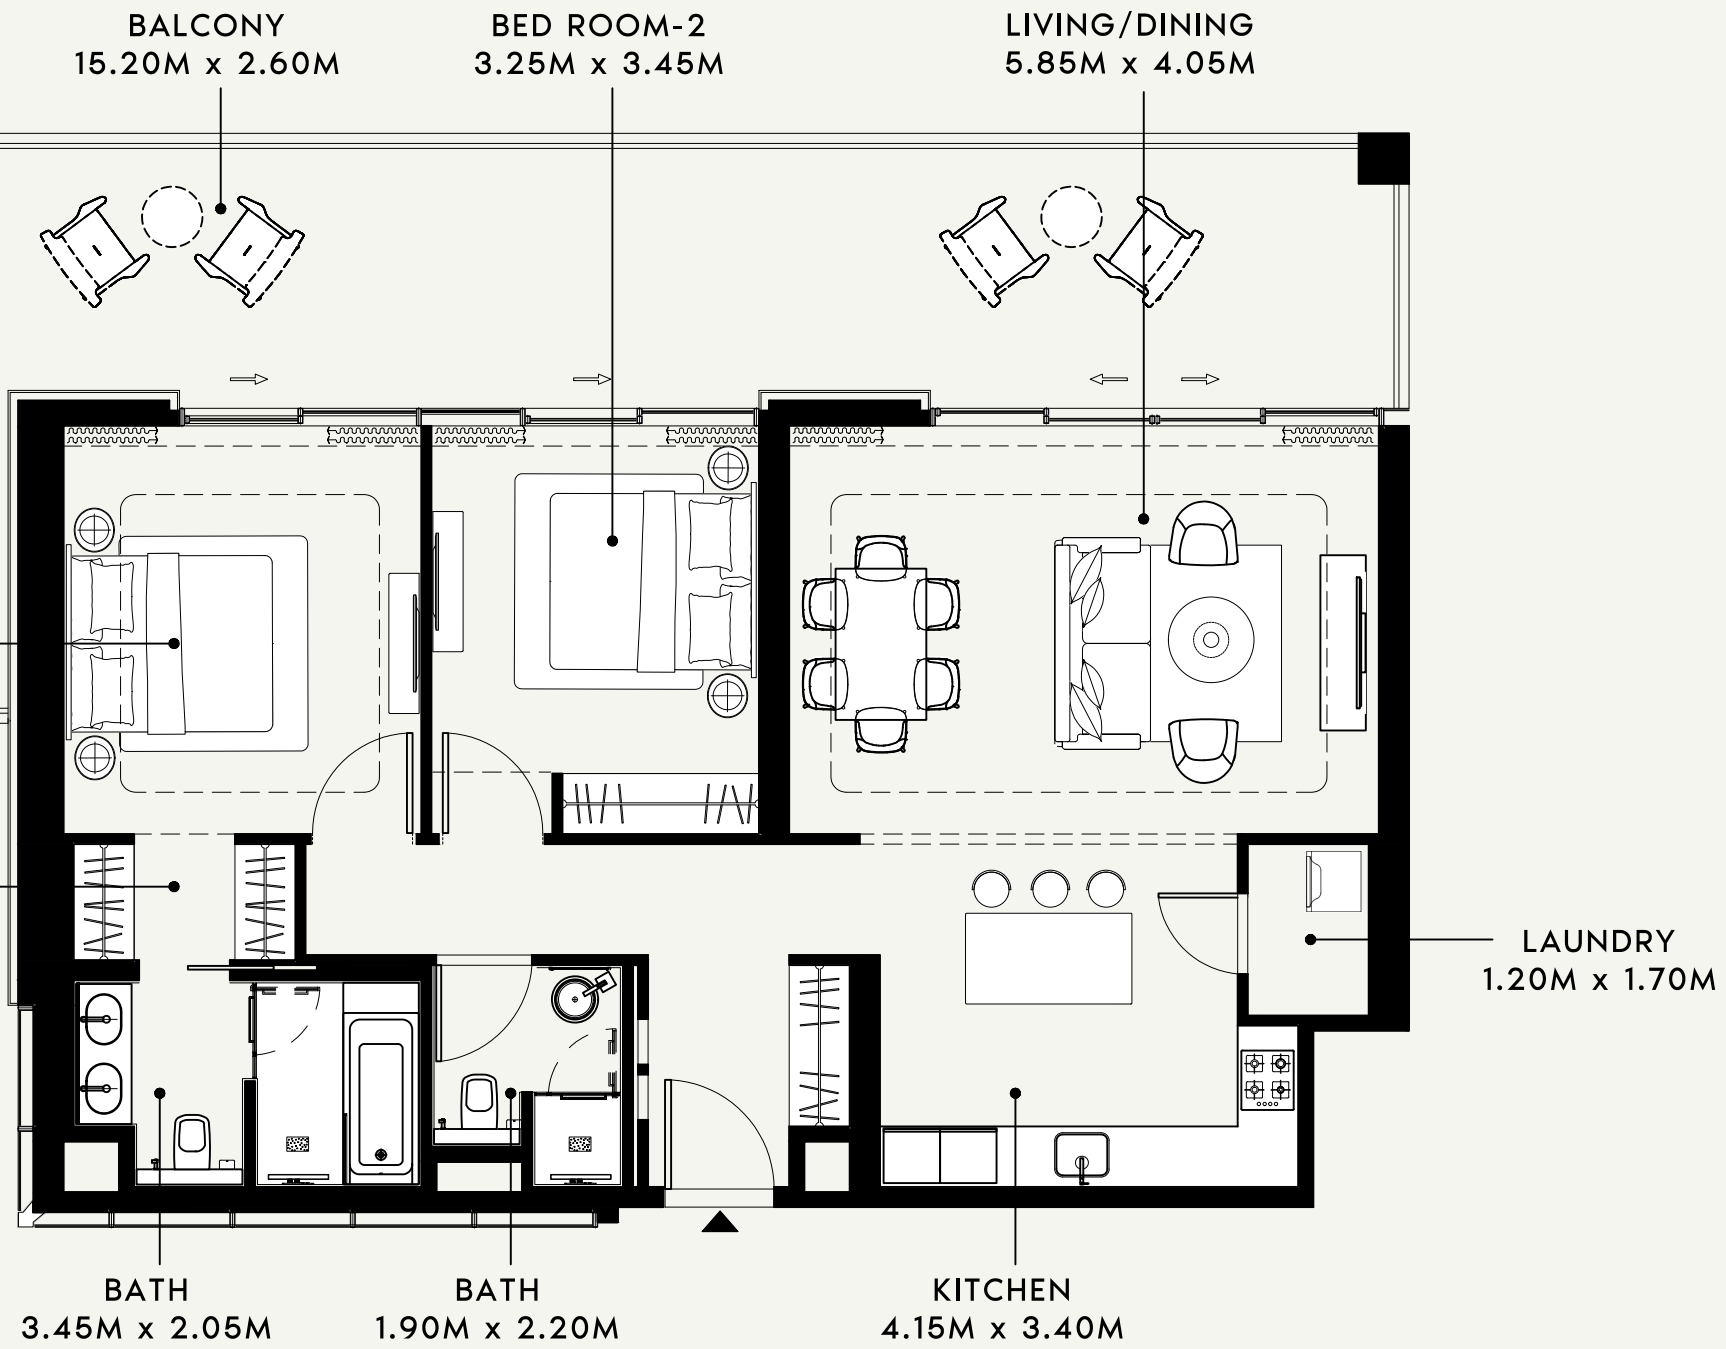

SCALE : 1:75

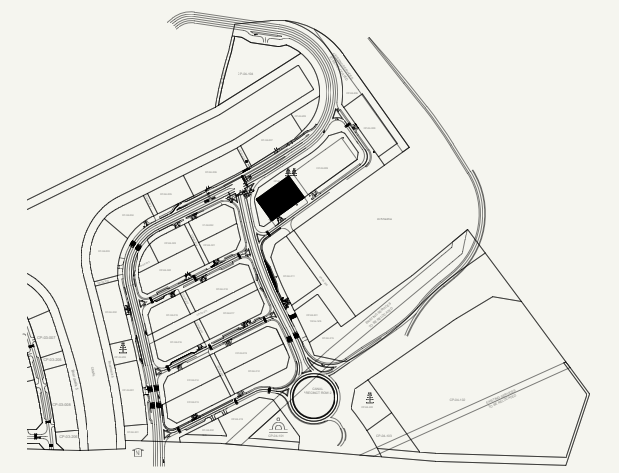

SCALE : N.T.S

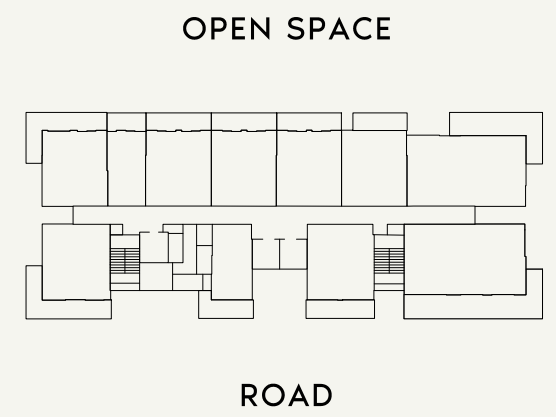

SCALE : N.T.S



FLOOR NO:  
**3rd FLOOR**

UNIT TYPE:  
**2 BED-(TYPE-02)**

APARTMENT AREA:  
**1087.05 SQ.FT. (100.99 SQ.M.)**

BALCONY AREA:  
**496.32 SQ.FT. (46.11 SQ.M.)**

DISCLAIMER:  
THE COLORED MARKETING FLOOR PLANS PROVIDED BY THE DEVELOPER ARE FOR ILLUSTRATIVE PURPOSES ONLY. ACTUAL DIMENSIONS, LAYOUT, AND FINISHES MAY VARY FROM THOSE DEPICTED IN THE PLANS. FURNITURE, FIXTURES, AND EQUIPMENT SHOWN IN THE PLANS ARE FOR DECORATIVE PURPOSES ONLY AND ARE NOT INCLUDED IN THE PURCHASE OR LEASE OF THE PROPERTY. THE DEVELOPER RESERVES THE RIGHT TO MAKE MODIFICATIONS, REVISIONS, AND CHANGES TO THE FLOOR PLANS, SPECIFICATIONS, AND FEATURES WITHOUT PRIOR NOTICE.

TOTAL APARTMENT AREA:  
**1583.37 SQ.FT. (147.10 SQ.M.)**

PROJECT NAME / BUILDING:  
**RIVIERA 56**

APARTMENT NO:  
**310**

BALCONY  
7.50M x 2.00M


BED ROOM  
3.55M x 3.10M

BATH  
2.10M x 2.55M

TOILET  
2.00M x 1.65M

LIVING/DINING  
3.45M x 5.55M


KITCHEN  
3.30M x 2.55M

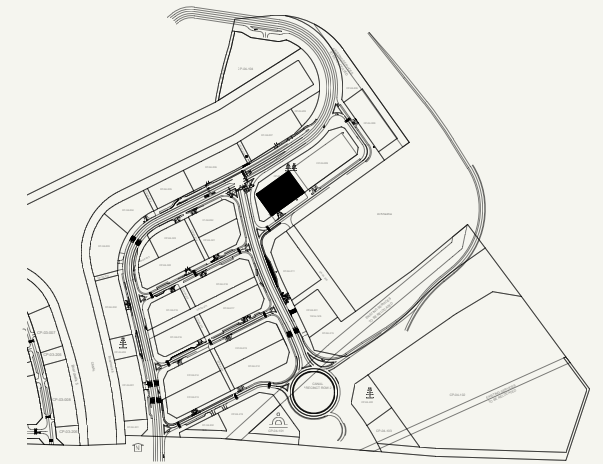

SCALE : N.T.S



OPEN SPACE

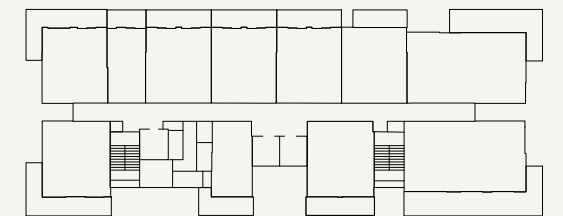

ROAD

SCALE : N.T.S



SCALE : 1:50



FLOOR NO:

3rd FLOOR

APARTMENT AREA:

649.17 SQ.FT. (60.31 SQ.M.)

DISCLAIMER:

THE COLORED MARKETING FLOOR PLANS PROVIDED BY THE DEVELOPER ARE FOR ILLUSTRATIVE PURPOSES ONLY. ACTUAL DIMENSIONS, LAYOUT, AND FINISHES MAY VARY FROM THOSE DEPICTED IN THE PLANS. FURNITURE, FIXTURES, AND EQUIPMENT SHOWN IN THE PLANS ARE FOR DECORATIVE PURPOSES ONLY AND ARE NOT INCLUDED IN THE PURCHASE OR LEASE OF THE PROPERTY. THE DEVELOPER RESERVES THE RIGHT TO MAKE MODIFICATIONS, REVISIONS, AND CHANGES TO THE FLOOR PLANS, SPECIFICATIONS, AND FEATURES WITHOUT PRIOR NOTICE.

PROJECT NAME / BUILDING:

RIVIERA 56

UNIT TYPE:

1 BED-(TYPE-01)

BALCONY AREA:

166.19 SQ.FT. (15.44 SQ.M.)

TOTAL APARTMENT AREA:

815.36 SQ.FT. (75.75 SQ.M.)

APARTMENT NO:


311

BALCONY  
6.10M x 1.80M


LIVING / HALL  
4.20M x 4.70M

BATH  
1.50M x 2.70M

KITCHEN  
1.30M x 3.00M

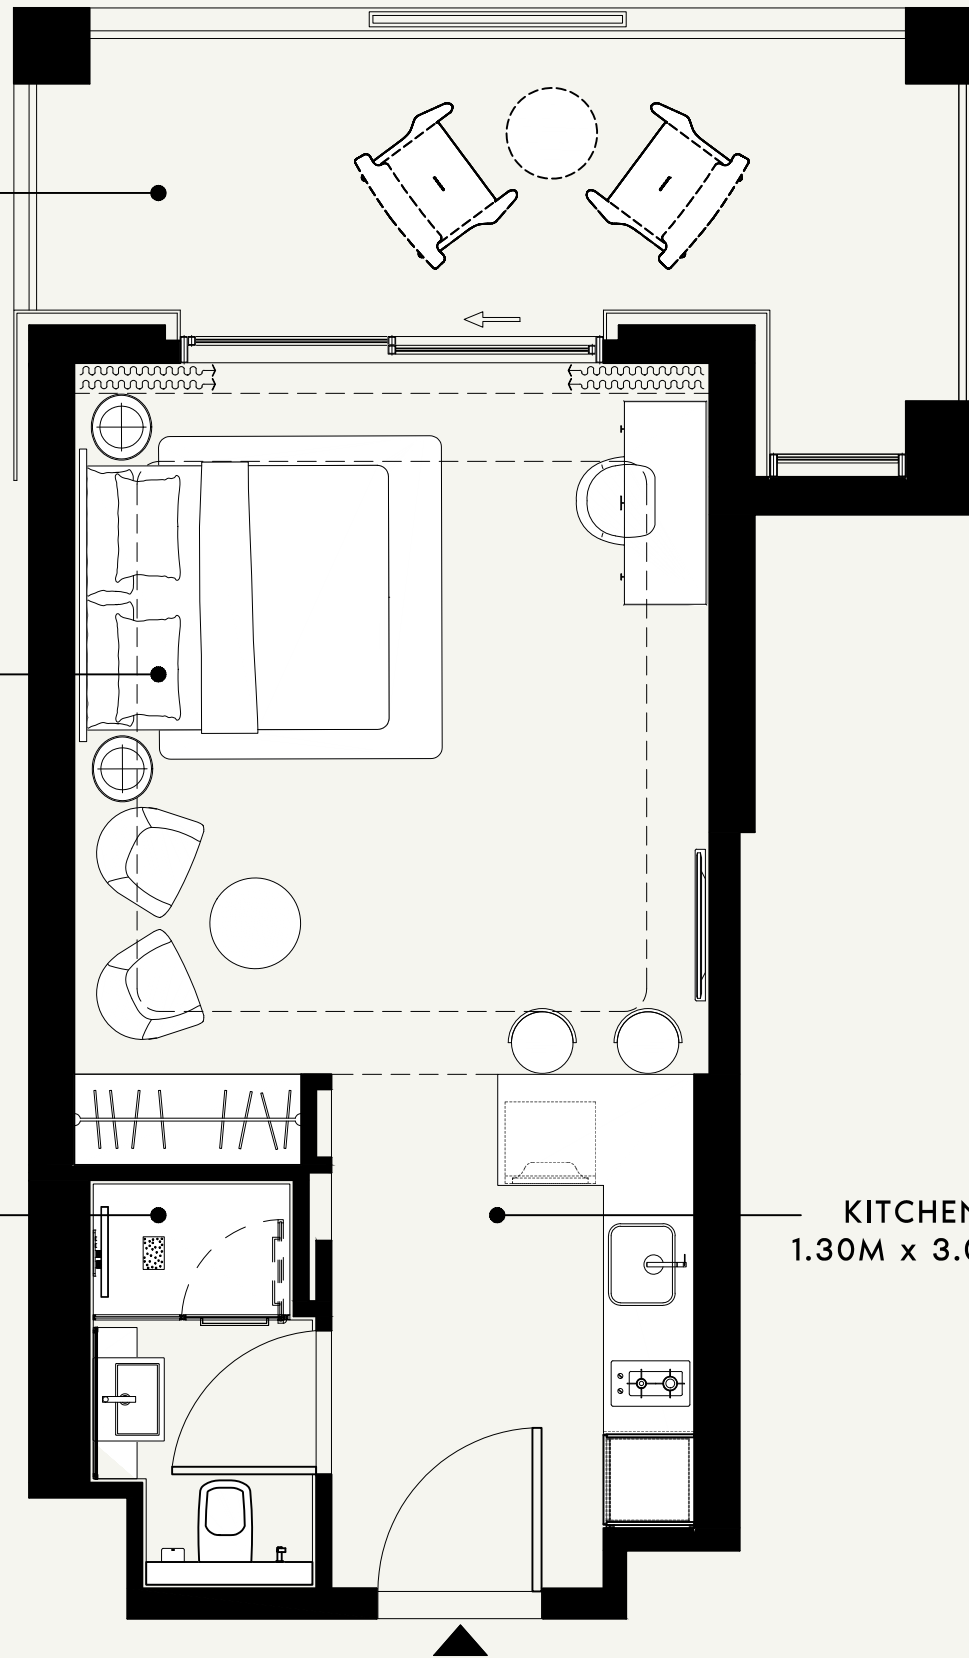


SCALE : 1:50

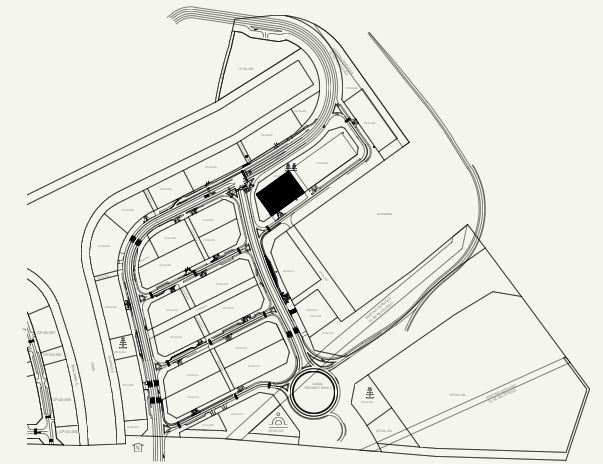

SCALE : N.T.S



OPEN SPACE

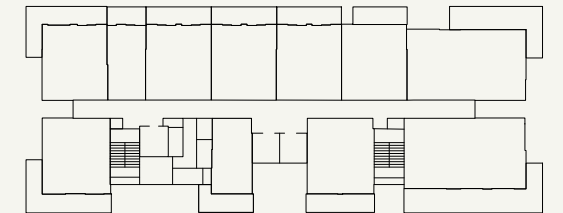

ROAD

SCALE : N.T.S



FLOOR NO:

4th FLOOR

APARTMENT AREA:

390.30 SQ.FT. (36.26 SQ.M.)

DISCLAIMER:

THE COLORED MARKETING FLOOR PLANS PROVIDED BY THE DEVELOPER ARE FOR ILLUSTRATIVE PURPOSES ONLY. ACTUAL DIMENSIONS, LAYOUT, AND FINISHES MAY VARY FROM THOSE DEPICTED IN THE PLANS. FURNITURE, FIXTURES, AND EQUIPMENT SHOWN IN THE PLANS ARE FOR DECORATIVE PURPOSES ONLY AND ARE NOT INCLUDED IN THE PURCHASE OR LEASE OF THE PROPERTY. THE DEVELOPER RESERVES THE RIGHT TO MAKE MODIFICATIONS, REVISIONS, AND CHANGES TO THE FLOOR PLANS, SPECIFICATIONS, AND FEATURES WITHOUT PRIOR NOTICE.

PROJECT NAME / BUILDING:

RIVIERA 56

UNIT TYPE:

STUDIO-(TYPE-01)

BALCONY AREA:

148.00 SQ.FT. (13.75 SQ.M.)

TOTAL APARTMENT AREA:

538.30 SQ.FT. (50.01 SQ.M.)

APARTMENT NO:

401

BALCONY  
7.90M x 2.00M

BED ROOM  
3.55M x 3.10M

BATH  
2.10M x 2.55M

TOILET  
2.00M x 1.65M


BALCONY  
1.45M x 3.75M

LIVING/DINING  
3.55M x 5.55M


KITCHEN  
3.30M x 2.55M

SCALE : 1:50

SCALE : N.T.S

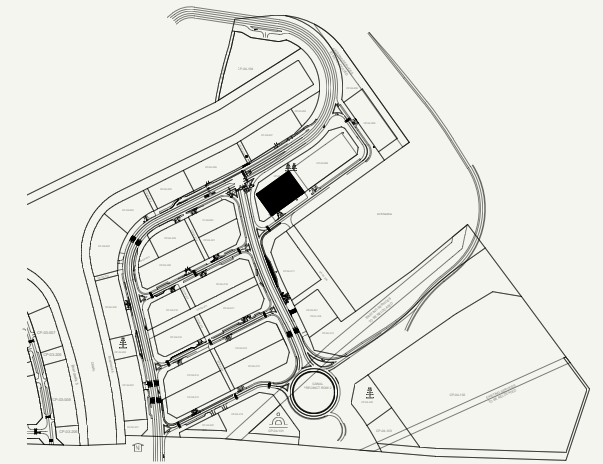

OPEN SPACE

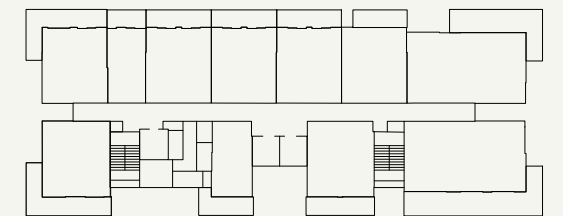

ROAD

SCALE : N.T.S



FLOOR NO:

4th FLOOR

UNIT TYPE:

1 BED-(TYPE-05)

APARTMENT AREA:

661.44 SQ.FT. (61.45 SQ.M.)

BALCONY AREA:

282.55 SQ.FT. (26.25 SQ.M.)

DISCLAIMER:

THE COLORED MARKETING FLOOR PLANS PROVIDED BY THE DEVELOPER ARE FOR ILLUSTRATIVE PURPOSES ONLY. ACTUAL DIMENSIONS, LAYOUT, AND FINISHES MAY VARY FROM THOSE DEPICTED IN THE PLANS. FURNITURE, FIXTURES, AND EQUIPMENT SHOWN IN THE PLANS ARE FOR DECORATIVE PURPOSES ONLY AND ARE NOT INCLUDED IN THE PURCHASE OR LEASE OF THE PROPERTY. THE DEVELOPER RESERVES THE RIGHT TO MAKE MODIFICATIONS, REVISIONS, AND CHANGES TO THE FLOOR PLANS, SPECIFICATIONS, AND FEATURES WITHOUT PRIOR NOTICE.

TOTAL APARTMENT AREA:


943.99 SQ.FT. (87.70 SQ.M.)

PROJECT NAME / BUILDING:


RIVIERA 56

APARTMENT NO:


402

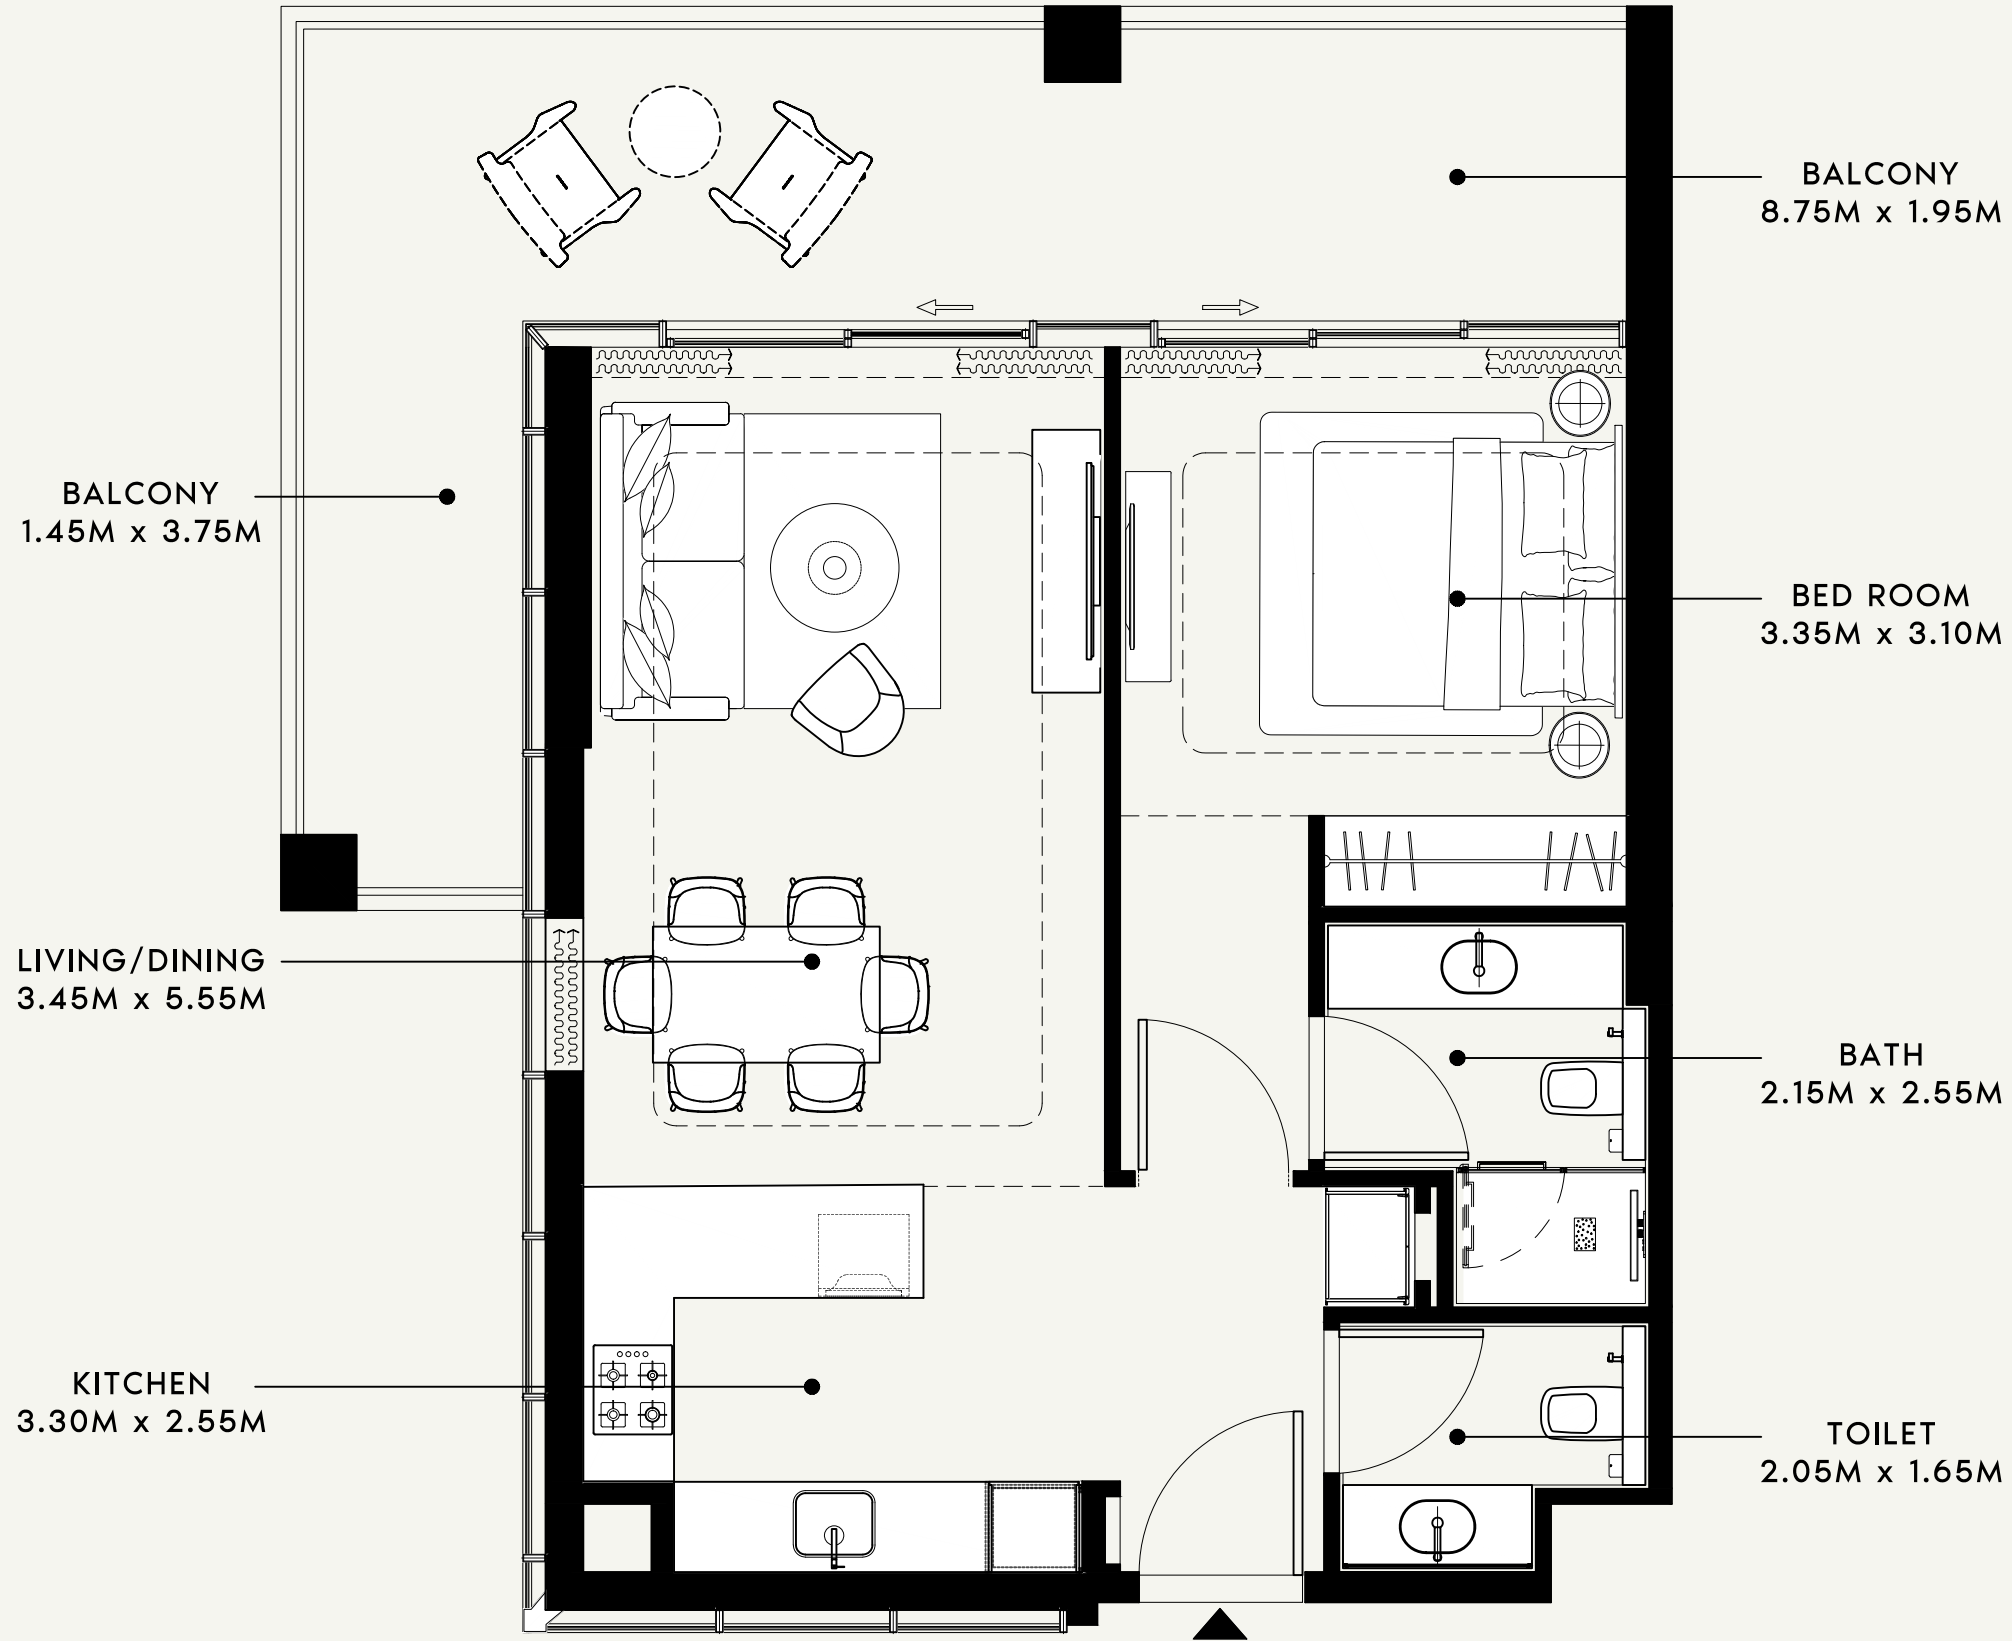

SCALE : 1:50

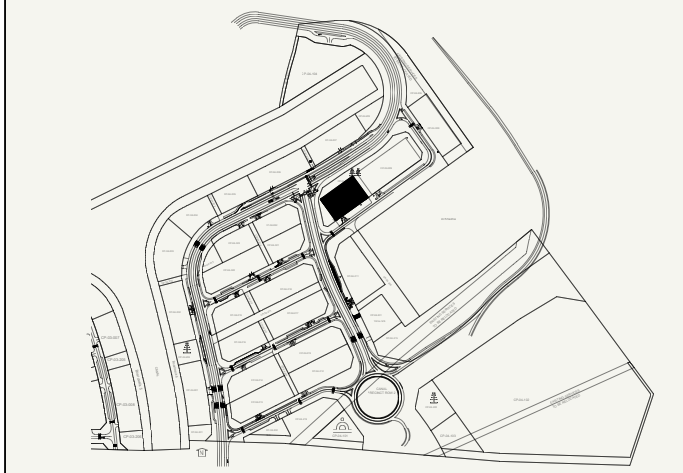

SCALE : N.T.S

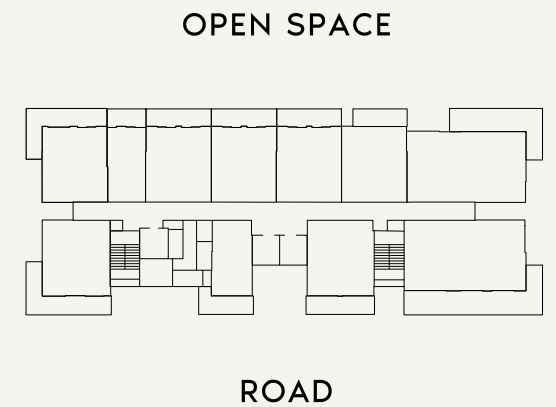

SCALE : N.T.S



FLOOR NO:

4th FLOOR

APARTMENT AREA:

633.89 SQ.FT. (58.89 SQ.M.)

DISCLAIMER:

THE COLORED MARKETING FLOOR PLANS PROVIDED BY THE DEVELOPER ARE FOR ILLUSTRATIVE PURPOSES ONLY. ACTUAL DIMENSIONS, LAYOUT, AND FINISHES MAY VARY FROM THOSE DEPICTED IN THE PLANS. FURNITURE, FIXTURES, AND EQUIPMENT SHOWN IN THE PLANS ARE FOR DECORATIVE PURPOSES ONLY AND ARE NOT INCLUDED IN THE PURCHASE OR LEASE OF THE PROPERTY. THE DEVELOPER RESERVES THE RIGHT TO MAKE MODIFICATIONS, REVISIONS, AND CHANGES TO THE FLOOR PLANS, SPECIFICATIONS, AND FEATURES WITHOUT PRIOR NOTICE.

PROJECT NAME / BUILDING:

RIVIERA 56

UNIT TYPE:

1 BED-(TYPE-02)

BALCONY AREA:


266.08 SQ.FT. (24.72 SQ.M.)

TOTAL APARTMENT AREA:


899.97 SQ.FT. (83.61 SQ.M.)

APARTMENT NO:


403

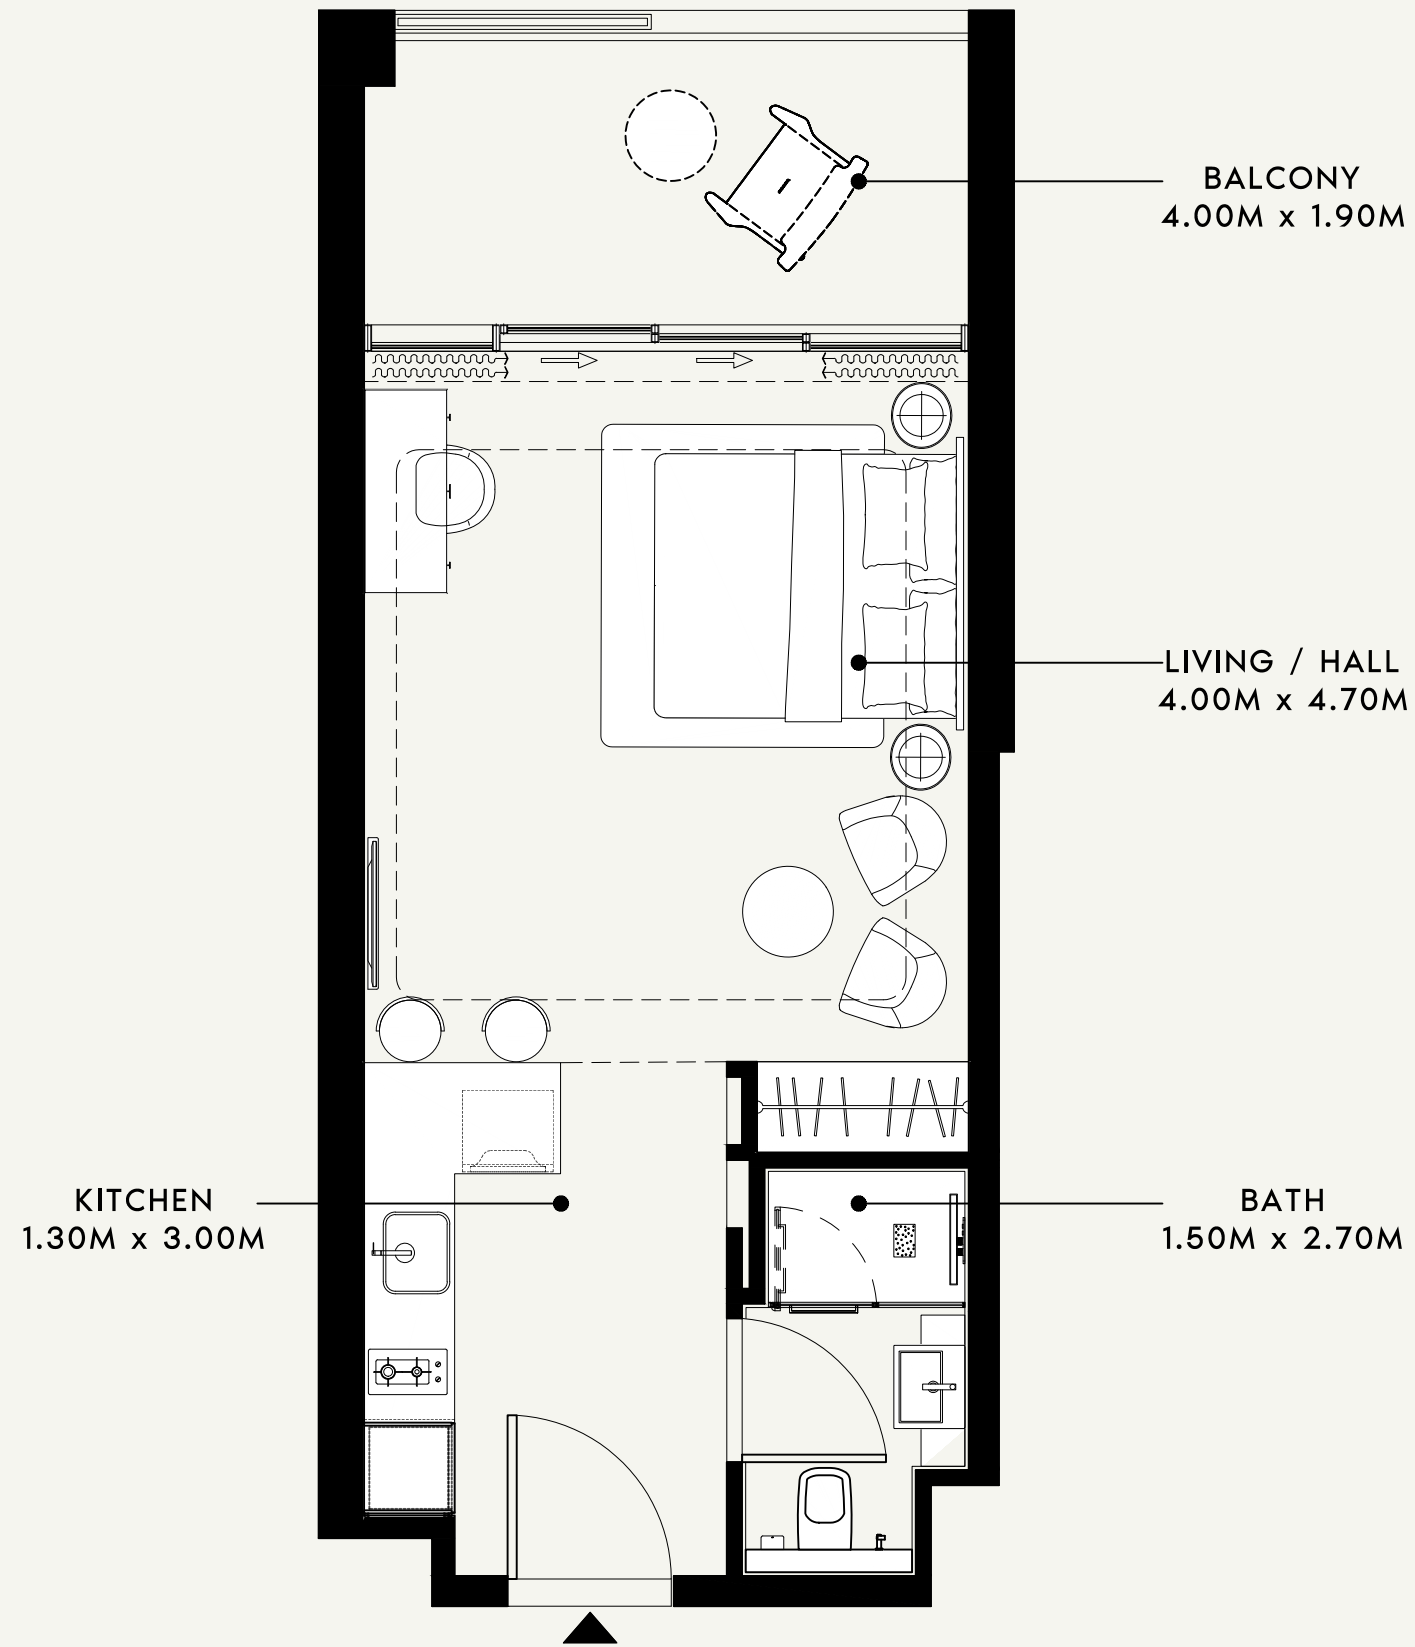

SCALE : 1:50

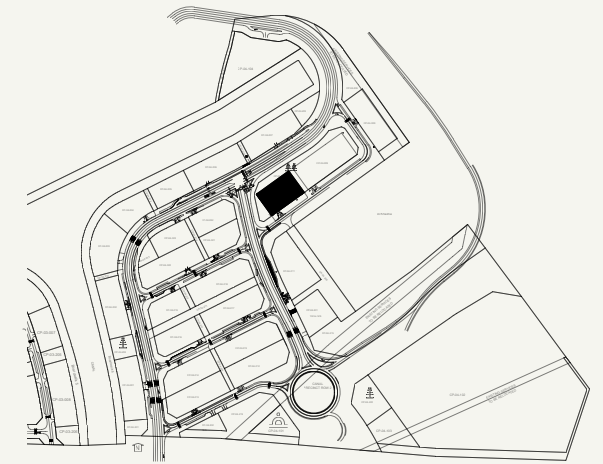

SCALE : N.T.S

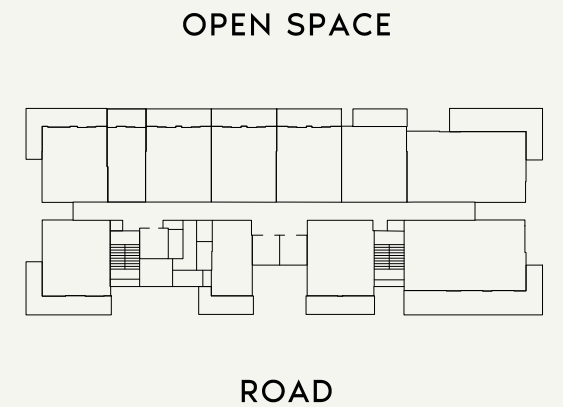

SCALE : N.T.S



FLOOR NO:  
**4th FLOOR**

UNIT TYPE:  
**STUDIO-(TYPE-02)**

APARTMENT AREA:  
**370.49 SQ.FT. (34.42 SQ.M.)**


BALCONY AREA:  
**092.89 SQ.FT. (08.63 SQ.M.)**

DISCLAIMER:  
THE COLORED MARKETING FLOOR PLANS PROVIDED BY THE DEVELOPER ARE FOR ILLUSTRATIVE PURPOSES ONLY. ACTUAL DIMENSIONS, LAYOUT, AND FINISHES MAY VARY FROM THOSE DEPICTED IN THE PLANS. FURNITURE, FIXTURES, AND EQUIPMENT SHOWN IN THE PLANS ARE FOR DECORATIVE PURPOSES ONLY AND ARE NOT INCLUDED IN THE PURCHASE OR LEASE OF THE PROPERTY. THE DEVELOPER RESERVES THE RIGHT TO MAKE MODIFICATIONS, REVISIONS, AND CHANGES TO THE FLOOR PLANS, SPECIFICATIONS, AND FEATURES WITHOUT PRIOR NOTICE.


TOTAL APARTMENT AREA:  
**463.38 SQ.FT. (43.05 SQ.M.)**

PROJECT NAME / BUILDING:  
**RIVIERA 56**


APARTMENT NO:  
**404**

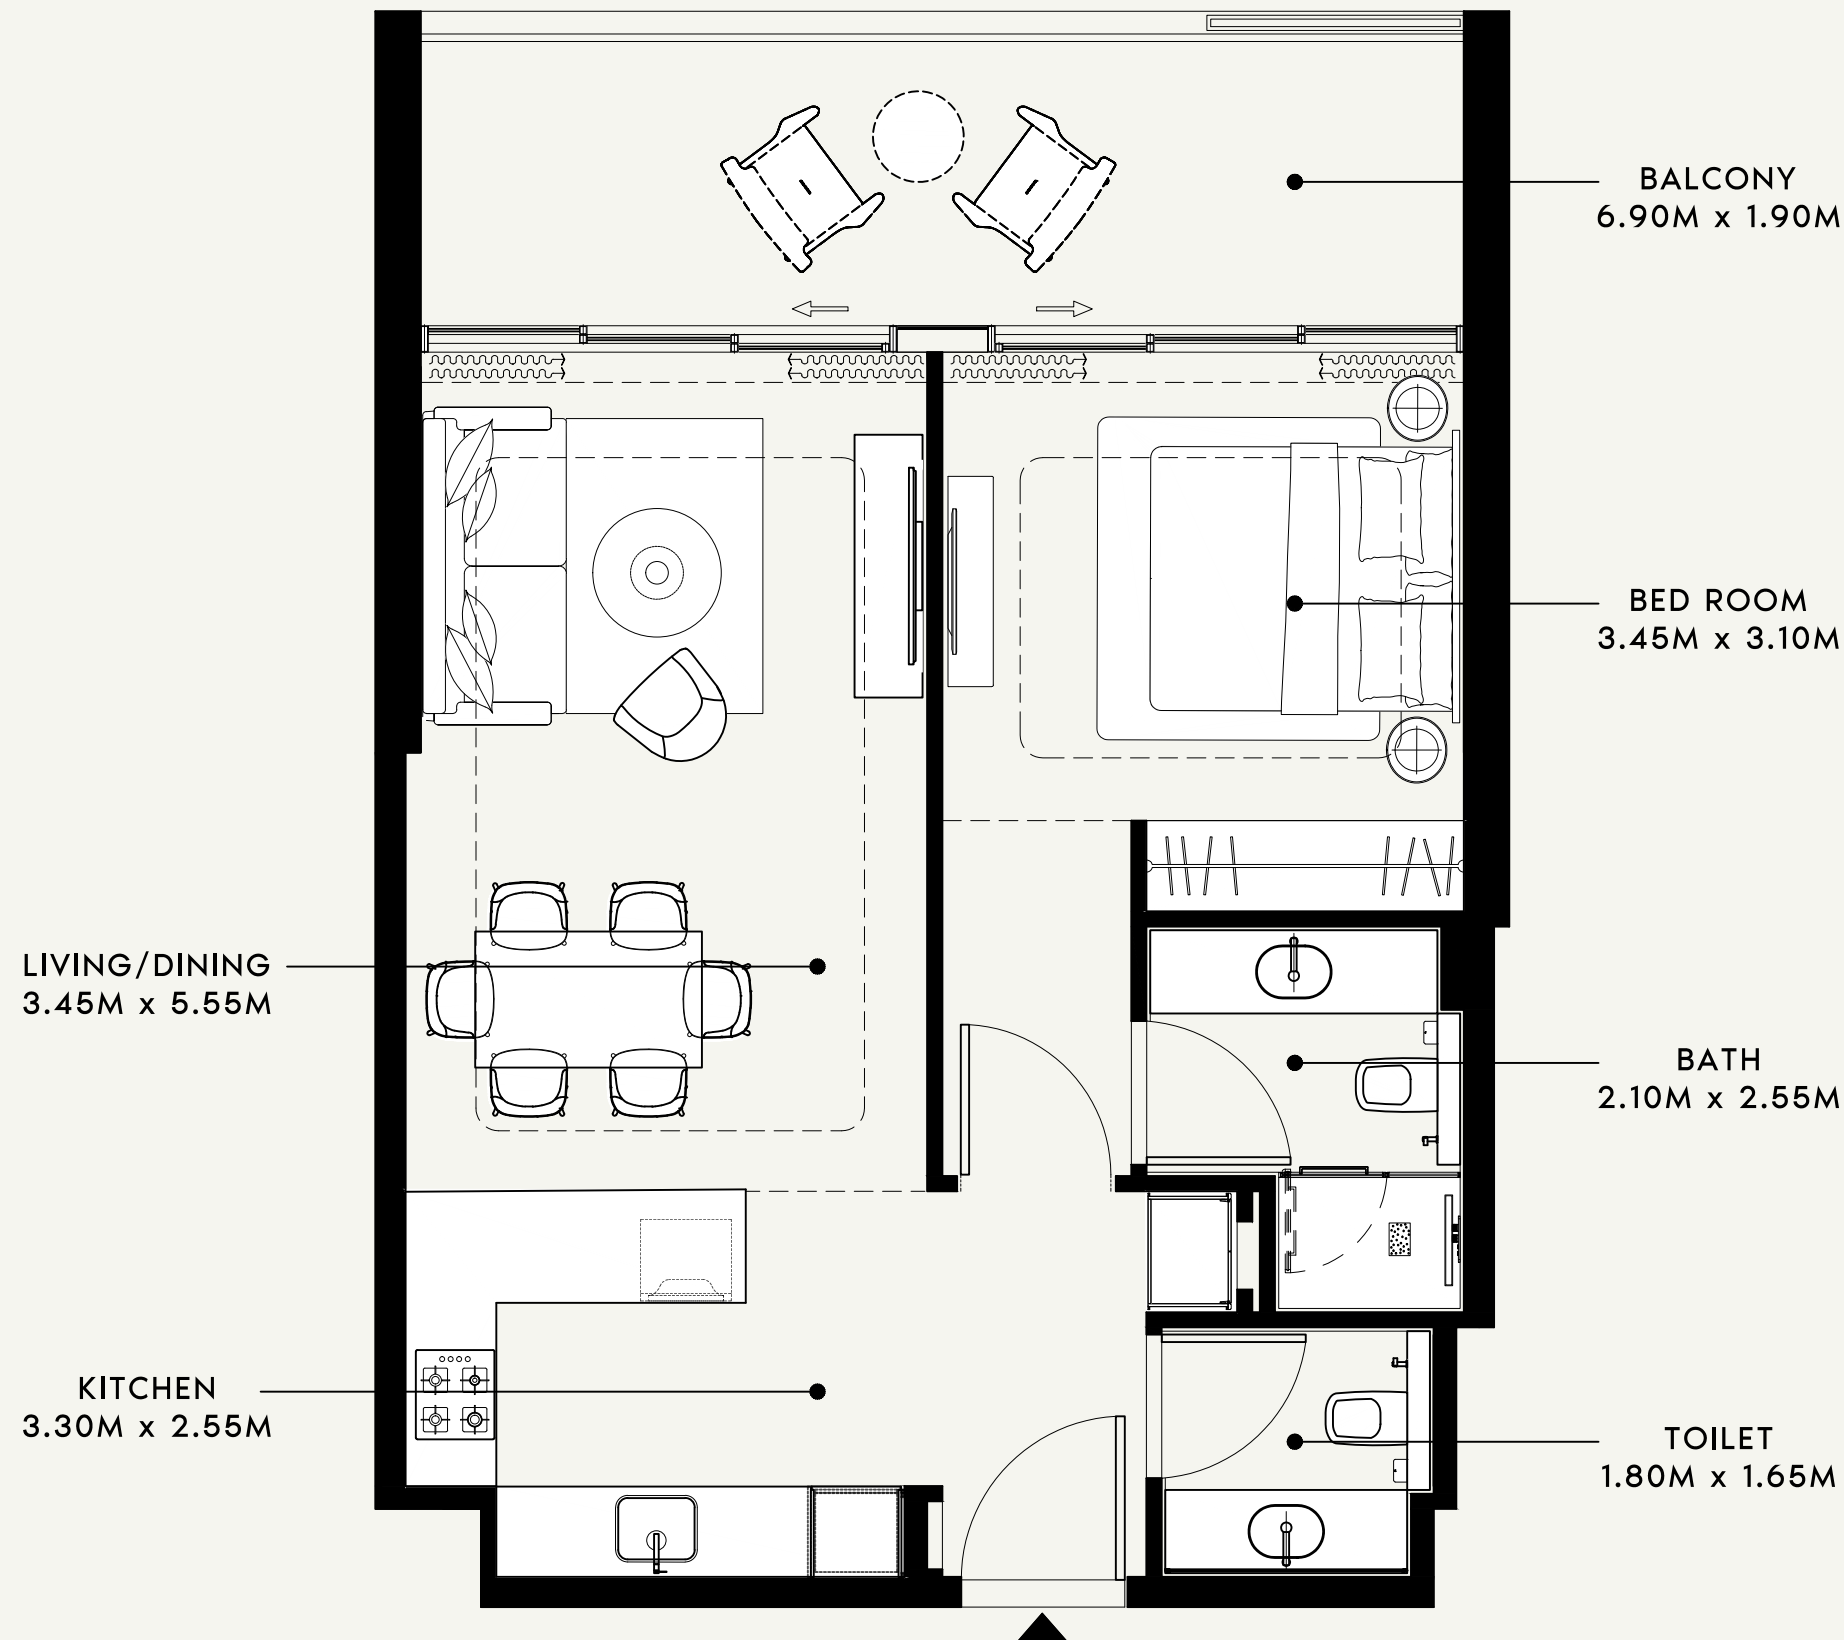

SCALE : 1:50

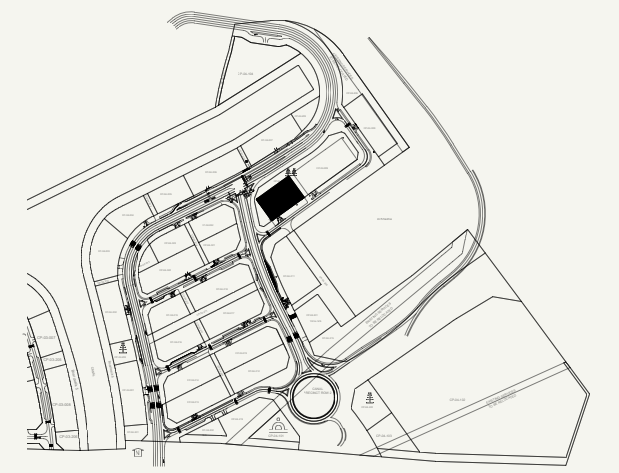

SCALE : N.T.S

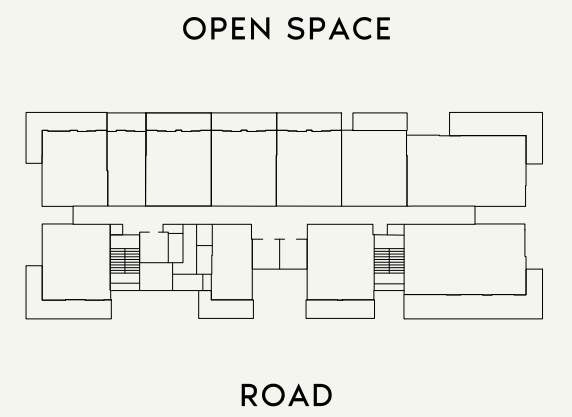

SCALE : N.T.S



SHEET SIZE : A3 DRAWN : MF REVIEWED : MM APPROVED : MS



<b>FLOOR NO:</b> 4th FLOOR	<b>APARTMENT AREA:</b> 632.49 SQ.FT. (58.76 SQ.M.)	<b>DISCLAIMER:</b> <small>THE COLORED MARKETING FLOOR PLANS PROVIDED BY THE DEVELOPER ARE FOR ILLUSTRATIVE PURPOSES ONLY. ACTUAL DIMENSIONS, LAYOUT, AND FINISHES MAY VARY FROM THOSE DEPICTED IN THE PLANS. FURNITURE, FIXTURES, AND EQUIPMENT SHOWN IN THE PLANS ARE FOR DECORATIVE PURPOSES ONLY AND ARE NOT INCLUDED IN THE PURCHASE OR LEASE OF THE PROPERTY. THE DEVELOPER RESERVES THE RIGHT TO MAKE MODIFICATIONS, REVISIONS, AND CHANGES TO THE FLOOR PLANS, SPECIFICATIONS, AND FEATURES WITHOUT PRIOR NOTICE.</small>	<b>PROJECT NAME / BUILDING:</b> RIVIERA 56
	<b>UNIT TYPE:</b> 1 BED-(TYPE-04)		

BALCONY  
6.90M x 1.90M


BED ROOM  
3.35M x 3.10M

BATH  
2.10M x 2.55M

TOILET  
1.80M x 1.65M

LIVING/DINING  
3.45M x 5.55M


KITCHEN  
3.30M x 2.55M

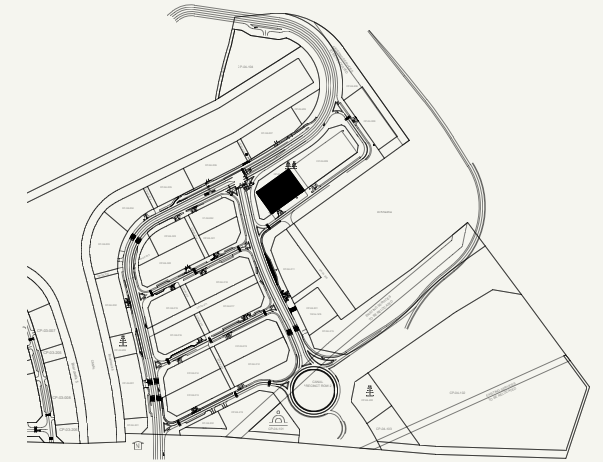

SCALE : N.T.S



OPEN SPACE

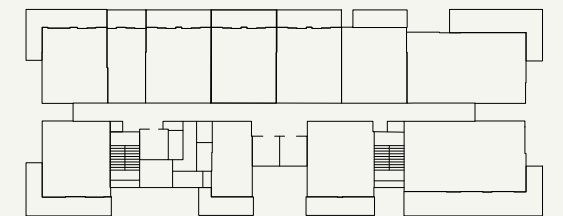

ROAD

SCALE : N.T.S



SCALE : 1:50



FLOOR NO:

4th FLOOR

APARTMENT AREA:

631.52 SQ.FT. (58.67 SQ.M.)

DISCLAIMER:

THE COLORED MARKETING FLOOR PLANS PROVIDED BY THE DEVELOPER ARE FOR ILLUSTRATIVE PURPOSES ONLY. ACTUAL DIMENSIONS, LAYOUT, AND FINISHES MAY VARY FROM THOSE DEPICTED IN THE PLANS. FURNITURE, FIXTURES, AND EQUIPMENT SHOWN IN THE PLANS ARE FOR DECORATIVE PURPOSES ONLY AND ARE NOT INCLUDED IN THE PURCHASE OR LEASE OF THE PROPERTY. THE DEVELOPER RESERVES THE RIGHT TO MAKE MODIFICATIONS, REVISIONS, AND CHANGES TO THE FLOOR PLANS, SPECIFICATIONS, AND FEATURES WITHOUT PRIOR NOTICE.

PROJECT NAME / BUILDING:

RIVIERA 56

UNIT TYPE:

1 BED-(TYPE-03)

BALCONY AREA:


153.60 SQ.FT. (14.27 SQ.M.)

TOTAL APARTMENT AREA:


785.12 SQ.FT. (72.94 SQ.M.)

APARTMENT NO:


406

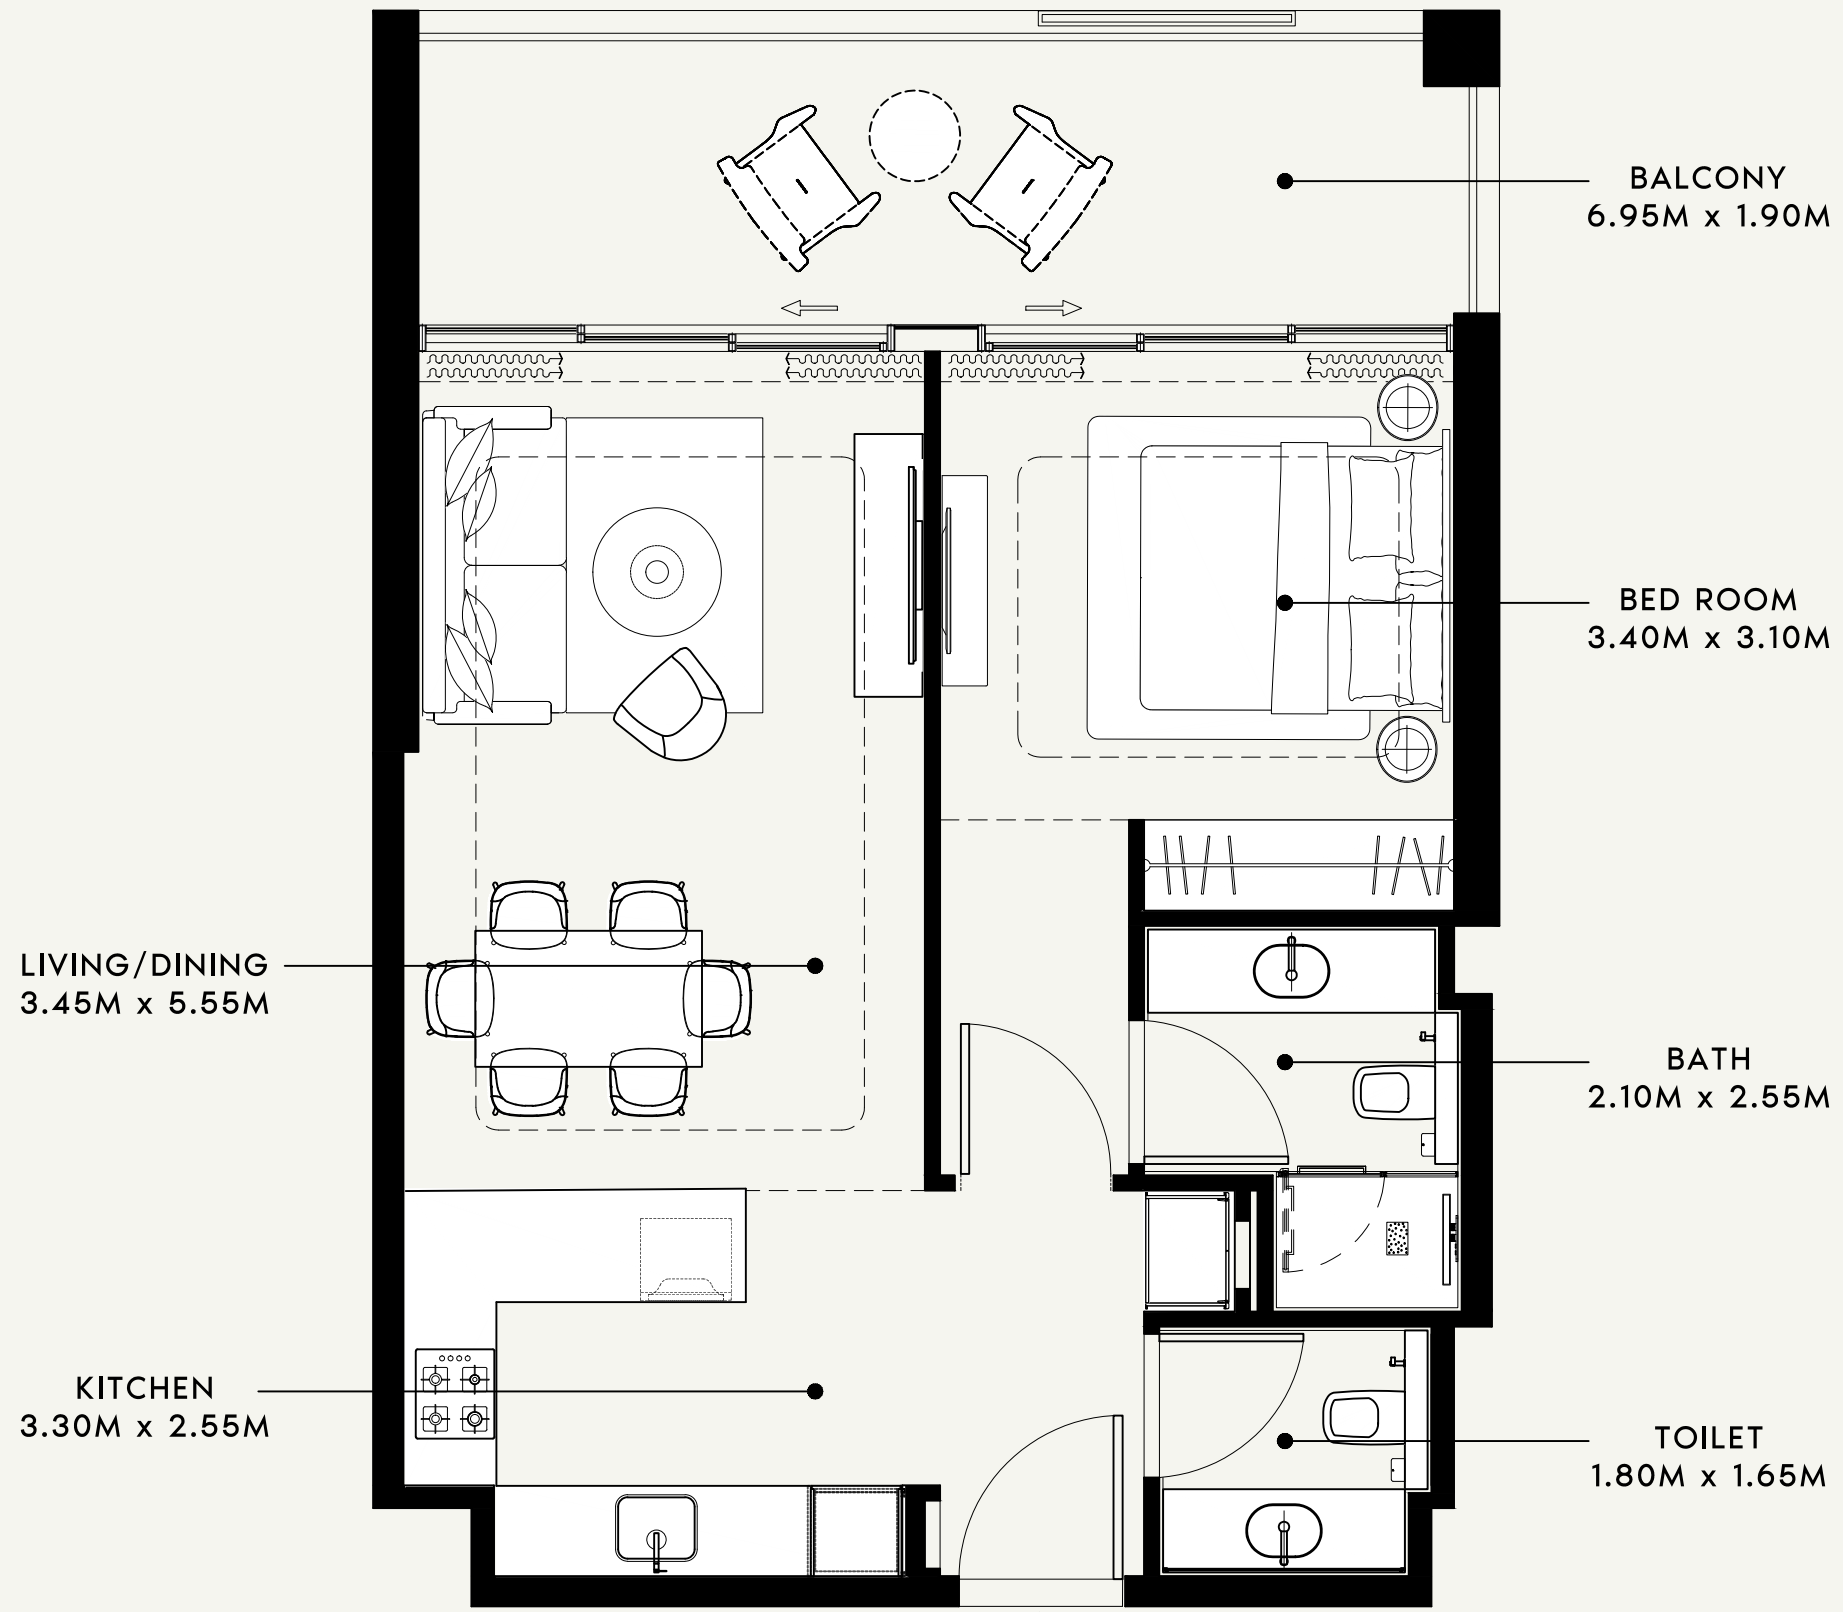

SCALE : 1:50

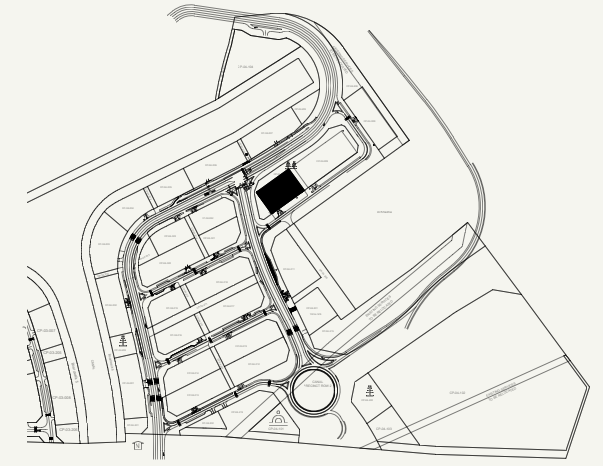

SCALE : N.T.S

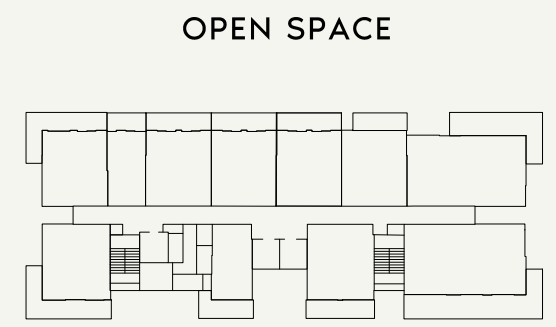

SCALE : N.T.S



SHEET SIZE: A3 DRAWN: MF REVIEWED: MM APPROVED: MS



	<b>FLOOR NO:</b> <b>4th FLOOR</b>	<b>APARTMENT AREA:</b> <b>630.66 SQ.FT. (58.59 SQ.M.)</b>	<b>DISCLAIMER:</b> <small>THE COLORED MARKETING FLOOR PLANS PROVIDED BY THE DEVELOPER ARE FOR ILLUSTRATIVE PURPOSES ONLY. ACTUAL DIMENSIONS, LAYOUT, AND FINISHES MAY VARY FROM THOSE DEPICTED IN THE PLANS. FURNITURE, FIXTURES, AND EQUIPMENT SHOWN IN THE PLANS ARE FOR DECORATIVE PURPOSES ONLY AND ARE NOT INCLUDED IN THE PURCHASE OR LEASE OF THE PROPERTY. THE DEVELOPER RESERVES THE RIGHT TO MAKE MODIFICATIONS, REVISIONS, AND CHANGES TO THE FLOOR PLANS, SPECIFICATIONS, AND FEATURES WITHOUT PRIOR NOTICE.</small>	<b>PROJECT NAME / BUILDING:</b> <b>RIVIERA 56</b>
	<b>UNIT TYPE:</b> <b>1 BED-(TYPE-06)</b>	<b>BALCONY AREA:</b> <b>153.06 SQ.FT. (14.22 SQ.M.)</b>		<b>TOTAL APARTMENT AREA:</b> <b>783.72 SQ.FT. (72.81 SQ.M.)</b>

BALCONY  
5.95M x 1.90M


BED ROOM  
3.40M x 3.10M

BATH  
2.10M x 2.55M

TOILET  
1.80M x 1.65M

LIVING/DINING  
3.45M x 5.55M

KITCHEN  
3.30M x 2.55M

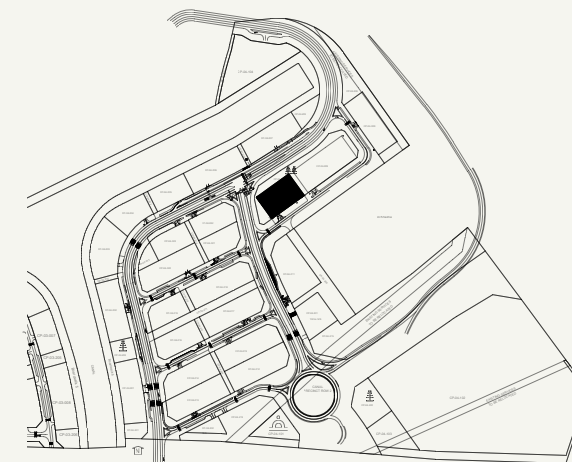

SCALE : N.T.S



OPEN SPACE



ROAD

SCALE : N.T.S



SCALE : 1:50



FLOOR NO:

4th FLOOR

APARTMENT AREA:

633.13 SQ.FT. (58.82 SQ.M.)

DISCLAIMER:

THE COLORED MARKETING FLOOR PLANS PROVIDED BY THE DEVELOPER ARE FOR ILLUSTRATIVE PURPOSES ONLY. ACTUAL DIMENSIONS, LAYOUT, AND FINISHES MAY VARY FROM THOSE DEPICTED IN THE PLANS. FURNITURE, FIXTURES, AND EQUIPMENT SHOWN IN THE PLANS ARE FOR DECORATIVE PURPOSES ONLY AND ARE NOT INCLUDED IN THE PURCHASE OR LEASE OF THE PROPERTY. THE DEVELOPER RESERVES THE RIGHT TO MAKE MODIFICATIONS, REVISIONS, AND CHANGES TO THE FLOOR PLANS, SPECIFICATIONS, AND FEATURES WITHOUT PRIOR NOTICE.

PROJECT NAME / BUILDING:

RIVIERA 56

UNIT TYPE:

1 BED-(TYPE-07)

BALCONY AREA:

129.81 SQ.FT. (12.06 SQ.M.)

TOTAL APARTMENT AREA:

762.94 SQ.FT. (70.88 SQ.M.)


APARTMENT NO:

408


SHEET SIZE: A3 DRAWN: MF REVIEWED: MM APPROVED: MS



SCALE : 1:75

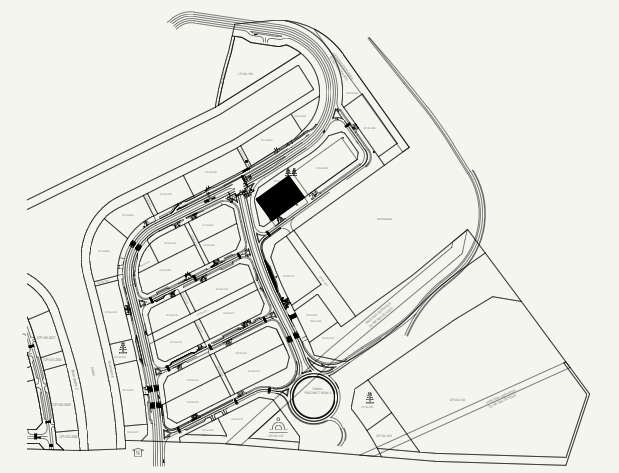

SCALE : N.T.S

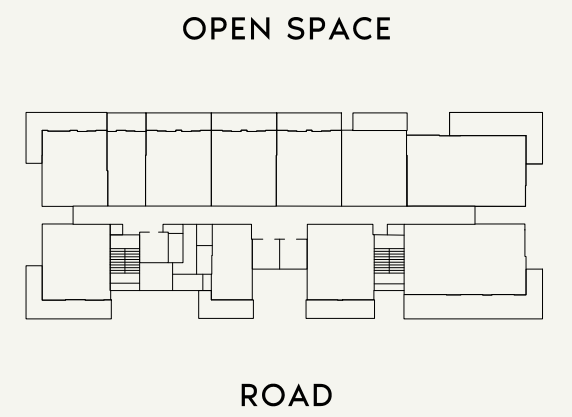


SCALE : N.T.S




<b>FLOOR NO:</b> <b>4th FLOOR</b>	<b>APARTMENT AREA:</b> <b>1074.35 SQ.FT. (99.81 SQ.M.)</b>	<b>DISCLAIMER:</b> <small>THE COLORED MARKETING FLOOR PLANS PROVIDED BY THE DEVELOPER ARE FOR ILLUSTRATIVE PURPOSES ONLY. ACTUAL DIMENSIONS, LAYOUT, AND FINISHES MAY VARY FROM THOSE DEPICTED IN THE PLANS. FURNITURE, FIXTURES, AND EQUIPMENT SHOWN IN THE PLANS ARE FOR DECORATIVE PURPOSES ONLY AND ARE NOT INCLUDED IN THE PURCHASE OR LEASE OF THE PROPERTY. THE DEVELOPER RESERVES THE RIGHT TO MAKE MODIFICATIONS, REVISIONS, AND CHANGES TO THE FLOOR PLANS, SPECIFICATIONS, AND FEATURES WITHOUT PRIOR NOTICE.</small>	<b>PROJECT NAME / BUILDING:</b> <b>RIVIERA 56</b>
	<b>UNIT TYPE:</b> <b>2 BED-(TYPE-01)</b>		<b>BALCONY AREA:</b> <b>343.05 SQ.FT. (31.87 SQ.M.)</b>

SHEET SIZE: A3 DRAWN: MF REVIEWED: MM APPROVED: MS


SHEET SIZE: A3 DRAWN: MF REVIEWED: MM APPROVED: MS

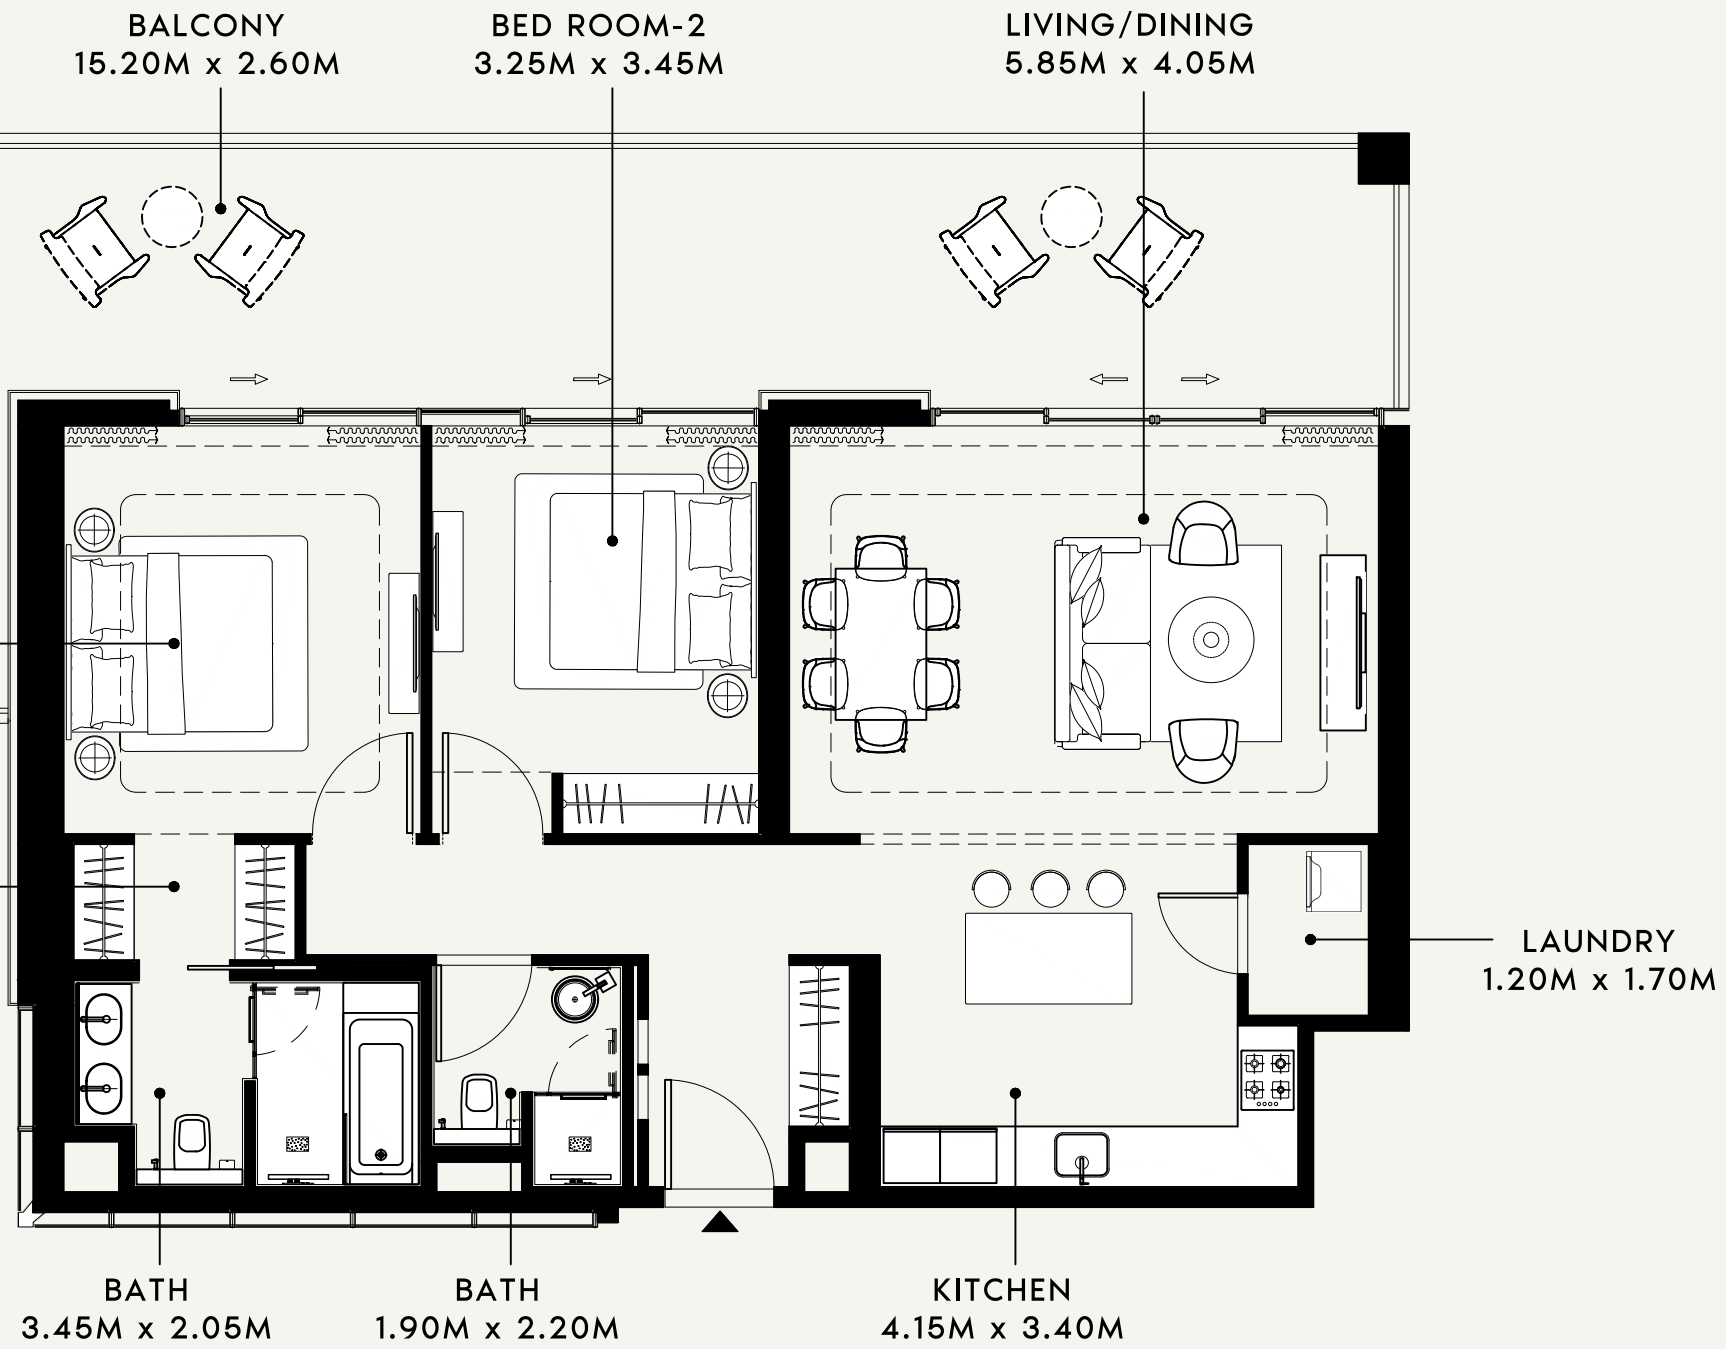

SCALE : 1:75

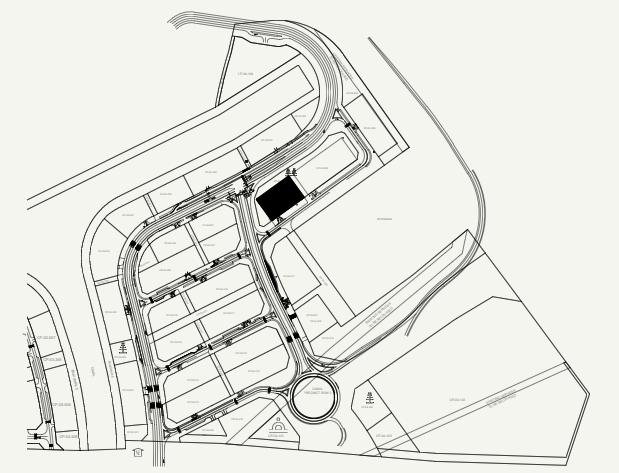

SCALE : N.T.S

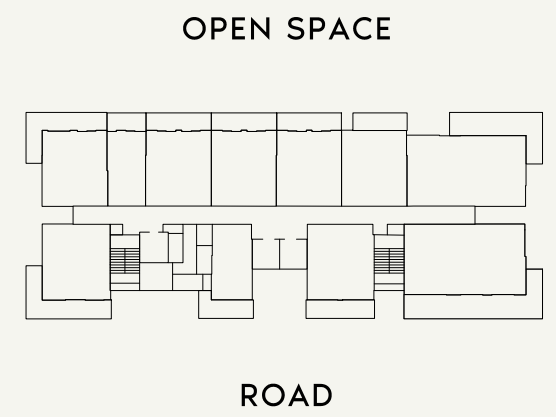

SCALE : N.T.S



FLOOR NO:  
**4th FLOOR**

UNIT TYPE:  
**2 BED-(TYPE-02)**

APARTMENT AREA:  
**1087.05 SQ.FT. (100.99 SQ.M.)**

BALCONY AREA:  
**496.32 SQ.FT. (46.11 SQ.M.)**

DISCLAIMER:  
THE COLORED MARKETING FLOOR PLANS PROVIDED BY THE DEVELOPER ARE FOR ILLUSTRATIVE PURPOSES ONLY. ACTUAL DIMENSIONS, LAYOUT, AND FINISHES MAY VARY FROM THOSE DEPICTED IN THE PLANS. FURNITURE, FIXTURES, AND EQUIPMENT SHOWN IN THE PLANS ARE FOR DECORATIVE PURPOSES ONLY AND ARE NOT INCLUDED IN THE PURCHASE OR LEASE OF THE PROPERTY. THE DEVELOPER RESERVES THE RIGHT TO MAKE MODIFICATIONS, REVISIONS, AND CHANGES TO THE FLOOR PLANS, SPECIFICATIONS, AND FEATURES WITHOUT PRIOR NOTICE.

TOTAL APARTMENT AREA:  
**1583.37 SQ.FT. (147.10 SQ.M.)**

PROJECT NAME / BUILDING:  
**RIVIERA 56**

APARTMENT NO:  
**410**

BALCONY  
7.50M x 2.00M

BED ROOM  
3.55M x 3.10M

BATH  
2.10M x 2.55M


TOILET  
2.00M x 1.65M

LIVING/DINING  
3.45M x 5.55M


KITCHEN  
3.30M x 2.55M

SCALE : 1:50

SCALE : N.T.S

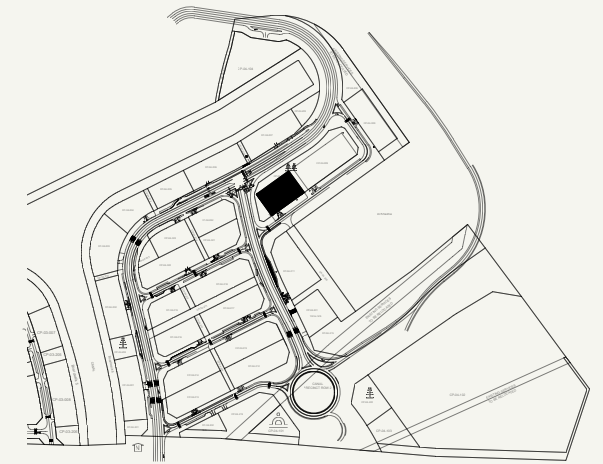

OPEN SPACE

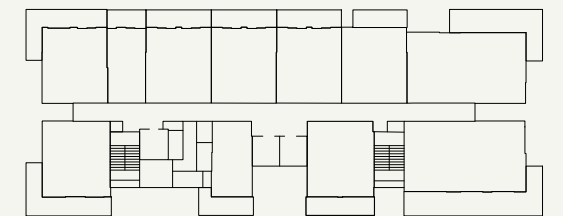

ROAD

SCALE : N.T.S



FLOOR NO:

4th FLOOR

UNIT TYPE:

1 BED-(TYPE-01)

APARTMENT AREA:

649.17 SQ.FT. (60.31 SQ.M.)

BALCONY AREA:

163.50 SQ.FT. (15.19 SQ.M.)

DISCLAIMER:

THE COLORED MARKETING FLOOR PLANS PROVIDED BY THE DEVELOPER ARE FOR ILLUSTRATIVE PURPOSES ONLY. ACTUAL DIMENSIONS, LAYOUT, AND FINISHES MAY VARY FROM THOSE DEPICTED IN THE PLANS. FURNITURE, FIXTURES, AND EQUIPMENT SHOWN IN THE PLANS ARE FOR DECORATIVE PURPOSES ONLY AND ARE NOT INCLUDED IN THE PURCHASE OR LEASE OF THE PROPERTY. THE DEVELOPER RESERVES THE RIGHT TO MAKE MODIFICATIONS, REVISIONS, AND CHANGES TO THE FLOOR PLANS, SPECIFICATIONS, AND FEATURES WITHOUT PRIOR NOTICE.

TOTAL APARTMENT AREA:

812.67 SQ.FT. (75.50 SQ.M.)

PROJECT NAME / BUILDING:

RIVIERA 56

APARTMENT NO:


411

BALCONY  
6.10M x 1.80M


LIVING / HALL  
4.20M x 4.70M

BATH  
1.50M x 2.70M

KITCHEN  
1.30M x 3.00M

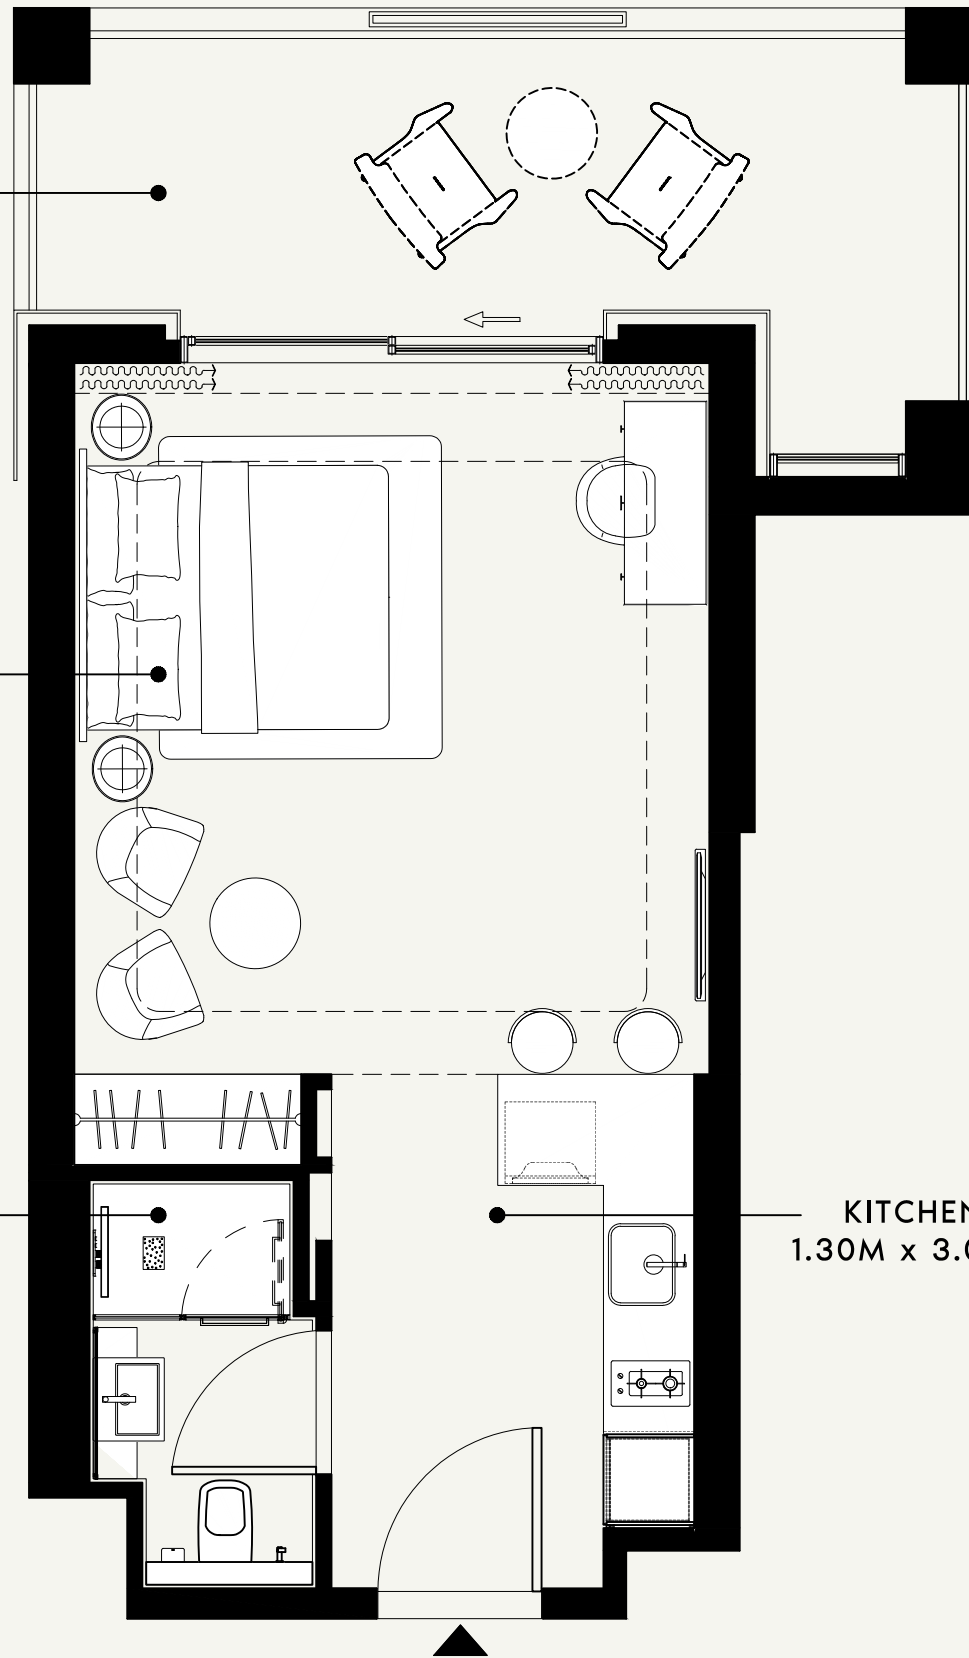


SCALE : 1:50

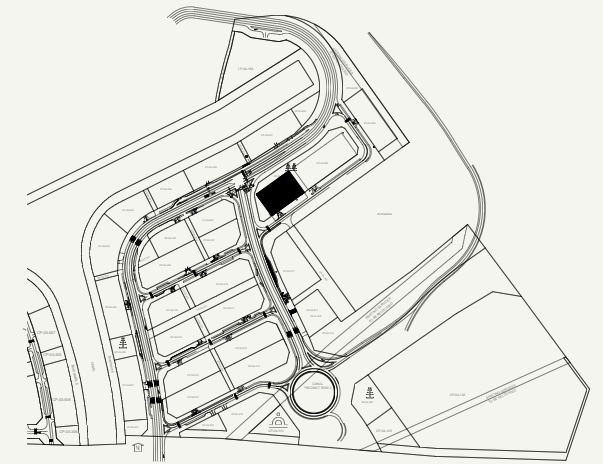

SCALE : N.T.S



OPEN SPACE

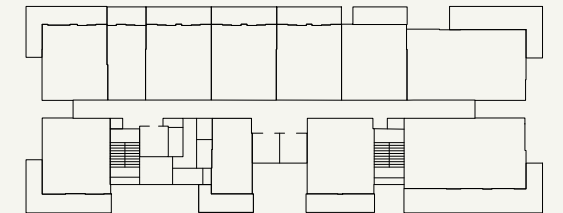

ROAD

SCALE : N.T.S



FLOOR NO:

5th FLOOR

APARTMENT AREA:

390.30 SQ.FT. (36.26 SQ.M.)

DISCLAIMER:

THE COLORED MARKETING FLOOR PLANS PROVIDED BY THE DEVELOPER ARE FOR ILLUSTRATIVE PURPOSES ONLY. ACTUAL DIMENSIONS, LAYOUT, AND FINISHES MAY VARY FROM THOSE DEPICTED IN THE PLANS. FURNITURE, FIXTURES, AND EQUIPMENT SHOWN IN THE PLANS ARE FOR DECORATIVE PURPOSES ONLY AND ARE NOT INCLUDED IN THE PURCHASE OR LEASE OF THE PROPERTY. THE DEVELOPER RESERVES THE RIGHT TO MAKE MODIFICATIONS, REVISIONS, AND CHANGES TO THE FLOOR PLANS, SPECIFICATIONS, AND FEATURES WITHOUT PRIOR NOTICE.

PROJECT NAME / BUILDING:

RIVIERA 56

UNIT TYPE:

STUDIO-(TYPE-01)

BALCONY AREA:

148.00 SQ.FT. (13.75 SQ.M.)

TOTAL APARTMENT AREA:

538.30 SQ.FT. (50.01 SQ.M.)

APARTMENT NO:

501

BALCONY  
7.90M x 2.00M

BED ROOM  
3.55M x 3.10M

BATH  
2.10M x 2.55M

TOILET  
2.00M x 1.65M


BALCONY  
1.45M x 3.75M

LIVING/DINING  
3.55M x 5.55M


KITCHEN  
3.30M x 2.55M

SCALE : 1:50

SCALE : N.T.S

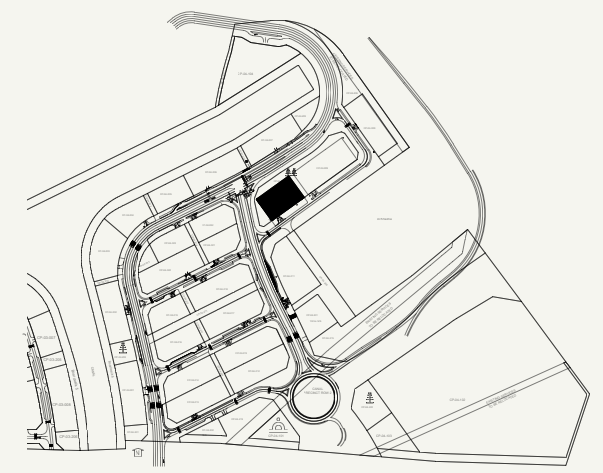

OPEN SPACE

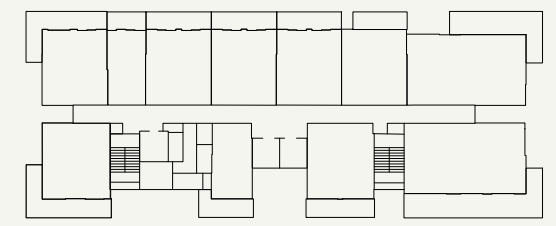

ROAD

SCALE : N.T.S



FLOOR NO:

5th FLOOR

UNIT TYPE:

1 BED-(TYPE-05)

APARTMENT AREA:

661.44 SQ.FT. (61.45 SQ.M.)

BALCONY AREA:

282.55 SQ.FT. (26.25 SQ.M.)

DISCLAIMER:

THE COLORED MARKETING FLOOR PLANS PROVIDED BY THE DEVELOPER ARE FOR ILLUSTRATIVE PURPOSES ONLY. ACTUAL DIMENSIONS, LAYOUT, AND FINISHES MAY VARY FROM THOSE DEPICTED IN THE PLANS. FURNITURE, FIXTURES, AND EQUIPMENT SHOWN IN THE PLANS ARE FOR DECORATIVE PURPOSES ONLY AND ARE NOT INCLUDED IN THE PURCHASE OR LEASE OF THE PROPERTY. THE DEVELOPER RESERVES THE RIGHT TO MAKE MODIFICATIONS, REVISIONS, AND CHANGES TO THE FLOOR PLANS, SPECIFICATIONS, AND FEATURES WITHOUT PRIOR NOTICE.

TOTAL APARTMENT AREA:

943.99 SQ.FT. (87.70 SQ.M.)


PROJECT NAME / BUILDING:

RIVIERA 56


APARTMENT NO:

502


SHEET SIZE: A3 DRAWN: MF REVIEWED: MM APPROVED: MS

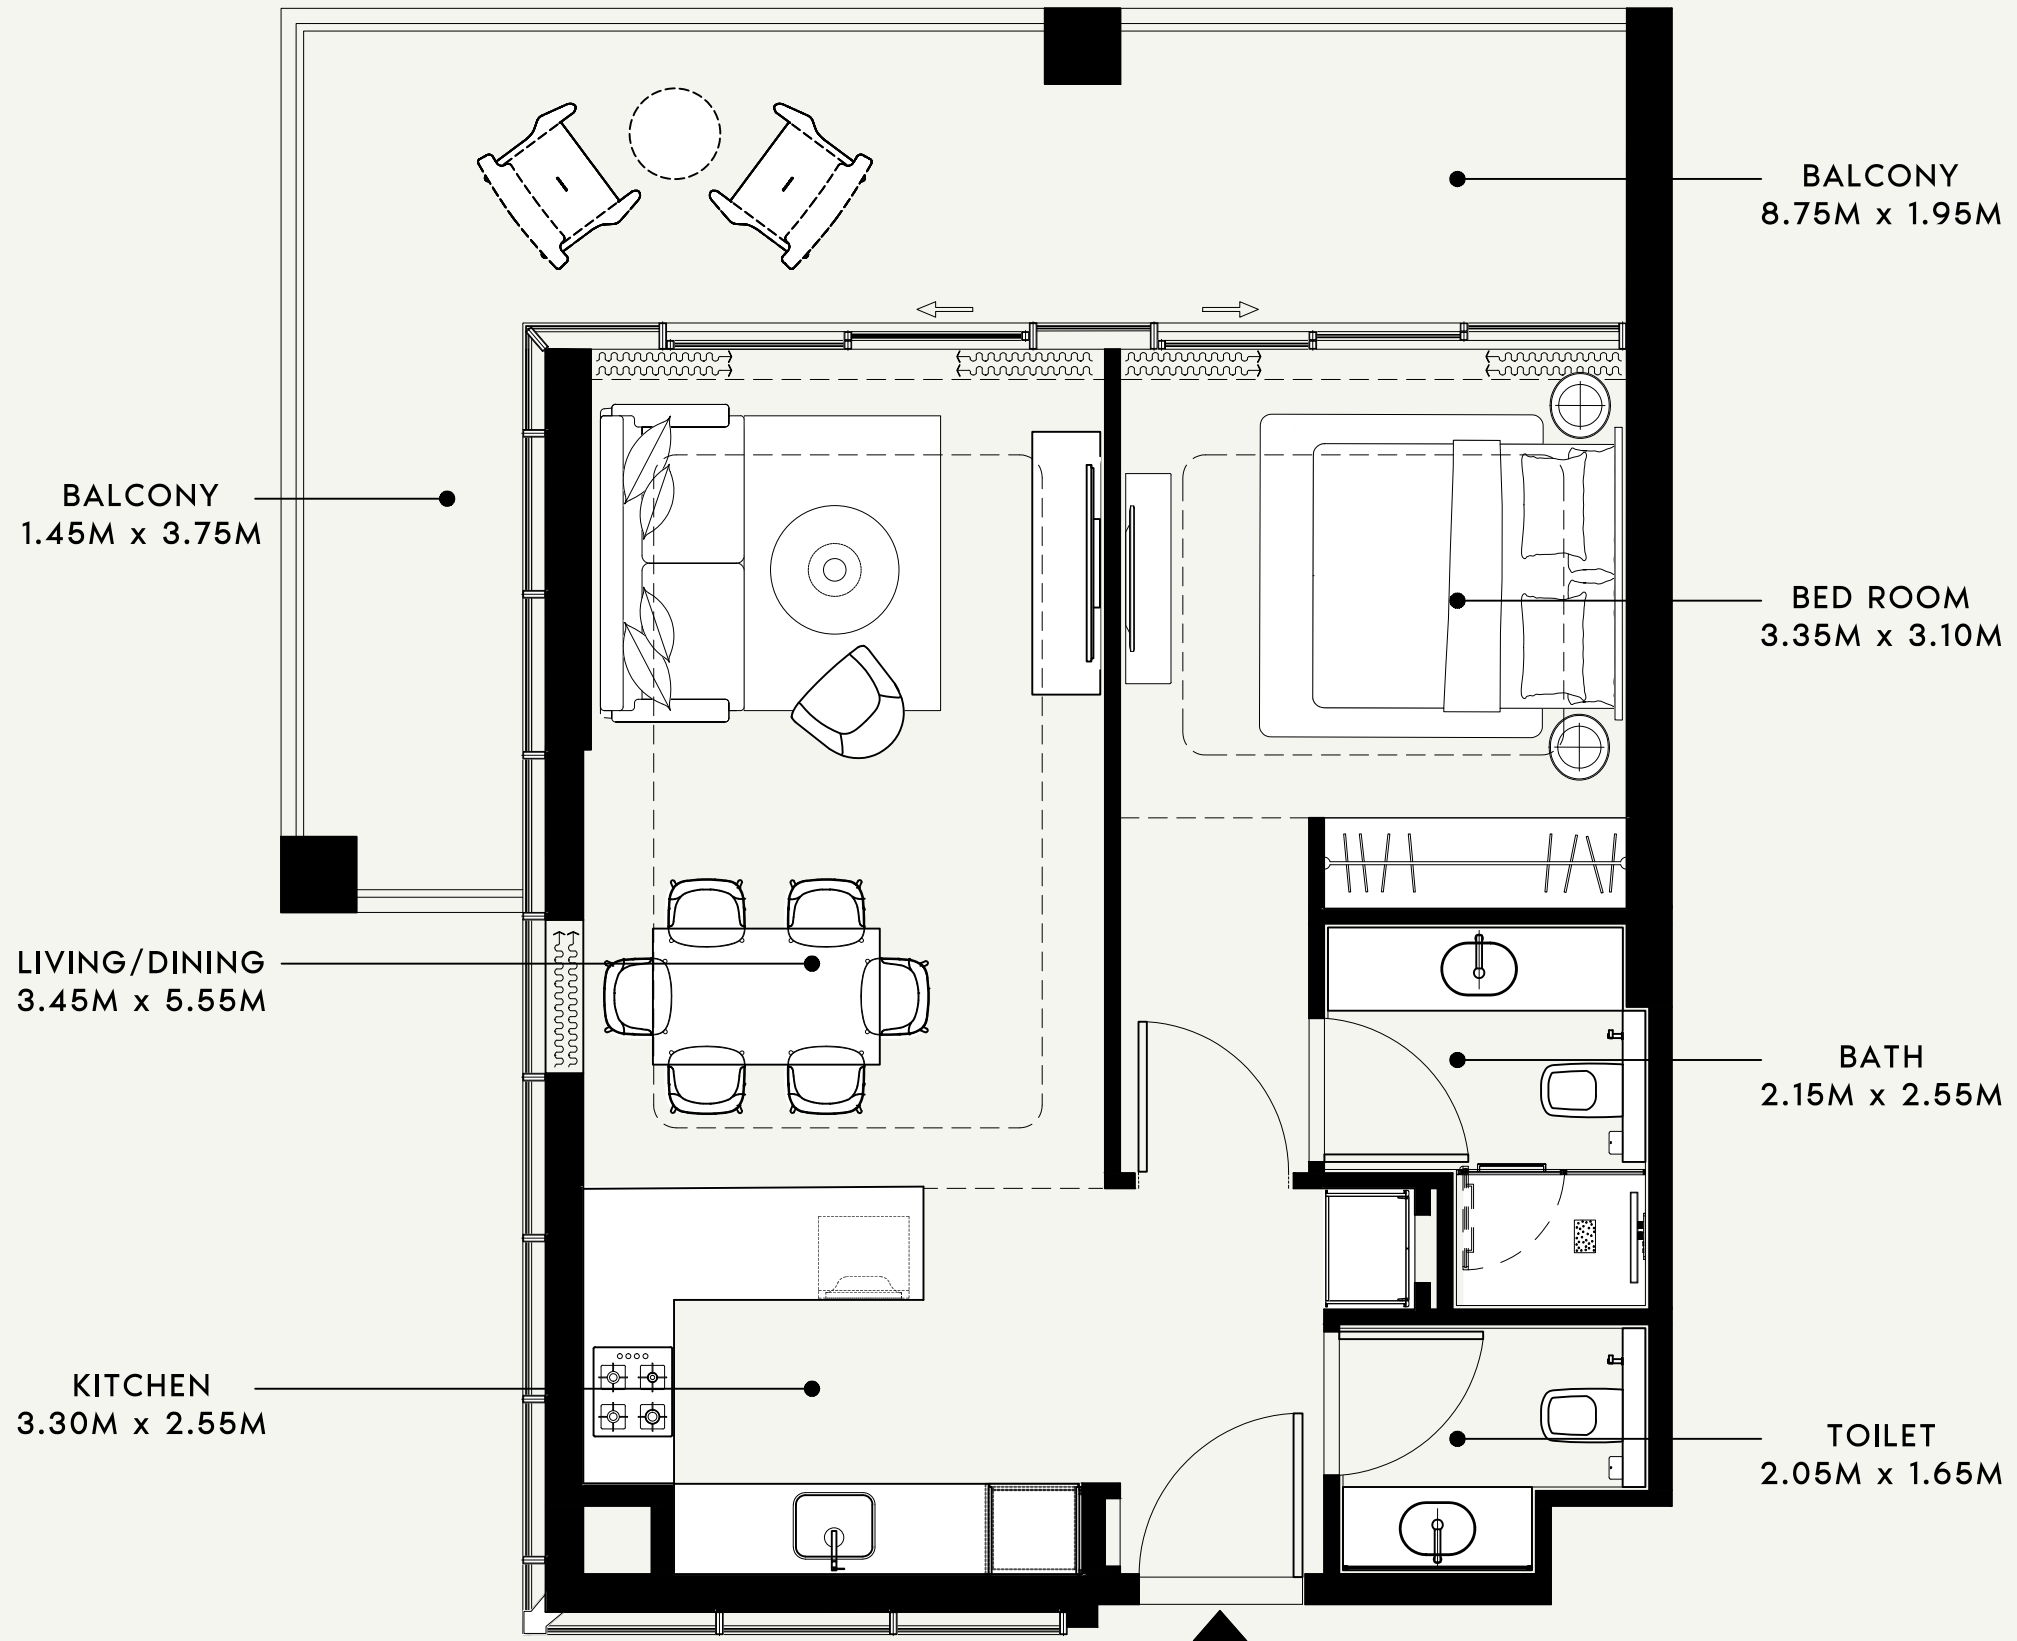

SCALE : 1:50

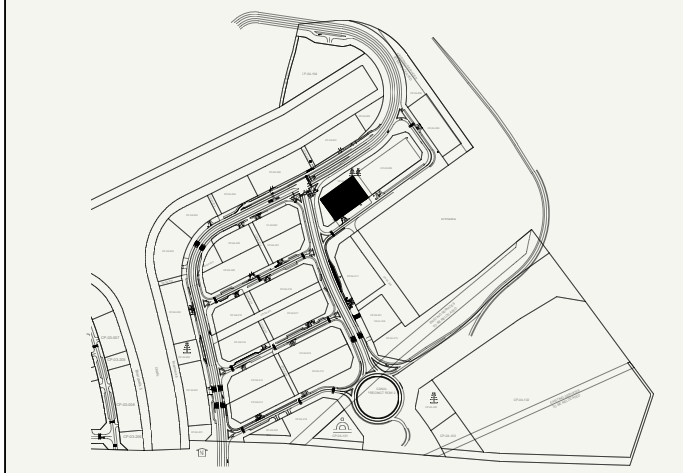

SCALE : N.T.S

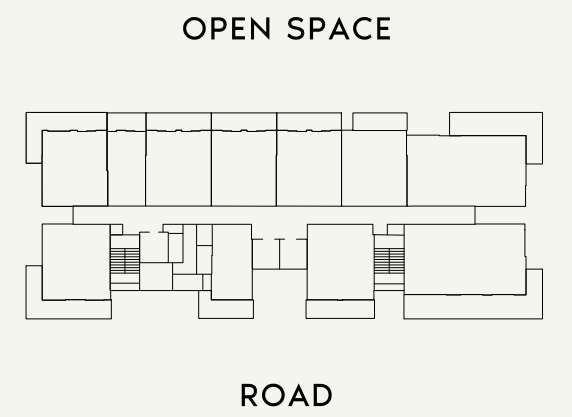


SCALE : N.T.S




SHEET SIZE: A3 DRAWN: MF REVIEWED: MM APPROVED: MS




<p>FLOOR NO:</p> <p><b>5th FLOOR</b></p>	<p>APARTMENT AREA:</p> <p><b>633.89 SQ.FT. (58.89 SQ.M.)</b></p>	<p>DISCLAIMER:</p> <p>THE COLORED MARKETING FLOOR PLANS PROVIDED BY THE DEVELOPER ARE FOR ILLUSTRATIVE PURPOSES ONLY. ACTUAL DIMENSIONS, LAYOUT, AND FINISHES MAY VARY FROM THOSE DEPICTED IN THE PLANS. FURNITURE, FIXTURES, AND EQUIPMENT SHOWN IN THE PLANS ARE FOR DECORATIVE PURPOSES ONLY AND ARE NOT INCLUDED IN THE PURCHASE OR LEASE OF THE PROPERTY. THE DEVELOPER RESERVES THE RIGHT TO MAKE MODIFICATIONS, REVISIONS, AND CHANGES TO THE FLOOR PLANS, SPECIFICATIONS, AND FEATURES WITHOUT PRIOR NOTICE.</p>	<p>PROJECT NAME / BUILDING:</p> <p><b>RIVIERA 56</b></p>
	<p>UNIT TYPE:</p> <p><b>1 BED-(TYPE-02)</b></p>		<p>BALCONY AREA:</p> <p><b>266.08 SQ.FT. (24.72 SQ.M.)</b></p>

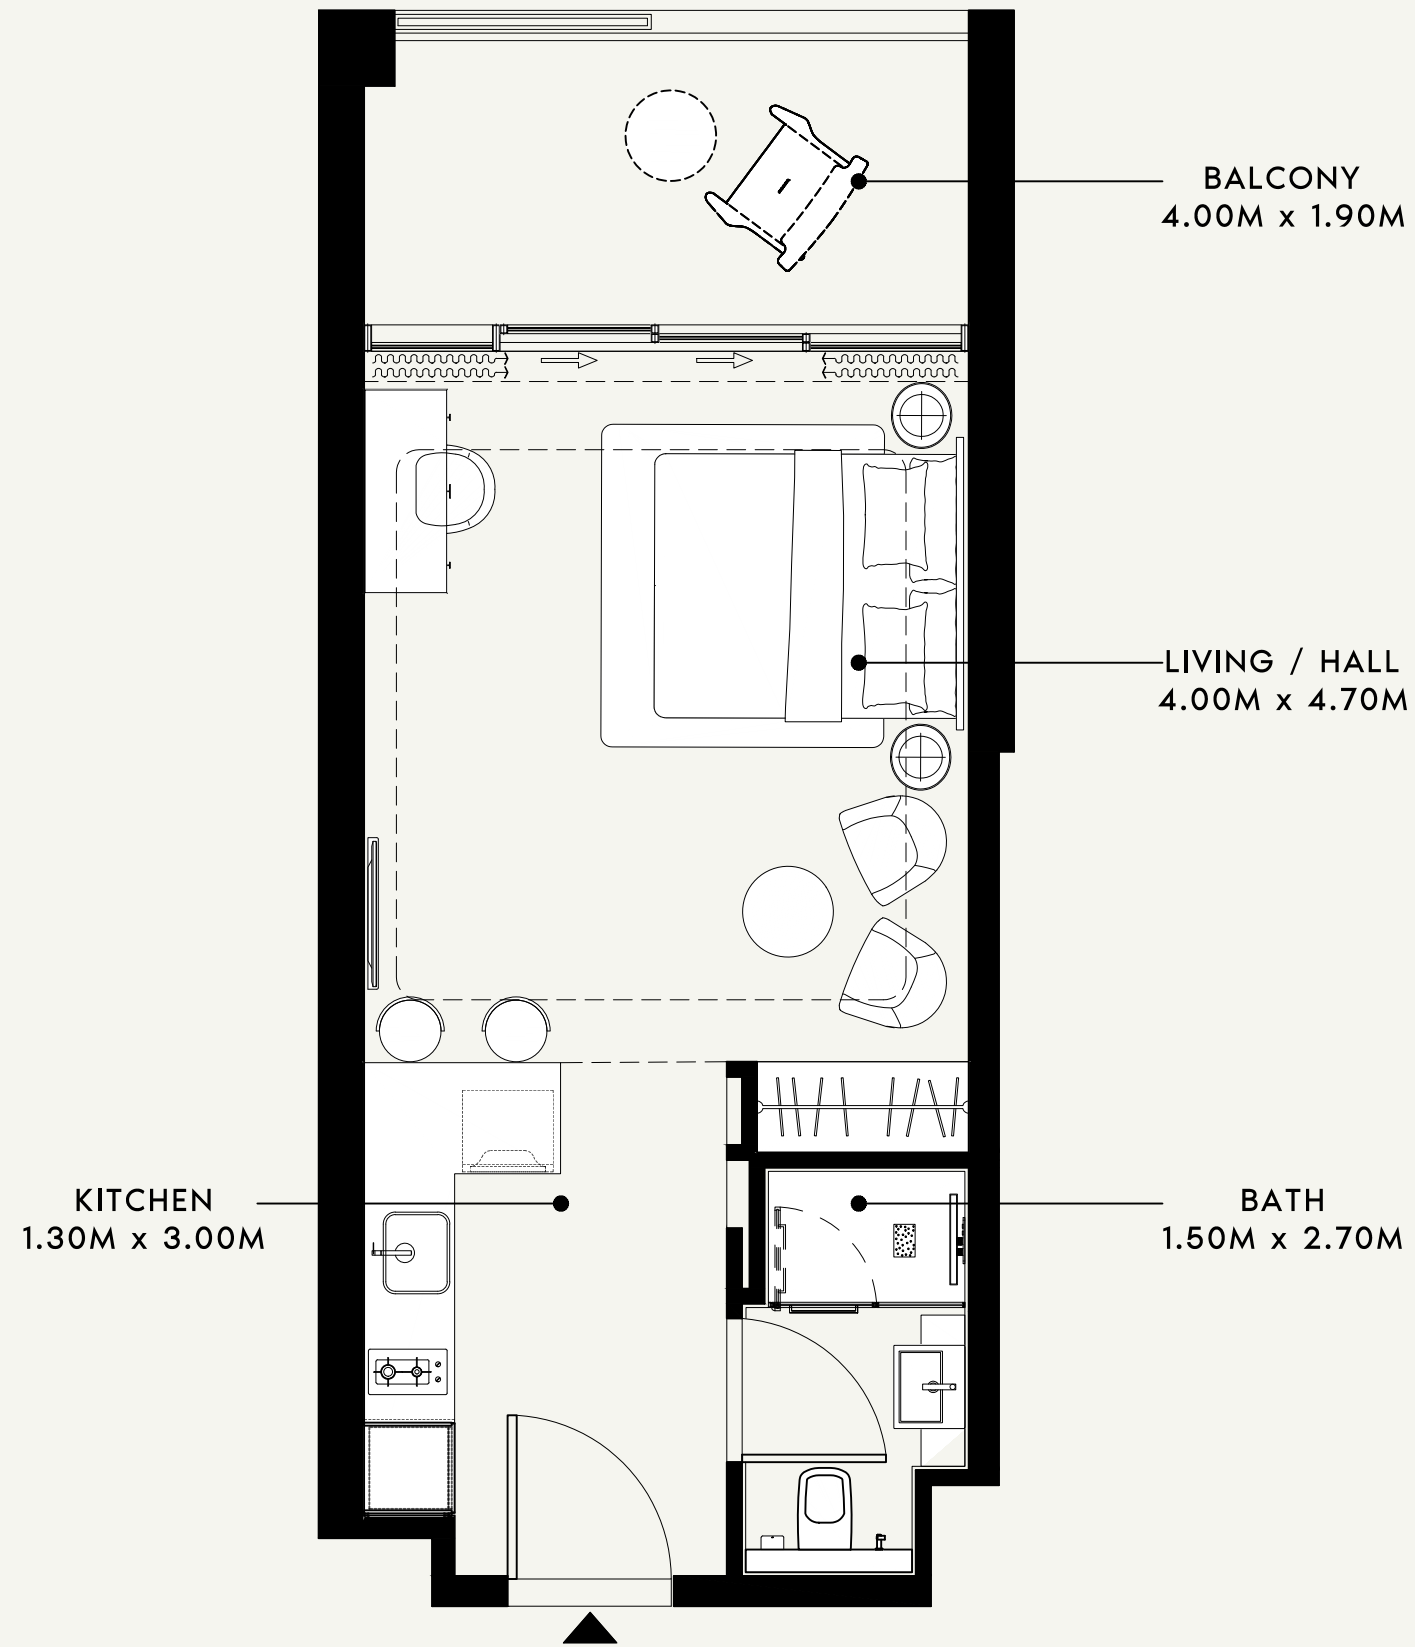

SCALE : 1:50

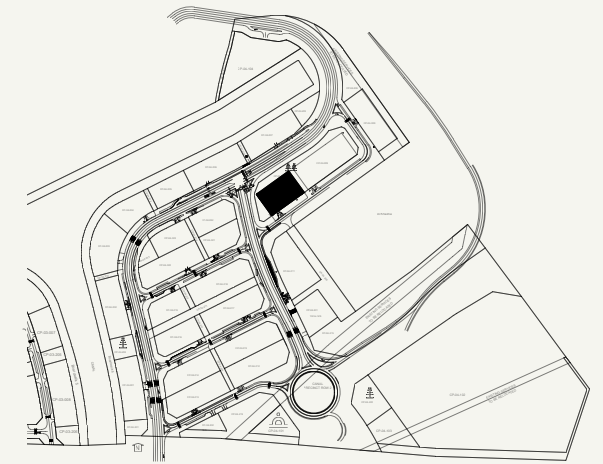

SCALE : N.T.S

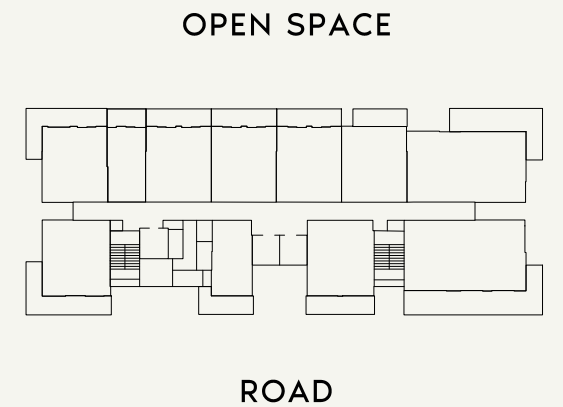

SCALE : N.T.S



FLOOR NO:  
5th FLOOR

UNIT TYPE:  
STUDIO-(TYPE-02)

APARTMENT AREA:  
370.49 SQ.FT. (34.42 SQ.M.)


BALCONY AREA:  
092.89 SQ.FT. (08.63 SQ.M.)

DISCLAIMER:  
THE COLORED MARKETING FLOOR PLANS PROVIDED BY THE DEVELOPER ARE FOR ILLUSTRATIVE PURPOSES ONLY. ACTUAL DIMENSIONS, LAYOUT, AND FINISHES MAY VARY FROM THOSE DEPICTED IN THE PLANS. FURNITURE, FIXTURES, AND EQUIPMENT SHOWN IN THE PLANS ARE FOR DECORATIVE PURPOSES ONLY AND ARE NOT INCLUDED IN THE PURCHASE OR LEASE OF THE PROPERTY. THE DEVELOPER RESERVES THE RIGHT TO MAKE MODIFICATIONS, REVISIONS, AND CHANGES TO THE FLOOR PLANS, SPECIFICATIONS, AND FEATURES WITHOUT PRIOR NOTICE.

TOTAL APARTMENT AREA:  
463.38 SQ.FT. (43.05 SQ.M.)



PROJECT NAME / BUILDING:  
RIVIERA 56

APARTMENT NO:  
504

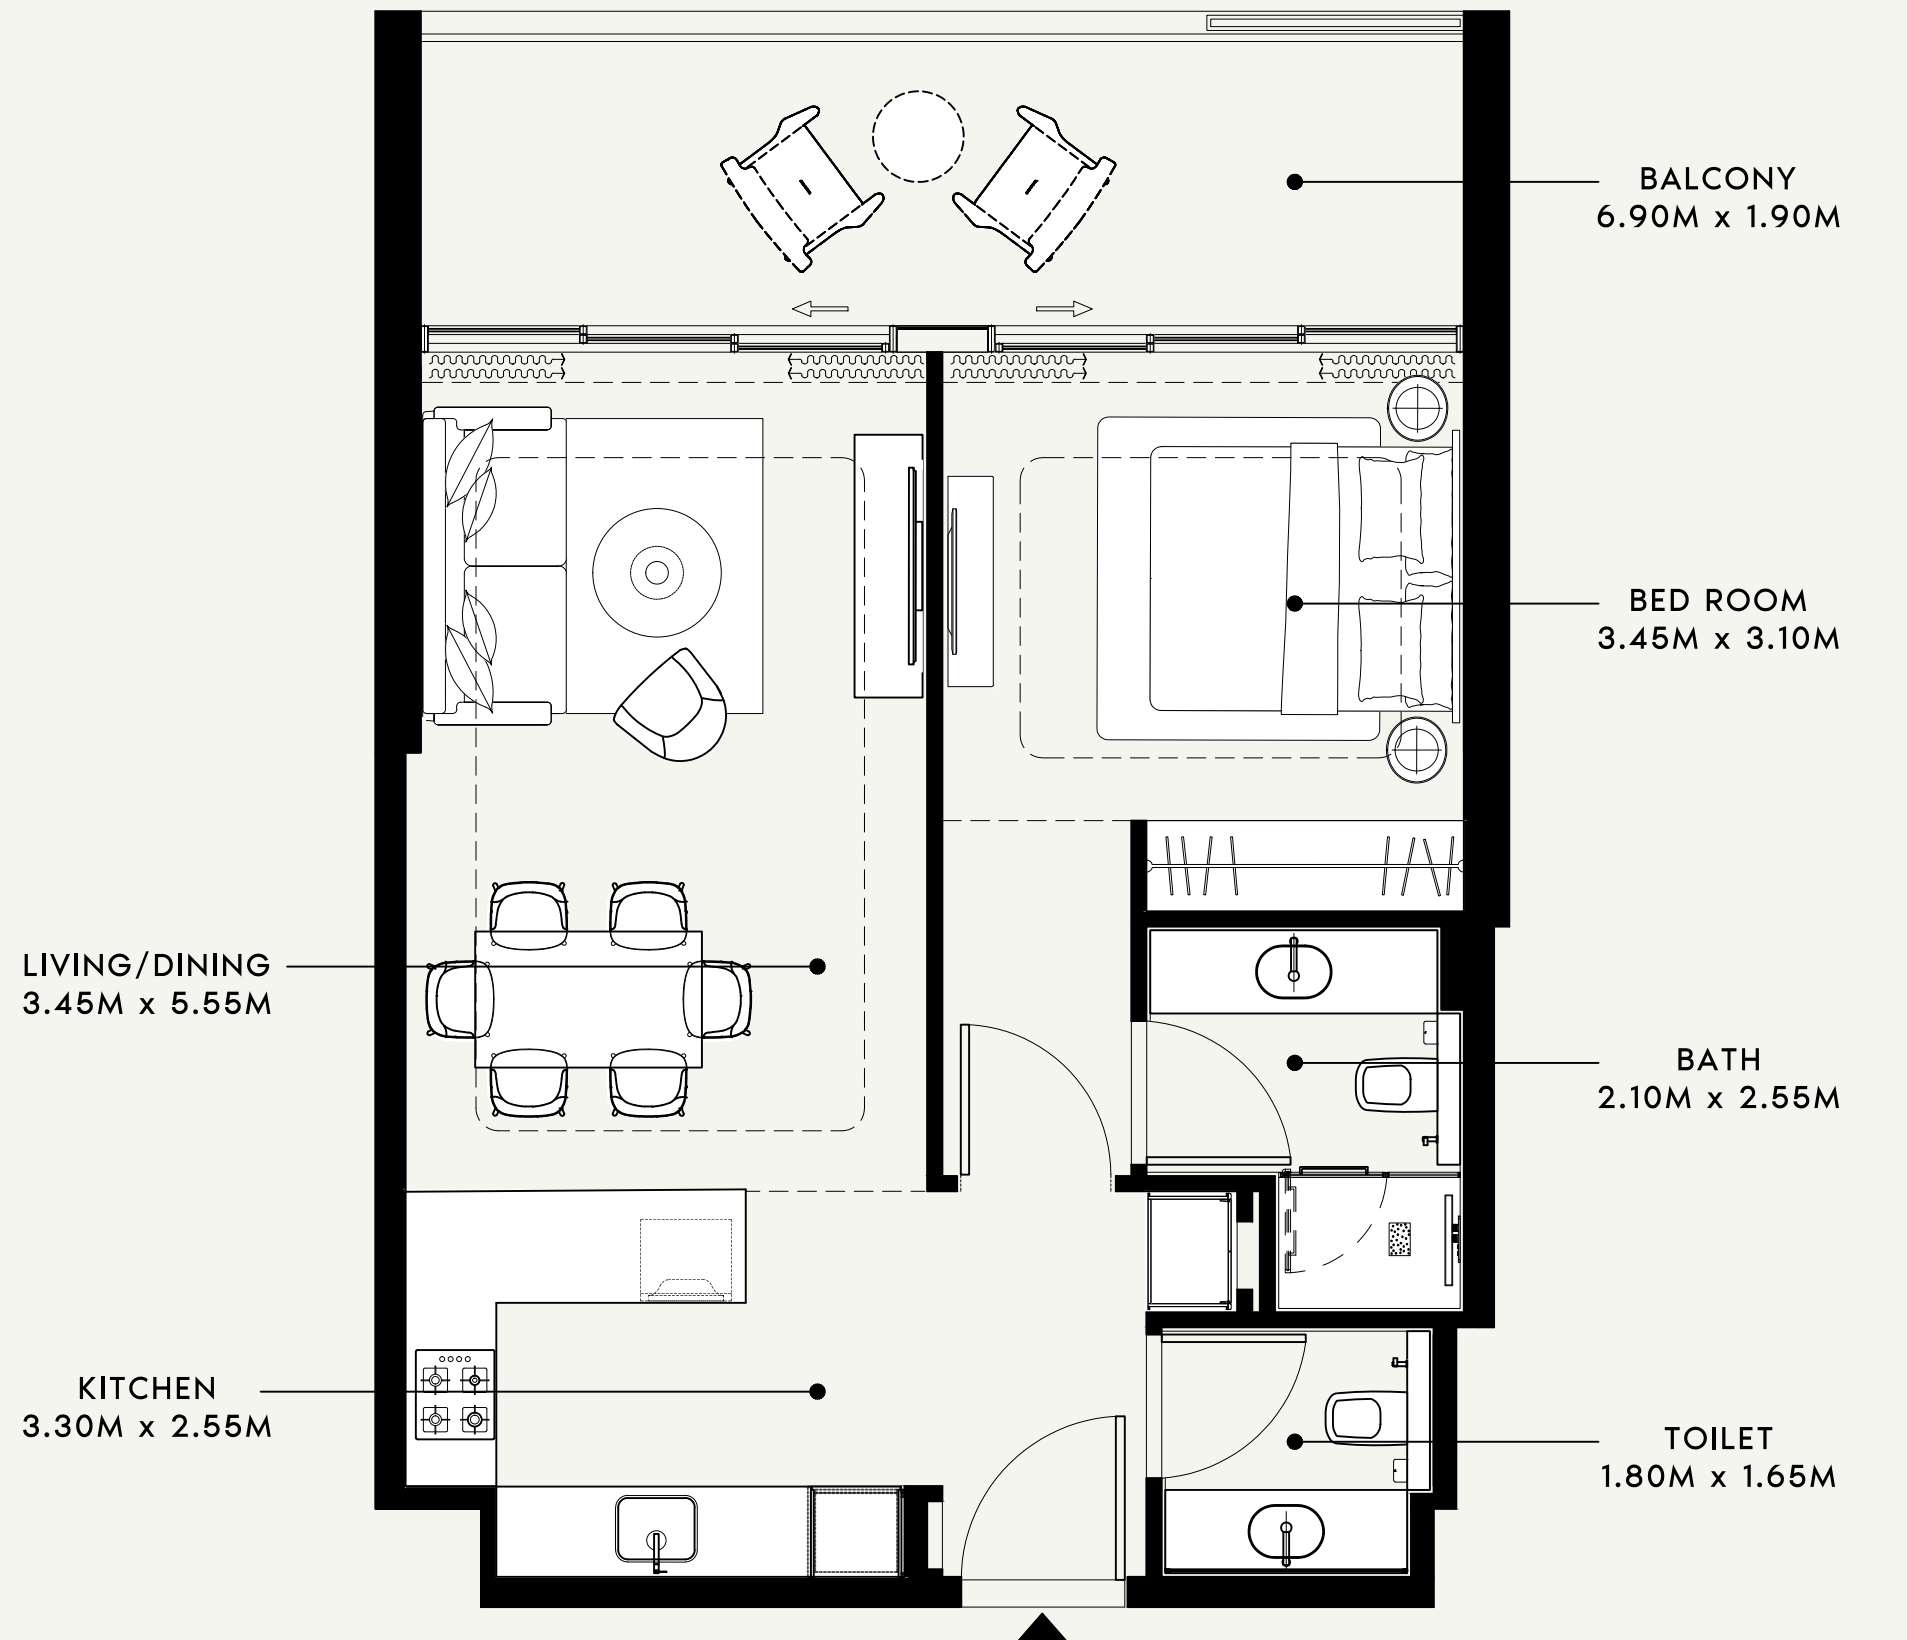

SCALE : 1:50

SCALE : N.T.S

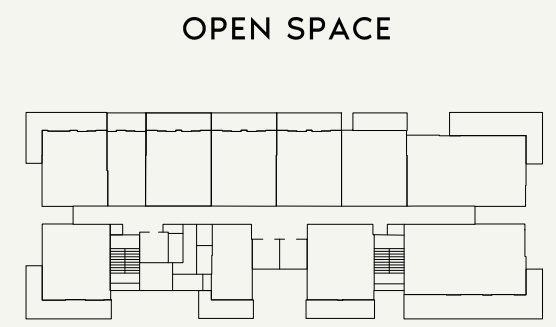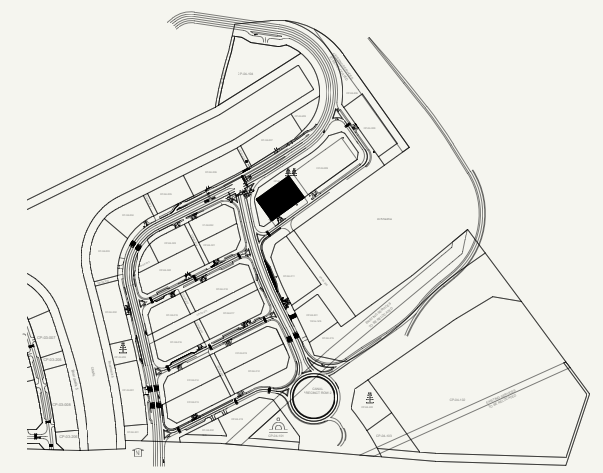

ROAD



SCALE : N.T.S

SHEET SIZE : A3 DRAWN : MF REVIEWED : MM APPROVED : MS



<b>FLOOR NO:</b> 5th FLOOR	<b>APARTMENT AREA:</b> 632.49 SQ.FT. (58.76 SQ.M.)	<b>DISCLAIMER:</b> <small>THE COLORED MARKETING FLOOR PLANS PROVIDED BY THE DEVELOPER ARE FOR ILLUSTRATIVE PURPOSES ONLY. ACTUAL DIMENSIONS, LAYOUT, AND FINISHES MAY VARY FROM THOSE DEPICTED IN THE PLANS. FURNITURE, FIXTURES, AND EQUIPMENT SHOWN IN THE PLANS ARE FOR DECORATIVE PURPOSES ONLY AND ARE NOT INCLUDED IN THE PURCHASE OR LEASE OF THE PROPERTY. THE DEVELOPER RESERVES THE RIGHT TO MAKE MODIFICATIONS, REVISIONS, AND CHANGES TO THE FLOOR PLANS, SPECIFICATIONS, AND FEATURES WITHOUT PRIOR NOTICE.</small>	<b>PROJECT NAME / BUILDING:</b> RIVIERA 56
	<b>UNIT TYPE:</b> 1 BED-(TYPE-04)		<b>BALCONY AREA:</b> 153.60 SQ.FT. (14.27 SQ.M.)

BALCONY  
6.90M x 1.90M


BED ROOM  
3.35M x 3.10M

BATH  
2.10M x 2.55M

TOILET  
1.80M x 1.65M

LIVING/DINING  
3.45M x 5.55M


KITCHEN  
3.30M x 2.55M

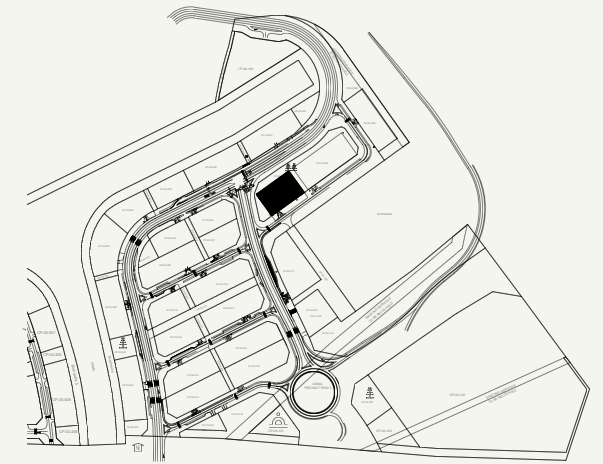

SCALE : N.T.S



OPEN SPACE

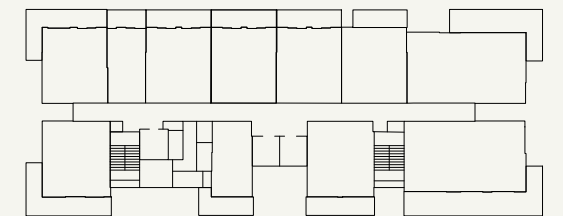

ROAD

SCALE : N.T.S



SCALE : 1:50



FLOOR NO:

5th FLOOR

APARTMENT AREA:

631.52 SQ.FT. (58.67 SQ.M.)

DISCLAIMER:

THE COLORED MARKETING FLOOR PLANS PROVIDED BY THE DEVELOPER ARE FOR ILLUSTRATIVE PURPOSES ONLY. ACTUAL DIMENSIONS, LAYOUT, AND FINISHES MAY VARY FROM THOSE DEPICTED IN THE PLANS. FURNITURE, FIXTURES, AND EQUIPMENT SHOWN IN THE PLANS ARE FOR DECORATIVE PURPOSES ONLY AND ARE NOT INCLUDED IN THE PURCHASE OR LEASE OF THE PROPERTY. THE DEVELOPER RESERVES THE RIGHT TO MAKE MODIFICATIONS, REVISIONS, AND CHANGES TO THE FLOOR PLANS, SPECIFICATIONS, AND FEATURES WITHOUT PRIOR NOTICE.

PROJECT NAME / BUILDING:

RIVIERA 56

UNIT TYPE:

1 BED-(TYPE-03)

BALCONY AREA:


153.60 SQ.FT. (14.27 SQ.M.)

TOTAL APARTMENT AREA:


785.12 SQ.FT. (72.94 SQ.M.)

APARTMENT NO:


506

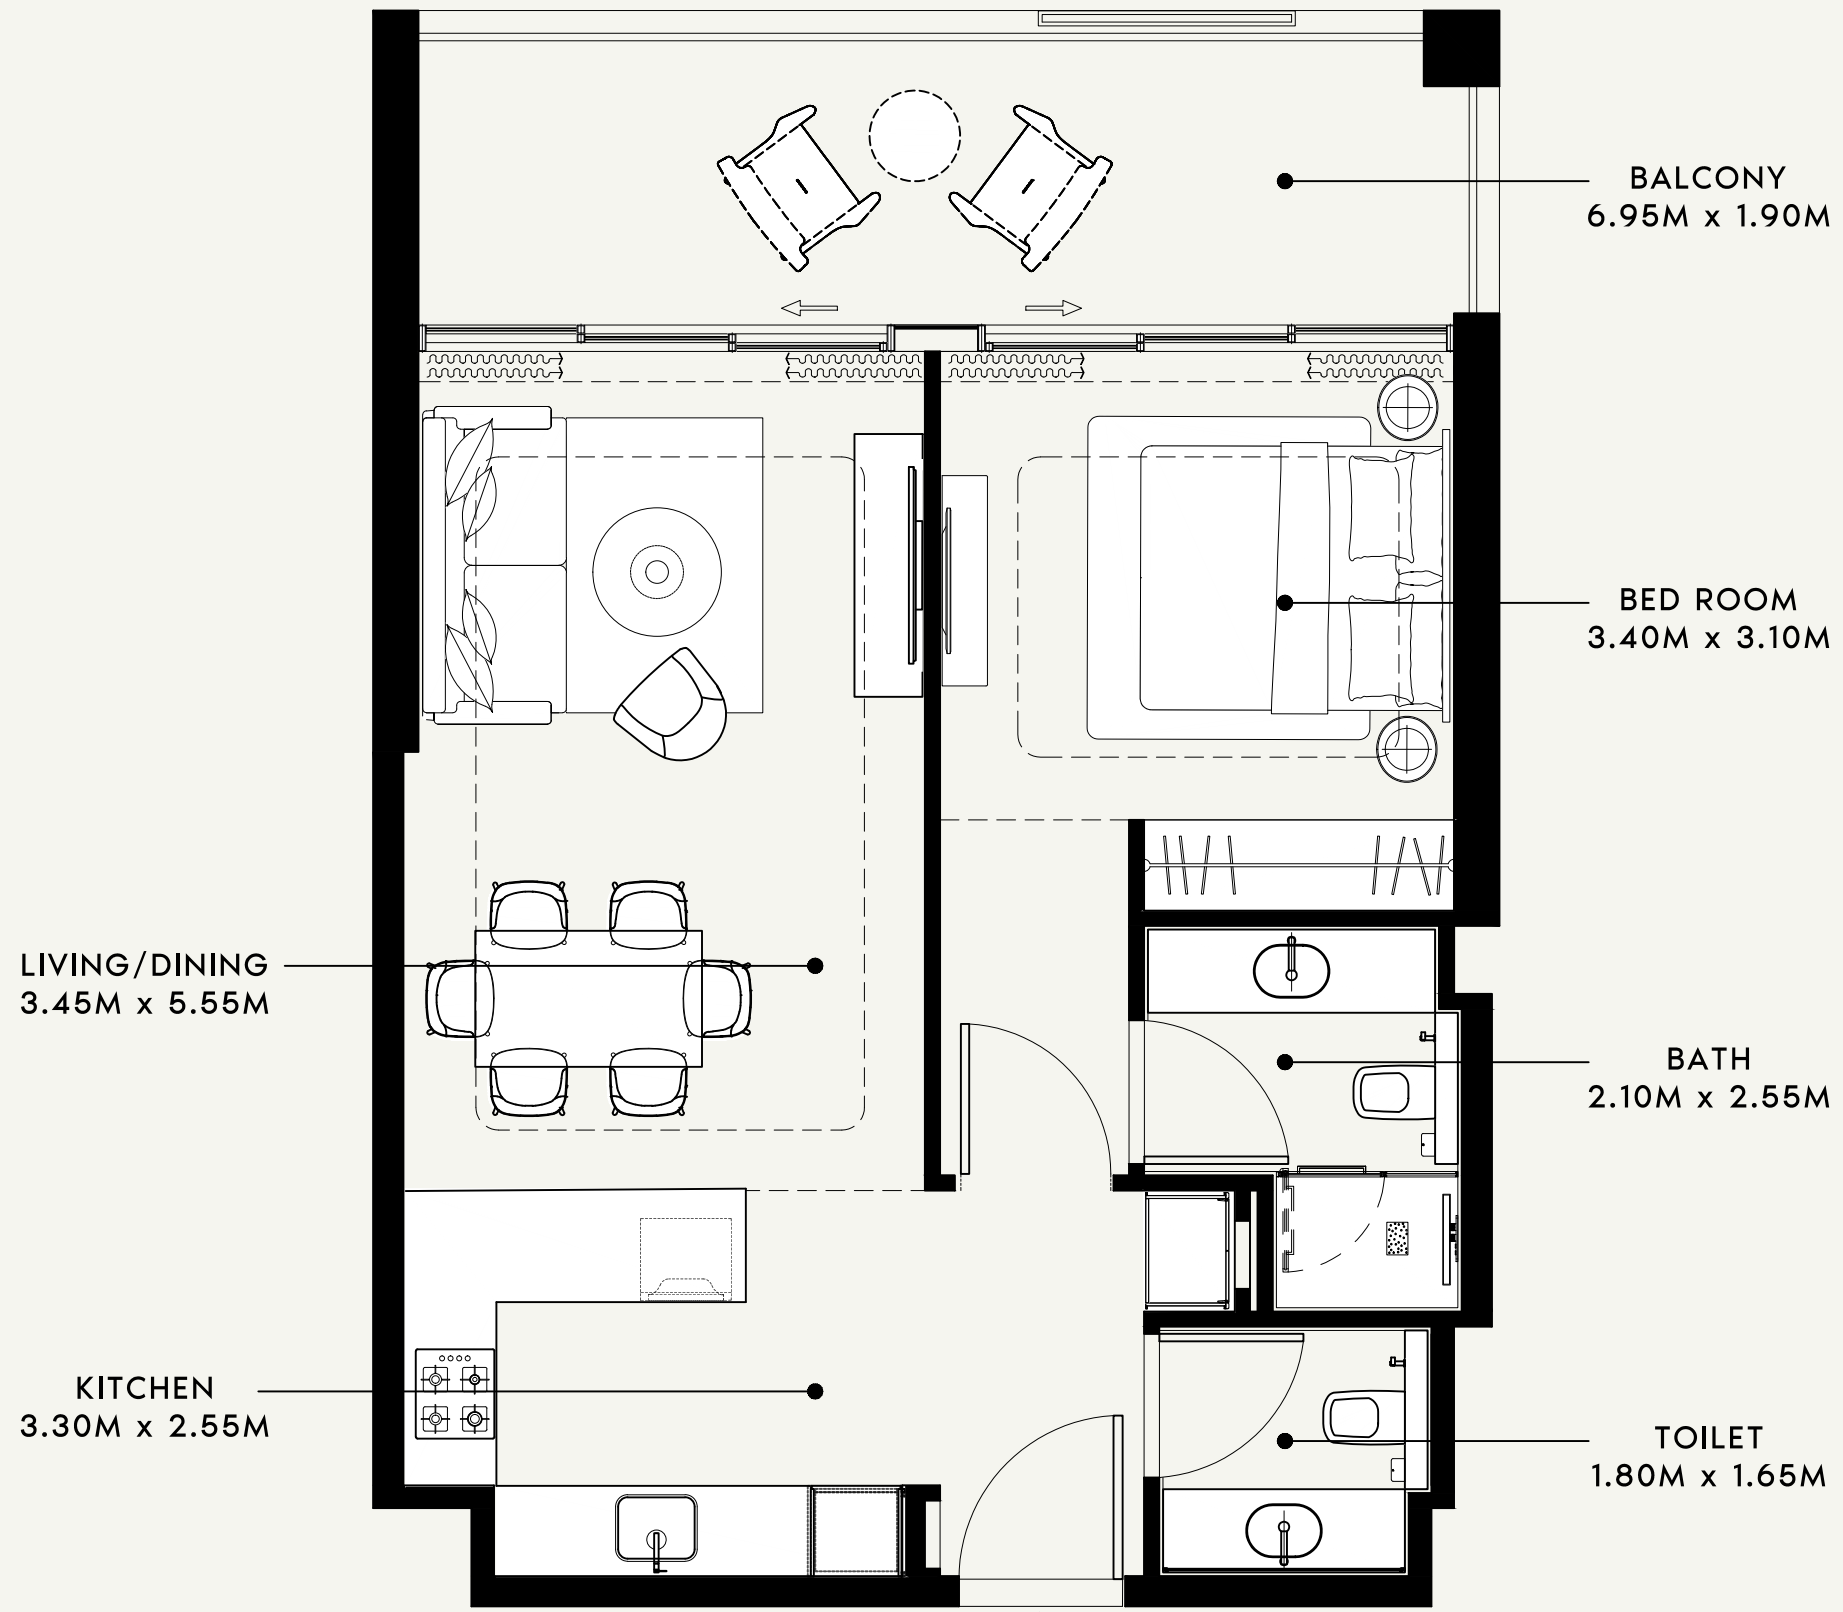

SCALE : 1:50

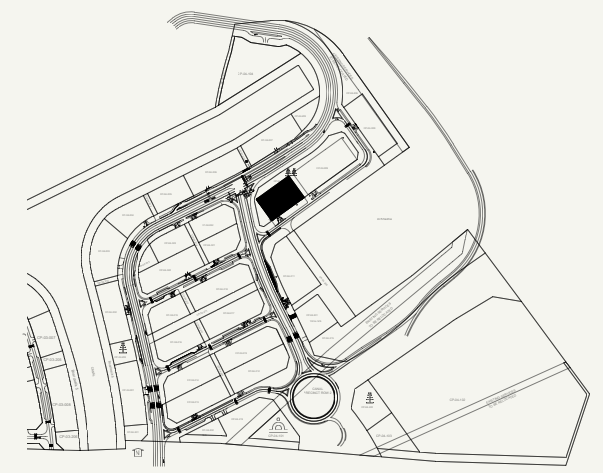

SCALE : N.T.S

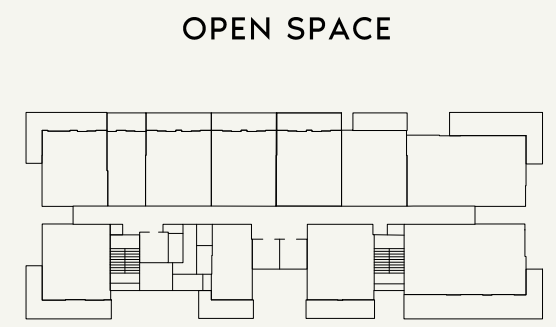

OPEN SPACE

ROAD

SCALE : N.T.S



FLOOR NO:  
**5th FLOOR**

UNIT TYPE:  
**1 BED-(TYPE-06)**

APARTMENT AREA:  
**630.66 SQ.FT. (58.59 SQ.M.)**

BALCONY AREA:  
**153.06 SQ.FT. (14.22 SQ.M.)**

DISCLAIMER:  
THE COLORED MARKETING FLOOR PLANS PROVIDED BY THE DEVELOPER ARE FOR ILLUSTRATIVE PURPOSES ONLY. ACTUAL DIMENSIONS, LAYOUT, AND FINISHES MAY VARY FROM THOSE DEPICTED IN THE PLANS. FURNITURE, FIXTURES, AND EQUIPMENT SHOWN IN THE PLANS ARE FOR DECORATIVE PURPOSES ONLY AND ARE NOT INCLUDED IN THE PURCHASE OR LEASE OF THE PROPERTY. THE DEVELOPER RESERVES THE RIGHT TO MAKE MODIFICATIONS, REVISIONS, AND CHANGES TO THE FLOOR PLANS, SPECIFICATIONS, AND FEATURES WITHOUT PRIOR NOTICE.

TOTAL APARTMENT AREA:  
**783.72 SQ.FT. (72.81 SQ.M.)**

PROJECT NAME / BUILDING:  
**RIVIERA 56**

APARTMENT NO:  
**507**

SHEET SIZE: A3 DRAWN: MF REVIEWED: MM APPROVED: MS

BALCONY  
5.95M x 1.90M


BED ROOM  
3.40M x 3.10M

BATH  
2.10M x 2.55M

TOILET  
1.80M x 1.65M

LIVING/DINING  
3.45M x 5.55M


KITCHEN  
3.30M x 2.55M

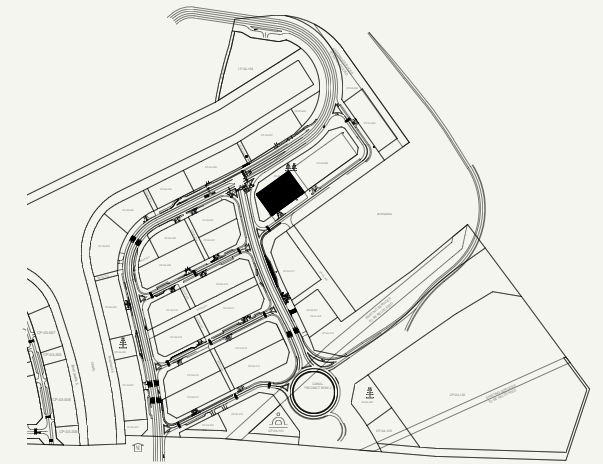

SCALE : N.T.S



OPEN SPACE

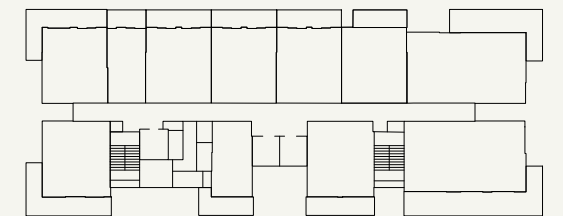

ROAD

SCALE : N.T.S



SCALE : 1:50



FLOOR NO:

5th FLOOR

APARTMENT AREA:

633.13 SQ.FT. (58.82 SQ.M.)

DISCLAIMER:

THE COLORED MARKETING FLOOR PLANS PROVIDED BY THE DEVELOPER ARE FOR ILLUSTRATIVE PURPOSES ONLY. ACTUAL DIMENSIONS, LAYOUT, AND FINISHES MAY VARY FROM THOSE DEPICTED IN THE PLANS. FURNITURE, FIXTURES, AND EQUIPMENT SHOWN IN THE PLANS ARE FOR DECORATIVE PURPOSES ONLY AND ARE NOT INCLUDED IN THE PURCHASE OR LEASE OF THE PROPERTY. THE DEVELOPER RESERVES THE RIGHT TO MAKE MODIFICATIONS, REVISIONS, AND CHANGES TO THE FLOOR PLANS, SPECIFICATIONS, AND FEATURES WITHOUT PRIOR NOTICE.

PROJECT NAME / BUILDING:

RIVIERA 56

UNIT TYPE:

1 BED-(TYPE-07)

BALCONY AREA:

129.81 SQ.FT. (12.06 SQ.M.)

TOTAL APARTMENT AREA:

762.94 SQ.FT. (70.88 SQ.M.)


APARTMENT NO:

508



SHEET SIZE: A3 DRAWN: MF REVIEWED: MM APPROVED: MS




SCALE : 1:75

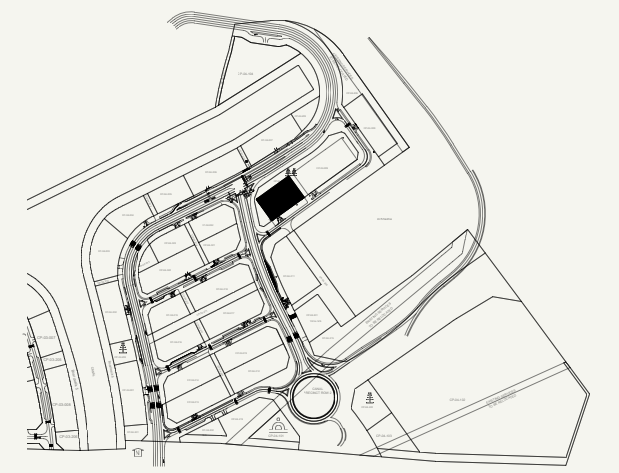

SCALE : N.T.S

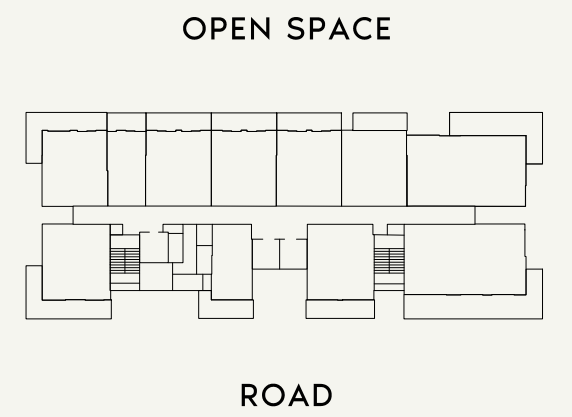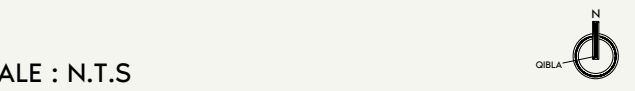

SCALE : N.T.S

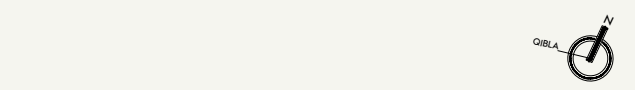

FLOOR NO:  
**5th FLOOR**

UNIT TYPE:  
**2 BED-(TYPE-01)**

APARTMENT AREA:  
**1074.35 SQ.FT. (99.81 SQ.M.)**

BALCONY AREA:  
**343.05 SQ.FT. (31.87 SQ.M.)**

DISCLAIMER:  
THE COLORED MARKETING FLOOR PLANS PROVIDED BY THE DEVELOPER ARE FOR ILLUSTRATIVE PURPOSES ONLY. ACTUAL DIMENSIONS, LAYOUT, AND FINISHES MAY VARY FROM THOSE DEPICTED IN THE PLANS. FURNITURE, FIXTURES, AND EQUIPMENT SHOWN IN THE PLANS ARE FOR DECORATIVE PURPOSES ONLY AND ARE NOT INCLUDED IN THE PURCHASE OR LEASE OF THE PROPERTY. THE DEVELOPER RESERVES THE RIGHT TO MAKE MODIFICATIONS, REVISIONS, AND CHANGES TO THE FLOOR PLANS, SPECIFICATIONS, AND FEATURES WITHOUT PRIOR NOTICE.


TOTAL APARTMENT AREA:  
**1417.40 SQ.FT. (131.68 SQ.M.)**

PROJECT NAME / BUILDING:  
**RIVIERA 56**


APARTMENT NO:  
**509**

SHEET SIZE: A3 DRAWN: MF REVIEWED: MM APPROVED: MS


SHEET SIZE: A3 DRAWN: MF REVIEWED: MM APPROVED: MS

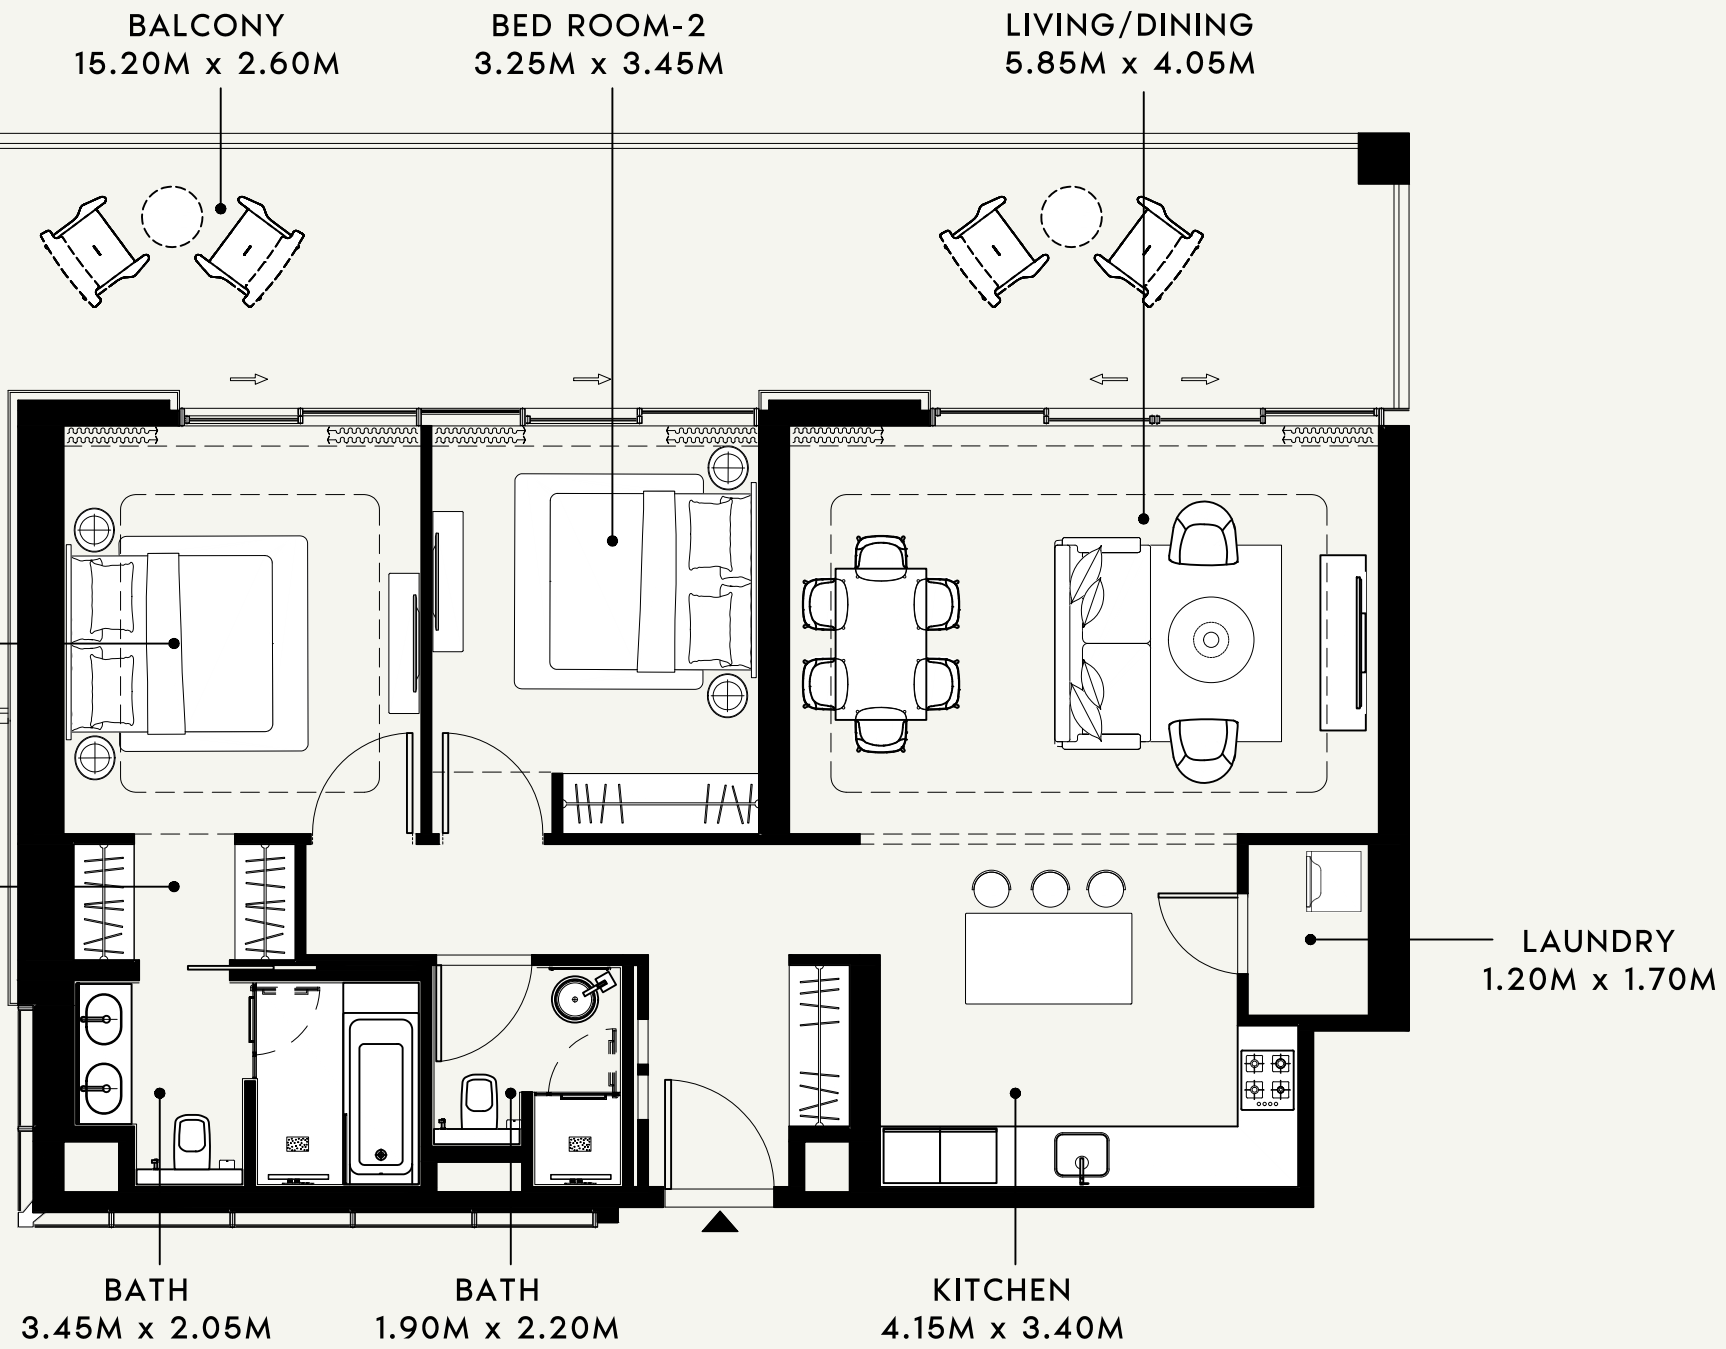

SCALE : 1:75

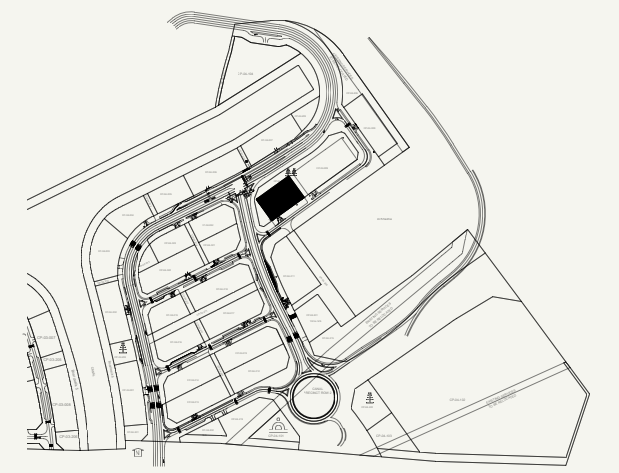

SCALE : N.T.S

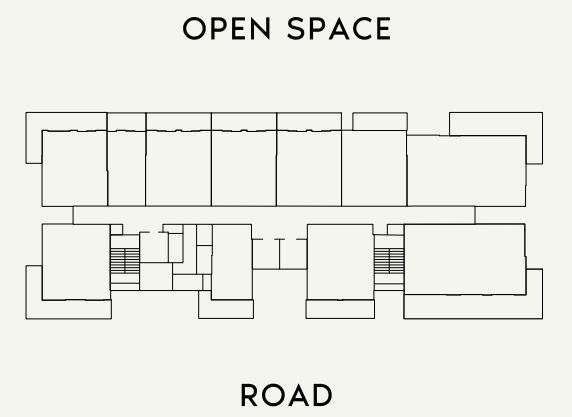

SCALE : N.T.S



FLOOR NO:  
**5th FLOOR**

UNIT TYPE:  
**2 BED-(TYPE-02)**

APARTMENT AREA:  
**1087.05 SQ.FT. (100.99 SQ.M.)**

BALCONY AREA:  
**496.32 SQ.FT. (46.11 SQ.M.)**

DISCLAIMER:  
THE COLORED MARKETING FLOOR PLANS PROVIDED BY THE DEVELOPER ARE FOR ILLUSTRATIVE PURPOSES ONLY. ACTUAL DIMENSIONS, LAYOUT, AND FINISHES MAY VARY FROM THOSE DEPICTED IN THE PLANS. FURNITURE, FIXTURES, AND EQUIPMENT SHOWN IN THE PLANS ARE FOR DECORATIVE PURPOSES ONLY AND ARE NOT INCLUDED IN THE PURCHASE OR LEASE OF THE PROPERTY. THE DEVELOPER RESERVES THE RIGHT TO MAKE MODIFICATIONS, REVISIONS, AND CHANGES TO THE FLOOR PLANS, SPECIFICATIONS, AND FEATURES WITHOUT PRIOR NOTICE.

TOTAL APARTMENT AREA:  
**1583.37 SQ.FT. (147.10 SQ.M.)**

PROJECT NAME / BUILDING:  
**RIVIERA 56**

APARTMENT NO:  
**510**

BALCONY  
7.50M x 2.00M


BED ROOM  
3.55M x 3.10M

BATH  
2.10M x 2.55M

TOILET  
2.00M x 1.65M

LIVING/DINING  
3.45M x 5.55M


KITCHEN  
3.30M x 2.55M

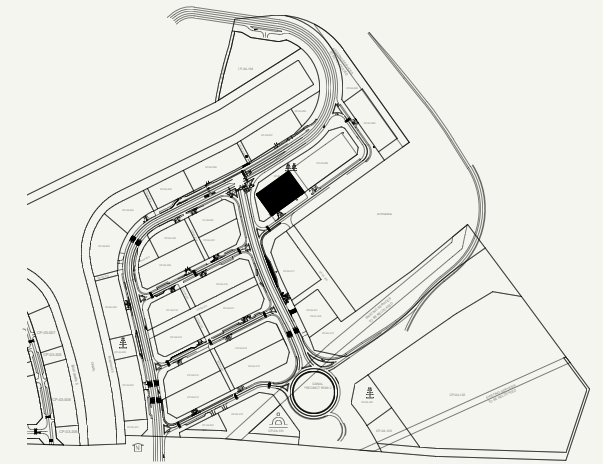

SCALE : N.T.S



OPEN SPACE

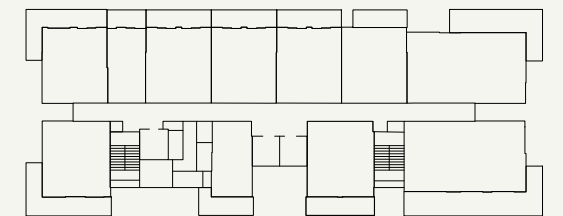

ROAD

SCALE : N.T.S



SCALE : 1:50



FLOOR NO:

5th FLOOR

APARTMENT AREA:

649.17 SQ.FT. (60.31 SQ.M.)

DISCLAIMER:

THE COLORED MARKETING FLOOR PLANS PROVIDED BY THE DEVELOPER ARE FOR ILLUSTRATIVE PURPOSES ONLY. ACTUAL DIMENSIONS, LAYOUT, AND FINISHES MAY VARY FROM THOSE DEPICTED IN THE PLANS. FURNITURE, FIXTURES, AND EQUIPMENT SHOWN IN THE PLANS ARE FOR DECORATIVE PURPOSES ONLY AND ARE NOT INCLUDED IN THE PURCHASE OR LEASE OF THE PROPERTY. THE DEVELOPER RESERVES THE RIGHT TO MAKE MODIFICATIONS, REVISIONS, AND CHANGES TO THE FLOOR PLANS, SPECIFICATIONS, AND FEATURES WITHOUT PRIOR NOTICE.

PROJECT NAME / BUILDING:

RIVIERA 56

UNIT TYPE:

1 BED-(TYPE-01)

BALCONY AREA:

166.19 SQ.FT. (15.44 SQ.M.)

TOTAL APARTMENT AREA:

815.36 SQ.FT. (75.75 SQ.M.)

APARTMENT NO:


511

BALCONY  
6.10M x 1.80M


LIVING / HALL  
4.20M x 4.70M

BATH  
1.50M x 2.70M

KITCHEN  
1.30M x 3.00M

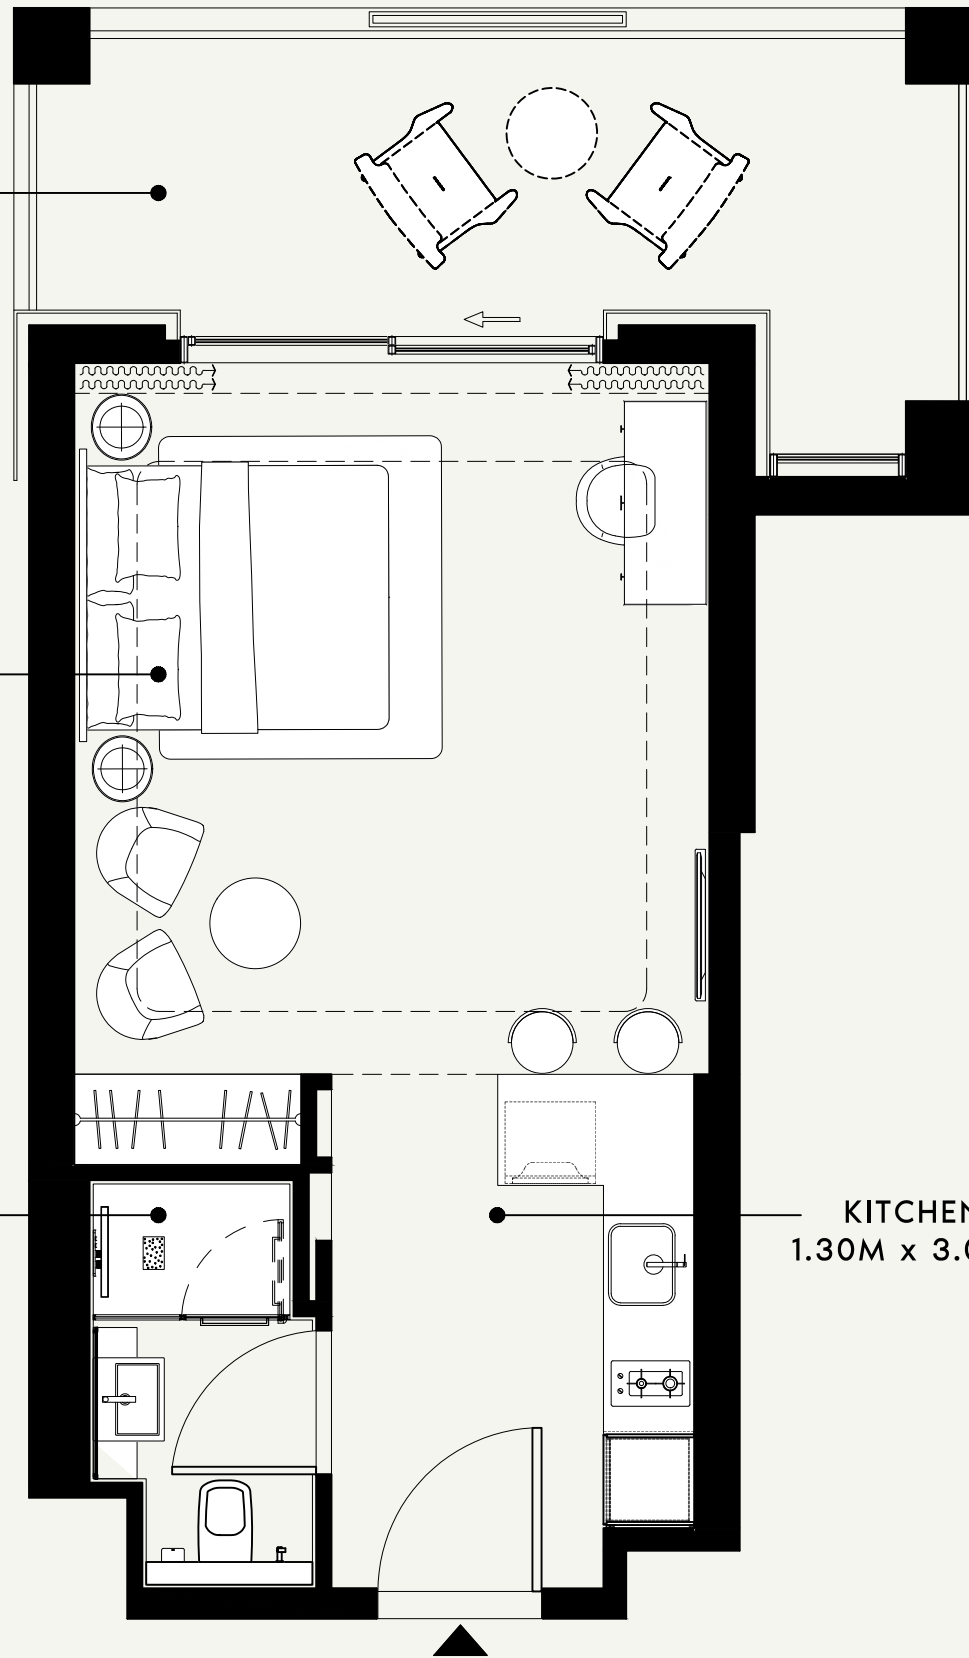


SCALE : 1:50

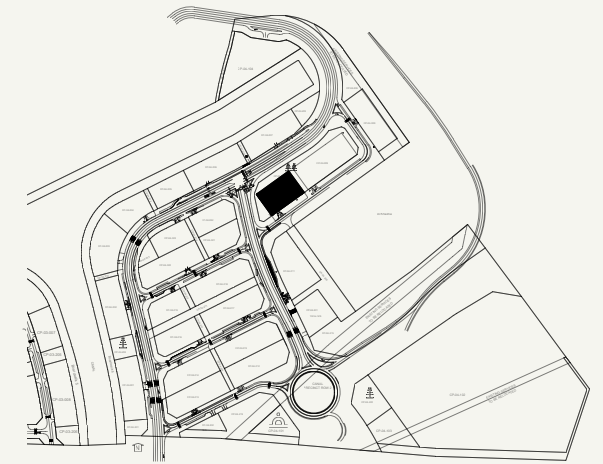

SCALE : N.T.S



OPEN SPACE

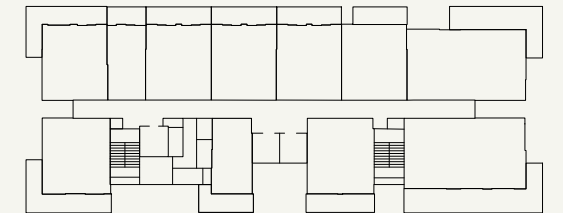

ROAD

SCALE : N.T.S



FLOOR NO:

6th FLOOR

UNIT TYPE:

STUDIO-(TYPE-01)

APARTMENT AREA:

390.30 SQ.FT. (36.26 SQ.M.)

BALCONY AREA:

144.13 SQ.FT. (13.39 SQ.M.)

DISCLAIMER:

THE COLORED MARKETING FLOOR PLANS PROVIDED BY THE DEVELOPER ARE FOR ILLUSTRATIVE PURPOSES ONLY. ACTUAL DIMENSIONS, LAYOUT, AND FINISHES MAY VARY FROM THOSE DEPICTED IN THE PLANS. FURNITURE, FIXTURES, AND EQUIPMENT SHOWN IN THE PLANS ARE FOR DECORATIVE PURPOSES ONLY AND ARE NOT INCLUDED IN THE PURCHASE OR LEASE OF THE PROPERTY. THE DEVELOPER RESERVES THE RIGHT TO MAKE MODIFICATIONS, REVISIONS, AND CHANGES TO THE FLOOR PLANS, SPECIFICATIONS, AND FEATURES WITHOUT PRIOR NOTICE.

TOTAL APARTMENT AREA:

534.43 SQ.FT. (49.65 SQ.M.)

PROJECT NAME / BUILDING:

RIVIERA 56

APARTMENT NO:

601

BALCONY  
7.90M x 2.00M

BED ROOM  
3.55M x 3.10M

BATH  
2.10M x 2.55M

TOILET  
2.00M x 1.65M


BALCONY  
1.45M x 3.75M

LIVING/DINING  
3.55M x 5.55M


KITCHEN  
3.30M x 2.55M

SCALE : 1:50

SCALE : N.T.S

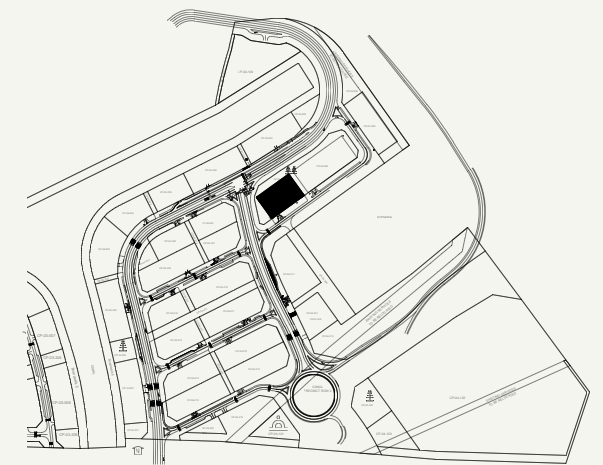

OPEN SPACE

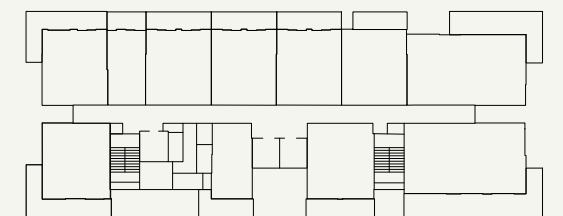

ROAD

SCALE : N.T.S



FLOOR NO:

6th FLOOR

UNIT TYPE:

1 BED-(TYPE-05)

APARTMENT AREA:

661.44 SQ.FT. (61.45 SQ.M.)

BALCONY AREA:

282.55 SQ.FT. (26.25 SQ.M.)

DISCLAIMER:

THE COLORED MARKETING FLOOR PLANS PROVIDED BY THE DEVELOPER ARE FOR ILLUSTRATIVE PURPOSES ONLY. ACTUAL DIMENSIONS, LAYOUT, AND FINISHES MAY VARY FROM THOSE DEPICTED IN THE PLANS. FURNITURE, FIXTURES, AND EQUIPMENT SHOWN IN THE PLANS ARE FOR DECORATIVE PURPOSES ONLY AND ARE NOT INCLUDED IN THE PURCHASE OR LEASE OF THE PROPERTY. THE DEVELOPER RESERVES THE RIGHT TO MAKE MODIFICATIONS, REVISIONS, AND CHANGES TO THE FLOOR PLANS, SPECIFICATIONS, AND FEATURES WITHOUT PRIOR NOTICE.

TOTAL APARTMENT AREA:


943.99 SQ.FT. (87.70 SQ.M.)

PROJECT NAME / BUILDING:


RIVIERA 56

APARTMENT NO:


602

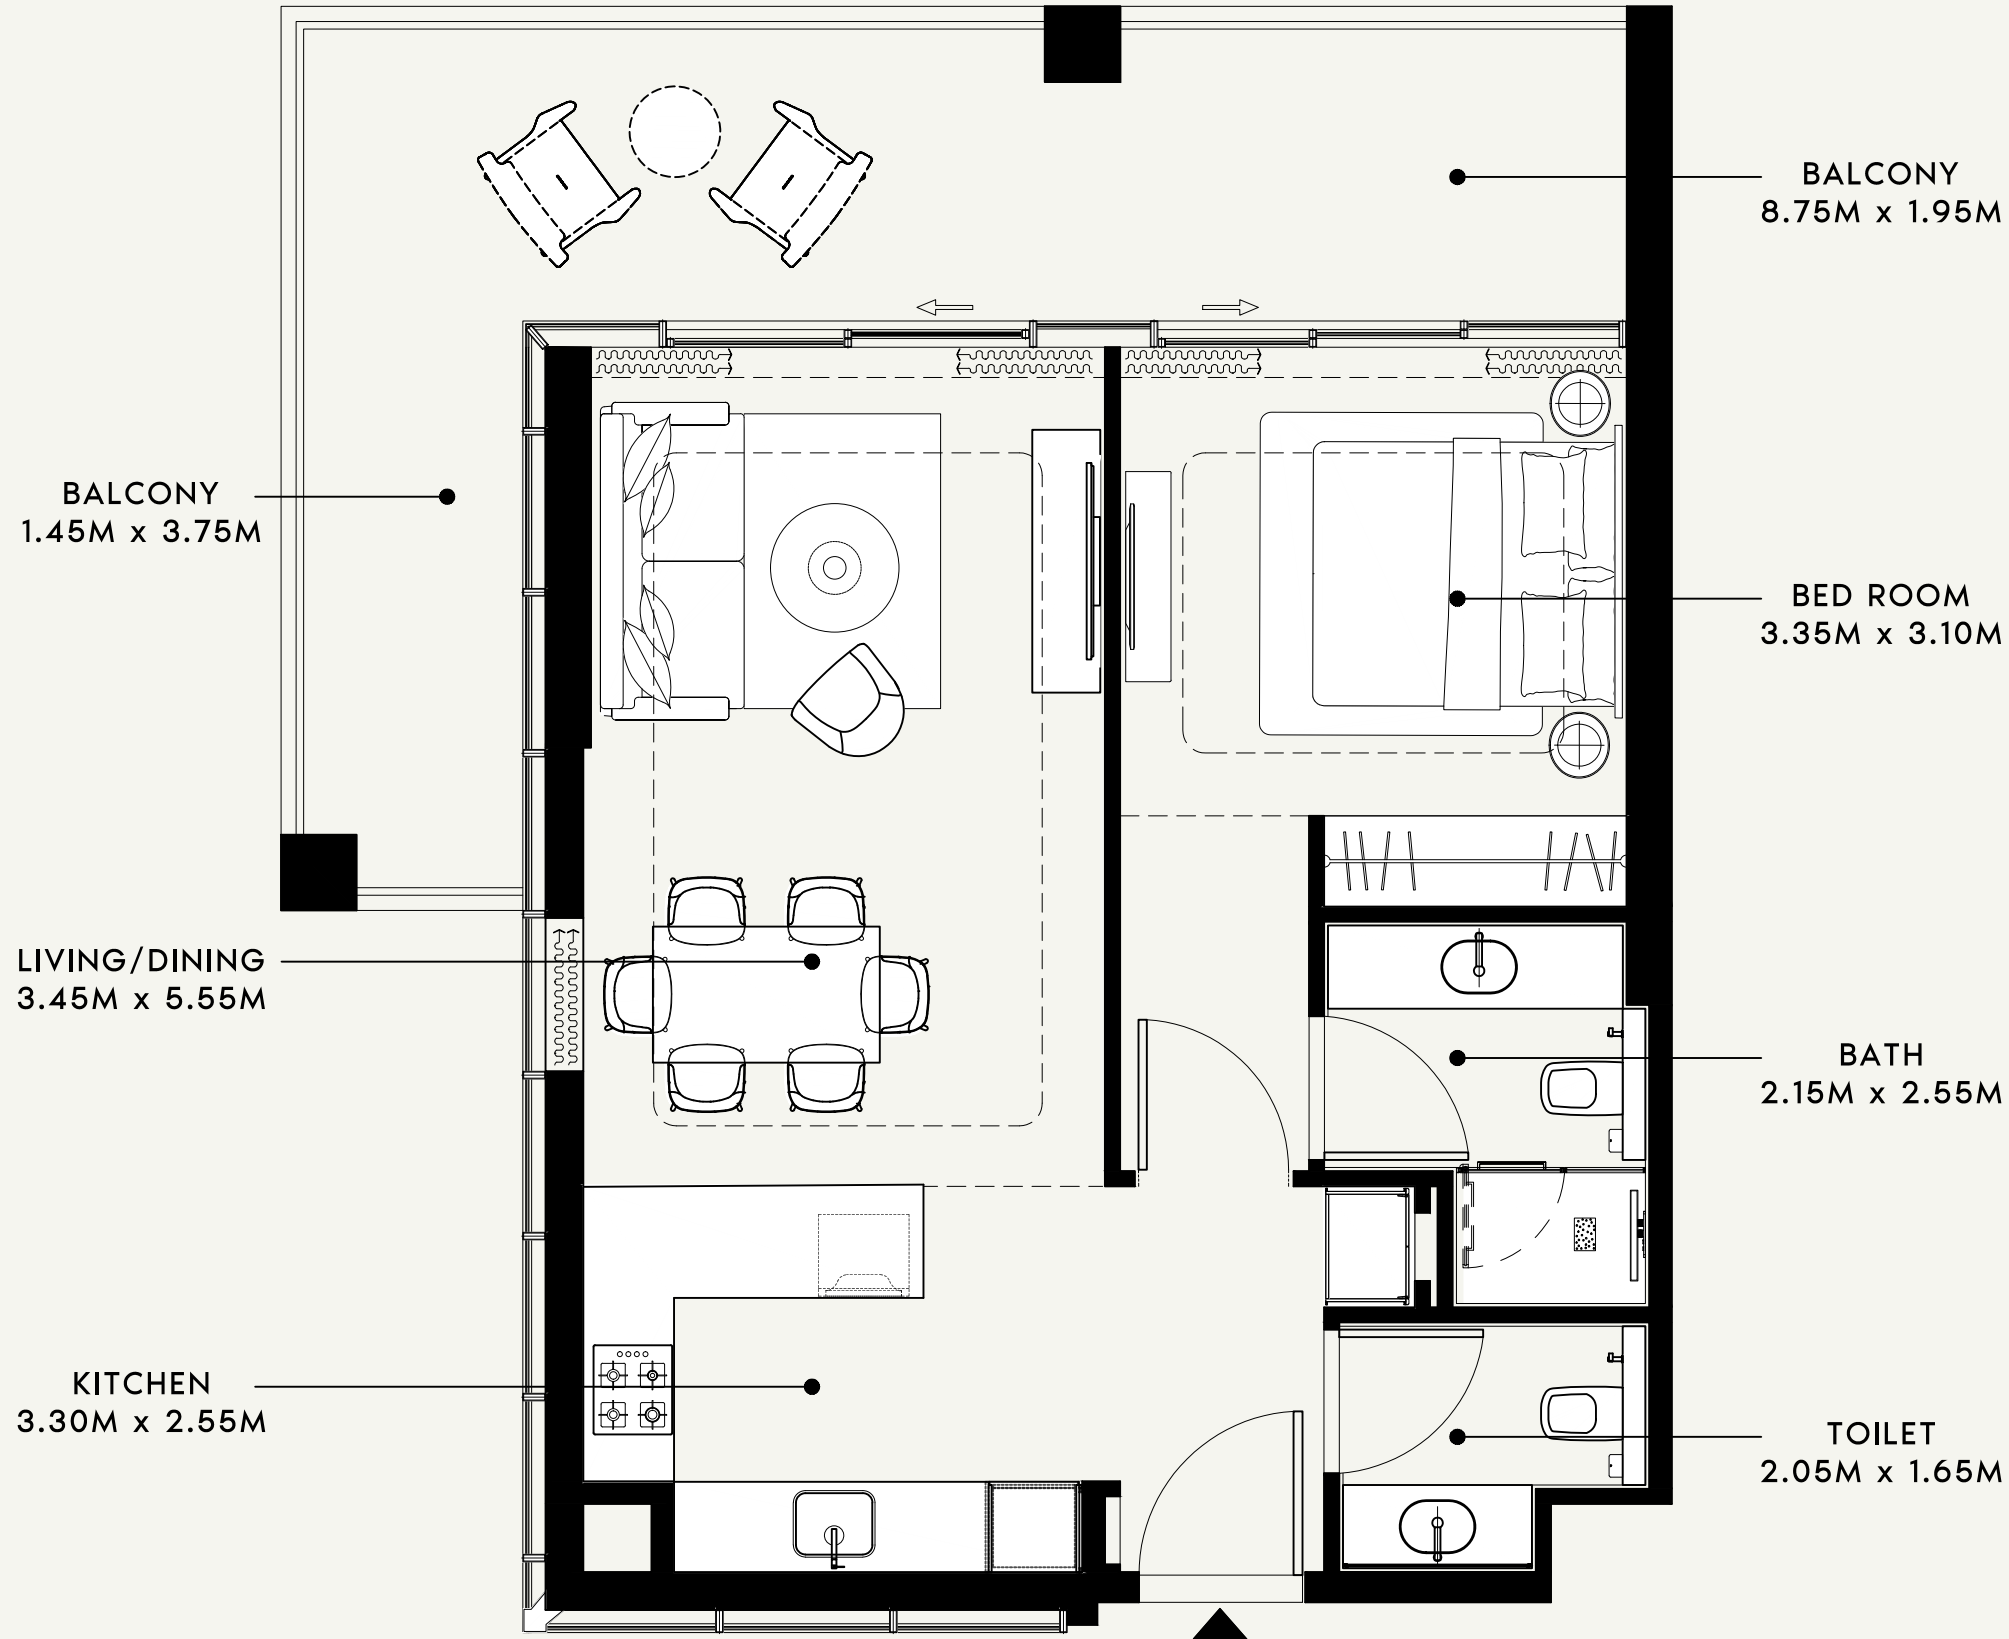

SCALE : 1:50

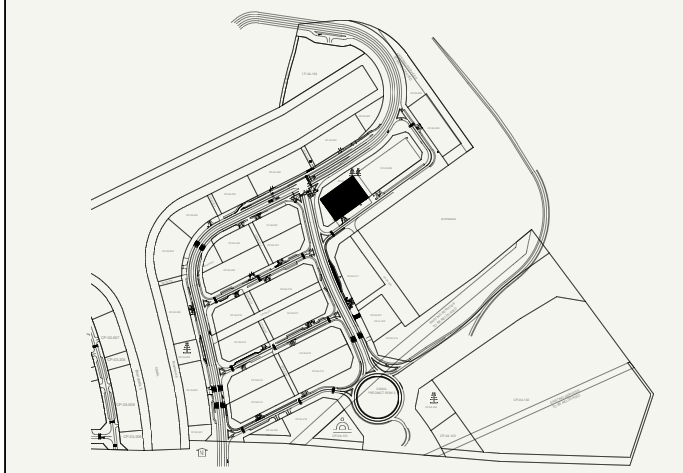

SCALE : N.T.S

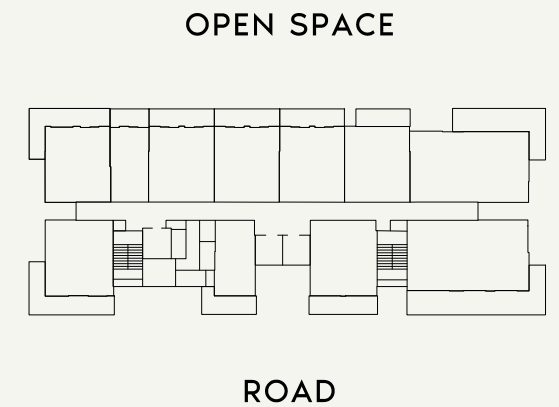

SCALE : N.T.S



FLOOR NO:

6th FLOOR

APARTMENT AREA:

633.89 SQ.FT. (58.89 SQ.M.)

DISCLAIMER:

THE COLORED MARKETING FLOOR PLANS PROVIDED BY THE DEVELOPER ARE FOR ILLUSTRATIVE PURPOSES ONLY. ACTUAL DIMENSIONS, LAYOUT, AND FINISHES MAY VARY FROM THOSE DEPICTED IN THE PLANS. FURNITURE, FIXTURES, AND EQUIPMENT SHOWN IN THE PLANS ARE FOR DECORATIVE PURPOSES ONLY AND ARE NOT INCLUDED IN THE PURCHASE OR LEASE OF THE PROPERTY. THE DEVELOPER RESERVES THE RIGHT TO MAKE MODIFICATIONS, REVISIONS, AND CHANGES TO THE FLOOR PLANS, SPECIFICATIONS, AND FEATURES WITHOUT PRIOR NOTICE.

PROJECT NAME / BUILDING:

RIVIERA 56

UNIT TYPE:

1 BED-(TYPE-02)

BALCONY AREA:


263.72 SQ.FT. (24.50 SQ.M.)

TOTAL APARTMENT AREA:


897.61 SQ.FT. (83.39 SQ.M.)

APARTMENT NO:


603

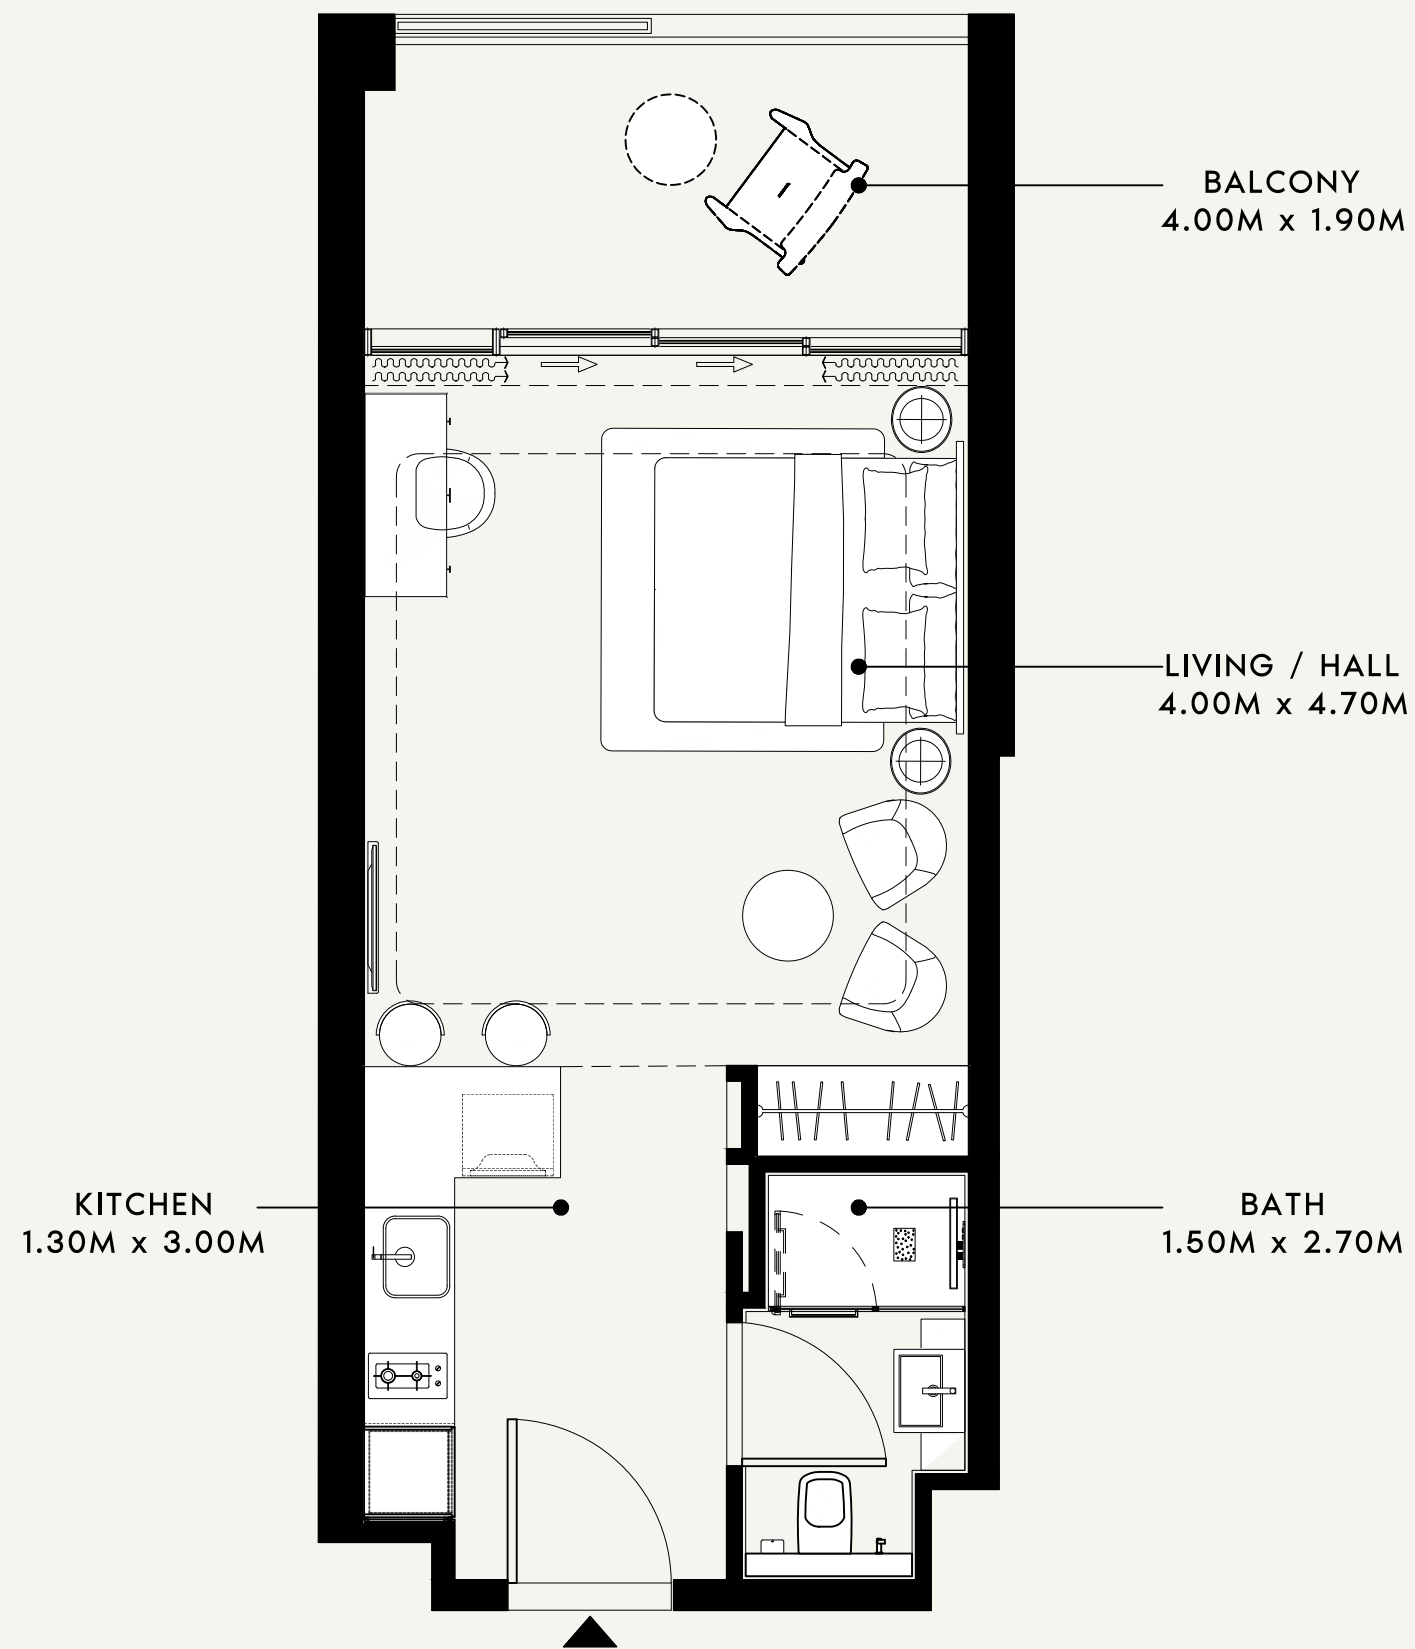

SCALE : 1:50

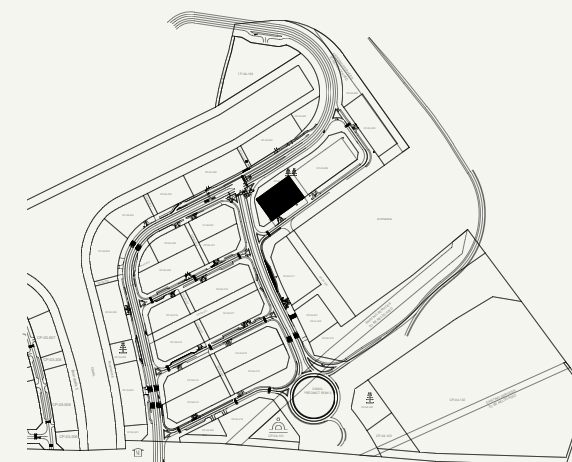

SCALE : N.T.S

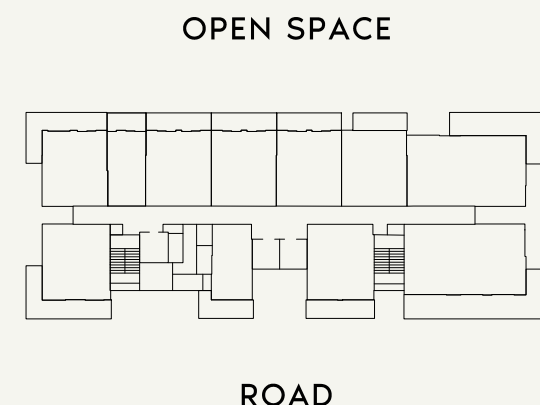


SCALE : N.T.S





<p>FLOOR NO:</p> <p><b>6th FLOOR</b></p>	<p>APARTMENT AREA:</p> <p><b>370.49 SQ.FT. (34.42 SQ.M.)</b></p>	<p>DISCLAIMER:</p> <p>THE COLORED MARKETING FLOOR PLANS PROVIDED BY THE DEVELOPER ARE FOR ILLUSTRATIVE PURPOSES ONLY. ACTUAL DIMENSIONS, LAYOUT, AND FINISHES MAY VARY FROM THOSE DEPICTED IN THE PLANS. FURNITURE, FIXTURES, AND EQUIPMENT SHOWN IN THE PLANS ARE FOR DECORATIVE PURPOSES ONLY AND ARE NOT INCLUDED IN THE PURCHASE OR LEASE OF THE PROPERTY. THE DEVELOPER RESERVES THE RIGHT TO MAKE MODIFICATIONS, REVISIONS, AND CHANGES TO THE FLOOR PLANS, SPECIFICATIONS, AND FEATURES WITHOUT PRIOR NOTICE.</p>	<p>PROJECT NAME / BUILDING:</p> <p><b>RIVIERA 56</b></p>
	<p>UNIT TYPE:</p> <p><b>STUDIO-(TYPE-02)</b></p>		<p>BALCONY AREA:</p> <p><b>092.89 SQ.FT. (08.63 SQ.M.)</b></p>

SHEET SIZE: A3 DRAWN: MF REVIEWED: MM APPROVED: MS

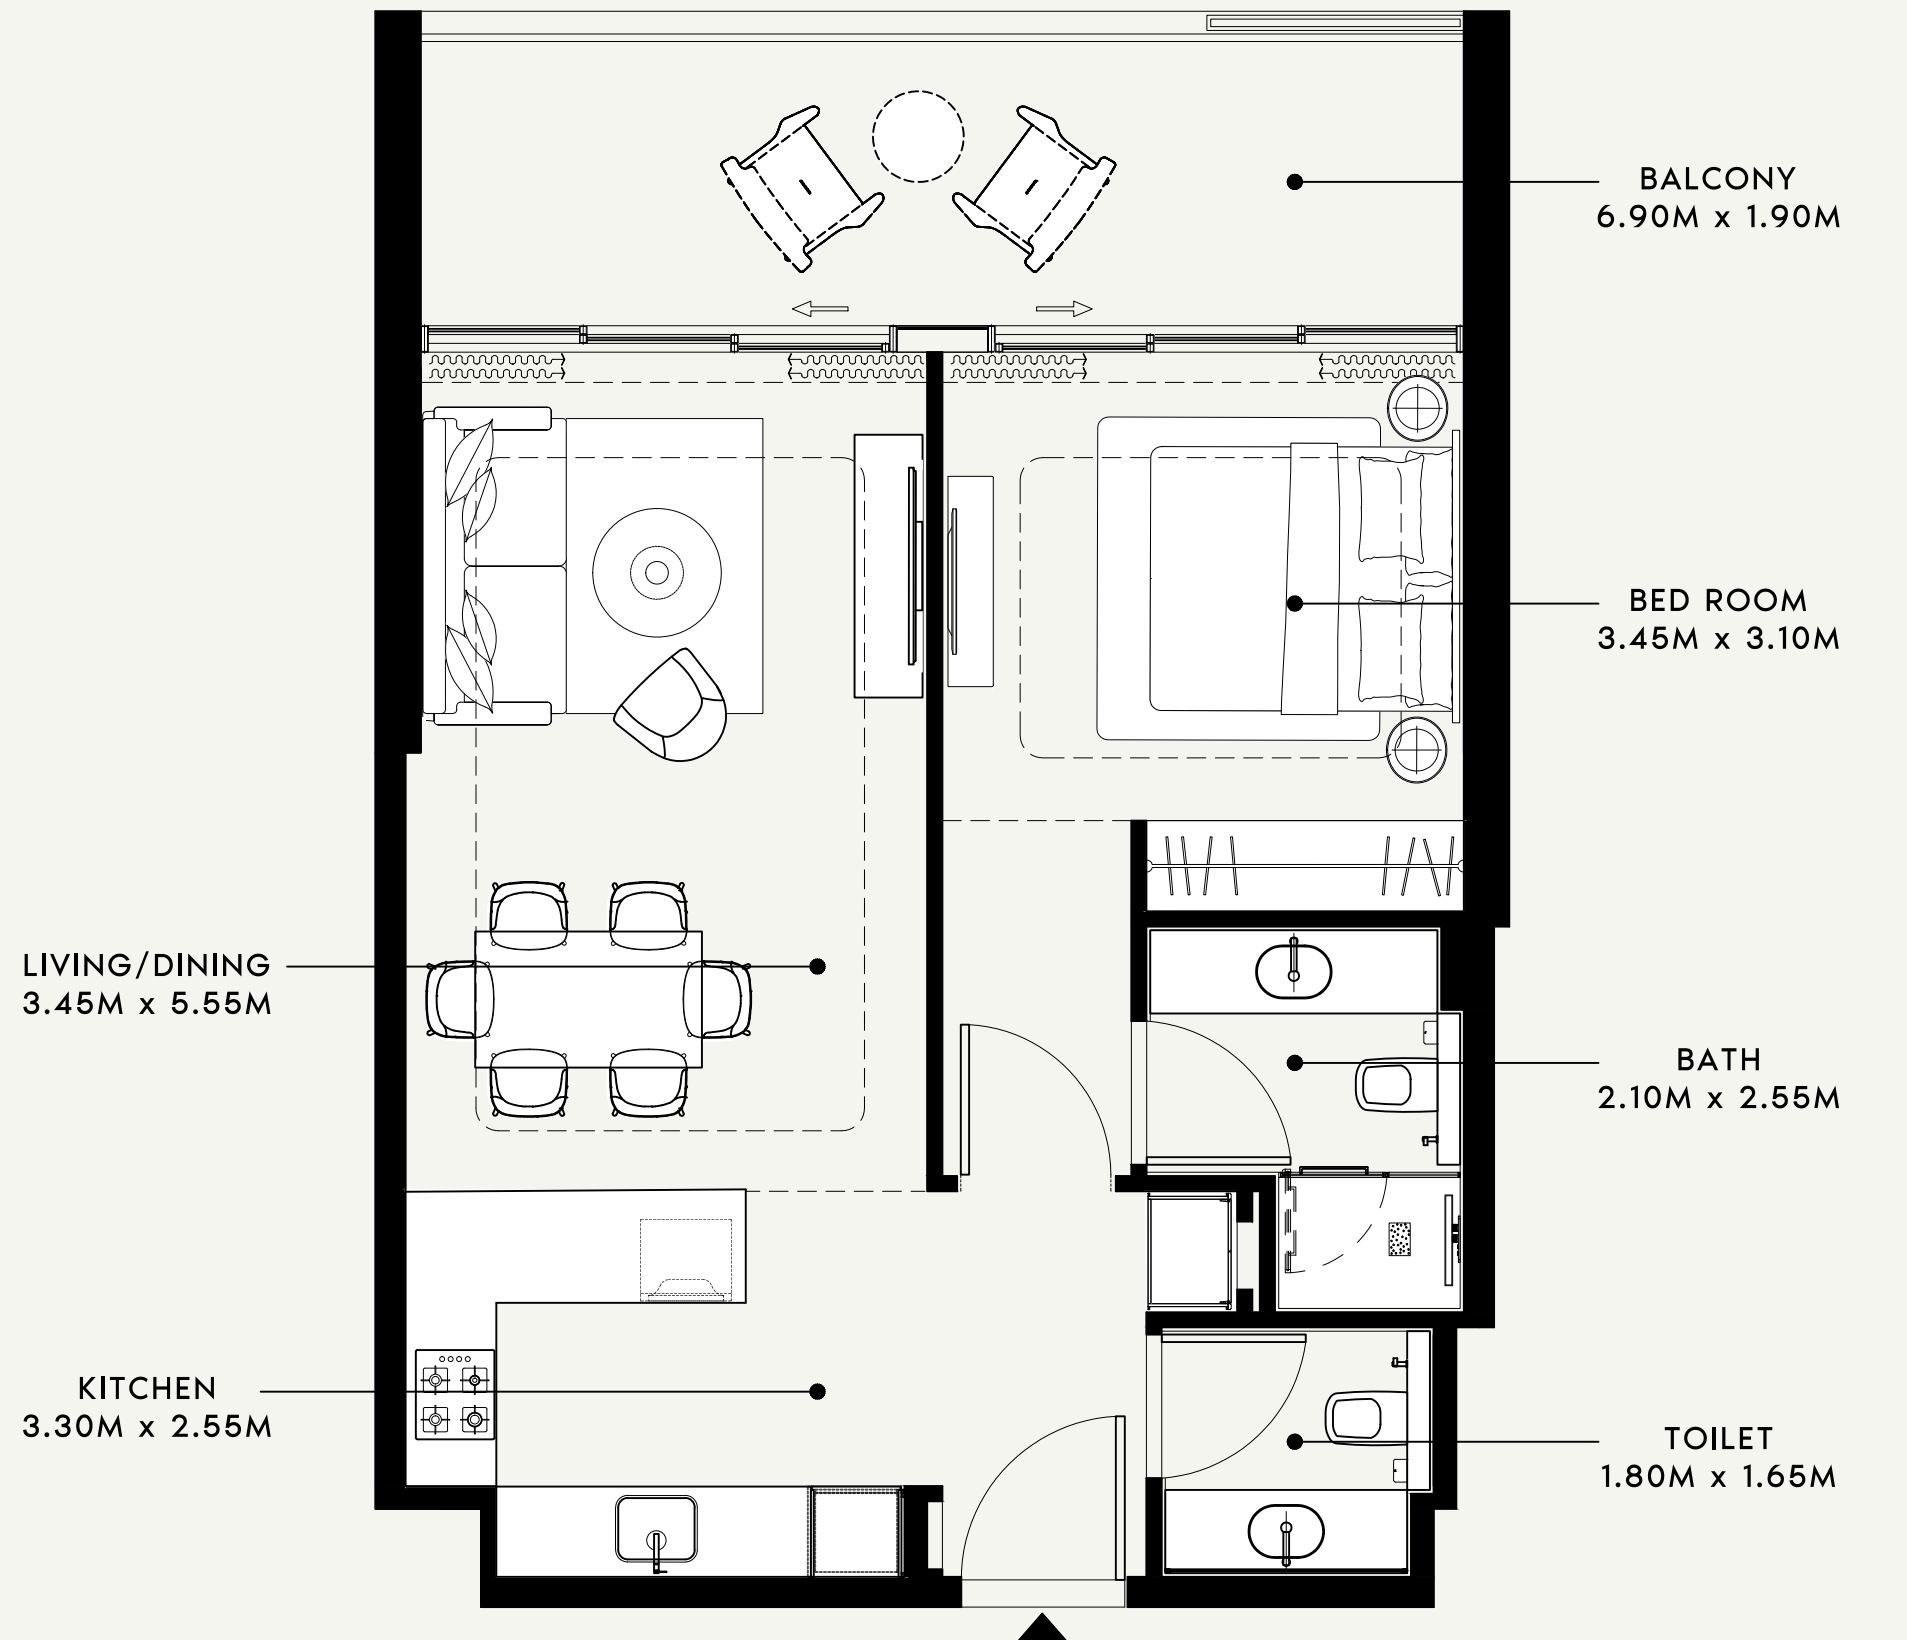

SCALE : 1:50

SCALE : N.T.S

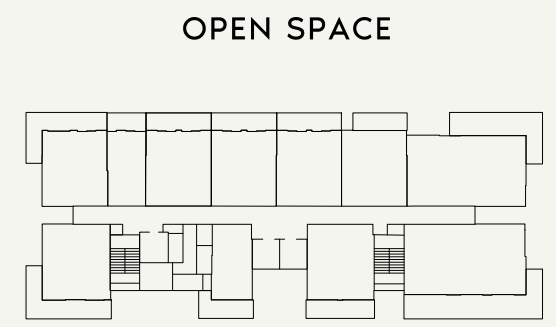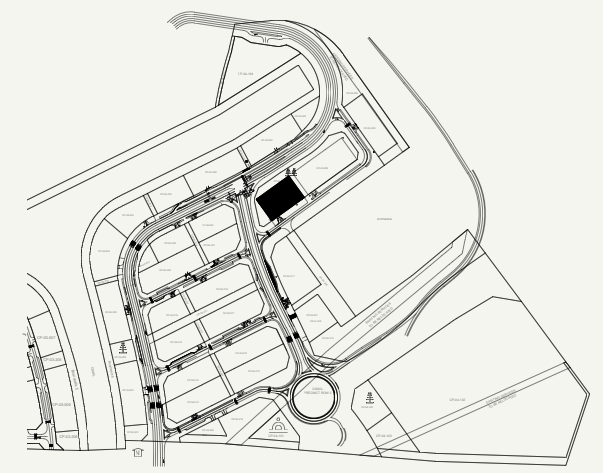

ROAD



SCALE : N.T.S

SHEET SIZE : A3 DRAWN : MF REVIEWED : MM APPROVED : MS



<b>FLOOR NO:</b> 6th FLOOR	<b>APARTMENT AREA:</b> 632.49 SQ.FT. (58.76 SQ.M.)	<b>DISCLAIMER:</b> <small>THE COLORED MARKETING FLOOR PLANS PROVIDED BY THE DEVELOPER ARE FOR ILLUSTRATIVE PURPOSES ONLY. ACTUAL DIMENSIONS, LAYOUT, AND FINISHES MAY VARY FROM THOSE DEPICTED IN THE PLANS. FURNITURE, FIXTURES, AND EQUIPMENT SHOWN IN THE PLANS ARE FOR DECORATIVE PURPOSES ONLY AND ARE NOT INCLUDED IN THE PURCHASE OR LEASE OF THE PROPERTY. THE DEVELOPER RESERVES THE RIGHT TO MAKE MODIFICATIONS, REVISIONS, AND CHANGES TO THE FLOOR PLANS, SPECIFICATIONS, AND FEATURES WITHOUT PRIOR NOTICE.</small>	<b>PROJECT NAME / BUILDING:</b> RIVIERA 56
	<b>UNIT TYPE:</b> 1 BED-(TYPE-04)		<b>BALCONY AREA:</b> 153.60 SQ.FT. (14.27 SQ.M.)

BALCONY  
6.90M x 1.90M


BED ROOM  
3.35M x 3.10M

BATH  
2.10M x 2.55M

TOILET  
1.80M x 1.65M

LIVING/DINING  
3.45M x 5.55M


KITCHEN  
3.30M x 2.55M

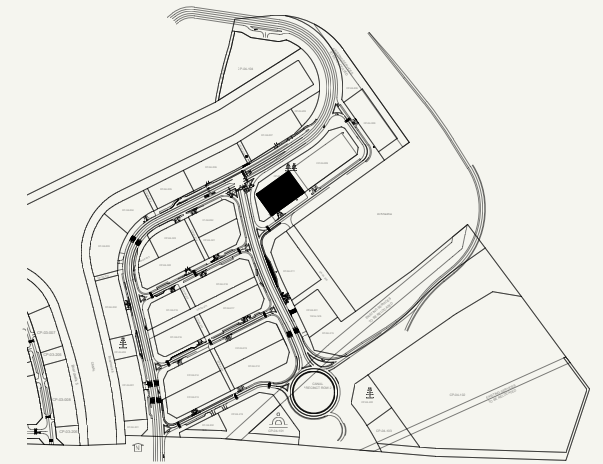

SCALE : N.T.S



OPEN SPACE

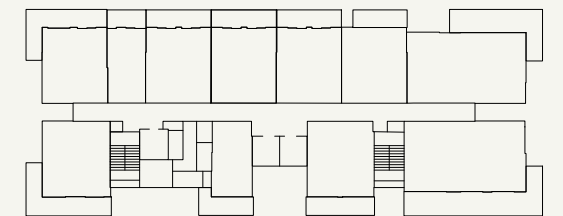

ROAD

SCALE : N.T.S



SCALE : 1:50



FLOOR NO:

6th FLOOR

APARTMENT AREA:

631.52 SQ.FT. (58.67 SQ.M.)

DISCLAIMER:

THE COLORED MARKETING FLOOR PLANS PROVIDED BY THE DEVELOPER ARE FOR ILLUSTRATIVE PURPOSES ONLY. ACTUAL DIMENSIONS, LAYOUT, AND FINISHES MAY VARY FROM THOSE DEPICTED IN THE PLANS. FURNITURE, FIXTURES, AND EQUIPMENT SHOWN IN THE PLANS ARE FOR DECORATIVE PURPOSES ONLY AND ARE NOT INCLUDED IN THE PURCHASE OR LEASE OF THE PROPERTY. THE DEVELOPER RESERVES THE RIGHT TO MAKE MODIFICATIONS, REVISIONS, AND CHANGES TO THE FLOOR PLANS, SPECIFICATIONS, AND FEATURES WITHOUT PRIOR NOTICE.

PROJECT NAME / BUILDING:

RIVIERA 56

UNIT TYPE:

1 BED-(TYPE-03)

BALCONY AREA:


153.60 SQ.FT. (14.27 SQ.M.)

TOTAL APARTMENT AREA:


785.12 SQ.FT. (72.94 SQ.M.)

APARTMENT NO:


606

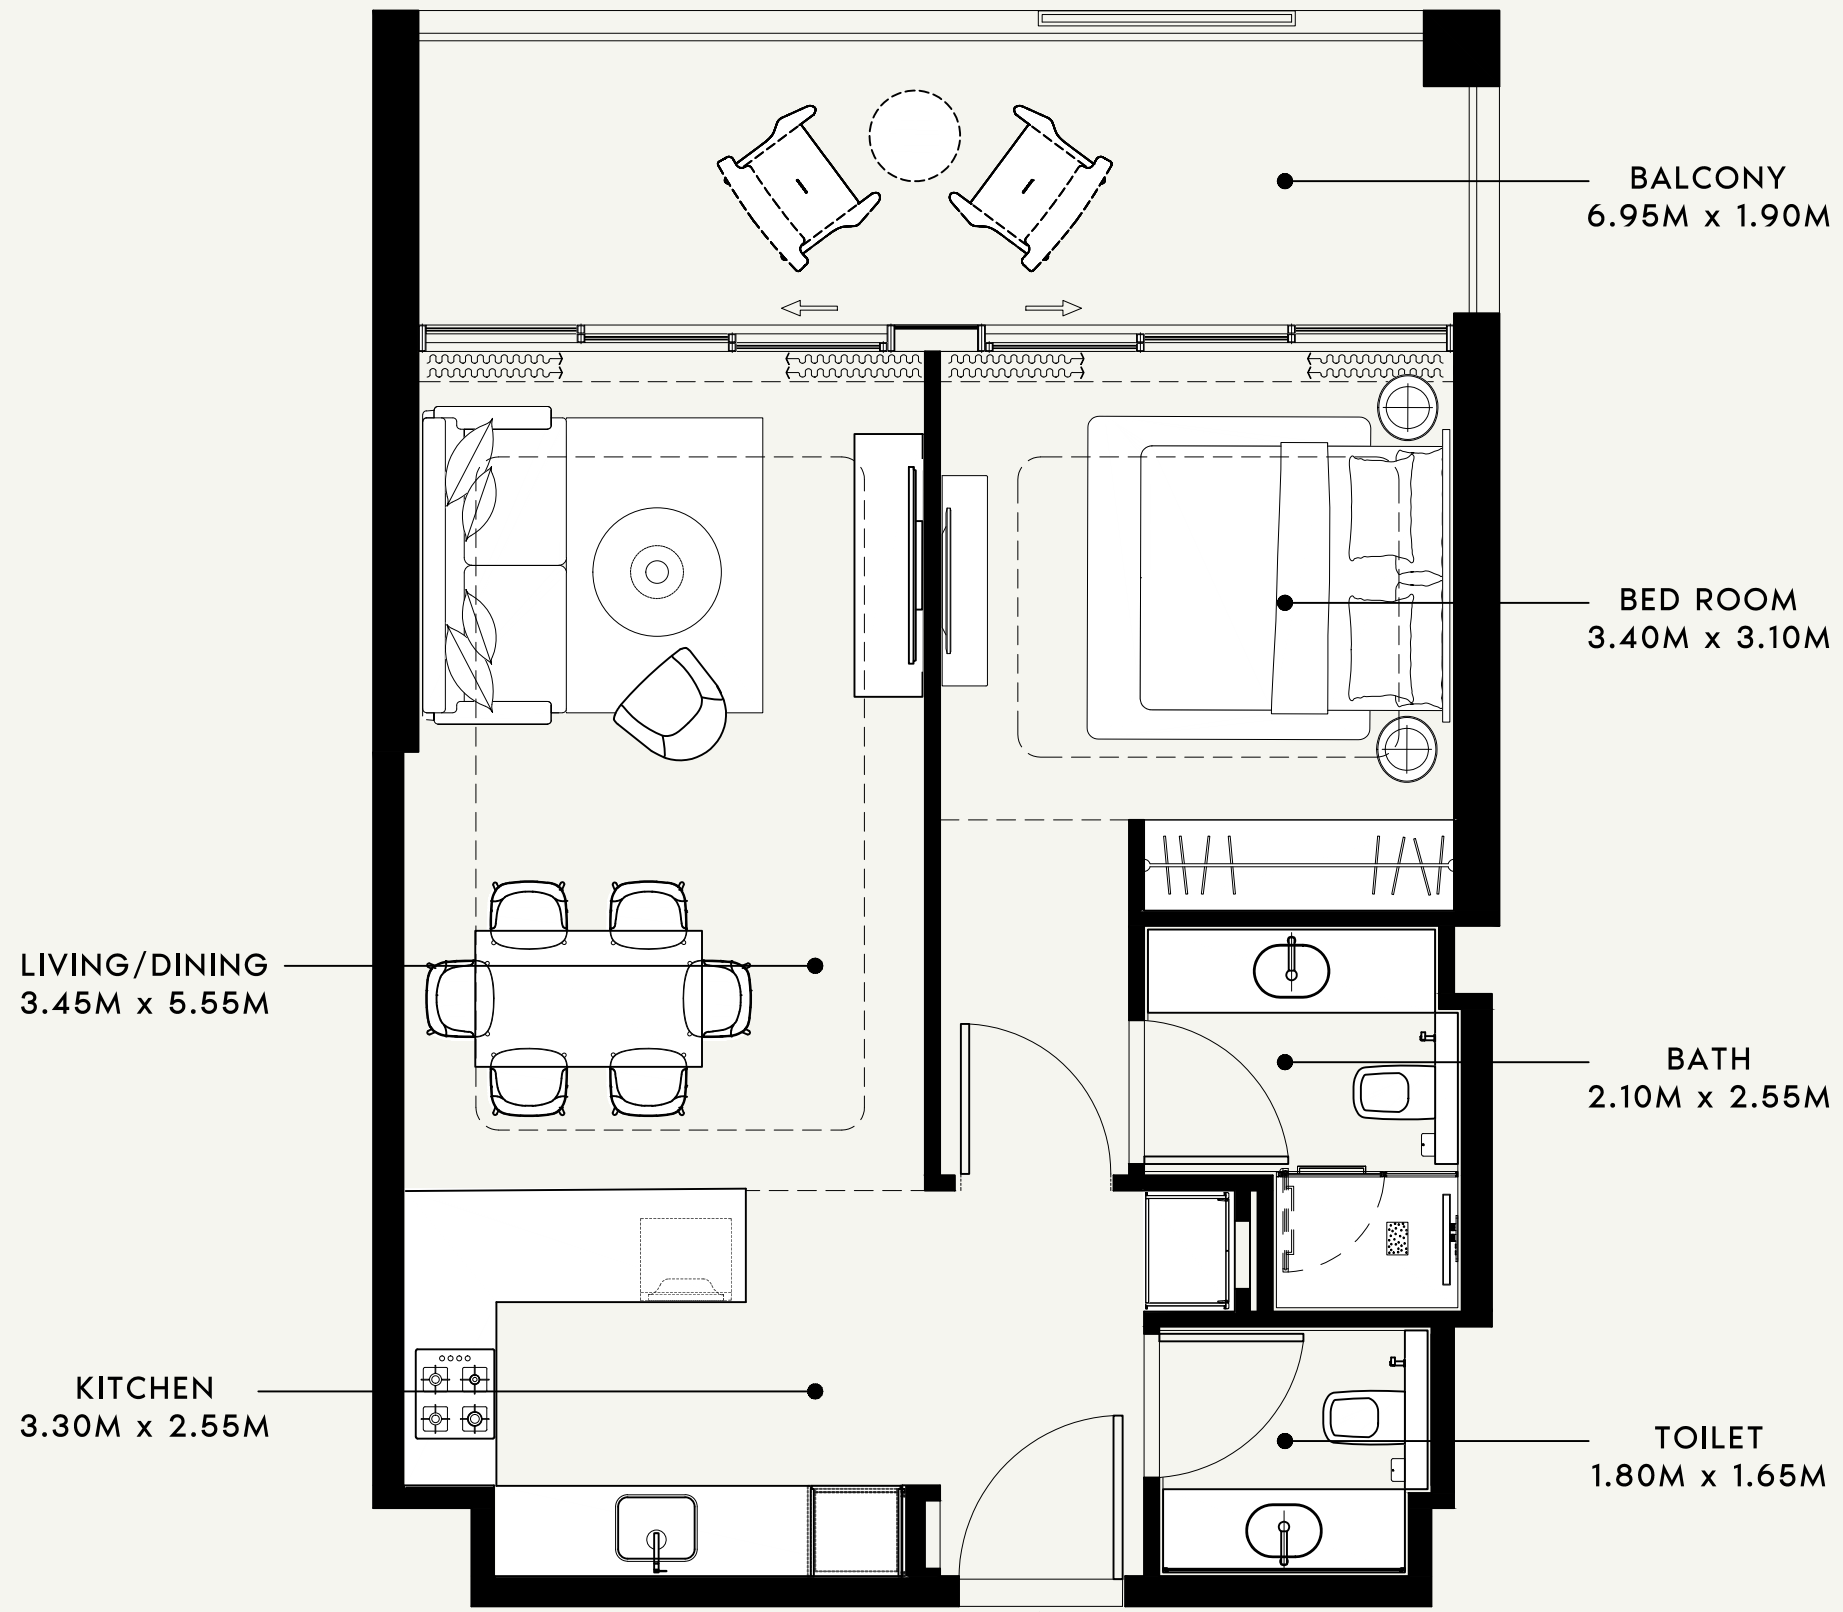

SCALE : 1:50

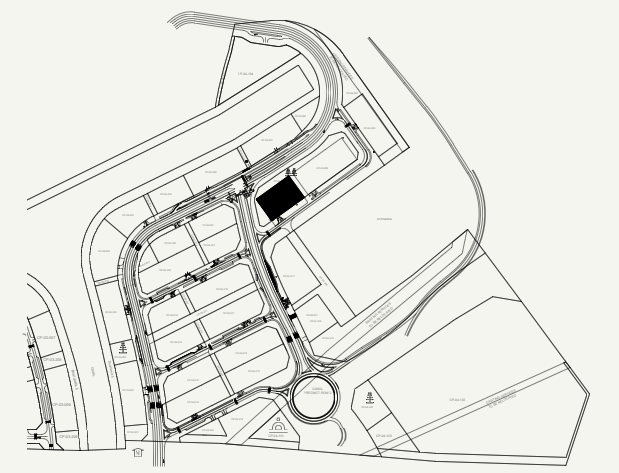

SCALE : N.T.S

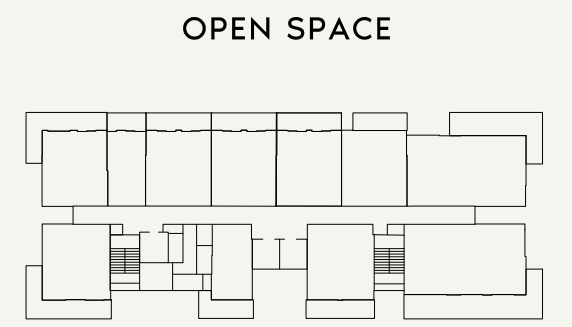

OPEN SPACE

ROAD

SCALE : N.T.S



SHEET SIZE: A3 DRAWN: MF REVIEWED: MM APPROVED: MS



FLOOR NO:  
**6th FLOOR**

UNIT TYPE:  
**1 BED-(TYPE-06)**

APARTMENT AREA:  
**630.66 SQ.FT. (58.59 SQ.M.)**

BALCONY AREA:  
**153.06 SQ.FT. (14.22 SQ.M.)**

DISCLAIMER:  
THE COLORED MARKETING FLOOR PLANS PROVIDED BY THE DEVELOPER ARE FOR ILLUSTRATIVE PURPOSES ONLY. ACTUAL DIMENSIONS, LAYOUT, AND FINISHES MAY VARY FROM THOSE DEPICTED IN THE PLANS. FURNITURE, FIXTURES, AND EQUIPMENT SHOWN IN THE PLANS ARE FOR DECORATIVE PURPOSES ONLY AND ARE NOT INCLUDED IN THE PURCHASE OR LEASE OF THE PROPERTY. THE DEVELOPER RESERVES THE RIGHT TO MAKE MODIFICATIONS, REVISIONS, AND CHANGES TO THE FLOOR PLANS, SPECIFICATIONS, AND FEATURES WITHOUT PRIOR NOTICE.

TOTAL APARTMENT AREA:  
**783.72 SQ.FT. (72.81 SQ.M.)**

PROJECT NAME / BUILDING:  
**RIVIERA 56**

APARTMENT NO:  
**607**

BALCONY  
5.95M x 1.90M


BED ROOM  
3.40M x 3.10M

BATH  
2.10M x 2.55M

TOILET  
1.80M x 1.65M

LIVING/DINING  
3.45M x 5.55M


KITCHEN  
3.30M x 2.55M

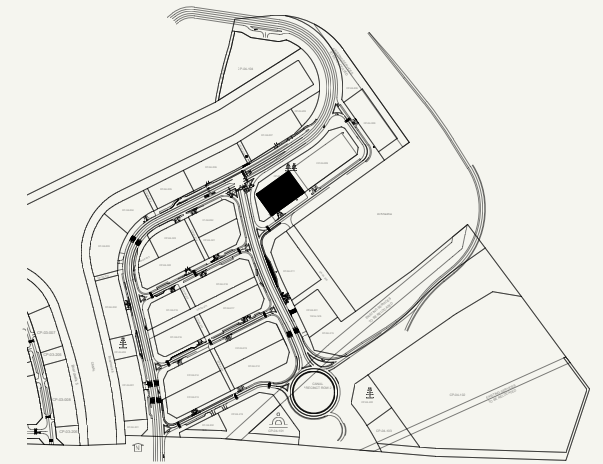

SCALE : N.T.S



OPEN SPACE

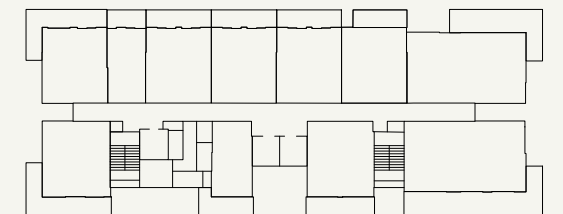

ROAD

SCALE : N.T.S



SCALE : 1:50



FLOOR NO:

6th FLOOR

APARTMENT AREA:

633.13 SQ.FT. (58.82 SQ.M.)

DISCLAIMER:

THE COLORED MARKETING FLOOR PLANS PROVIDED BY THE DEVELOPER ARE FOR ILLUSTRATIVE PURPOSES ONLY. ACTUAL DIMENSIONS, LAYOUT, AND FINISHES MAY VARY FROM THOSE DEPICTED IN THE PLANS. FURNITURE, FIXTURES, AND EQUIPMENT SHOWN IN THE PLANS ARE FOR DECORATIVE PURPOSES ONLY AND ARE NOT INCLUDED IN THE PURCHASE OR LEASE OF THE PROPERTY. THE DEVELOPER RESERVES THE RIGHT TO MAKE MODIFICATIONS, REVISIONS, AND CHANGES TO THE FLOOR PLANS, SPECIFICATIONS, AND FEATURES WITHOUT PRIOR NOTICE.

PROJECT NAME / BUILDING:

RIVIERA 56

UNIT TYPE:

1 BED-(TYPE-07)

BALCONY AREA:


129.81 SQ.FT. (12.06 SQ.M.)

TOTAL APARTMENT AREA:


762.94 SQ.FT. (70.88 SQ.M.)

APARTMENT NO:


608

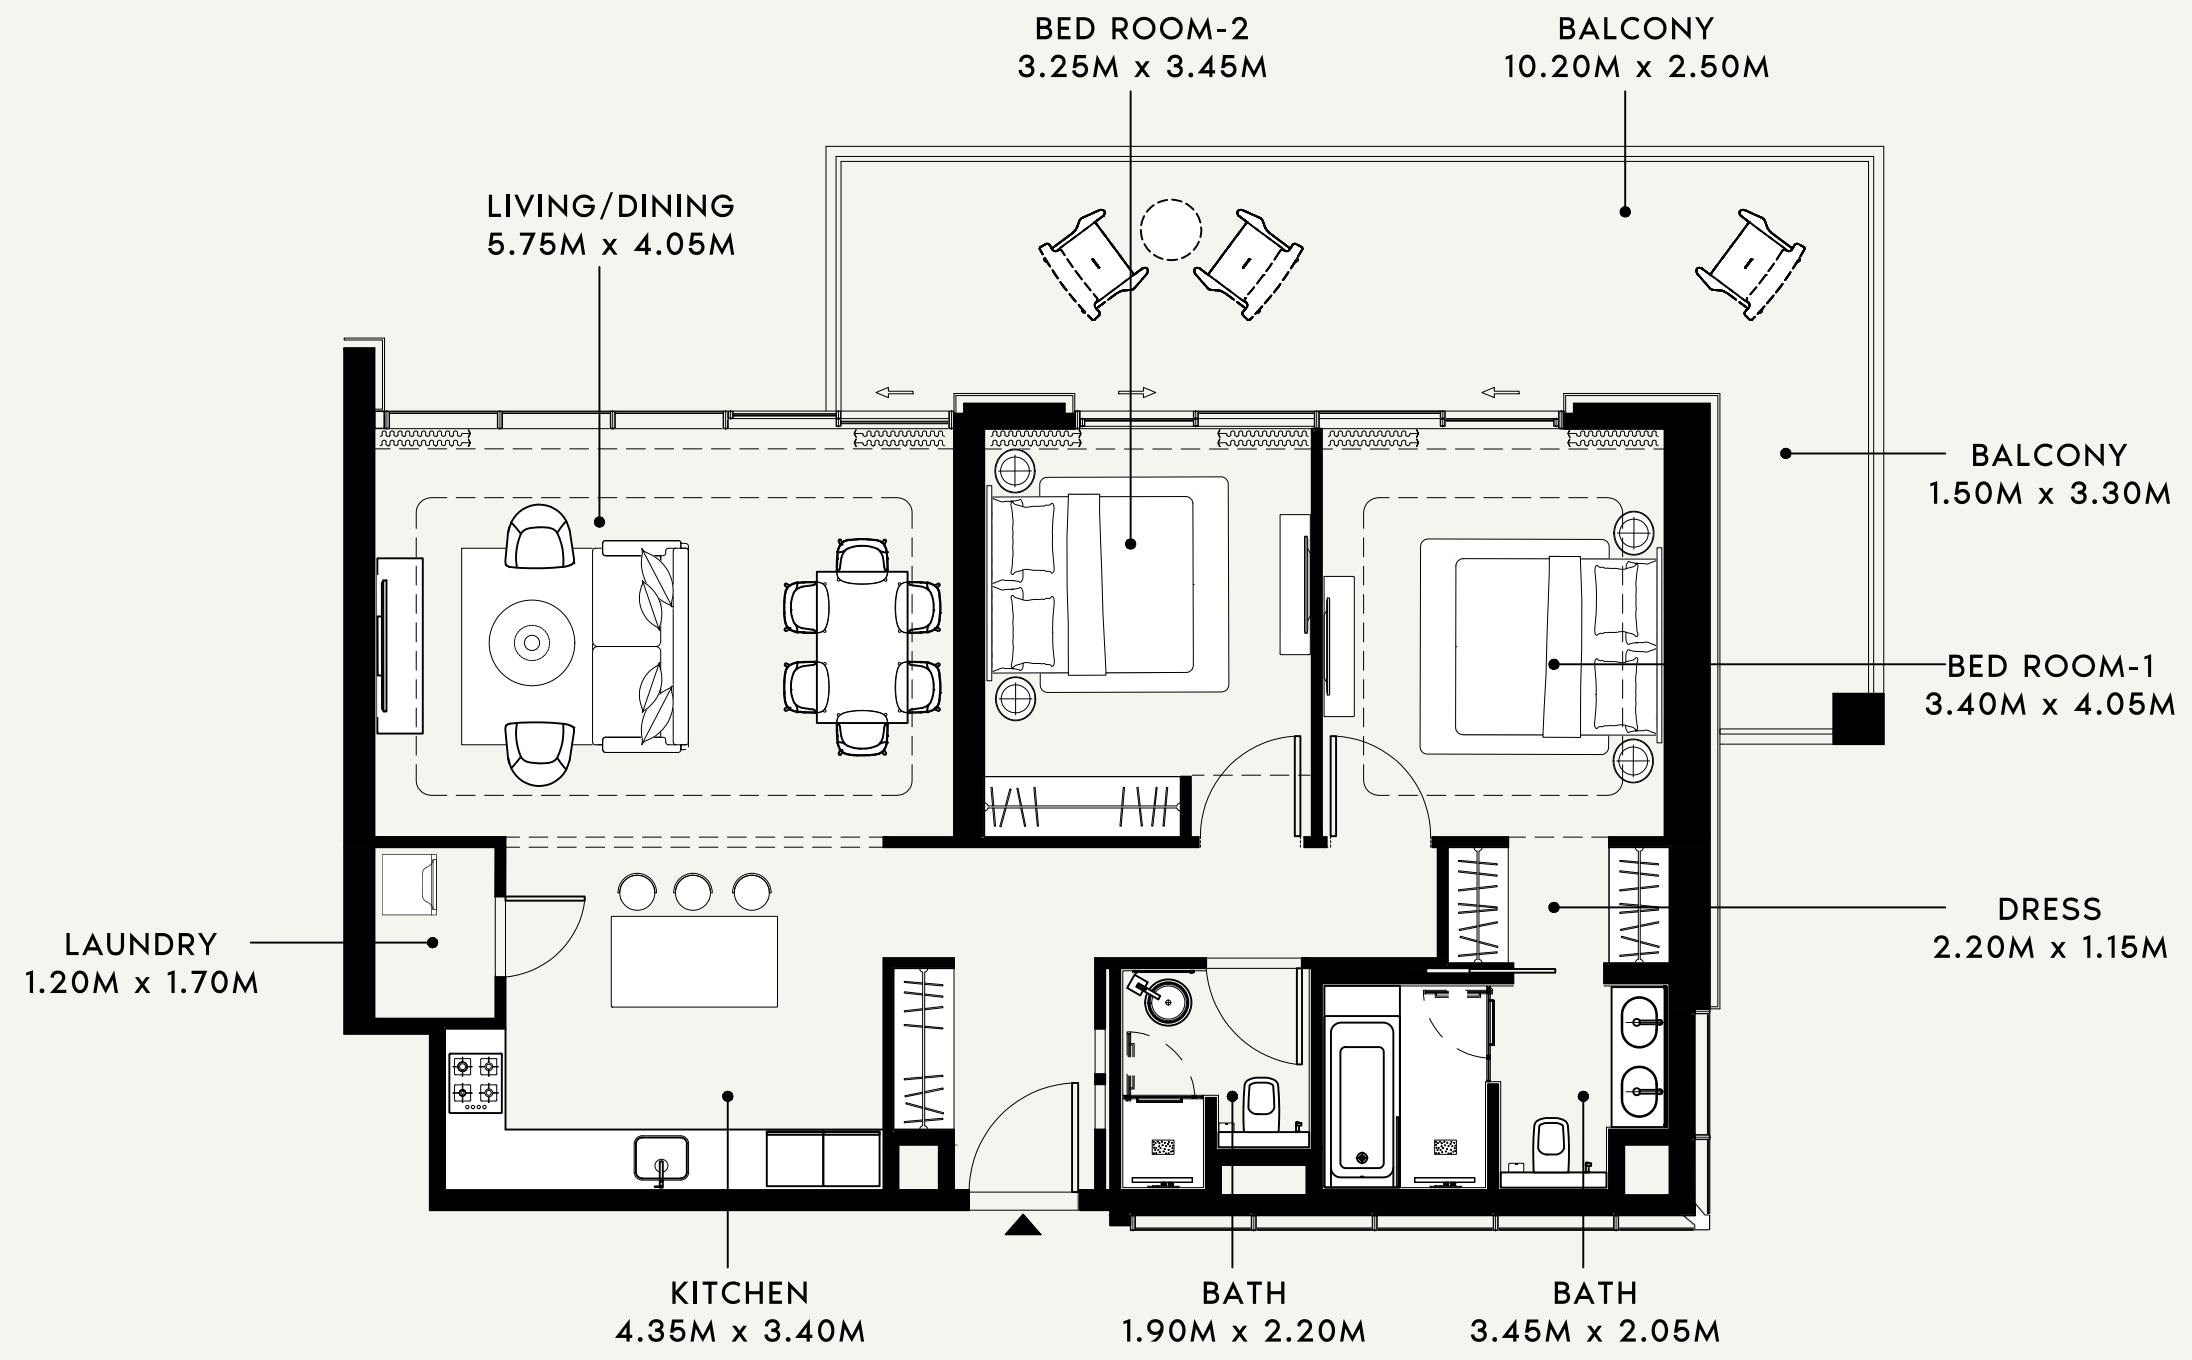

SCALE : 1:75

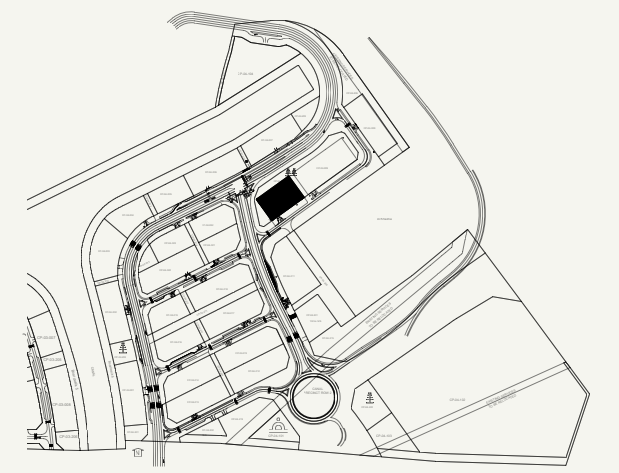

SCALE : N.T.S

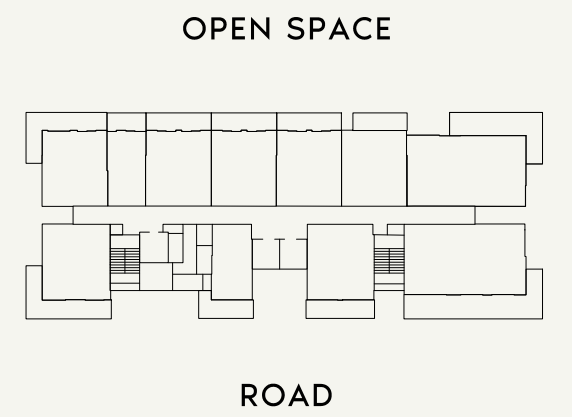

SCALE : N.T.S



FLOOR NO:  
**6th FLOOR**

UNIT TYPE:  
**2 BED-(TYPE-01)**

APARTMENT AREA:  
**1074.35 SQ.FT. (99.81 SQ.M.)**

BALCONY AREA:  
**343.05 SQ.FT. (31.87 SQ.M.)**

DISCLAIMER:  
THE COLORED MARKETING FLOOR PLANS PROVIDED BY THE DEVELOPER ARE FOR ILLUSTRATIVE PURPOSES ONLY. ACTUAL DIMENSIONS, LAYOUT, AND FINISHES MAY VARY FROM THOSE DEPICTED IN THE PLANS. FURNITURE, FIXTURES, AND EQUIPMENT SHOWN IN THE PLANS ARE FOR DECORATIVE PURPOSES ONLY AND ARE NOT INCLUDED IN THE PURCHASE OR LEASE OF THE PROPERTY. THE DEVELOPER RESERVES THE RIGHT TO MAKE MODIFICATIONS, REVISIONS, AND CHANGES TO THE FLOOR PLANS, SPECIFICATIONS, AND FEATURES WITHOUT PRIOR NOTICE.


TOTAL APARTMENT AREA:  
**1417.40 SQ.FT. (131.68 SQ.M.)**

PROJECT NAME / BUILDING:  
**RIVIERA 56**


APARTMENT NO:  
**609**

SHEET SIZE: A3 DRAWN: MF REVIEWED: MM APPROVED: MS


SHEET SIZE: A3 DRAWN: MF REVIEWED: MM APPROVED: MS

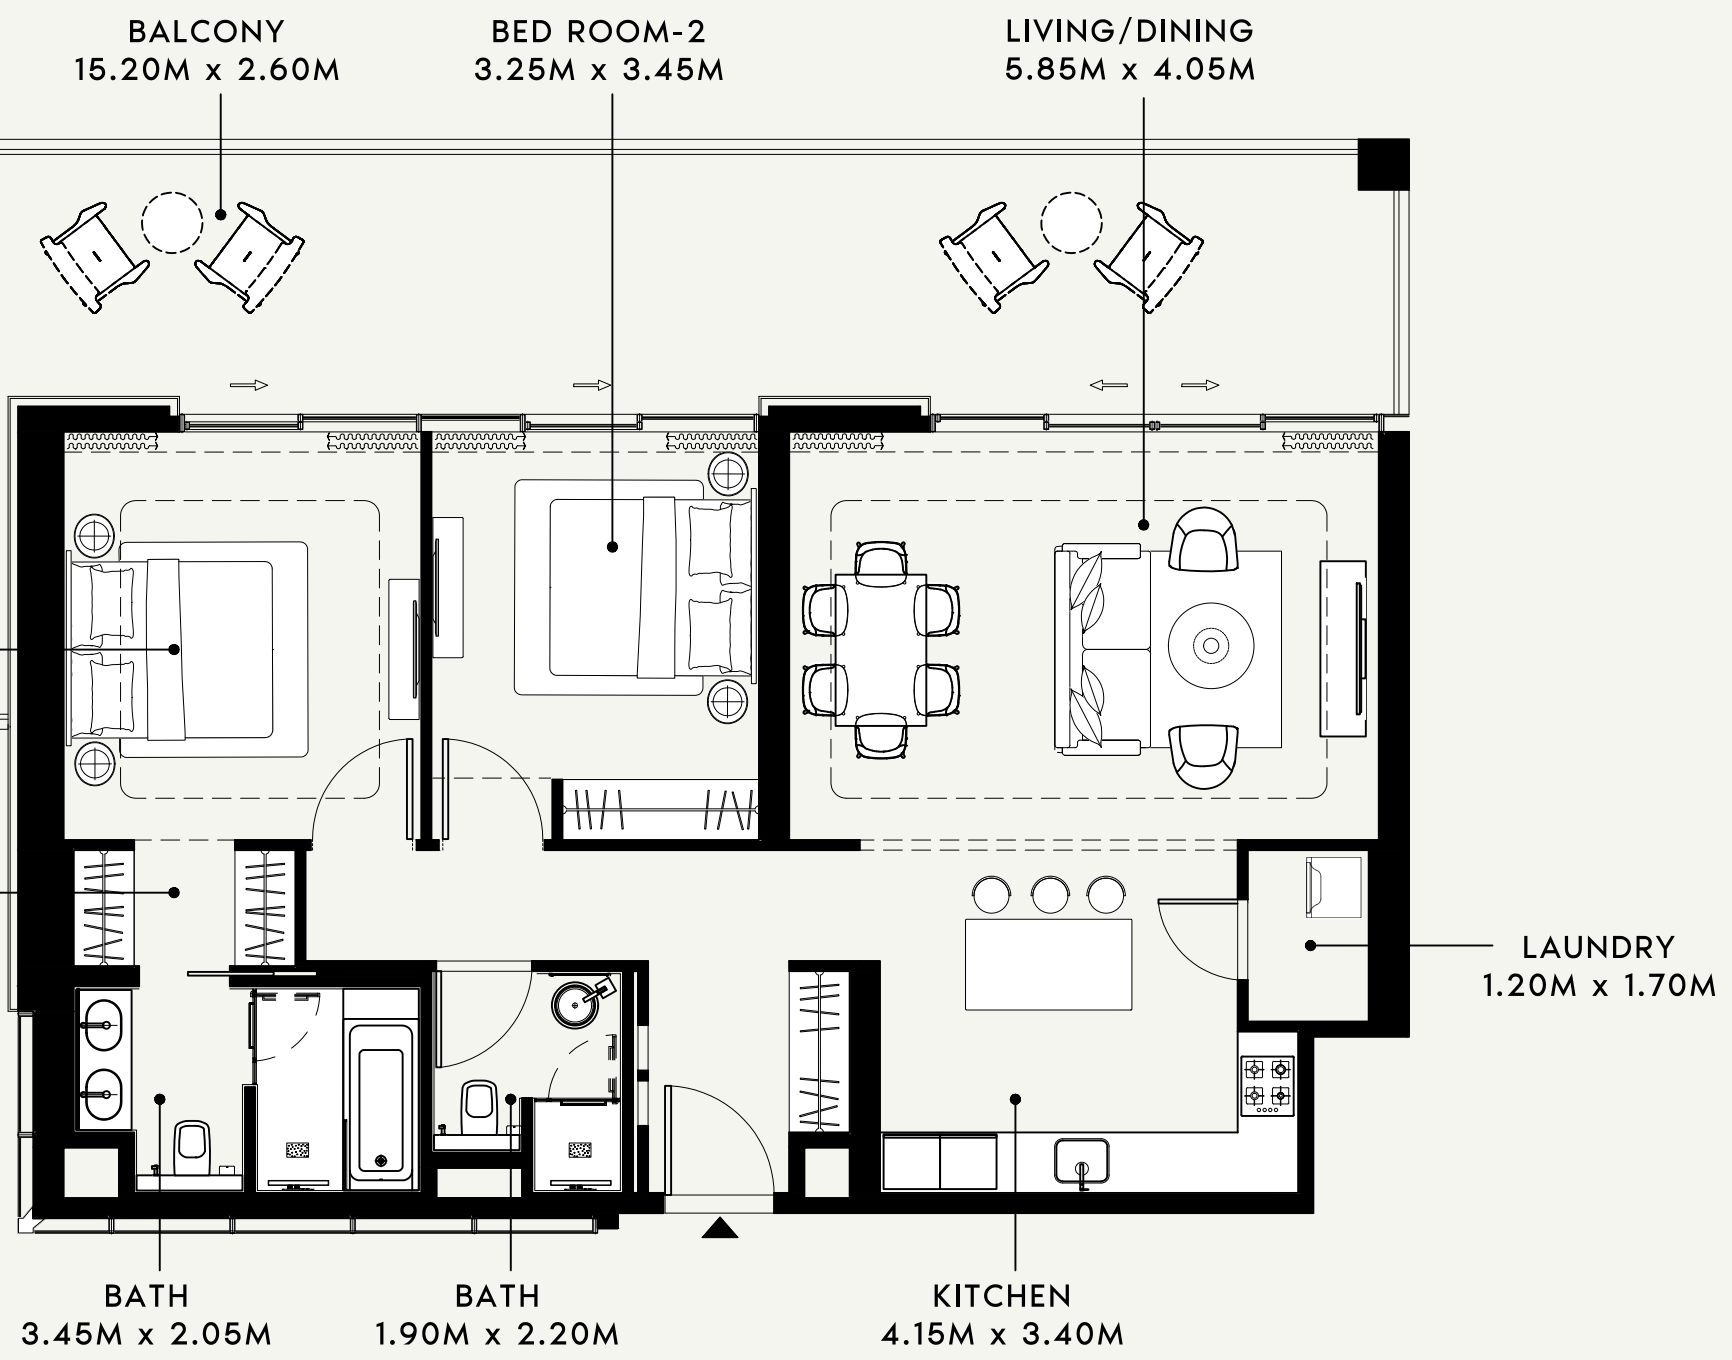

SCALE : 1:75

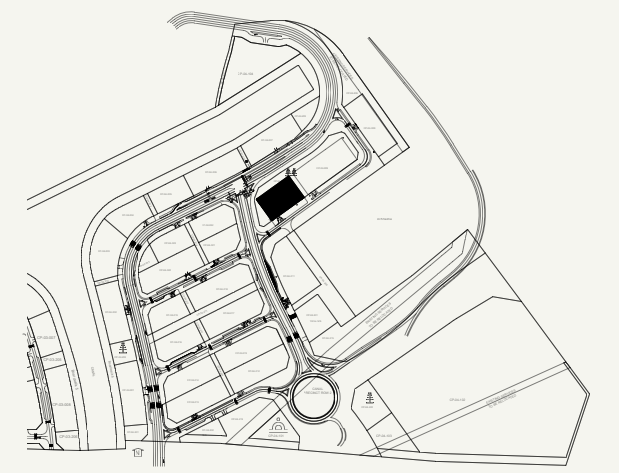

SCALE : N.T.S

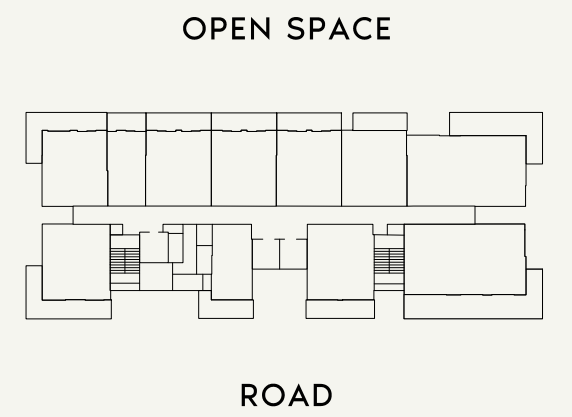

SCALE : N.T.S



	FLOOR NO: <b>6th FLOOR</b>	APARTMENT AREA: <b>1087.05 SQ.FT. (100.99 SQ.M.)</b>	<b>DISCLAIMER:</b> <small>THE COLORED MARKETING FLOOR PLANS PROVIDED BY THE DEVELOPER ARE FOR ILLUSTRATIVE PURPOSES ONLY. ACTUAL DIMENSIONS, LAYOUT, AND FINISHES MAY VARY FROM THOSE DEPICTED IN THE PLANS. FURNITURE, FIXTURES, AND EQUIPMENT SHOWN IN THE PLANS ARE FOR DECORATIVE PURPOSES ONLY AND ARE NOT INCLUDED IN THE PURCHASE OR LEASE OF THE PROPERTY. THE DEVELOPER RESERVES THE RIGHT TO MAKE MODIFICATIONS, REVISIONS, AND CHANGES TO THE FLOOR PLANS, SPECIFICATIONS, AND FEATURES WITHOUT PRIOR NOTICE.</small>	PROJECT NAME / BUILDING: <b>RIVIERA 56</b>
	UNIT TYPE: <b>2 BED-(TYPE-02)</b>	BALCONY AREA: <b>493.85 SQ.FT. (45.88 SQ.M.)</b>		TOTAL APARTMENT AREA: <b>1580.90 SQ.FT. (146.87 SQ.M.)</b>

BALCONY  
7.50M x 2.00M


BED ROOM  
3.55M x 3.10M

BATH  
2.10M x 2.55M

TOILET  
2.00M x 1.65M

LIVING/DINING  
3.45M x 5.55M


KITCHEN  
3.30M x 2.55M

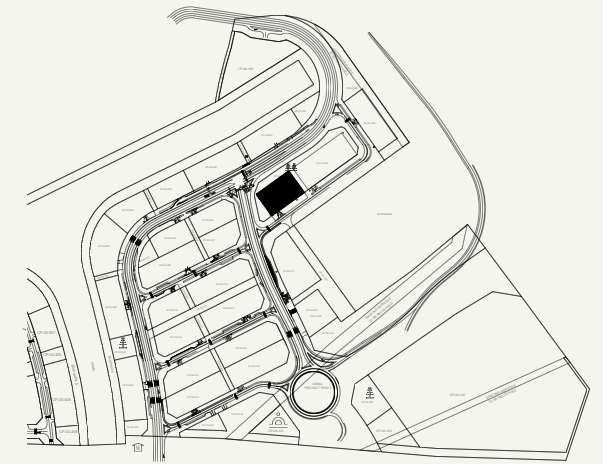

SCALE : N.T.S



OPEN SPACE

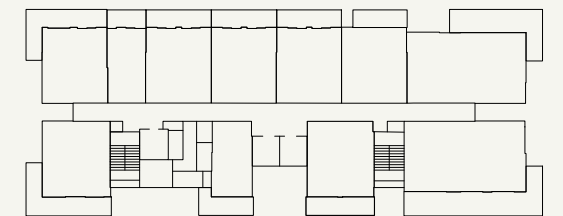

ROAD

SCALE : N.T.S



SCALE : 1:50



FLOOR NO:

6th FLOOR

UNIT TYPE:

1 BED-(TYPE-01)

APARTMENT AREA:

648.96 SQ.FT. (60.29 SQ.M.)

BALCONY AREA:

166.41 SQ.FT. (15.46 SQ.M.)

DISCLAIMER:

THE COLORED MARKETING FLOOR PLANS PROVIDED BY THE DEVELOPER ARE FOR ILLUSTRATIVE PURPOSES ONLY. ACTUAL DIMENSIONS, LAYOUT, AND FINISHES MAY VARY FROM THOSE DEPICTED IN THE PLANS. FURNITURE, FIXTURES, AND EQUIPMENT SHOWN IN THE PLANS ARE FOR DECORATIVE PURPOSES ONLY AND ARE NOT INCLUDED IN THE PURCHASE OR LEASE OF THE PROPERTY. THE DEVELOPER RESERVES THE RIGHT TO MAKE MODIFICATIONS, REVISIONS, AND CHANGES TO THE FLOOR PLANS, SPECIFICATIONS, AND FEATURES WITHOUT PRIOR NOTICE.

TOTAL APARTMENT AREA:

815.37 SQ.FT. (75.75 SQ.M.)

PROJECT NAME / BUILDING:

RIVIERA 56

APARTMENT NO:


611

BALCONY  
6.10M x 1.80M


LIVING / HALL  
4.20M x 4.70M

BATH  
1.50M x 2.70M

KITCHEN  
1.30M x 3.00M

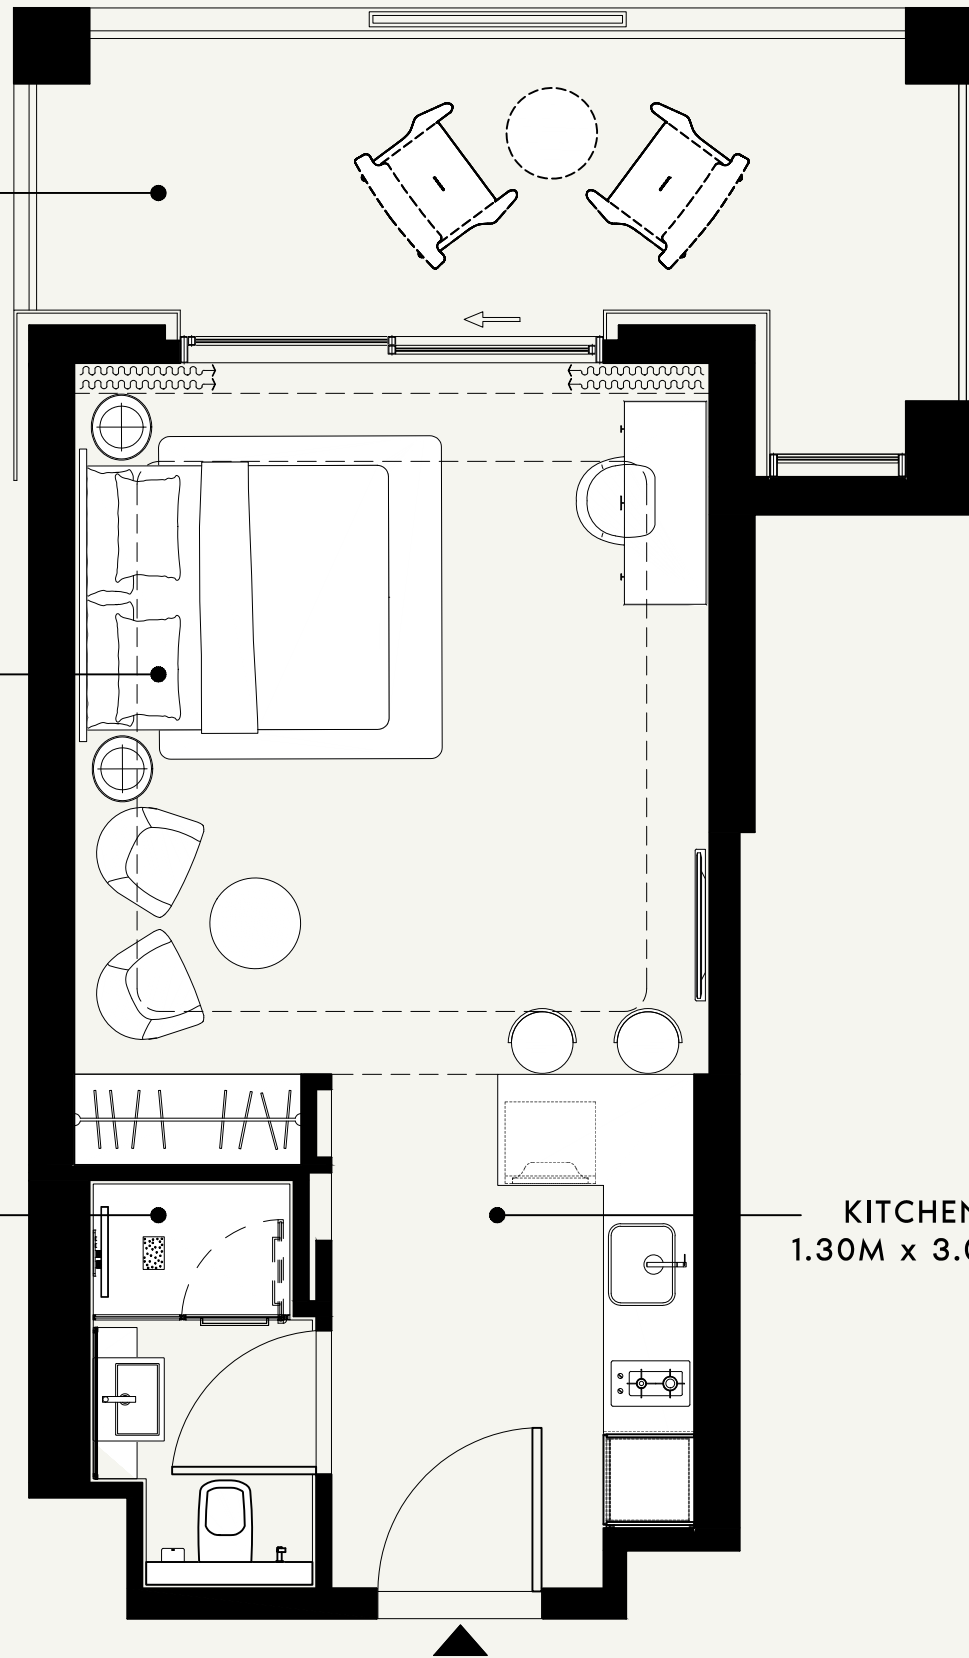


SCALE : 1:50

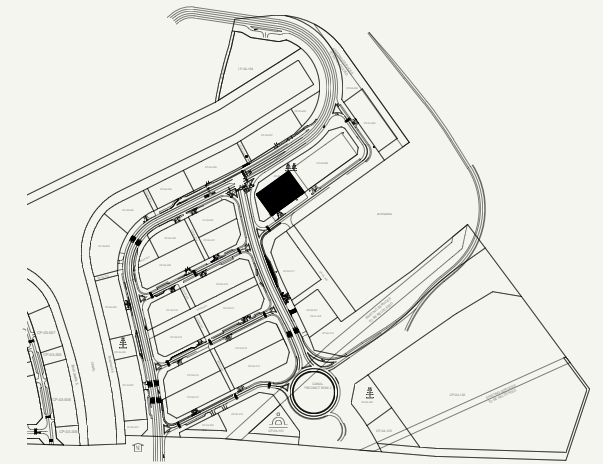

SCALE : N.T.S



OPEN SPACE

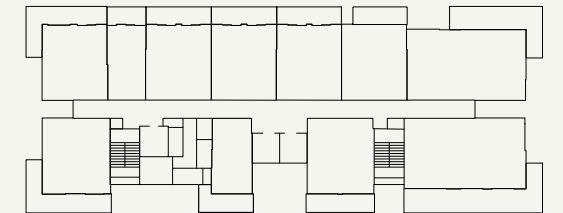

ROAD

SCALE : N.T.S



FLOOR NO:

7th FLOOR

APARTMENT AREA:

390.30 SQ.FT. (36.26 SQ.M.)

DISCLAIMER:

THE COLORED MARKETING FLOOR PLANS PROVIDED BY THE DEVELOPER ARE FOR ILLUSTRATIVE PURPOSES ONLY. ACTUAL DIMENSIONS, LAYOUT, AND FINISHES MAY VARY FROM THOSE DEPICTED IN THE PLANS. FURNITURE, FIXTURES, AND EQUIPMENT SHOWN IN THE PLANS ARE FOR DECORATIVE PURPOSES ONLY AND ARE NOT INCLUDED IN THE PURCHASE OR LEASE OF THE PROPERTY. THE DEVELOPER RESERVES THE RIGHT TO MAKE MODIFICATIONS, REVISIONS, AND CHANGES TO THE FLOOR PLANS, SPECIFICATIONS, AND FEATURES WITHOUT PRIOR NOTICE.

PROJECT NAME / BUILDING:

RIVIERA 56

UNIT TYPE:

STUDIO-(TYPE-01)

BALCONY AREA:

147.90 SQ.FT. (13.74 SQ.M.)

TOTAL APARTMENT AREA:

538.20 SQ.FT. (50.00 SQ.M.)

APARTMENT NO:

701

BALCONY  
7.90M x 2.00M

BED ROOM  
3.55M x 3.10M

BATH  
2.10M x 2.55M

TOILET  
2.00M x 1.65M

BALCONY  
1.45M x 3.75M

LIVING/DINING  
3.55M x 5.55M

KITCHEN  
3.30M x 2.55M

SCALE : 1:50

SCALE : N.T.S

OPEN SPACE

ROAD

SCALE : N.T.S



FLOOR NO:

7th FLOOR

UNIT TYPE:

1 BED-(TYPE-05)

APARTMENT AREA:

661.44 SQ.FT. (61.45 SQ.M.)

BALCONY AREA:

279.65 SQ.FT. (25.98 SQ.M.)

DISCLAIMER:

THE COLORED MARKETING FLOOR PLANS PROVIDED BY THE DEVELOPER ARE FOR ILLUSTRATIVE PURPOSES ONLY. ACTUAL DIMENSIONS, LAYOUT, AND FINISHES MAY VARY FROM THOSE DEPICTED IN THE PLANS. FURNITURE, FIXTURES, AND EQUIPMENT SHOWN IN THE PLANS ARE FOR DECORATIVE PURPOSES ONLY AND ARE NOT INCLUDED IN THE PURCHASE OR LEASE OF THE PROPERTY. THE DEVELOPER RESERVES THE RIGHT TO MAKE MODIFICATIONS, REVISIONS, AND CHANGES TO THE FLOOR PLANS, SPECIFICATIONS, AND FEATURES WITHOUT PRIOR NOTICE.

TOTAL APARTMENT AREA:

941.09 SQ.FT. (87.43 SQ.M.)


PROJECT NAME / BUILDING:

RIVIERA 56


APARTMENT NO:

702


SHEET SIZE: A3 DRAWN: MF REVIEWED: MM APPROVED: MS

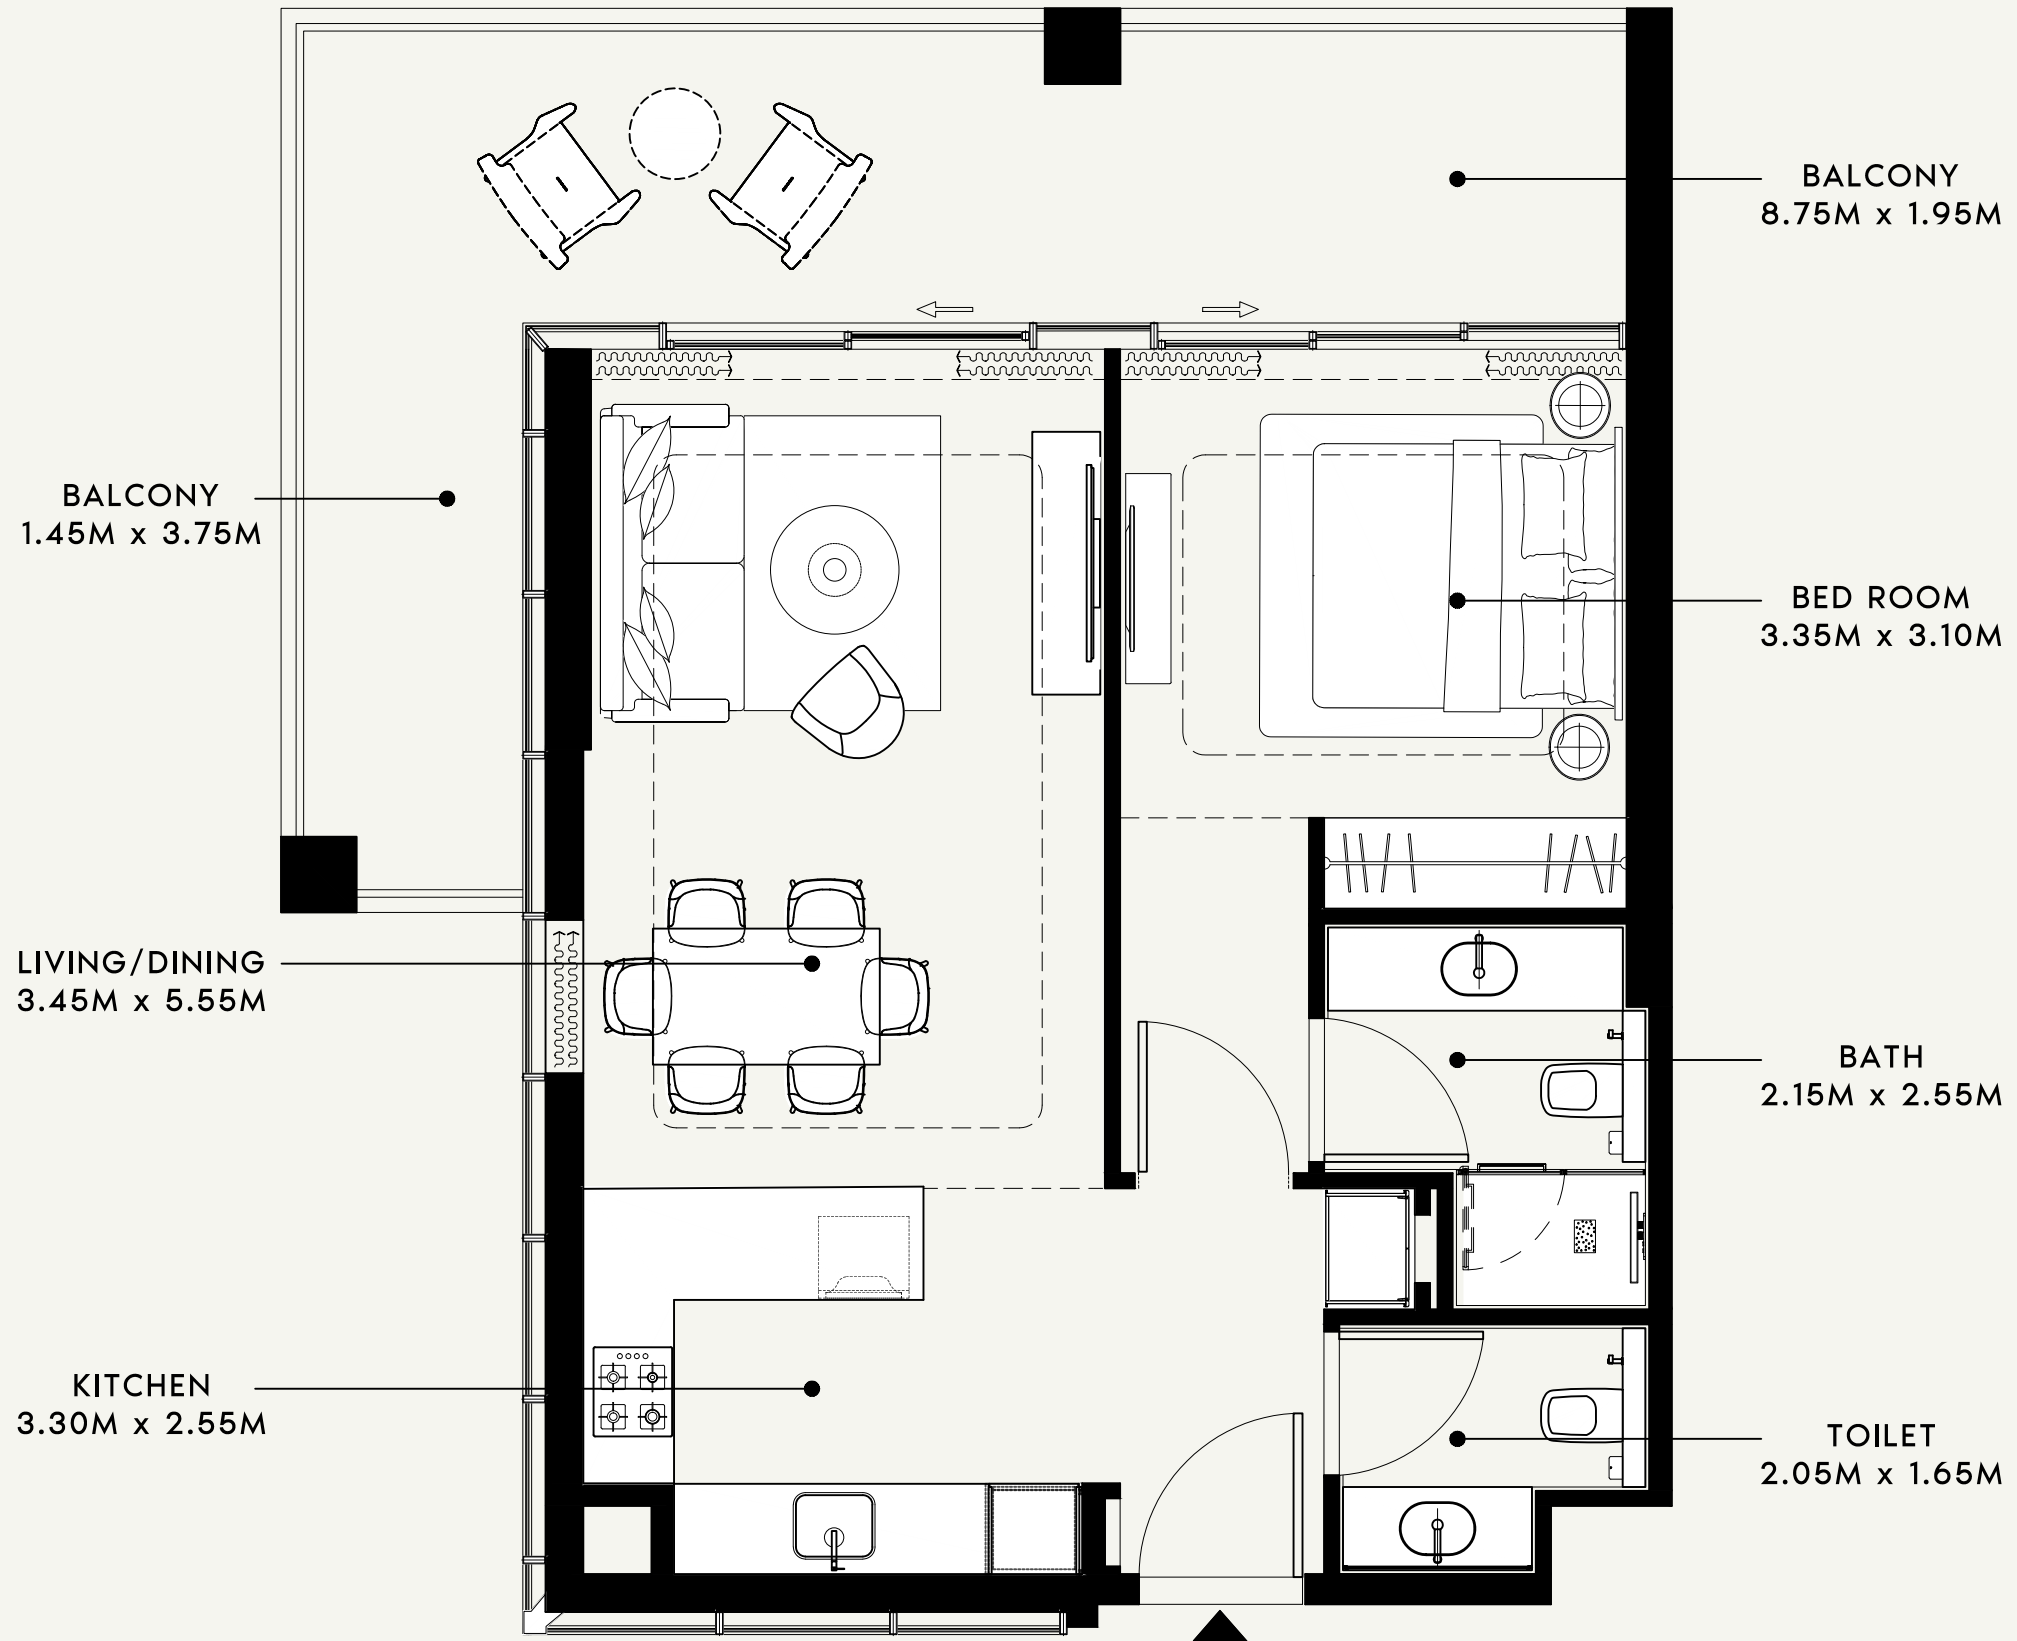

SCALE : 1:50

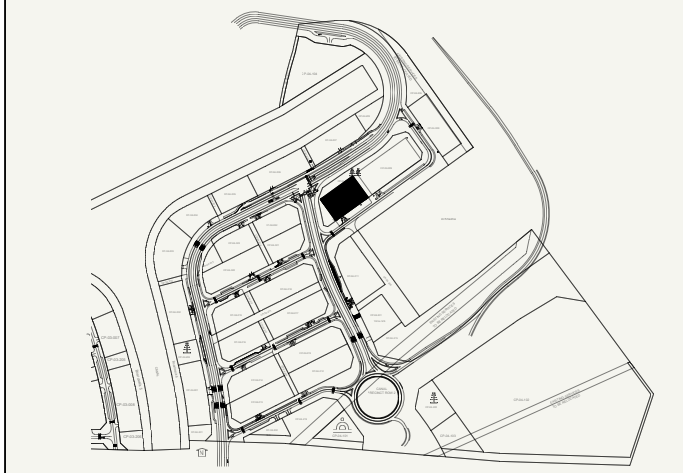

SCALE : N.T.S

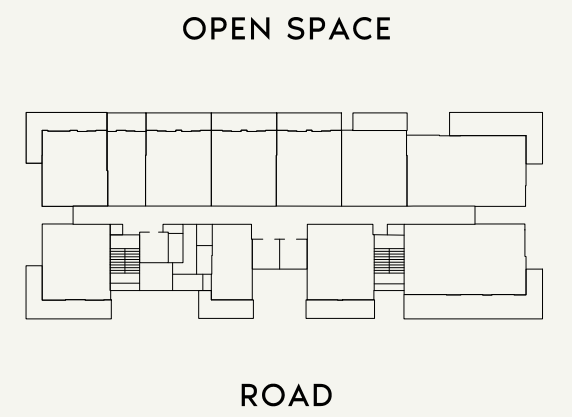


SCALE : N.T.S




<b>FLOOR NO:</b> <b>7th FLOOR</b>	<b>APARTMENT AREA:</b> <b>633.89 SQ.FT. (58.89 SQ.M.)</b>	<b>DISCLAIMER:</b> <small>THE COLORED MARKETING FLOOR PLANS PROVIDED BY THE DEVELOPER ARE FOR ILLUSTRATIVE PURPOSES ONLY. ACTUAL DIMENSIONS, LAYOUT, AND FINISHES MAY VARY FROM THOSE DEPICTED IN THE PLANS. FURNITURE, FIXTURES, AND EQUIPMENT SHOWN IN THE PLANS ARE FOR DECORATIVE PURPOSES ONLY AND ARE NOT INCLUDED IN THE PURCHASE OR LEASE OF THE PROPERTY. THE DEVELOPER RESERVES THE RIGHT TO MAKE MODIFICATIONS, REVISIONS, AND CHANGES TO THE FLOOR PLANS, SPECIFICATIONS, AND FEATURES WITHOUT PRIOR NOTICE.</small>	<b>PROJECT NAME / BUILDING:</b> <b>RIVIERA 56</b>
	<b>UNIT TYPE:</b> <b>1 BED-(TYPE-02)</b>		<b>BALCONY AREA:</b> <b>263.72 SQ.FT. (24.50 SQ.M.)</b>


SHEET SIZE: A3 | DRAWN: MF | REVIEWED: MM | APPROVED: MS

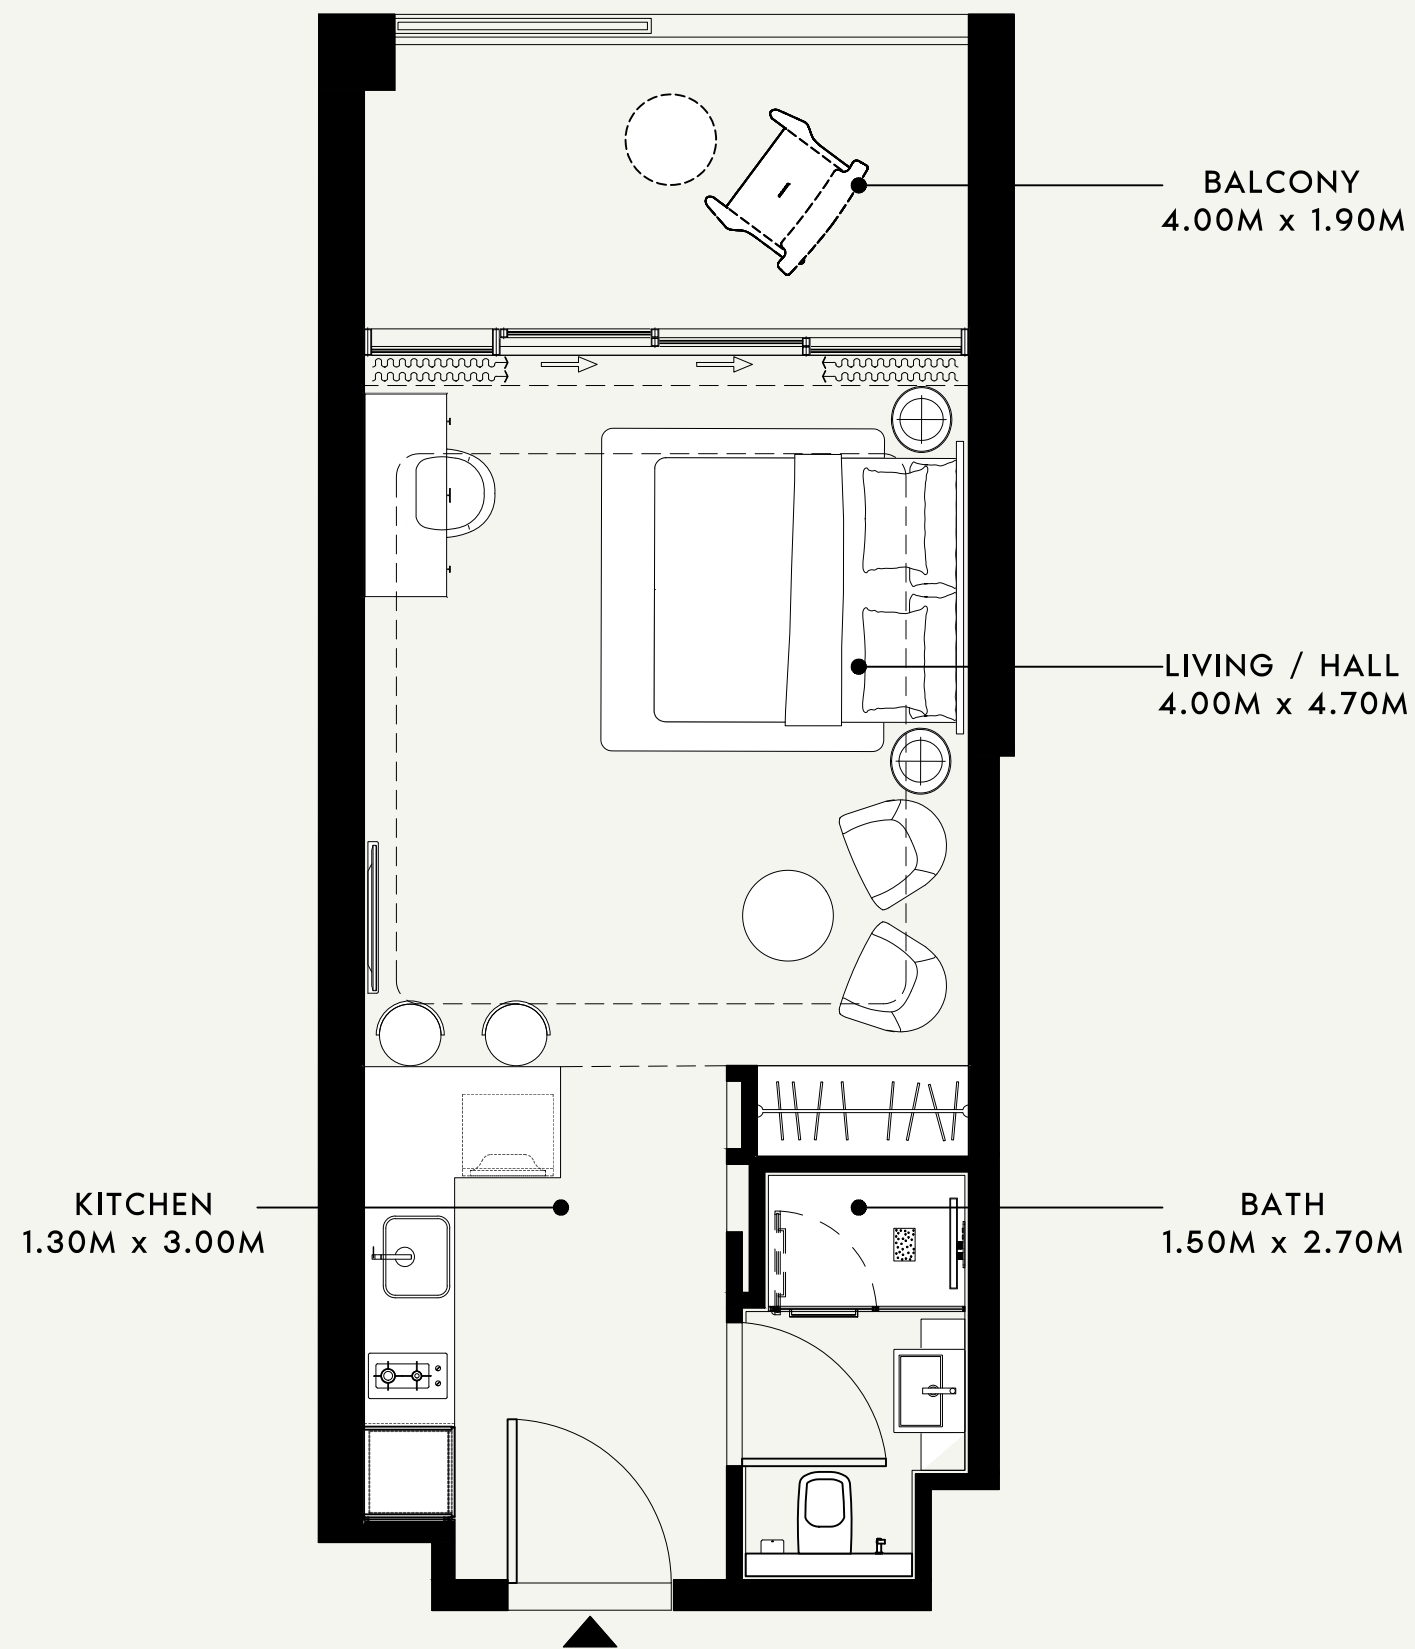

SCALE : 1:50

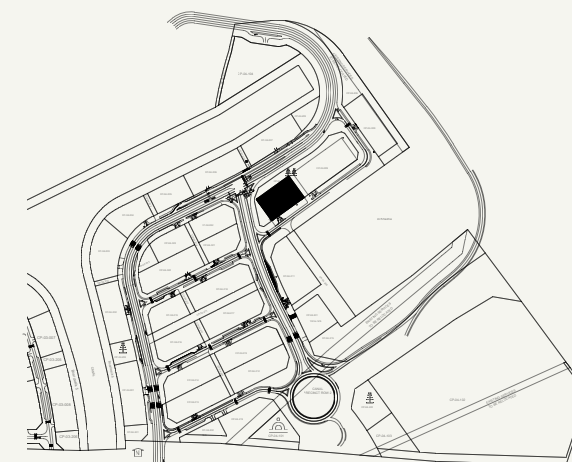

SCALE : N.T.S

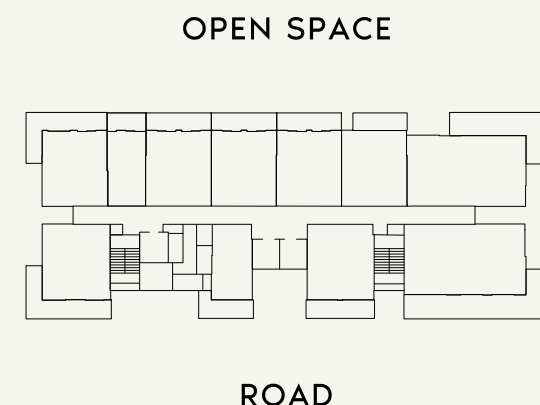


SCALE : N.T.S





<b>FLOOR NO:</b> <b>7th FLOOR</b>	<b>APARTMENT AREA:</b> <b>370.49 SQ.FT. (34.42 SQ.M.)</b>	<b>DISCLAIMER:</b> <small>THE COLORED MARKETING FLOOR PLANS PROVIDED BY THE DEVELOPER ARE FOR ILLUSTRATIVE PURPOSES ONLY. ACTUAL DIMENSIONS, LAYOUT, AND FINISHES MAY VARY FROM THOSE DEPICTED IN THE PLANS. FURNITURE, FIXTURES, AND EQUIPMENT SHOWN IN THE PLANS ARE FOR DECORATIVE PURPOSES ONLY AND ARE NOT INCLUDED IN THE PURCHASE OR LEASE OF THE PROPERTY. THE DEVELOPER RESERVES THE RIGHT TO MAKE MODIFICATIONS, REVISIONS, AND CHANGES TO THE FLOOR PLANS, SPECIFICATIONS, AND FEATURES WITHOUT PRIOR NOTICE.</small>	<b>PROJECT NAME / BUILDING:</b> <b>RIVIERA 56</b>
	<b>UNIT TYPE:</b> <b>STUDIO-(TYPE-02)</b>		<b>BALCONY AREA:</b> <b>092.89 SQ.FT. (08.63 SQ.M.)</b>

SHEET SIZE : A3 DRAWN : MF REVIEWED : MM APPROVED : MS

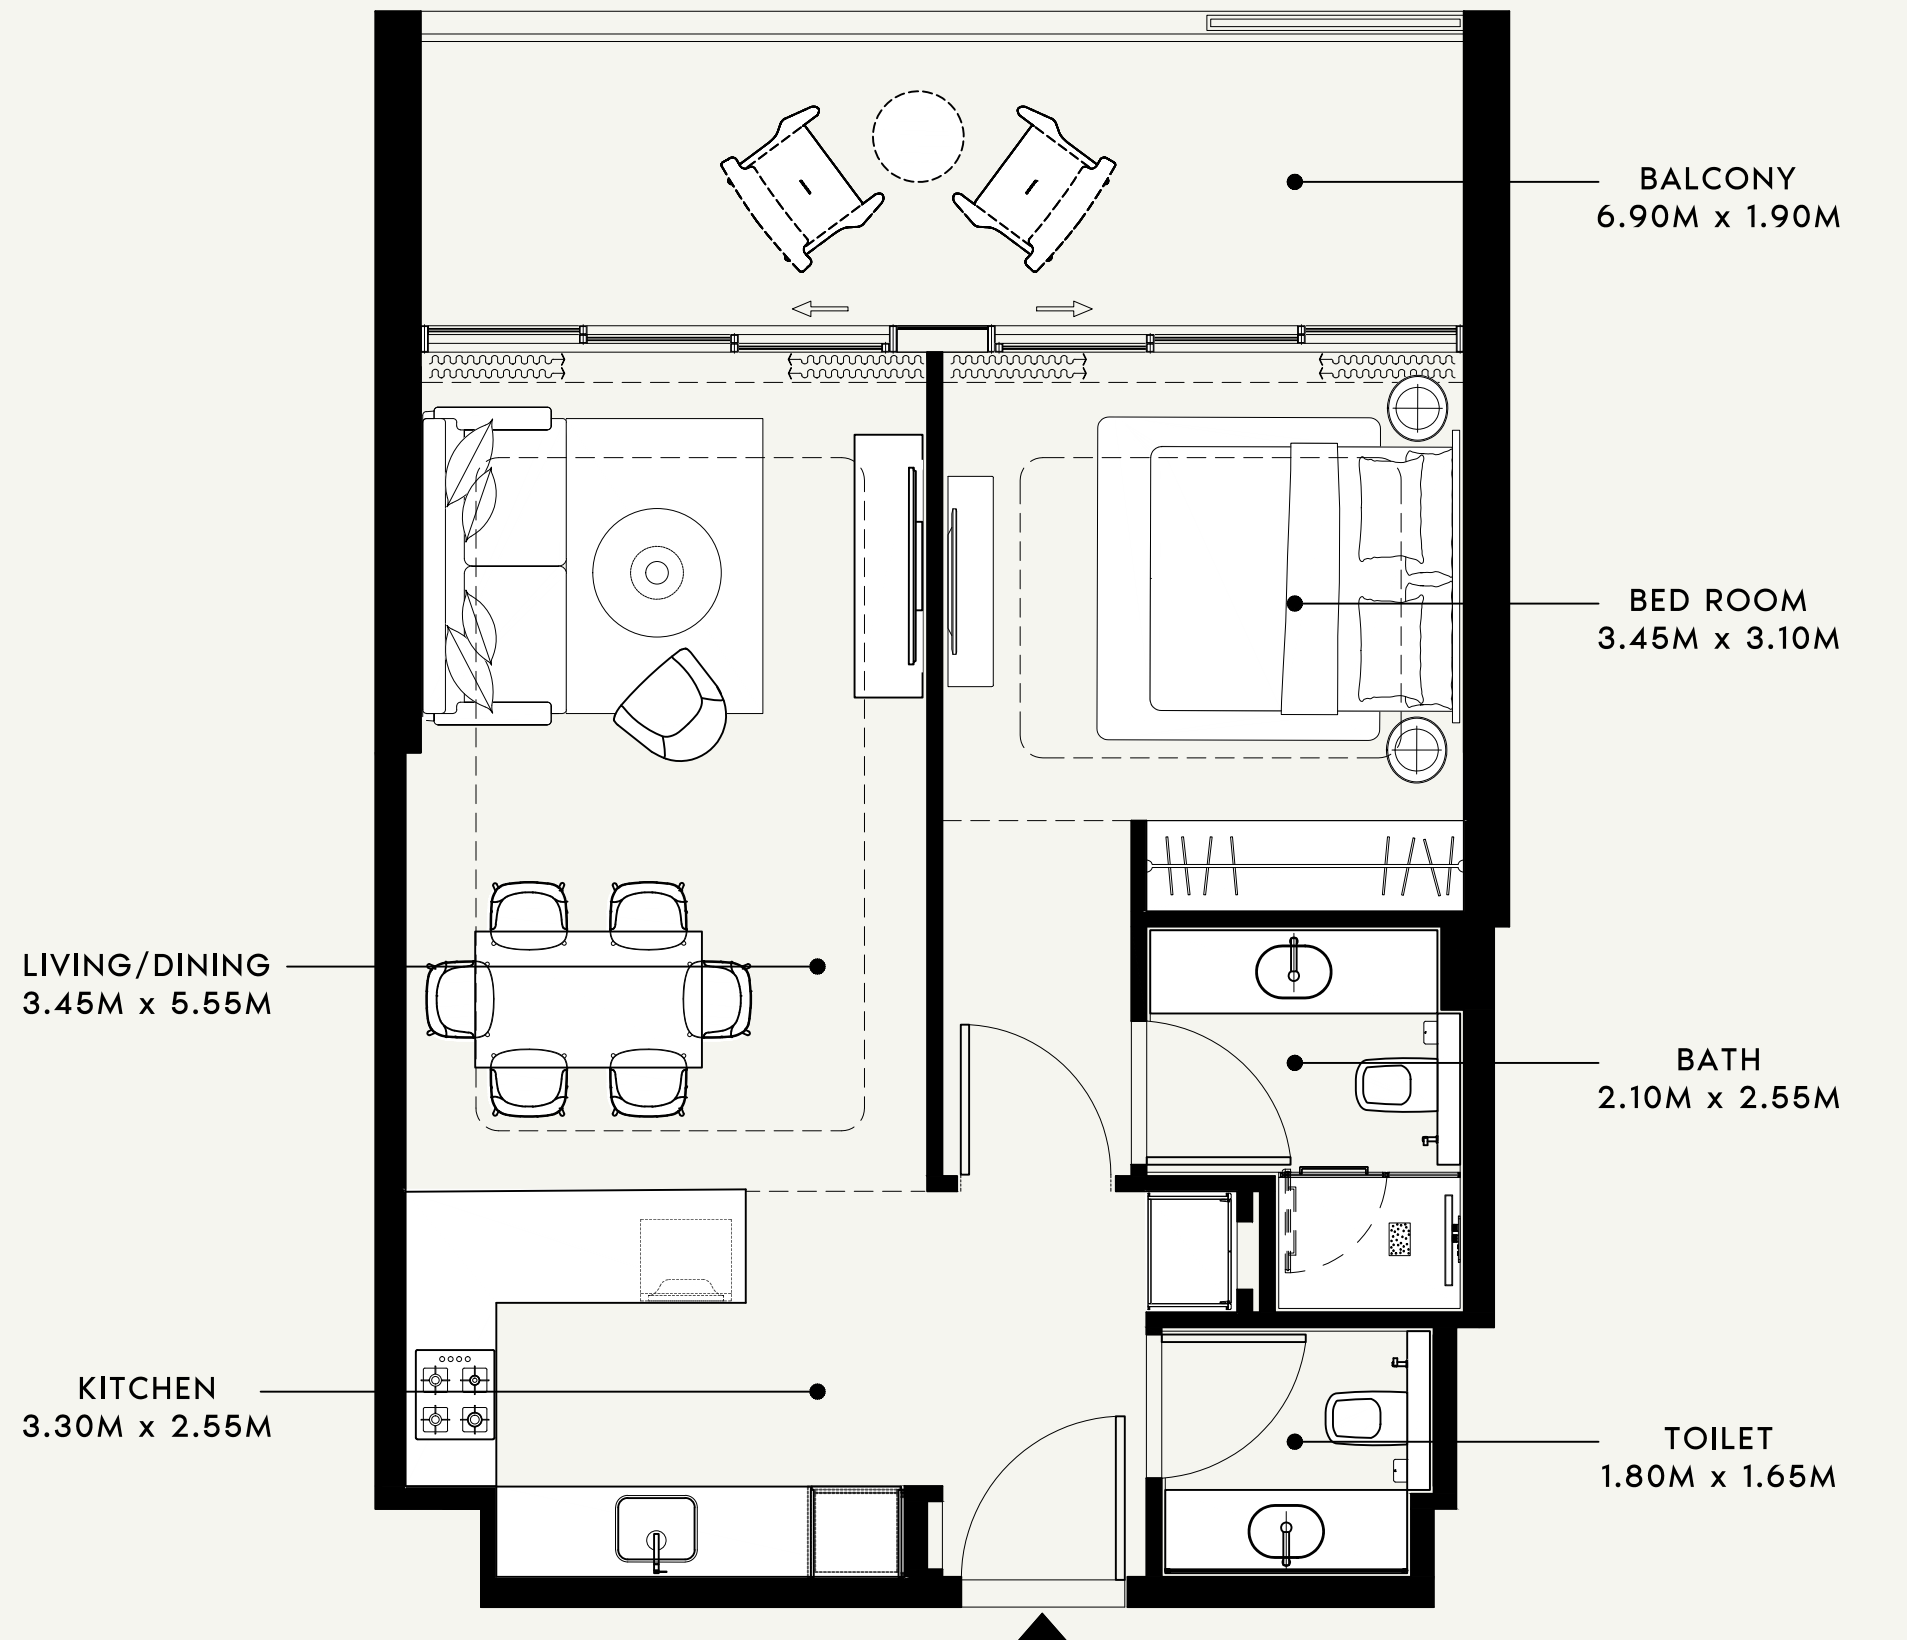

SCALE : 1:50

SCALE : N.T.S

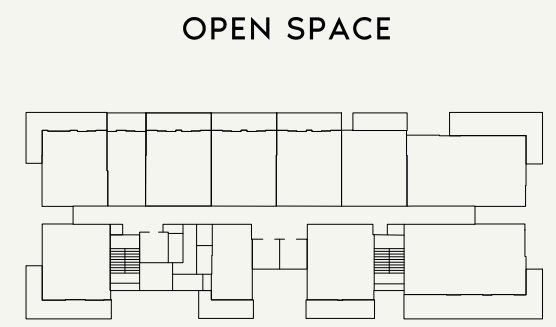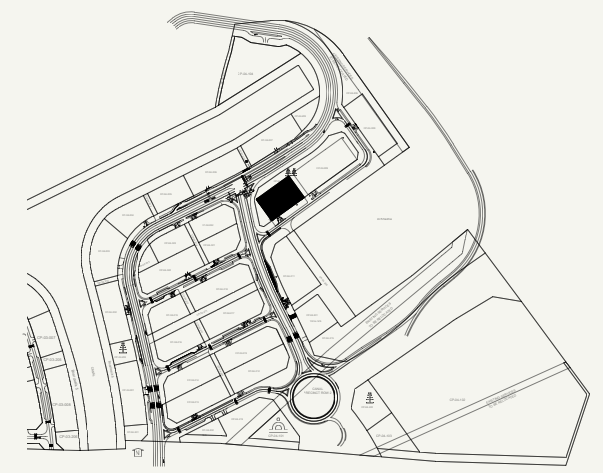

OPEN SPACE

ROAD

SCALE : N.T.S



SHEET SIZE : A3 DRAWN : MF REVIEWED : MM APPROVED : MS



<p>FLOOR NO:</p> <p><b>7th FLOOR</b></p>	<p>APARTMENT AREA:</p> <p><b>632.49 SQ.FT. (58.76 SQ.M.)</b></p>	<p>DISCLAIMER:</p> <p><small>THE COLORED MARKETING FLOOR PLANS PROVIDED BY THE DEVELOPER ARE FOR ILLUSTRATIVE PURPOSES ONLY. ACTUAL DIMENSIONS, LAYOUT, AND FINISHES MAY VARY FROM THOSE DEPICTED IN THE PLANS. FURNITURE, FIXTURES, AND EQUIPMENT SHOWN IN THE PLANS ARE FOR DECORATIVE PURPOSES ONLY AND ARE NOT INCLUDED IN THE PURCHASE OR LEASE OF THE PROPERTY. THE DEVELOPER RESERVES THE RIGHT TO MAKE MODIFICATIONS, REVISIONS, AND CHANGES TO THE FLOOR PLANS, SPECIFICATIONS, AND FEATURES WITHOUT PRIOR NOTICE.</small></p>	<p>PROJECT NAME / BUILDING:</p> <p><b>RIVIERA 56</b></p>
	<p>UNIT TYPE:</p> <p><b>1 BED-(TYPE-04)</b></p>		<p>BALCONY AREA:</p> <p><b>153.60 SQ.FT. (14.27 SQ.M.)</b></p>

BALCONY  
6.90M x 1.90M


BED ROOM  
3.35M x 3.10M

BATH  
2.10M x 2.55M

TOILET  
1.80M x 1.65M

LIVING/DINING  
3.45M x 5.55M


KITCHEN  
3.30M x 2.55M

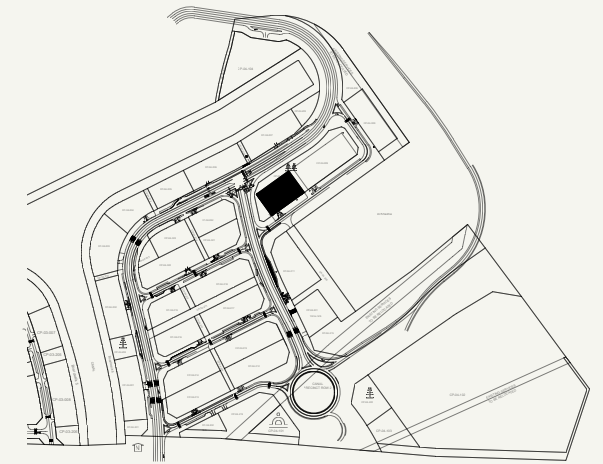

SCALE : N.T.S



OPEN SPACE

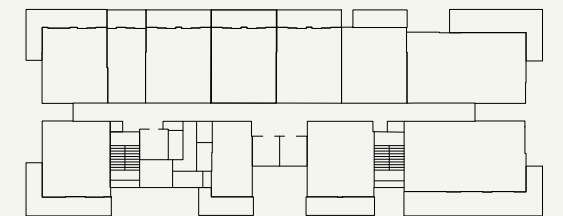

ROAD

SCALE : N.T.S



SCALE : 1:50



FLOOR NO:

7th FLOOR

APARTMENT AREA:

631.52 SQ.FT. (58.67 SQ.M.)

DISCLAIMER:

THE COLORED MARKETING FLOOR PLANS PROVIDED BY THE DEVELOPER ARE FOR ILLUSTRATIVE PURPOSES ONLY. ACTUAL DIMENSIONS, LAYOUT, AND FINISHES MAY VARY FROM THOSE DEPICTED IN THE PLANS. FURNITURE, FIXTURES, AND EQUIPMENT SHOWN IN THE PLANS ARE FOR DECORATIVE PURPOSES ONLY AND ARE NOT INCLUDED IN THE PURCHASE OR LEASE OF THE PROPERTY. THE DEVELOPER RESERVES THE RIGHT TO MAKE MODIFICATIONS, REVISIONS, AND CHANGES TO THE FLOOR PLANS, SPECIFICATIONS, AND FEATURES WITHOUT PRIOR NOTICE.

PROJECT NAME / BUILDING:

RIVIERA 56

UNIT TYPE:

1 BED-(TYPE-03)

BALCONY AREA:


153.60 SQ.FT. (14.27 SQ.M.)

TOTAL APARTMENT AREA:


785.12 SQ.FT. (72.94 SQ.M.)

APARTMENT NO:


706

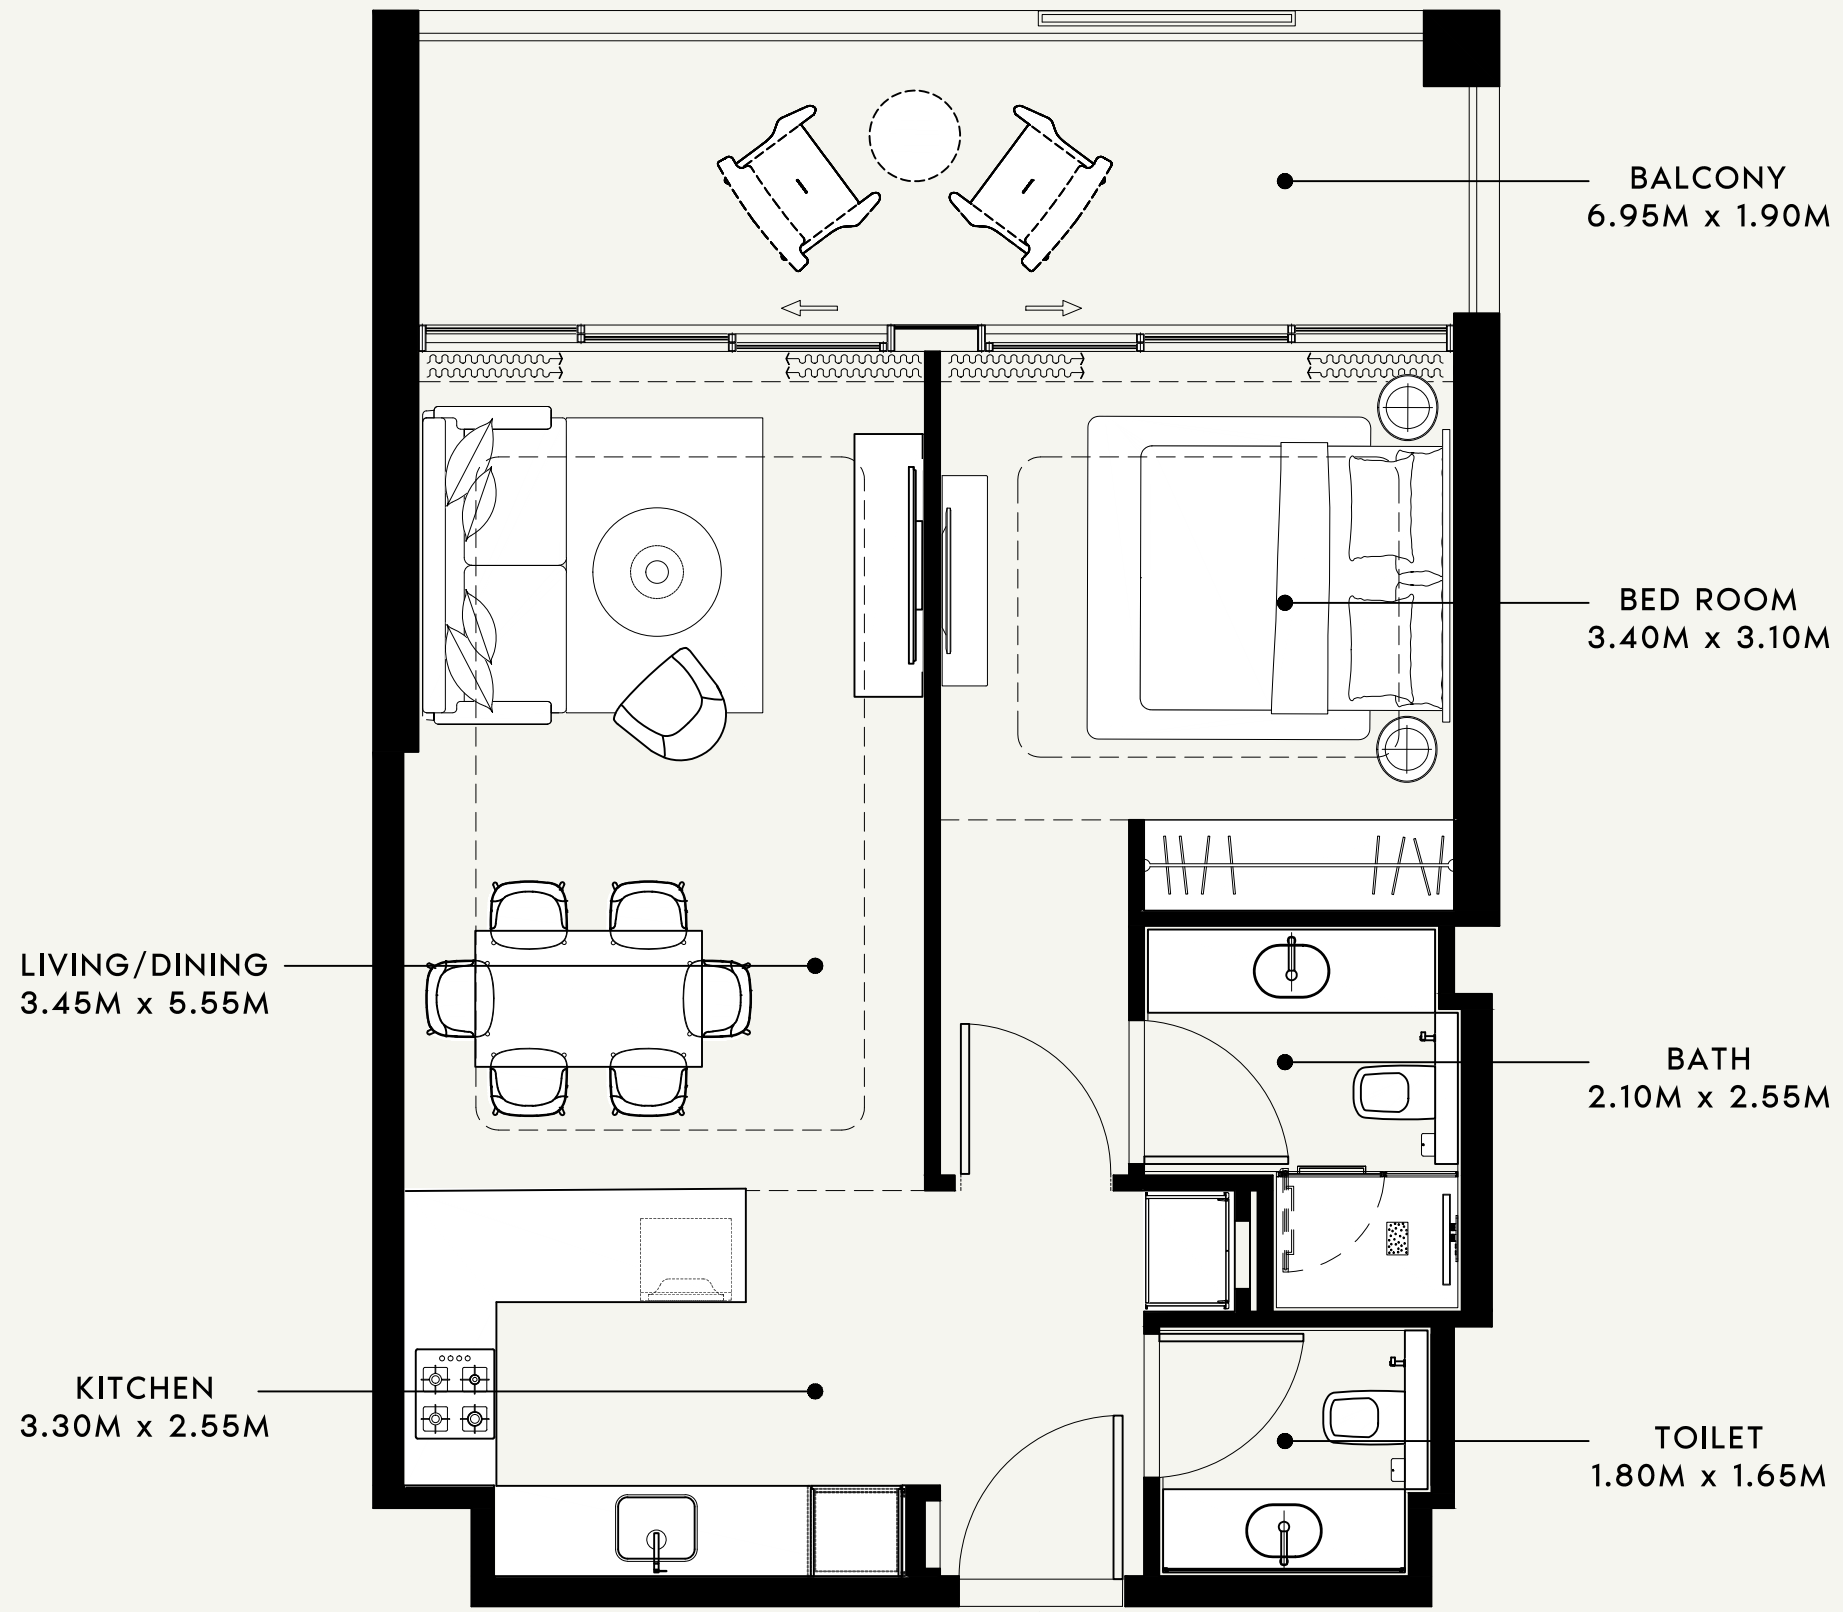

SCALE : 1:50

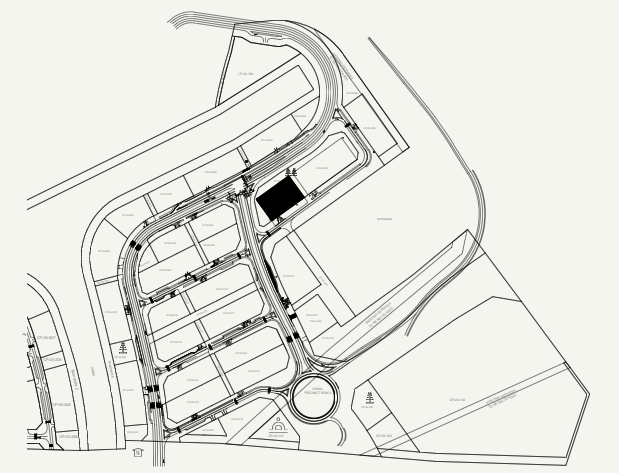

SCALE : N.T.S

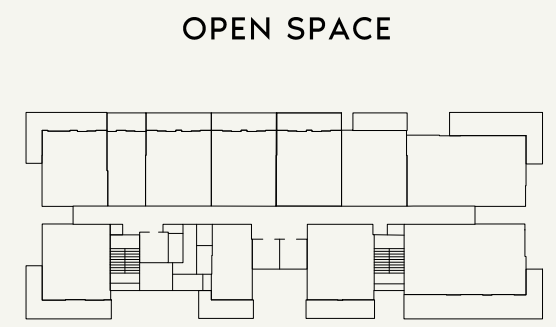

OPEN SPACE

ROAD

SCALE : N.T.S



FLOOR NO:  
**7th FLOOR**

UNIT TYPE:  
**1 BED-(TYPE-06)**

APARTMENT AREA:  
**630.66 SQ.FT. (58.59 SQ.M.)**

BALCONY AREA:  
**152.52 SQ.FT. (14.17 SQ.M.)**

DISCLAIMER:  
THE COLORED MARKETING FLOOR PLANS PROVIDED BY THE DEVELOPER ARE FOR ILLUSTRATIVE PURPOSES ONLY. ACTUAL DIMENSIONS, LAYOUT, AND FINISHES MAY VARY FROM THOSE DEPICTED IN THE PLANS. FURNITURE, FIXTURES, AND EQUIPMENT SHOWN IN THE PLANS ARE FOR DECORATIVE PURPOSES ONLY AND ARE NOT INCLUDED IN THE PURCHASE OR LEASE OF THE PROPERTY. THE DEVELOPER RESERVES THE RIGHT TO MAKE MODIFICATIONS, REVISIONS, AND CHANGES TO THE FLOOR PLANS, SPECIFICATIONS, AND FEATURES WITHOUT PRIOR NOTICE.

TOTAL APARTMENT AREA:  
**783.18 SQ.FT. (72.76 SQ.M.)**

PROJECT NAME / BUILDING:  
**RIVIERA 56**

APARTMENT NO:  
**707**

SHEET SIZE: A3 DRAWN: MF REVIEWED: MM APPROVED: MS

BALCONY  
5.95M x 1.90M


BED ROOM  
3.40M x 3.10M

BATH  
2.10M x 2.55M

TOILET  
1.80M x 1.65M

LIVING/DINING  
3.45M x 5.55M


KITCHEN  
3.30M x 2.55M

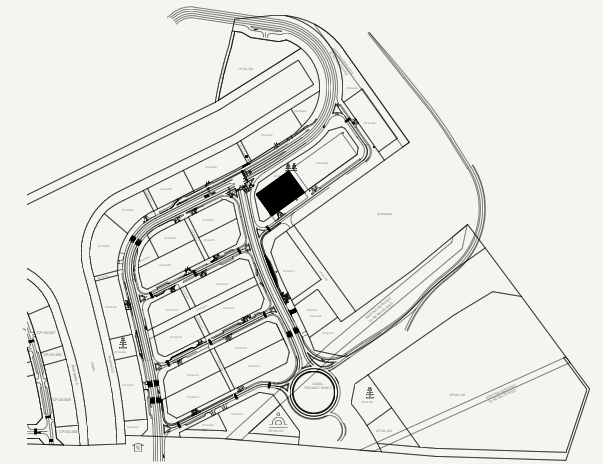

SCALE : N.T.S



OPEN SPACE

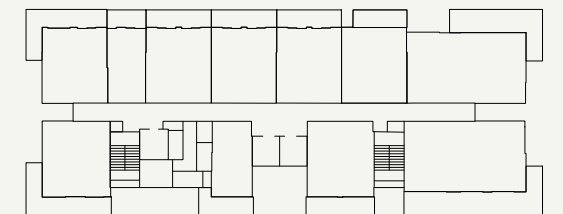

ROAD

SCALE : N.T.S



SCALE : 1:50



FLOOR NO:

7th FLOOR

APARTMENT AREA:

633.13 SQ.FT. (58.82 SQ.M.)

DISCLAIMER:

THE COLORED MARKETING FLOOR PLANS PROVIDED BY THE DEVELOPER ARE FOR ILLUSTRATIVE PURPOSES ONLY. ACTUAL DIMENSIONS, LAYOUT, AND FINISHES MAY VARY FROM THOSE DEPICTED IN THE PLANS. FURNITURE, FIXTURES, AND EQUIPMENT SHOWN IN THE PLANS ARE FOR DECORATIVE PURPOSES ONLY AND ARE NOT INCLUDED IN THE PURCHASE OR LEASE OF THE PROPERTY. THE DEVELOPER RESERVES THE RIGHT TO MAKE MODIFICATIONS, REVISIONS, AND CHANGES TO THE FLOOR PLANS, SPECIFICATIONS, AND FEATURES WITHOUT PRIOR NOTICE.

PROJECT NAME / BUILDING:

RIVIERA 56

UNIT TYPE:

1 BED-(TYPE-07)

BALCONY AREA:


129.27 SQ.FT. (12.01 SQ.M.)

TOTAL APARTMENT AREA:


762.40 SQ.FT. (70.83 SQ.M.)

APARTMENT NO:


708

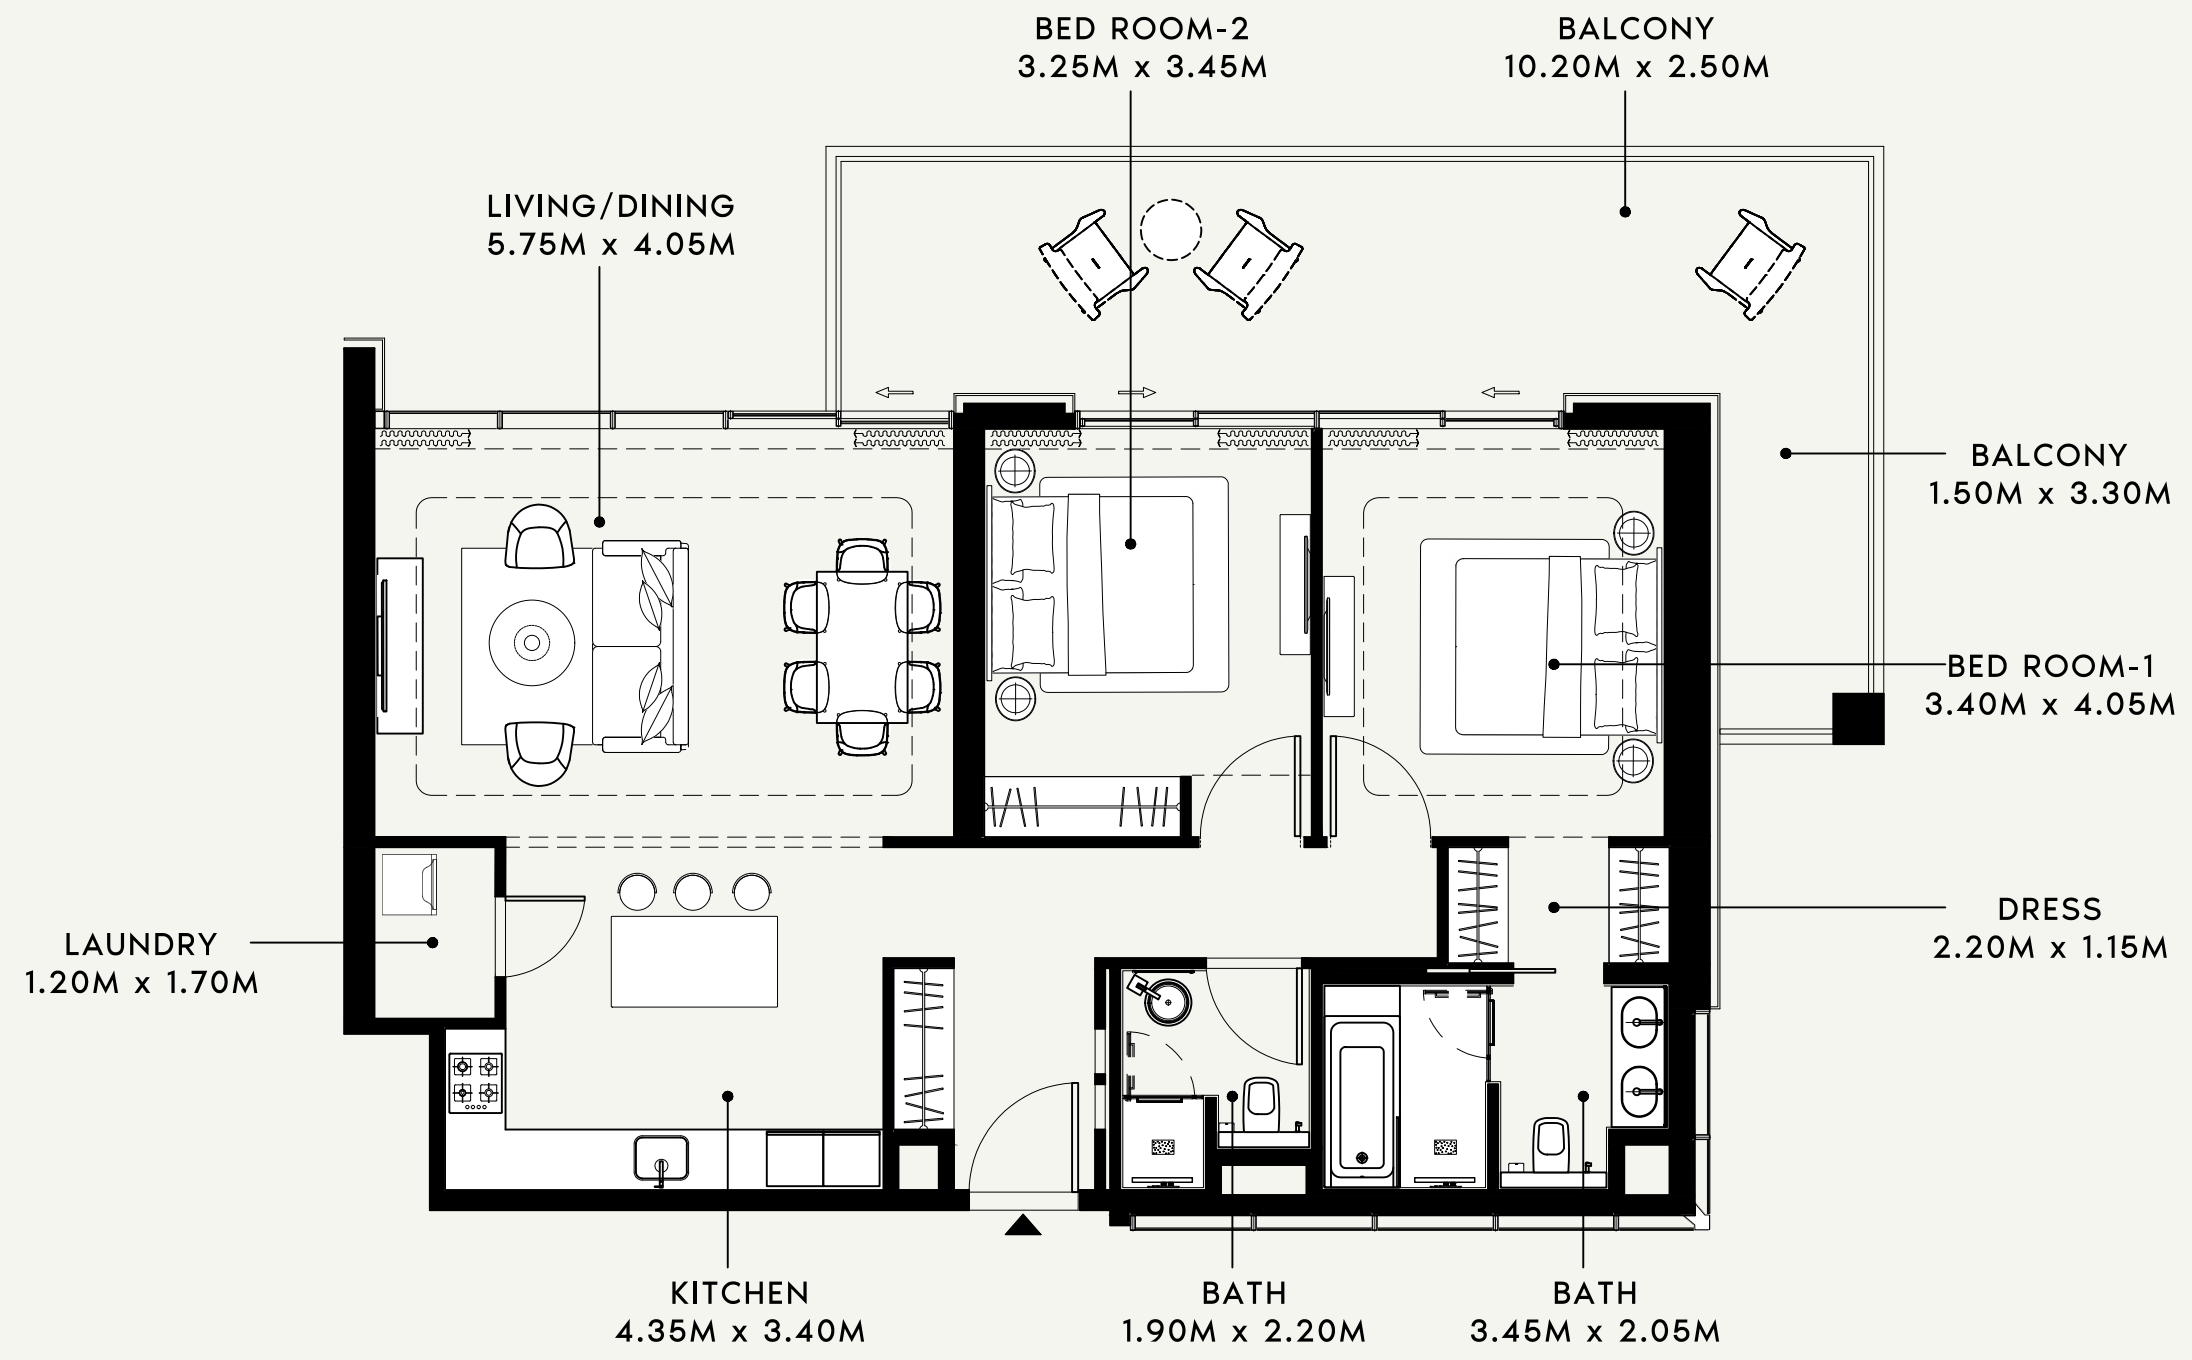

SCALE : 1:75

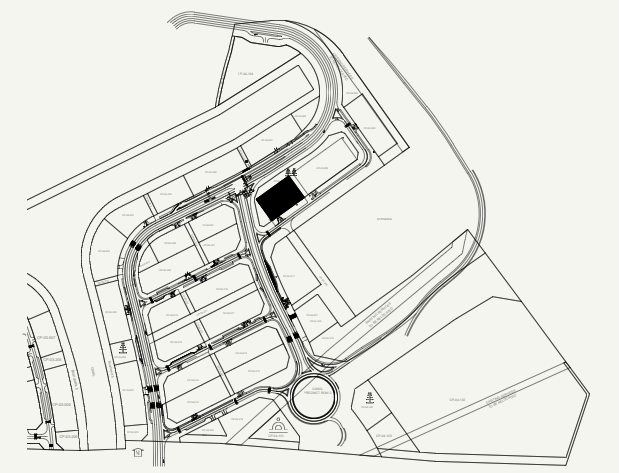

SCALE : N.T.S

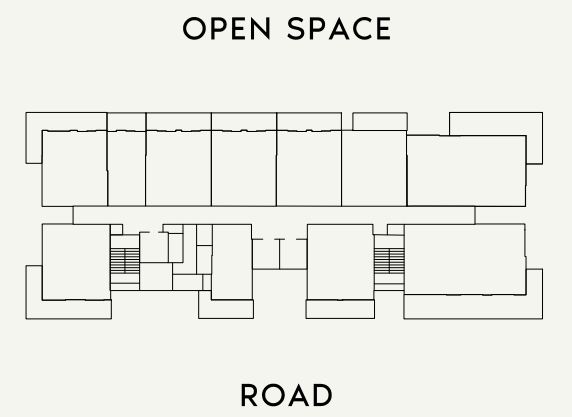


SCALE : N.T.S




<b>FLOOR NO:</b> <b>7th FLOOR</b>	<b>APARTMENT AREA:</b> <b>1074.35 SQ.FT. (99.81 SQ.M.)</b>	<b>DISCLAIMER:</b> <small>THE COLORED MARKETING FLOOR PLANS PROVIDED BY THE DEVELOPER ARE FOR ILLUSTRATIVE PURPOSES ONLY. ACTUAL DIMENSIONS, LAYOUT, AND FINISHES MAY VARY FROM THOSE DEPICTED IN THE PLANS. FURNITURE, FIXTURES, AND EQUIPMENT SHOWN IN THE PLANS ARE FOR DECORATIVE PURPOSES ONLY AND ARE NOT INCLUDED IN THE PURCHASE OR LEASE OF THE PROPERTY. THE DEVELOPER RESERVES THE RIGHT TO MAKE MODIFICATIONS, REVISIONS, AND CHANGES TO THE FLOOR PLANS, SPECIFICATIONS, AND FEATURES WITHOUT PRIOR NOTICE.</small>	<b>PROJECT NAME / BUILDING:</b> <b>RIVIERA 56</b>
	<b>UNIT TYPE:</b> <b>2 BED-(TYPE-01)</b>		<b>BALCONY AREA:</b> <b>343.05 SQ.FT. (31.87 SQ.M.)</b>

SHEET SIZE: A3 DRAWN: MF REVIEWED: MM APPROVED: MS


SHEET SIZE: A3 DRAWN: MF REVIEWED: MM APPROVED: MS

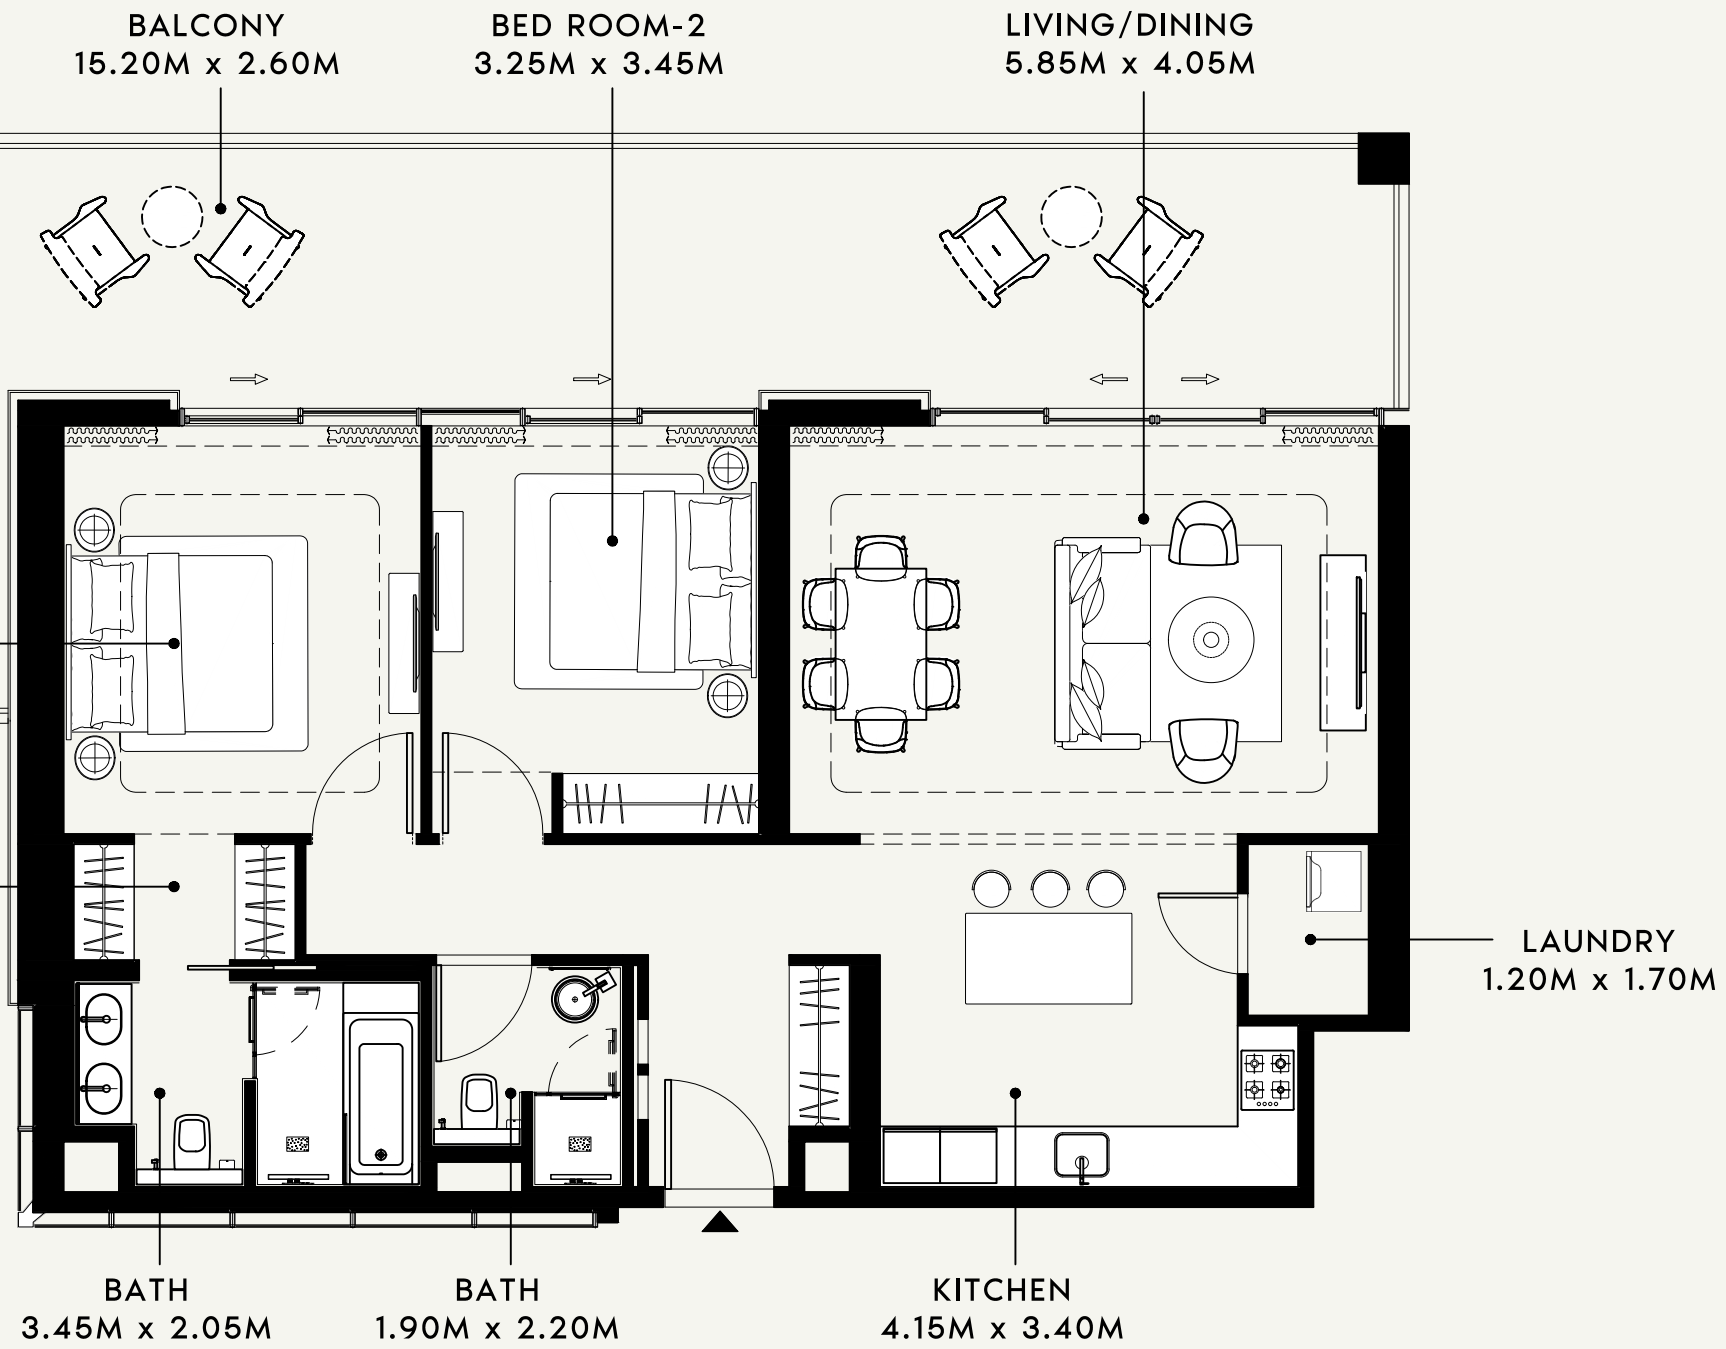

SCALE : 1:75

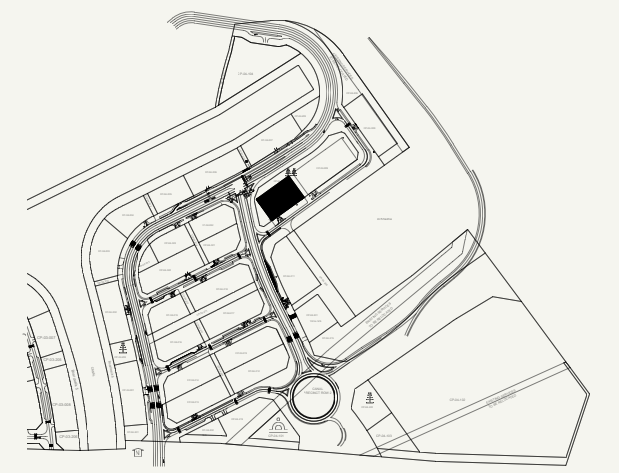

SCALE : N.T.S

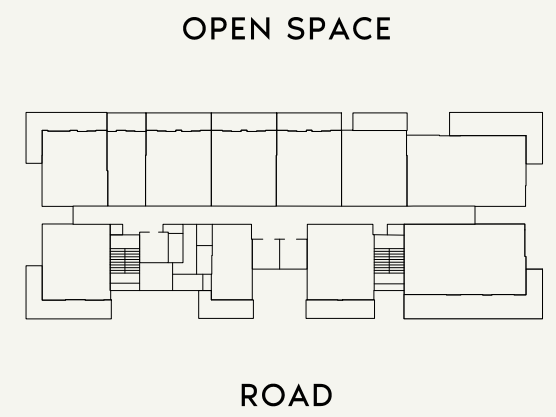

SCALE : N.T.S



FLOOR NO:  
**7th FLOOR**

UNIT TYPE:  
**2 BED-(TYPE-02)**

APARTMENT AREA:  
**1087.05 SQ.FT. (100.99 SQ.M.)**

BALCONY AREA:  
**493.85 SQ.FT. (45.88 SQ.M.)**

DISCLAIMER:  
THE COLORED MARKETING FLOOR PLANS PROVIDED BY THE DEVELOPER ARE FOR ILLUSTRATIVE PURPOSES ONLY. ACTUAL DIMENSIONS, LAYOUT, AND FINISHES MAY VARY FROM THOSE DEPICTED IN THE PLANS. FURNITURE, FIXTURES, AND EQUIPMENT SHOWN IN THE PLANS ARE FOR DECORATIVE PURPOSES ONLY AND ARE NOT INCLUDED IN THE PURCHASE OR LEASE OF THE PROPERTY. THE DEVELOPER RESERVES THE RIGHT TO MAKE MODIFICATIONS, REVISIONS, AND CHANGES TO THE FLOOR PLANS, SPECIFICATIONS, AND FEATURES WITHOUT PRIOR NOTICE.

TOTAL APARTMENT AREA:  
**1580.90 SQ.FT. (146.87 SQ.M.)**

PROJECT NAME / BUILDING:  
**RIVIERA 56**

APARTMENT NO:  
**710**

BALCONY  
7.50M x 2.00M


BED ROOM  
3.55M x 3.10M

BATH  
2.10M x 2.55M

TOILET  
2.00M x 1.65M

LIVING/DINING  
3.45M x 5.55M


KITCHEN  
3.30M x 2.55M

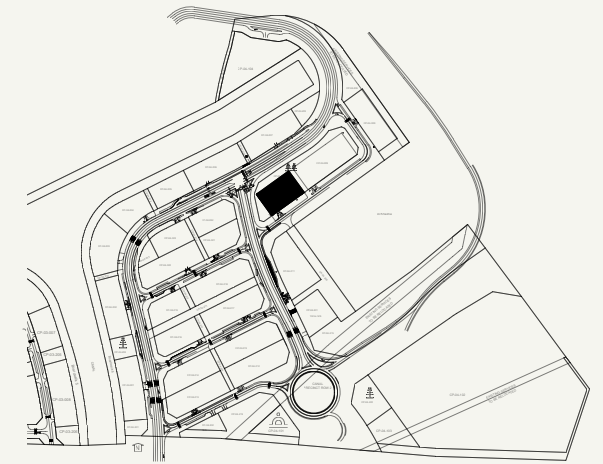

SCALE : N.T.S



OPEN SPACE

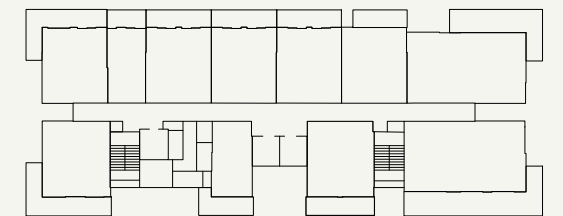

ROAD



SCALE : N.T.S

SCALE : 1:50



FLOOR NO:

7th FLOOR

UNIT TYPE:

1 BED-(TYPE-01)

APARTMENT AREA:

649.17 SQ.FT. (60.31 SQ.M.)

BALCONY AREA:

163.50 SQ.FT. (15.19 SQ.M.)

DISCLAIMER:

THE COLORED MARKETING FLOOR PLANS PROVIDED BY THE DEVELOPER ARE FOR ILLUSTRATIVE PURPOSES ONLY. ACTUAL DIMENSIONS, LAYOUT, AND FINISHES MAY VARY FROM THOSE DEPICTED IN THE PLANS. FURNITURE, FIXTURES, AND EQUIPMENT SHOWN IN THE PLANS ARE FOR DECORATIVE PURPOSES ONLY AND ARE NOT INCLUDED IN THE PURCHASE OR LEASE OF THE PROPERTY. THE DEVELOPER RESERVES THE RIGHT TO MAKE MODIFICATIONS, REVISIONS, AND CHANGES TO THE FLOOR PLANS, SPECIFICATIONS, AND FEATURES WITHOUT PRIOR NOTICE.

TOTAL APARTMENT AREA:

812.67 SQ.FT. (75.50 SQ.M.)

PROJECT NAME / BUILDING:

RIVIERA 56

APARTMENT NO:


711

BALCONY  
6.10M x 1.80M


LIVING / HALL  
4.20M x 4.70M

BATH  
1.50M x 2.70M

KITCHEN  
1.30M x 3.00M

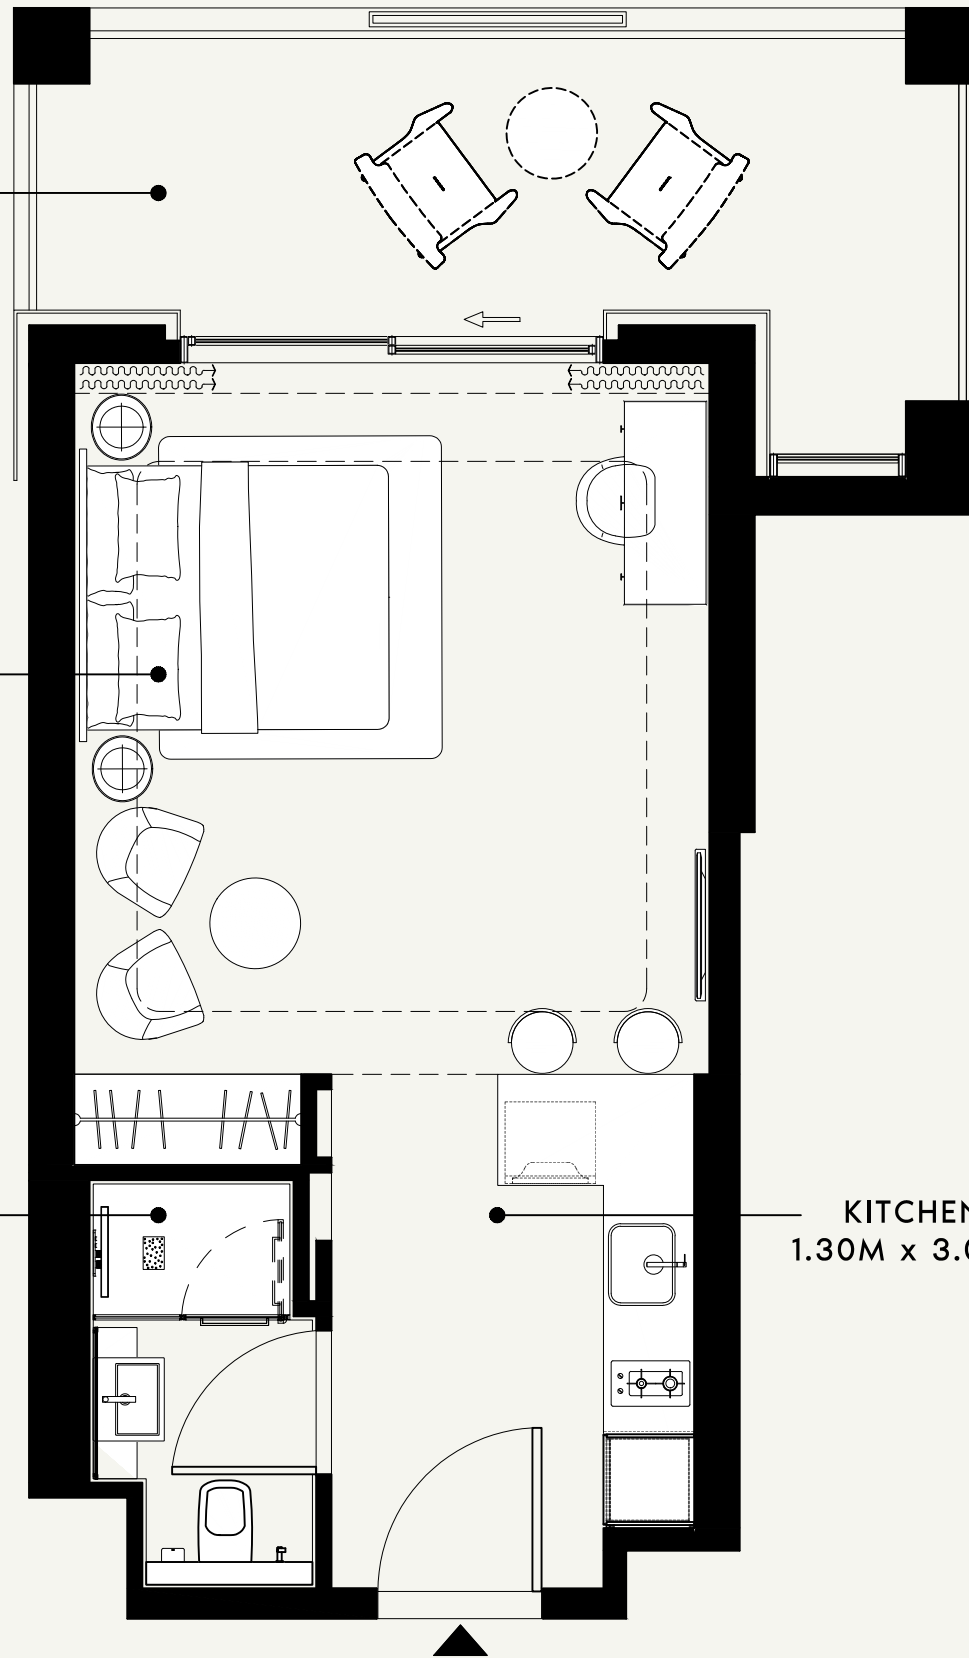


SCALE : 1:50

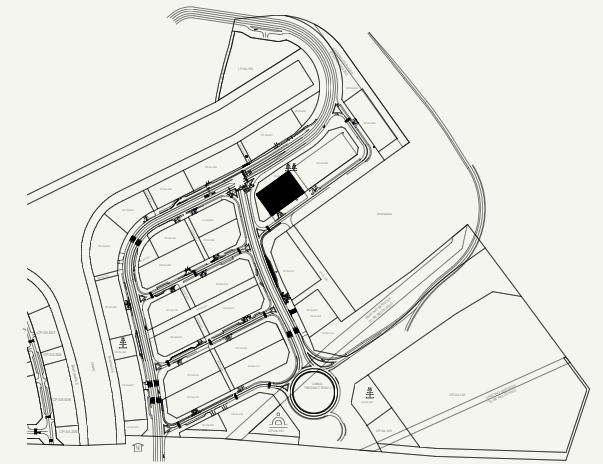

SCALE : N.T.S



OPEN SPACE

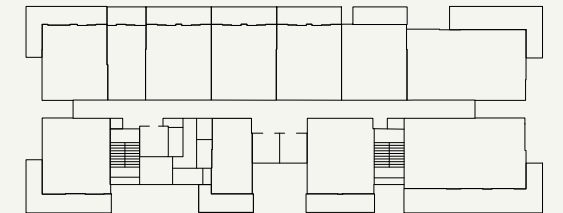

ROAD

SCALE : N.T.S



FLOOR NO:

8th FLOOR

UNIT TYPE:

STUDIO-(TYPE-01)

APARTMENT AREA:

390.30 SQ.FT. (36.26 SQ.M.)

BALCONY AREA:

147.90 SQ.FT. (13.74 SQ.M.)

DISCLAIMER:

THE COLORED MARKETING FLOOR PLANS PROVIDED BY THE DEVELOPER ARE FOR ILLUSTRATIVE PURPOSES ONLY. ACTUAL DIMENSIONS, LAYOUT, AND FINISHES MAY VARY FROM THOSE DEPICTED IN THE PLANS. FURNITURE, FIXTURES, AND EQUIPMENT SHOWN IN THE PLANS ARE FOR DECORATIVE PURPOSES ONLY AND ARE NOT INCLUDED IN THE PURCHASE OR LEASE OF THE PROPERTY. THE DEVELOPER RESERVES THE RIGHT TO MAKE MODIFICATIONS, REVISIONS, AND CHANGES TO THE FLOOR PLANS, SPECIFICATIONS, AND FEATURES WITHOUT PRIOR NOTICE.

TOTAL APARTMENT AREA:

538.20 SQ.FT. (50.00 SQ.M.)

PROJECT NAME / BUILDING:

RIVIERA 56

APARTMENT NO:

801

BALCONY  
7.90M x 2.00M

BED ROOM  
3.55M x 3.10M

BATH  
2.10M x 2.55M

TOILET  
2.00M x 1.65M


BALCONY  
1.45M x 3.75M

LIVING/DINING  
3.55M x 5.55M


KITCHEN  
3.30M x 2.55M

SCALE : 1:50

SCALE : N.T.S

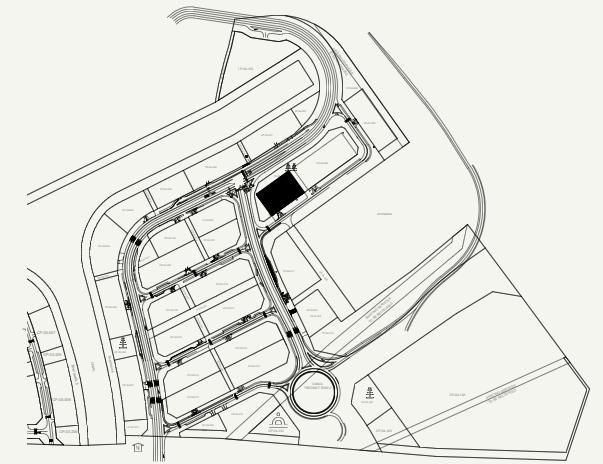

OPEN SPACE

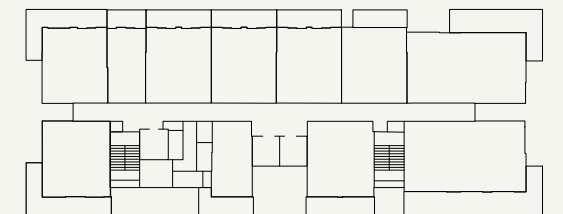

ROAD

SCALE : N.T.S



FLOOR NO:

8th FLOOR

UNIT TYPE:

1 BED-(TYPE-05)

APARTMENT AREA:

682.11 SQ.FT. (63.37 SQ.M.)

BALCONY AREA:

261.56 SQ.FT. (24.30 SQ.M.)

DISCLAIMER:

THE COLORED MARKETING FLOOR PLANS PROVIDED BY THE DEVELOPER ARE FOR ILLUSTRATIVE PURPOSES ONLY. ACTUAL DIMENSIONS, LAYOUT, AND FINISHES MAY VARY FROM THOSE DEPICTED IN THE PLANS. FURNITURE, FIXTURES, AND EQUIPMENT SHOWN IN THE PLANS ARE FOR DECORATIVE PURPOSES ONLY AND ARE NOT INCLUDED IN THE PURCHASE OR LEASE OF THE PROPERTY. THE DEVELOPER RESERVES THE RIGHT TO MAKE MODIFICATIONS, REVISIONS, AND CHANGES TO THE FLOOR PLANS, SPECIFICATIONS, AND FEATURES WITHOUT PRIOR NOTICE.

TOTAL APARTMENT AREA:


943.67 SQ.FT. (87.67 SQ.M.)

PROJECT NAME / BUILDING:


RIVIERA 56

APARTMENT NO:


802

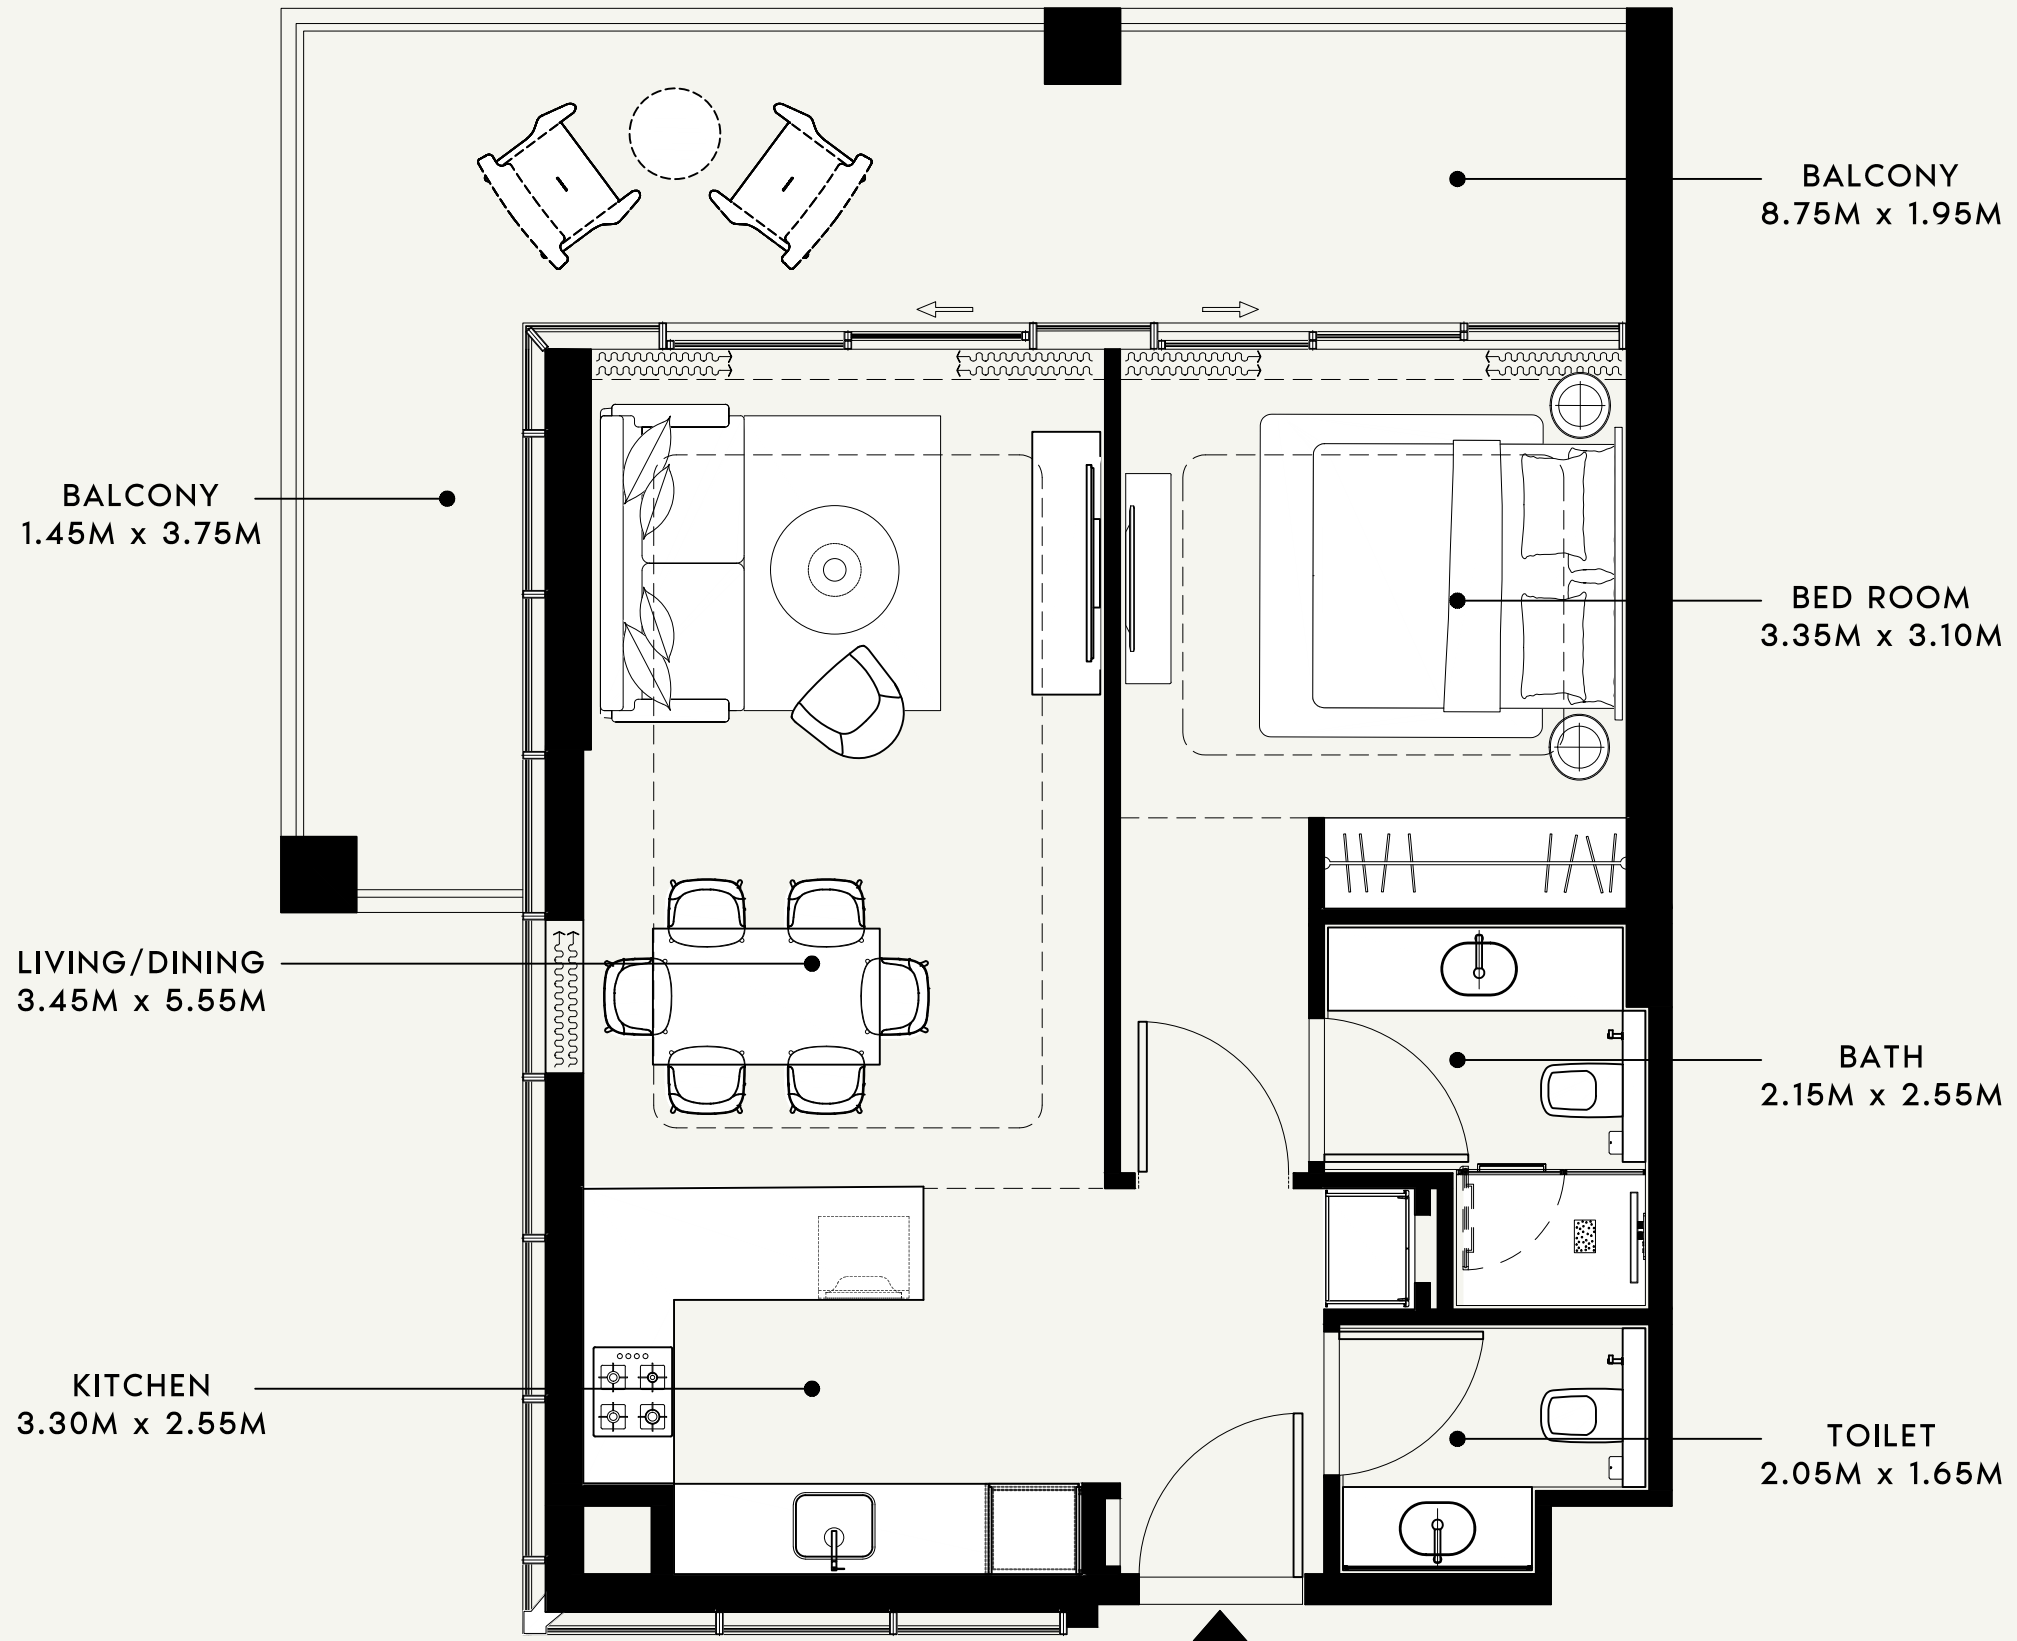

SCALE : 1:50

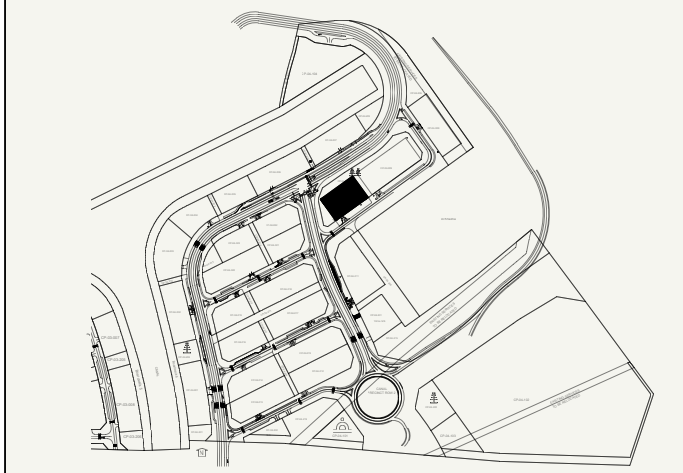

SCALE : N.T.S

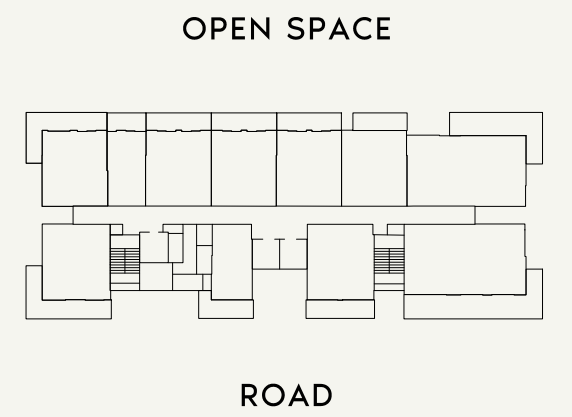

SCALE : N.T.S



FLOOR NO:  
**8th FLOOR**

UNIT TYPE:  
**1 BED-(TYPE-02)**

APARTMENT AREA:  
**637.87 SQ.FT. (59.26 SQ.M.)**

BALCONY AREA:  
**261.99 SQ.FT. (24.34 SQ.M.)**


DISCLAIMER:  
THE COLORED MARKETING FLOOR PLANS PROVIDED BY THE DEVELOPER ARE FOR ILLUSTRATIVE PURPOSES ONLY. ACTUAL DIMENSIONS, LAYOUT, AND FINISHES MAY VARY FROM THOSE DEPICTED IN THE PLANS. FURNITURE, FIXTURES, AND EQUIPMENT SHOWN IN THE PLANS ARE FOR DECORATIVE PURPOSES ONLY AND ARE NOT INCLUDED IN THE PURCHASE OR LEASE OF THE PROPERTY. THE DEVELOPER RESERVES THE RIGHT TO MAKE MODIFICATIONS, REVISIONS, AND CHANGES TO THE FLOOR PLANS, SPECIFICATIONS, AND FEATURES WITHOUT PRIOR NOTICE.

TOTAL APARTMENT AREA:  
**899.86 SQ.FT. (83.60 SQ.M.)**


PROJECT NAME / BUILDING:  
**RIVIERA 56**

APARTMENT NO:  
**803**


SHEET SIZE: A3 DRAWN: MF REVIEWED: MM APPROVED: MS

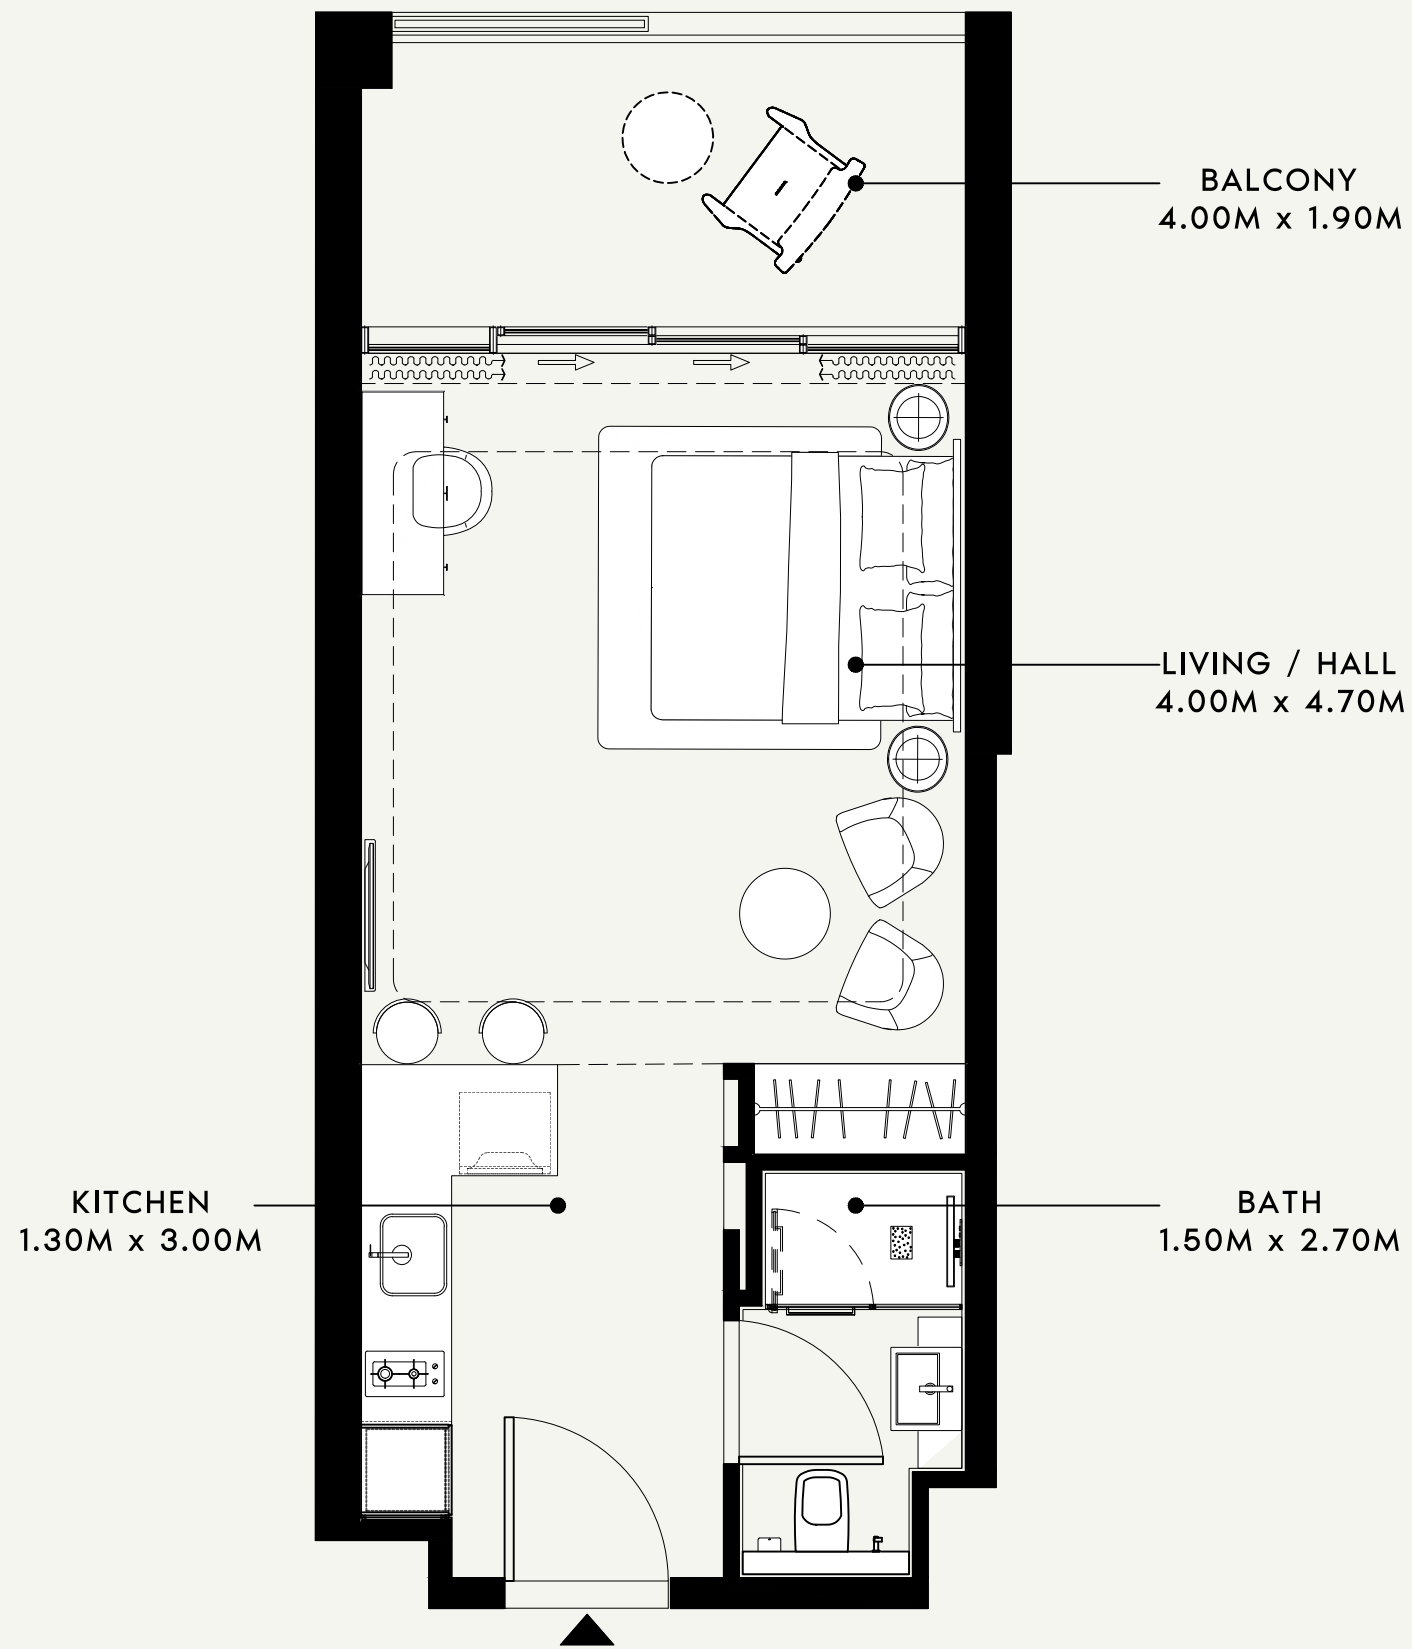

SCALE : 1:50

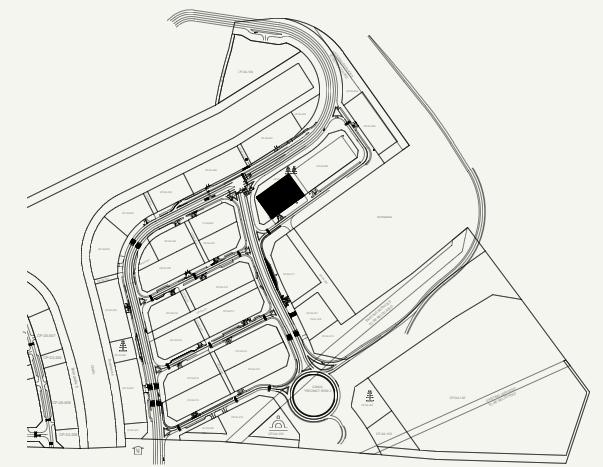

SCALE : N.T.S

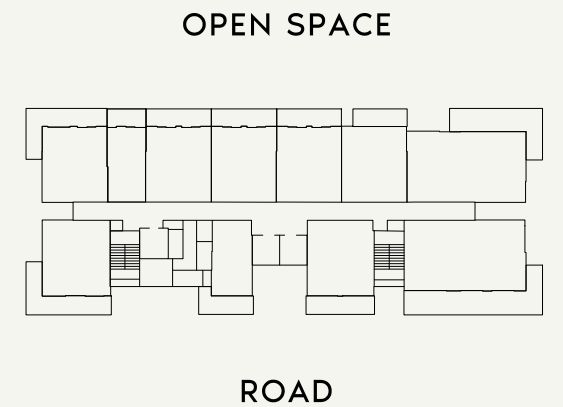

SCALE : N.T.S



FLOOR NO:  
**8th FLOOR**

UNIT TYPE:  
**STUDIO-(TYPE-02)**

APARTMENT AREA:  
**372.97 SQ.FT. (34.65 SQ.M.)**


BALCONY AREA:  
**090.52 SQ.FT. (08.41 SQ.M.)**

DISCLAIMER:  
THE COLORED MARKETING FLOOR PLANS PROVIDED BY THE DEVELOPER ARE FOR ILLUSTRATIVE PURPOSES ONLY. ACTUAL DIMENSIONS, LAYOUT, AND FINISHES MAY VARY FROM THOSE DEPICTED IN THE PLANS. FURNITURE, FIXTURES, AND EQUIPMENT SHOWN IN THE PLANS ARE FOR DECORATIVE PURPOSES ONLY AND ARE NOT INCLUDED IN THE PURCHASE OR LEASE OF THE PROPERTY. THE DEVELOPER RESERVES THE RIGHT TO MAKE MODIFICATIONS, REVISIONS, AND CHANGES TO THE FLOOR PLANS, SPECIFICATIONS, AND FEATURES WITHOUT PRIOR NOTICE.


TOTAL APARTMENT AREA:  
**463.49 SQ.FT. (43.06 SQ.M.)**

PROJECT NAME / BUILDING:  
**RIVIERA 56**


APARTMENT NO:  
**804**

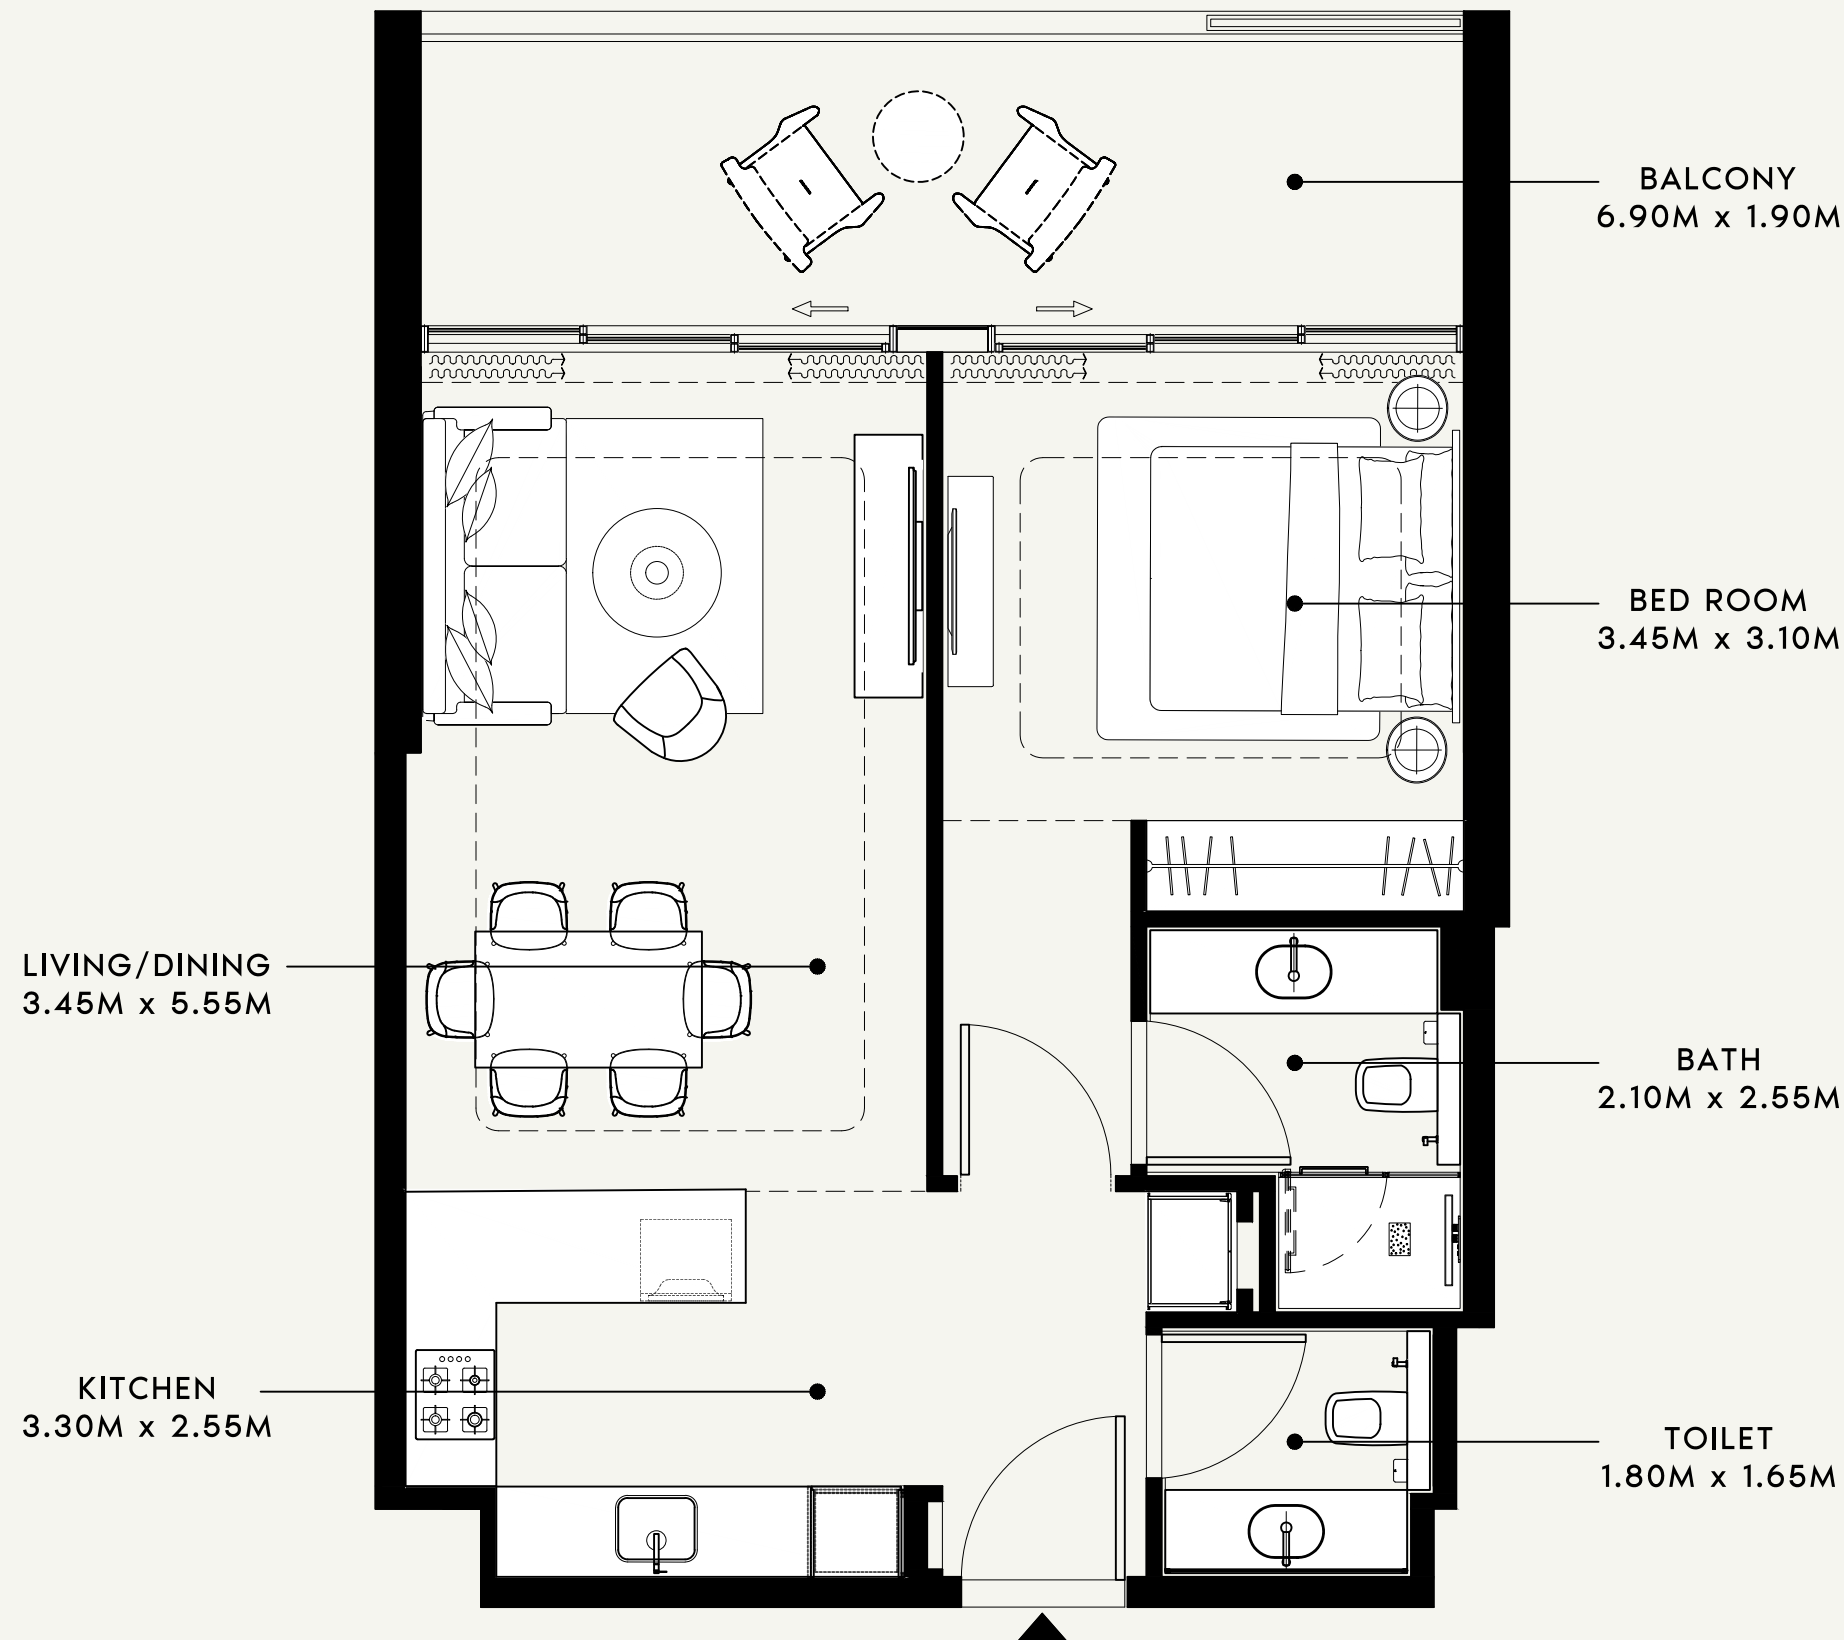

SCALE : 1:50

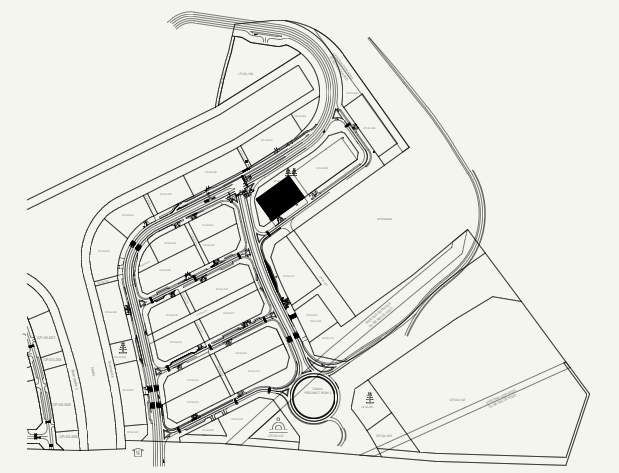

SCALE : N.T.S

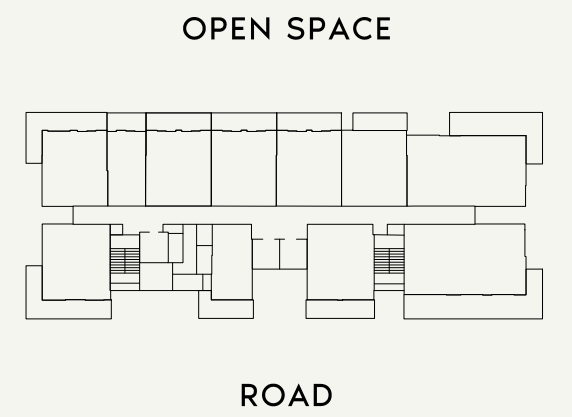

SCALE : N.T.S



SHEET SIZE : A3 DRAWN : MF REVIEWED : MM APPROVED : MS



<b>FLOOR NO:</b> 8th FLOOR	<b>APARTMENT AREA:</b> 636.58 SQ.FT. (59.14 SQ.M.)	<b>DISCLAIMER:</b> <small>THE COLORED MARKETING FLOOR PLANS PROVIDED BY THE DEVELOPER ARE FOR ILLUSTRATIVE PURPOSES ONLY. ACTUAL DIMENSIONS, LAYOUT, AND FINISHES MAY VARY FROM THOSE DEPICTED IN THE PLANS. FURNITURE, FIXTURES, AND EQUIPMENT SHOWN IN THE PLANS ARE FOR DECORATIVE PURPOSES ONLY AND ARE NOT INCLUDED IN THE PURCHASE OR LEASE OF THE PROPERTY. THE DEVELOPER RESERVES THE RIGHT TO MAKE MODIFICATIONS, REVISIONS, AND CHANGES TO THE FLOOR PLANS, SPECIFICATIONS, AND FEATURES WITHOUT PRIOR NOTICE.</small>	<b>PROJECT NAME / BUILDING:</b> RIVIERA 56
	<b>UNIT TYPE:</b> 1 BED-(TYPE-04)		<b>BALCONY AREA:</b> 149.62 SQ.FT. (13.90 SQ.M.)

BALCONY  
6.90M x 1.90M


BED ROOM  
3.35M x 3.10M

BATH  
2.10M x 2.55M

TOILET  
1.80M x 1.65M

LIVING/DINING  
3.45M x 5.55M


KITCHEN  
3.30M x 2.55M

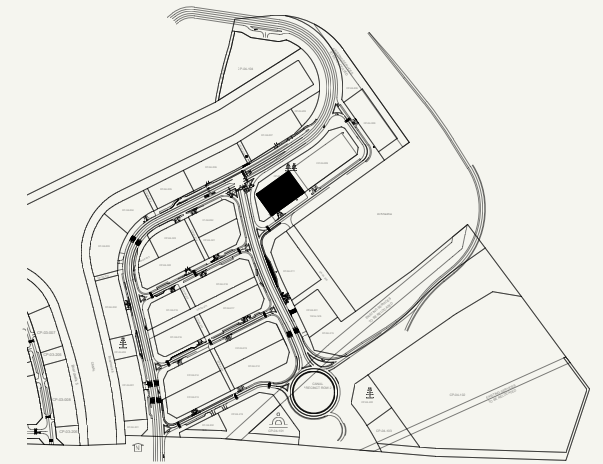

SCALE : N.T.S



OPEN SPACE

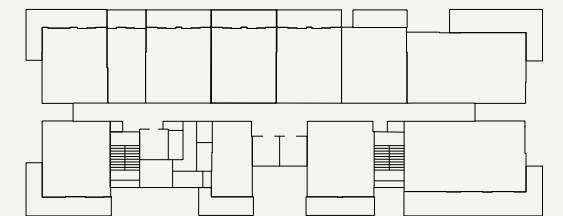

ROAD

SCALE : N.T.S



SCALE : 1:50



FLOOR NO:

8th FLOOR

APARTMENT AREA:

635.50 SQ.FT. (59.04 SQ.M.)

DISCLAIMER:

THE COLORED MARKETING FLOOR PLANS PROVIDED BY THE DEVELOPER ARE FOR ILLUSTRATIVE PURPOSES ONLY. ACTUAL DIMENSIONS, LAYOUT, AND FINISHES MAY VARY FROM THOSE DEPICTED IN THE PLANS. FURNITURE, FIXTURES, AND EQUIPMENT SHOWN IN THE PLANS ARE FOR DECORATIVE PURPOSES ONLY AND ARE NOT INCLUDED IN THE PURCHASE OR LEASE OF THE PROPERTY. THE DEVELOPER RESERVES THE RIGHT TO MAKE MODIFICATIONS, REVISIONS, AND CHANGES TO THE FLOOR PLANS, SPECIFICATIONS, AND FEATURES WITHOUT PRIOR NOTICE.

PROJECT NAME / BUILDING:

RIVIERA 56

UNIT TYPE:

1 BED-(TYPE-03)

BALCONY AREA:


149.62 SQ.FT. (13.90 SQ.M.)

TOTAL APARTMENT AREA:


785.12 SQ.FT. (72.94 SQ.M.)

APARTMENT NO:


806

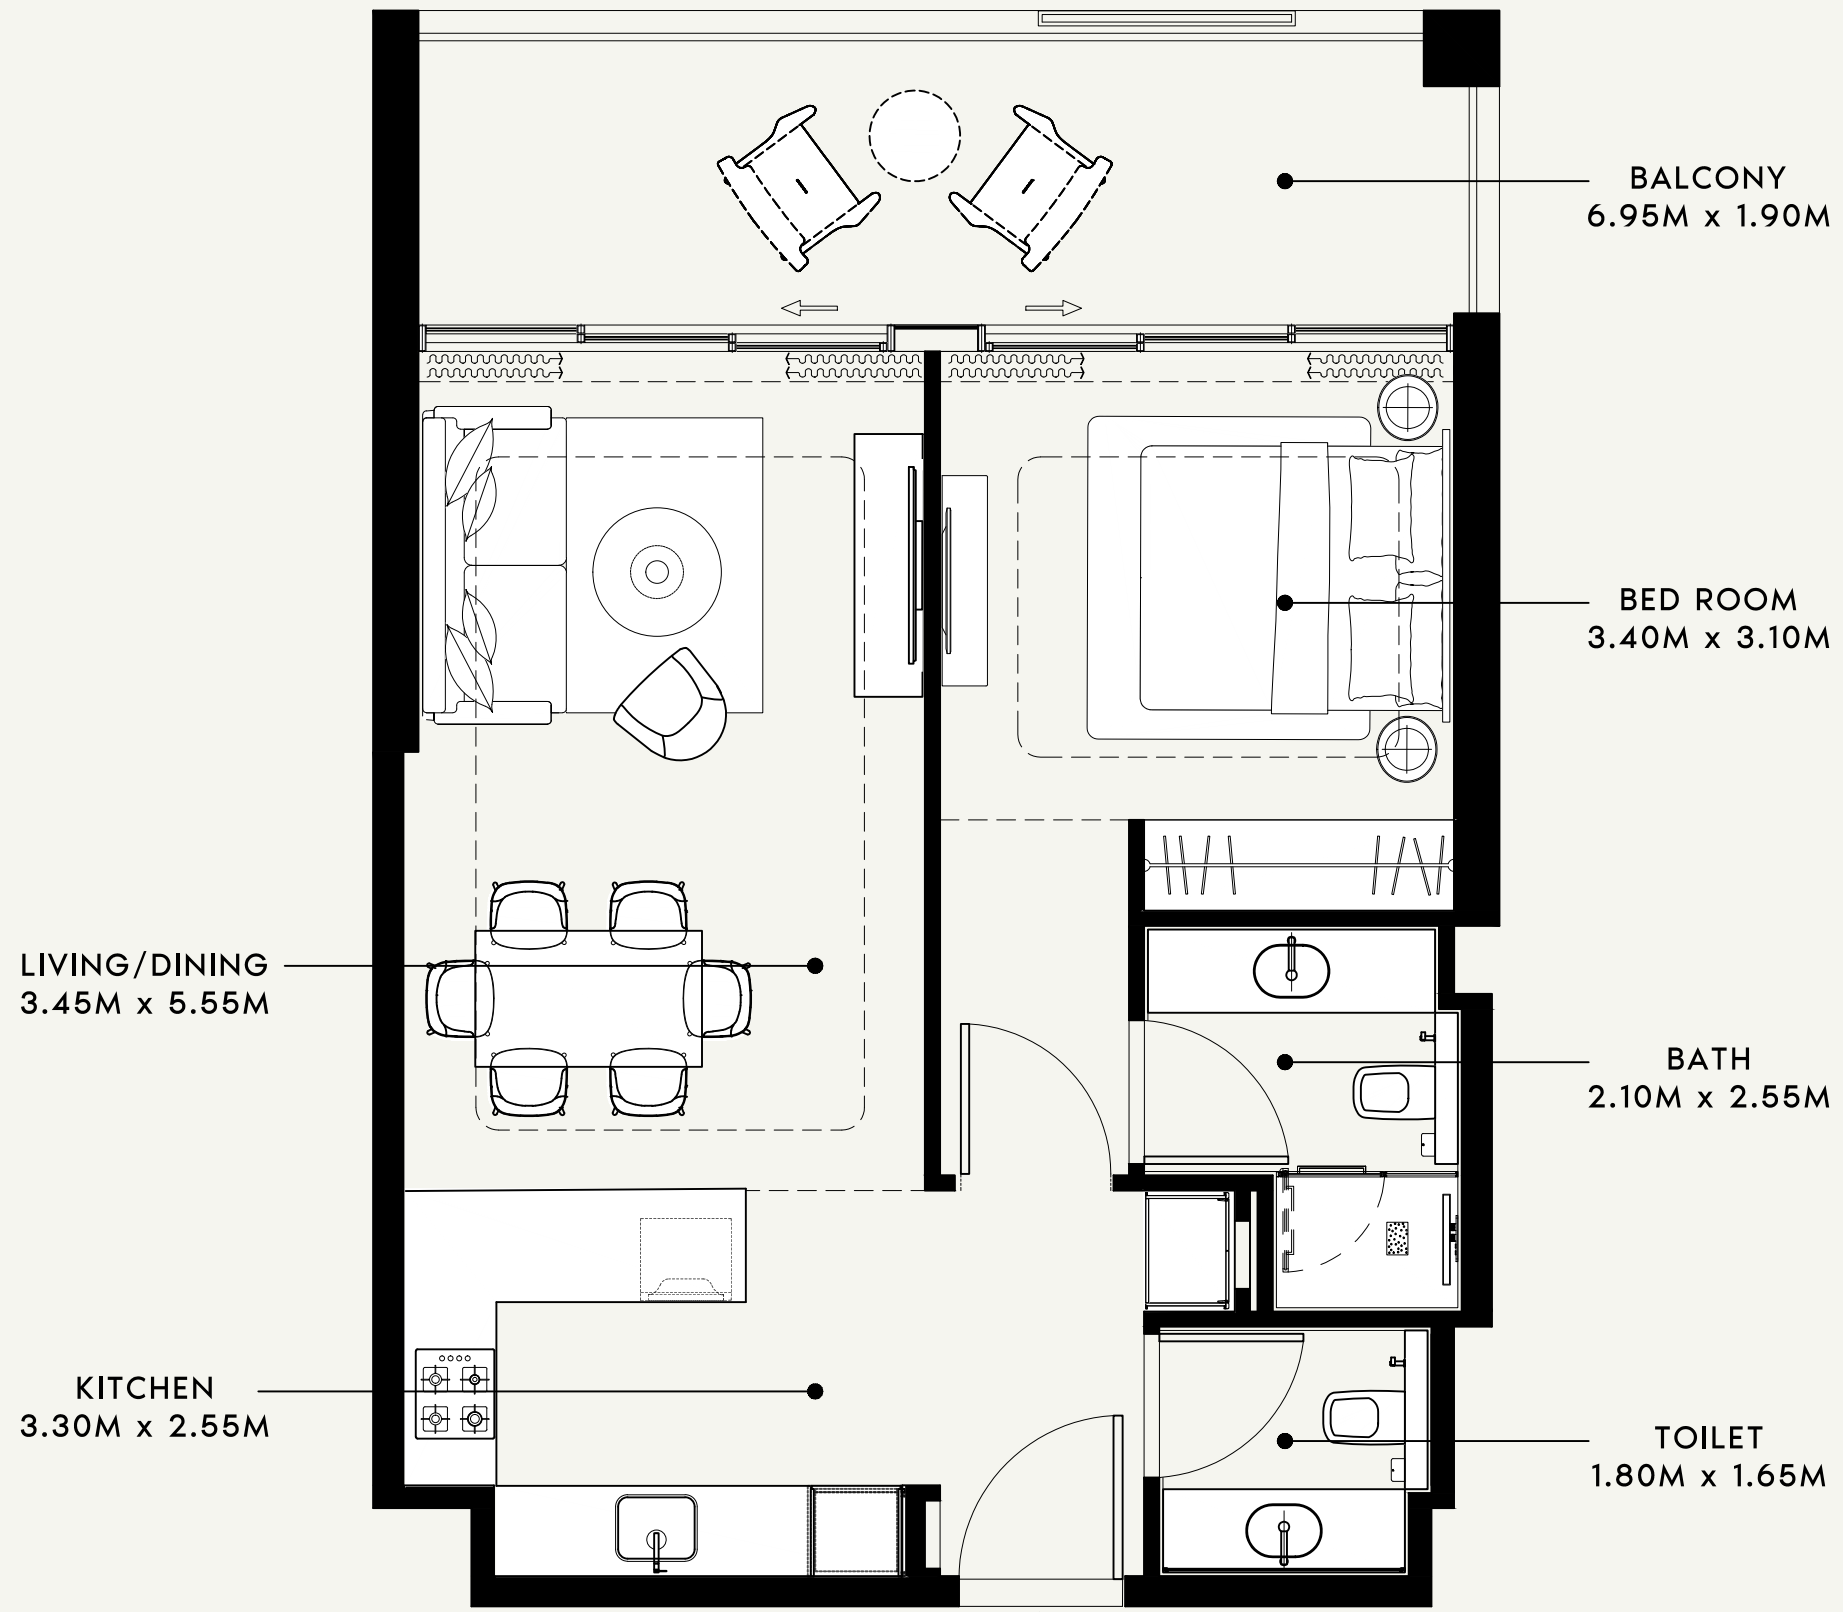

SCALE : 1:50

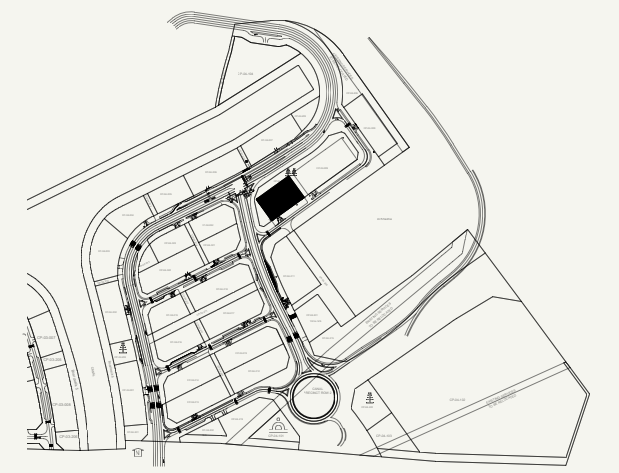

SCALE : N.T.S

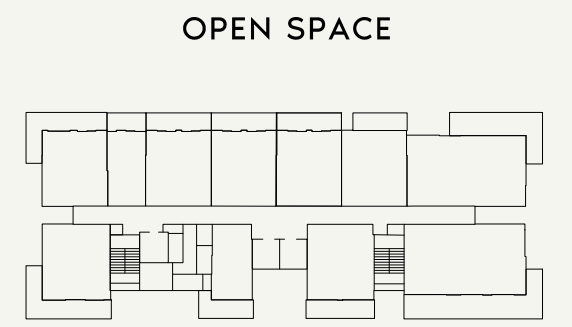

OPEN SPACE

ROAD

SCALE : N.T.S



SHEET SIZE : A3 DRAWN : MF REVIEWED : MM APPROVED : MS



	FLOOR NO:	APARTMENT AREA:	DISCLAIMER:	PROJECT NAME / BUILDING:
	8th FLOOR	635.18 SQ.FT. (59.01 SQ.M.)	THE COLORED MARKETING FLOOR PLANS PROVIDED BY THE DEVELOPER ARE FOR ILLUSTRATIVE PURPOSES ONLY. ACTUAL DIMENSIONS, LAYOUT, AND FINISHES MAY VARY FROM THOSE DEPICTED IN THE PLANS. FURNITURE, FIXTURES, AND EQUIPMENT SHOWN IN THE PLANS ARE FOR DECORATIVE PURPOSES ONLY AND ARE NOT INCLUDED IN THE PURCHASE OR LEASE OF THE PROPERTY. THE DEVELOPER RESERVES THE RIGHT TO MAKE MODIFICATIONS, REVISIONS, AND CHANGES TO THE FLOOR PLANS, SPECIFICATIONS, AND FEATURES WITHOUT PRIOR NOTICE.	RIVIERA 56
	UNIT TYPE:	BALCONY AREA:	TOTAL APARTMENT AREA:	APARTMENT NO:
	1 BED-(TYPE-06)	149.08 SQ.FT. (13.85 SQ.M.)	784.26 SQ.FT. (72.86 SQ.M.)	807

BALCONY  
5.95M x 1.90M


BED ROOM  
3.40M x 3.10M

BATH  
2.10M x 2.55M

TOILET  
1.80M x 1.65M

LIVING/DINING  
3.45M x 5.55M


KITCHEN  
3.30M x 2.55M

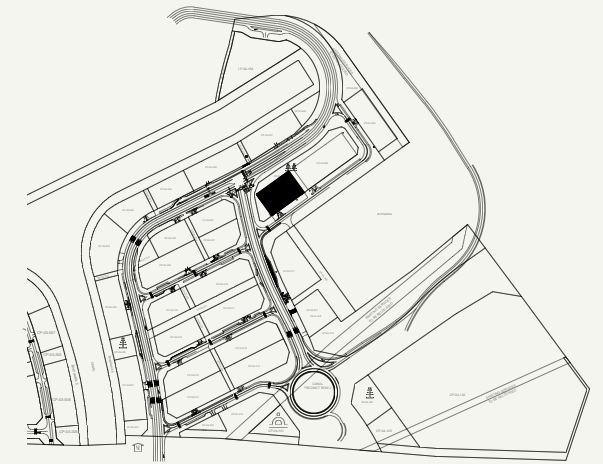

SCALE : N.T.S



OPEN SPACE

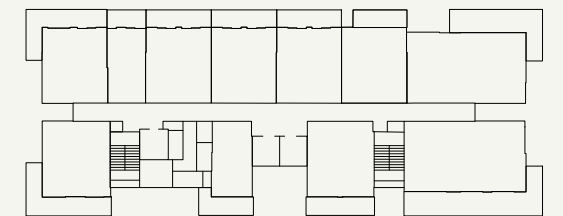

ROAD

SCALE : N.T.S



SCALE : 1:50



FLOOR NO:

8th FLOOR

APARTMENT AREA:

636.90 SQ.FT. (59.17 SQ.M.)

DISCLAIMER:

THE COLORED MARKETING FLOOR PLANS PROVIDED BY THE DEVELOPER ARE FOR ILLUSTRATIVE PURPOSES ONLY. ACTUAL DIMENSIONS, LAYOUT, AND FINISHES MAY VARY FROM THOSE DEPICTED IN THE PLANS. FURNITURE, FIXTURES, AND EQUIPMENT SHOWN IN THE PLANS ARE FOR DECORATIVE PURPOSES ONLY AND ARE NOT INCLUDED IN THE PURCHASE OR LEASE OF THE PROPERTY. THE DEVELOPER RESERVES THE RIGHT TO MAKE MODIFICATIONS, REVISIONS, AND CHANGES TO THE FLOOR PLANS, SPECIFICATIONS, AND FEATURES WITHOUT PRIOR NOTICE.

PROJECT NAME / BUILDING:

RIVIERA 56

UNIT TYPE:

1 BED-(TYPE-07)

BALCONY AREA:

126.15 SQ.FT. (11.72 SQ.M.)

TOTAL APARTMENT AREA:


763.05 SQ.FT. (70.89 SQ.M.)

APARTMENT NO:


808



SCALE : 1:75

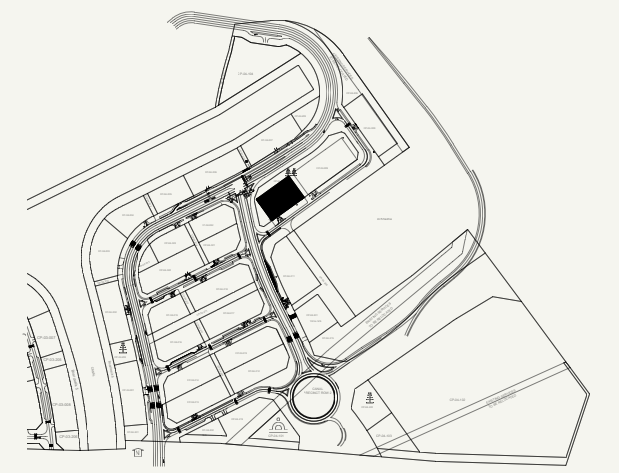

SCALE : N.T.S

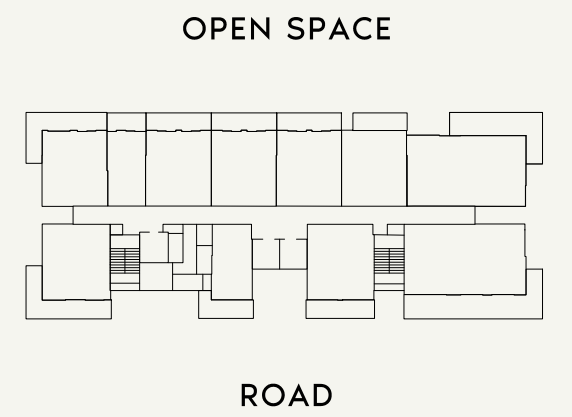

SCALE : N.T.S



FLOOR NO:  
**8th FLOOR**

UNIT TYPE:  
**2 BED-(TYPE-01)**

APARTMENT AREA:  
**1073.81 SQ.FT. (99.76 SQ.M.)**

BALCONY AREA:  
**343.05 SQ.FT. (31.87 SQ.M.)**

DISCLAIMER:  
THE COLORED MARKETING FLOOR PLANS PROVIDED BY THE DEVELOPER ARE FOR ILLUSTRATIVE PURPOSES ONLY. ACTUAL DIMENSIONS, LAYOUT, AND FINISHES MAY VARY FROM THOSE DEPICTED IN THE PLANS. FURNITURE, FIXTURES, AND EQUIPMENT SHOWN IN THE PLANS ARE FOR DECORATIVE PURPOSES ONLY AND ARE NOT INCLUDED IN THE PURCHASE OR LEASE OF THE PROPERTY. THE DEVELOPER RESERVES THE RIGHT TO MAKE MODIFICATIONS, REVISIONS, AND CHANGES TO THE FLOOR PLANS, SPECIFICATIONS, AND FEATURES WITHOUT PRIOR NOTICE.


TOTAL APARTMENT AREA:  
**1416.86 SQ.FT. (131.63 SQ.M.)**

PROJECT NAME / BUILDING:  
**RIVIERA 56**


APARTMENT NO:  
**809**

SHEET SIZE: A3 DRAWN: MF REVIEWED: MM APPROVED: MS


SHEET SIZE: A3 DRAWN: MF REVIEWED: MM APPROVED: MS

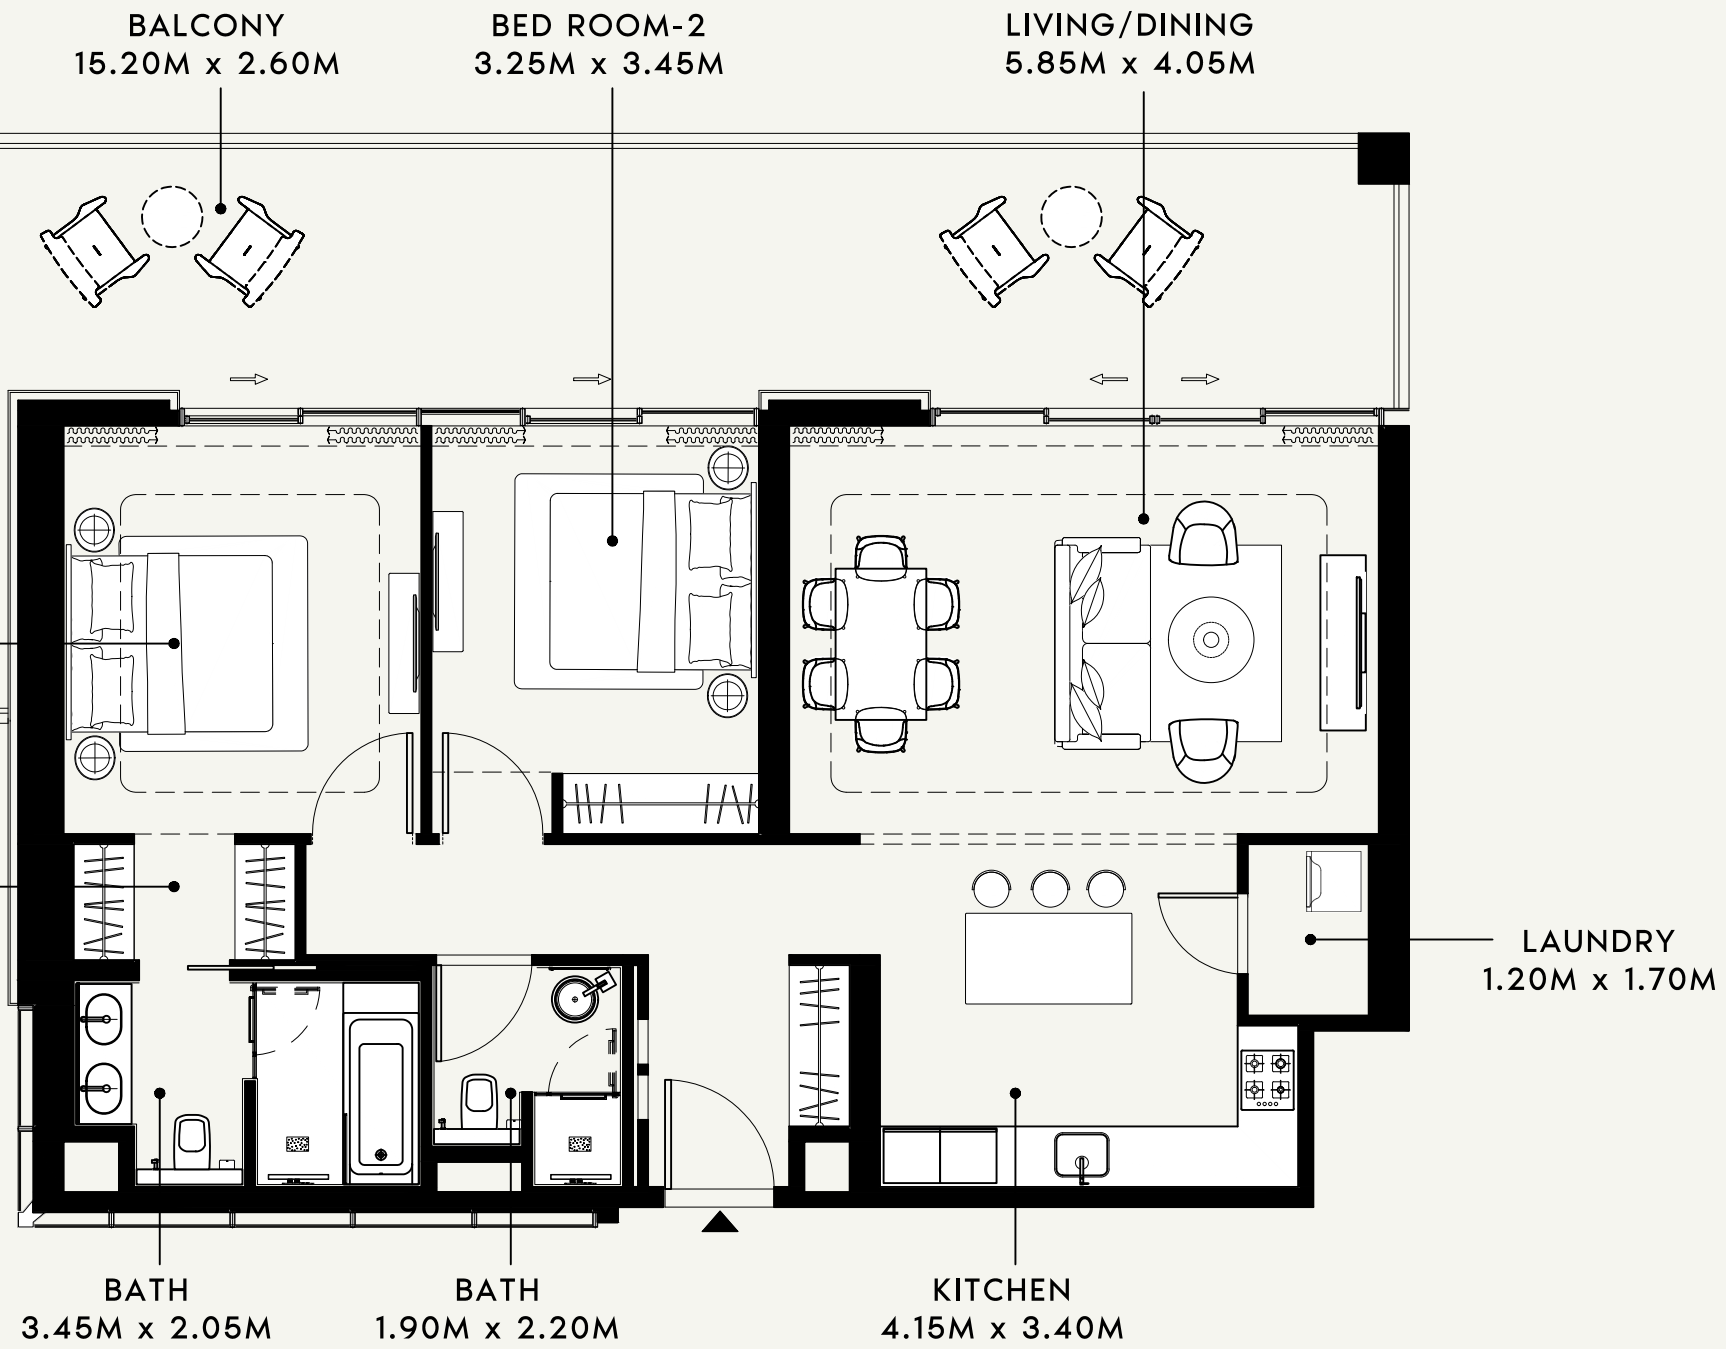

SCALE : 1:75

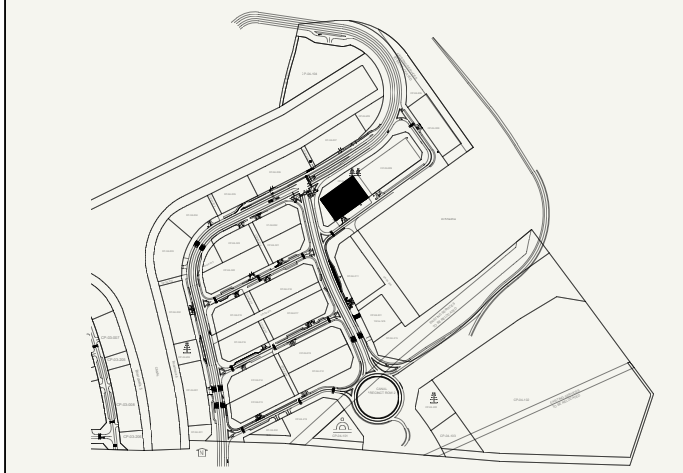

SCALE : N.T.S

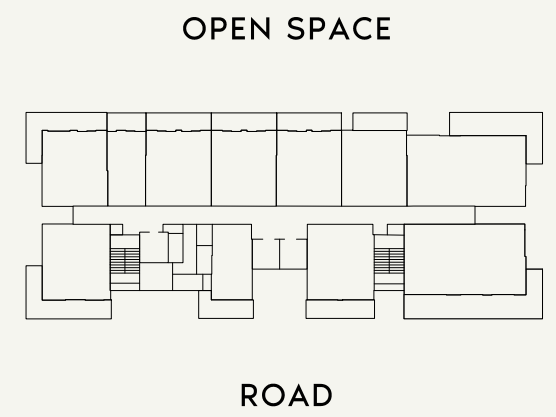

SCALE : N.T.S



FLOOR NO:  
**8th FLOOR**

UNIT TYPE:  
**2 BED-(TYPE-02)**

APARTMENT AREA:  
**1087.05 SQ.FT. (100.99 SQ.M.)**

BALCONY AREA:  
**496.32 SQ.FT. (46.11 SQ.M.)**

DISCLAIMER:  
THE COLORED MARKETING FLOOR PLANS PROVIDED BY THE DEVELOPER ARE FOR ILLUSTRATIVE PURPOSES ONLY. ACTUAL DIMENSIONS, LAYOUT, AND FINISHES MAY VARY FROM THOSE DEPICTED IN THE PLANS. FURNITURE, FIXTURES, AND EQUIPMENT SHOWN IN THE PLANS ARE FOR DECORATIVE PURPOSES ONLY AND ARE NOT INCLUDED IN THE PURCHASE OR LEASE OF THE PROPERTY. THE DEVELOPER RESERVES THE RIGHT TO MAKE MODIFICATIONS, REVISIONS, AND CHANGES TO THE FLOOR PLANS, SPECIFICATIONS, AND FEATURES WITHOUT PRIOR NOTICE.

TOTAL APARTMENT AREA:  
**1583.37 SQ.FT. (147.10 SQ.M.)**

PROJECT NAME / BUILDING:  
**RIVIERA 56**

APARTMENT NO:  
**810**

BALCONY  
7.50M x 2.00M


BED ROOM  
3.55M x 3.10M

BATH  
2.10M x 2.55M

TOILET  
2.00M x 1.65M

LIVING/DINING  
3.45M x 5.55M


KITCHEN  
3.30M x 2.55M

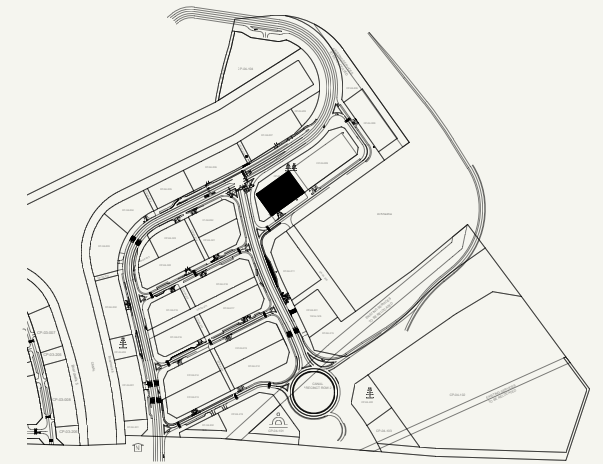

SCALE : N.T.S



OPEN SPACE

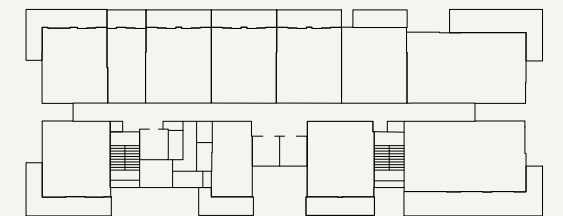

ROAD

SCALE : N.T.S



SCALE : 1:50



FLOOR NO:

8th FLOOR

UNIT TYPE:

1 BED-(TYPE-01)

APARTMENT AREA:

660.80 SQ.FT. (61.39 SQ.M.)

BALCONY AREA:

154.68 SQ.FT. (14.37 SQ.M.)

DISCLAIMER:

THE COLORED MARKETING FLOOR PLANS PROVIDED BY THE DEVELOPER ARE FOR ILLUSTRATIVE PURPOSES ONLY. ACTUAL DIMENSIONS, LAYOUT, AND FINISHES MAY VARY FROM THOSE DEPICTED IN THE PLANS. FURNITURE, FIXTURES, AND EQUIPMENT SHOWN IN THE PLANS ARE FOR DECORATIVE PURPOSES ONLY AND ARE NOT INCLUDED IN THE PURCHASE OR LEASE OF THE PROPERTY. THE DEVELOPER RESERVES THE RIGHT TO MAKE MODIFICATIONS, REVISIONS, AND CHANGES TO THE FLOOR PLANS, SPECIFICATIONS, AND FEATURES WITHOUT PRIOR NOTICE.

TOTAL APARTMENT AREA:

815.48 SQ.FT. (75.76 SQ.M.)

PROJECT NAME / BUILDING:

RIVIERA 56

APARTMENT NO:

811