

# ALLEGRO

P A R K

## FLOOR PLANS

(SERIES SELECTION)

# Unit 101



Beds	1
Suite Area	995 sq. ft
Balcony Area	738 sq. ft
Total Area	1,734 sq. ft




\*Indicative sizes. Sizes may vary depending on exact unit.

Disclaimer: All images and visuals are for illustration and marketing purposes only. Information is subject to change without notice or liability. Only the final Sales and Purchase Agreement between the Developer and Buyer holds legal effect. All drawings and dimensions are approximate, not to scale, and may change. The Developer reserves the right to make revisions. Unit sizes, balconies, and columns may vary based on floor level, orientation, and regulatory compliance. E&OE.

# Unit 102



Beds	1
Suite Area	1,043 sq. ft
Balcony Area	414 sq. ft
Total Area	1,458 sq. ft

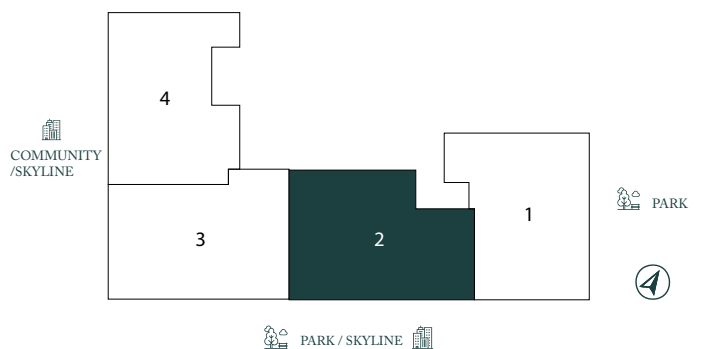

\*Indicative sizes. Sizes may vary depending on exact unit.

Disclaimer: All images and visuals are for illustration and marketing purposes only. Information is subject to change without notice or liability. Only the final Sales and Purchase Agreement between the Developer and Buyer holds legal effect. All drawings and dimensions are approximate, not to scale, and may change. The Developer reserves the right to make revisions. Unit sizes, balconies, and columns may vary based on floor level, orientation, and regulatory compliance. E&OE.

**ALLEGRO**  
PARK

# Unit 103



Beds	1
Suite Area	1,052 sq. ft
Balcony Area	772 sq. ft
Total Area	1,824 sq. ft



\*Indicative sizes. Sizes may vary depending on exact unit.


Disclaimer: All images and visuals are for illustration and marketing purposes only. Information is subject to change without notice or liability. Only the final Sales and Purchase Agreement between the Developer and Buyer holds legal effect. All drawings and dimensions are approximate, not to scale, and may change. The Developer reserves the right to make revisions. Unit sizes, balconies, and columns may vary based on floor level, orientation, and regulatory compliance. E&OE.

**ALLEGRO**  
PARK

# Unit 104



Beds	1
Suite Area	1,029 sq. ft
Balcony Area	384 sq. ft
Total Area	1,413 sq. ft

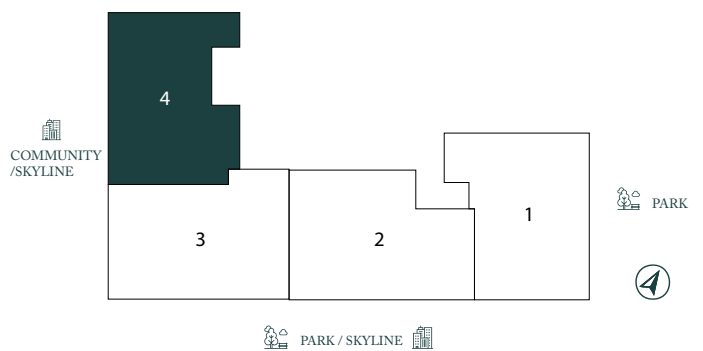


\*Indicative sizes. Sizes may vary depending on exact unit.

Disclaimer: All images and visuals are for illustration and marketing purposes only. Information is subject to change without notice or liability. Only the final Sales and Purchase Agreement between the Developer and Buyer holds legal effect. All drawings and dimensions are approximate, not to scale, and may change. The Developer reserves the right to make revisions. Unit sizes, balconies, and columns may vary based on floor level, orientation, and regulatory compliance. E&OE.

**ALLEGRO**  
PARK


# Series 01

## Floor 2-5

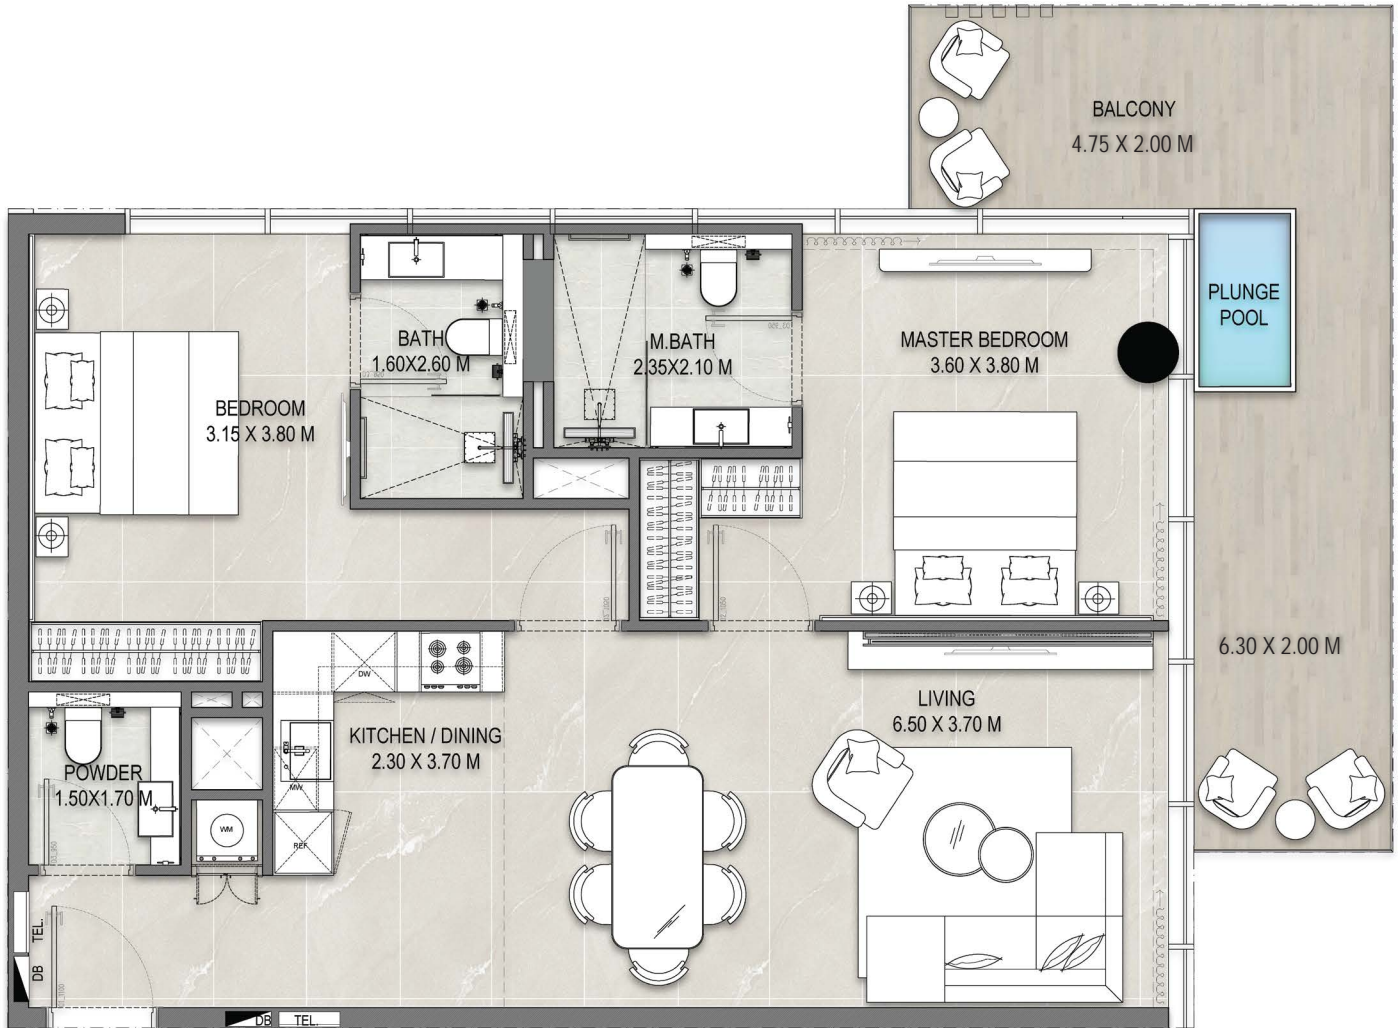

Beds	2
Suite Area	960 sq. ft
Balcony Area	220 sq. ft
Total Area	1,180 sq. ft

\*Indicative sizes. Sizes may vary depending on exact unit.

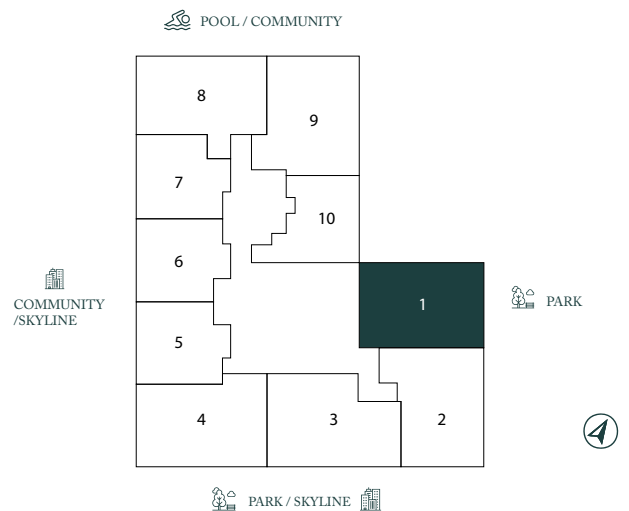

Disclaimer: All images and visuals are for illustration and marketing purposes only. Information is subject to change without notice or liability. Only the final Sales and Purchase Agreement between the Developer and Buyer holds legal effect. All drawings and dimensions are approximate, not to scale, and may change. The Developer reserves the right to make revisions. Unit sizes, balconies, and columns may vary based on floor level, orientation, and regulatory compliance. E&OE.


# Series 02

## Floor 2-5



Beds	2
Suite Area	994 sq. ft
Balcony Area	240 sq. ft
Total Area	1,234 sq. ft

POOL / COMMUNITY

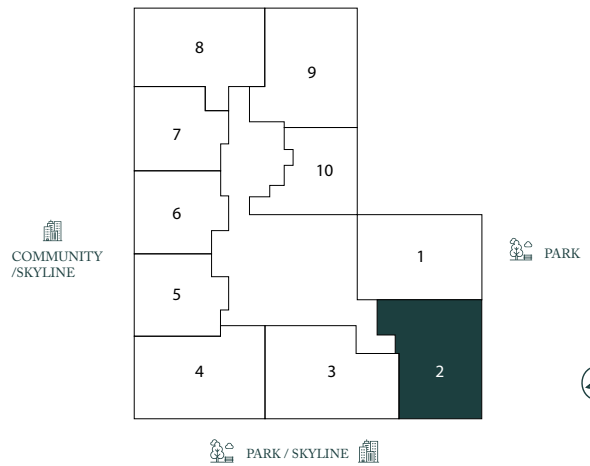

\*Indicative sizes. Sizes may vary depending on exact unit.

Disclaimer: All images and visuals are for illustration and marketing purposes only. Information is subject to change without notice or liability. Only the final Sales and Purchase Agreement between the Developer and Buyer holds legal effect. All drawings and dimensions are approximate, not to scale, and may change. The Developer reserves the right to make revisions. Unit sizes, balconies, and columns may vary based on floor level, orientation, and regulatory compliance. E&OE.

# Series 03

## Floor 2-5




Beds	2
Suite Area	1,044 sq. ft
Balcony Area	150 sq. ft
Total Area	1,194 sq. ft

POOL / COMMUNITY

COMMUNITY / SKYLINE

PARK

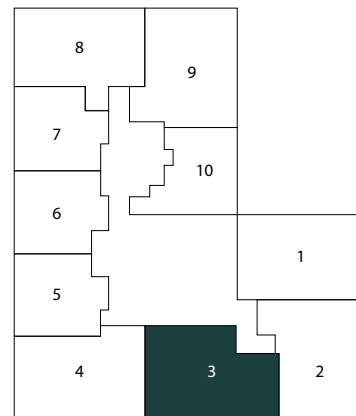

PARK / SKYLINE



\*Indicative sizes. Sizes may vary depending on exact unit.

Disclaimer: All images and visuals are for illustration and marketing purposes only. Information is subject to change without notice or liability. Only the final Sales and Purchase Agreement between the Developer and Buyer holds legal effect. All drawings and dimensions are approximate, not to scale, and may change. The Developer reserves the right to make revisions. Unit sizes, balconies, and columns may vary based on floor level, orientation, and regulatory compliance. E&OE.

**ALLEGRO**  
PARK

# Series 04

## Floor 2-5




Beds	2
Suite Area	1,051 sq. ft
Balcony Area	260 sq. ft
Total Area	1,311 sq. ft

POOL / COMMUNITY

COMMUNITY / SKYLINE

PARK

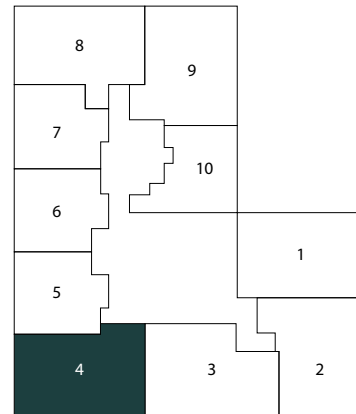

PARK / SKYLINE




\*Indicative sizes. Sizes may vary depending on exact unit.

Disclaimer: All images and visuals are for illustration and marketing purposes only. Information is subject to change without notice or liability. Only the final Sales and Purchase Agreement between the Developer and Buyer holds legal effect. All drawings and dimensions are approximate, not to scale, and may change. The Developer reserves the right to make revisions. Unit sizes, balconies, and columns may vary based on floor level, orientation, and regulatory compliance. E&OE.

**ALLEGRO**  
PARK


# Series 05

## Floor 2-5

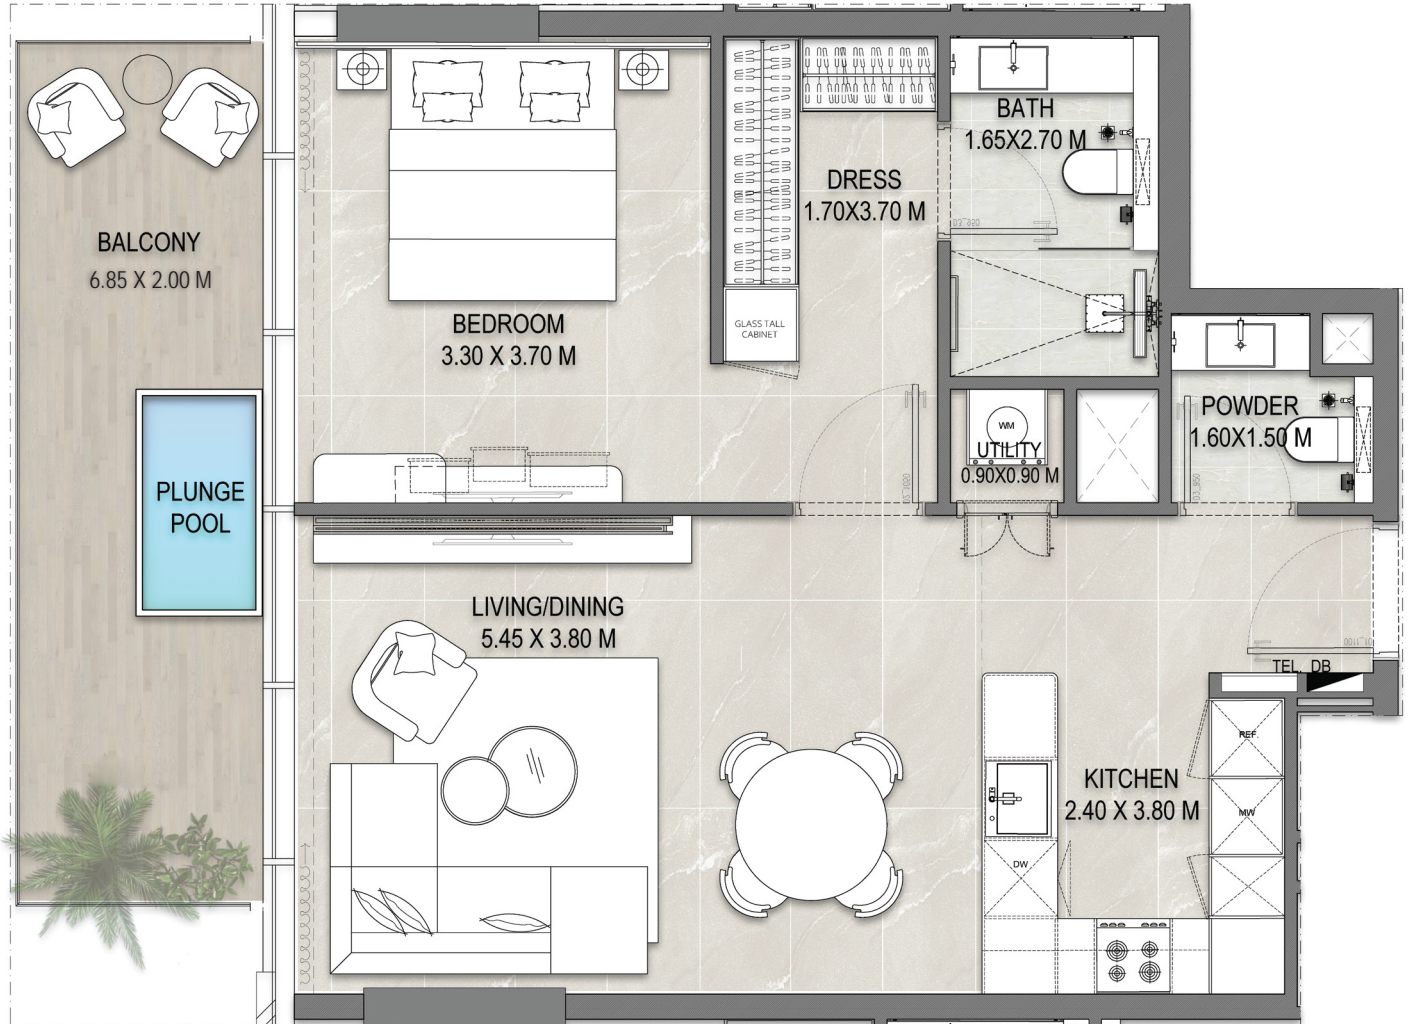

Beds	1
Suite Area	676 sq. ft
Balcony Area	143 sq. ft
Total Area	819 sq. ft

POOL / COMMUNITY

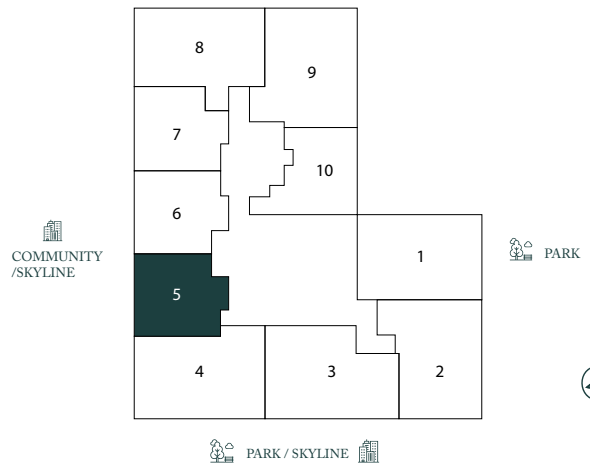


\*Indicative sizes. Sizes may vary depending on exact unit.

Disclaimer: All images and visuals are for illustration and marketing purposes only. Information is subject to change without notice or liability. Only the final Sales and Purchase Agreement between the Developer and Buyer holds legal effect. All drawings and dimensions are approximate, not to scale, and may change. The Developer reserves the right to make revisions. Unit sizes, balconies, and columns may vary based on floor level, orientation, and regulatory compliance. E&OE.

**ALLEGRO**  
PARK

# Series 06

## Floor 2-5

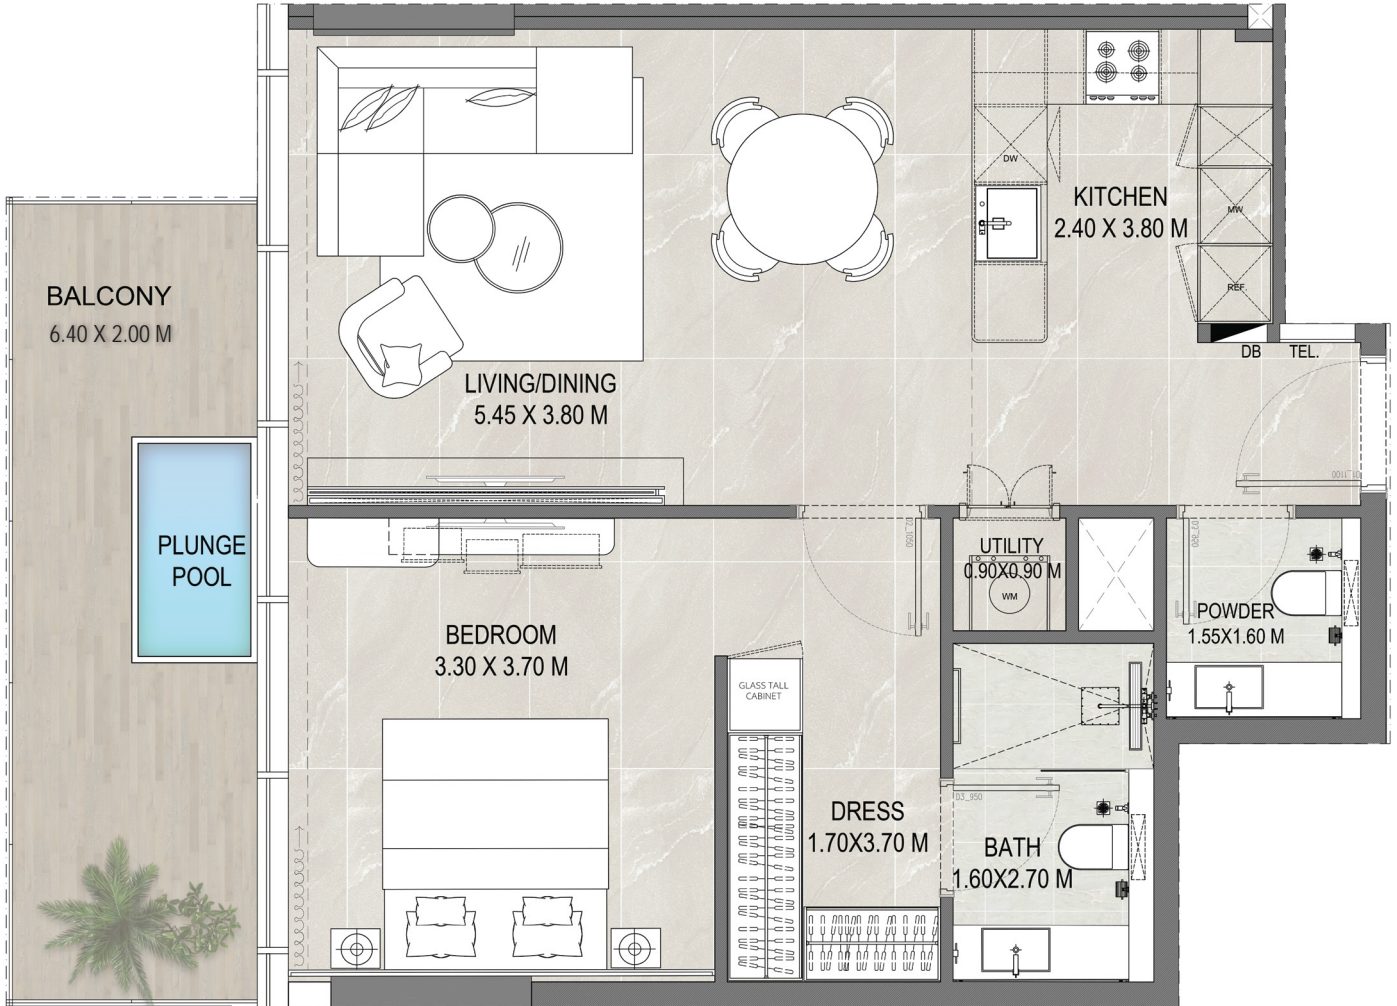


Beds	1
Suite Area	682 sq. ft
Balcony Area	134 sq. ft
Total Area	816 sq. ft

POOL / COMMUNITY

COMMUNITY / SKYLINE

PARK

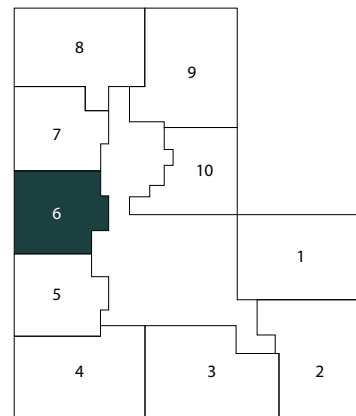

PARK / SKYLINE




\*Indicative sizes. Sizes may vary depending on exact unit.

Disclaimer: All images and visuals are for illustration and marketing purposes only. Information is subject to change without notice or liability. Only the final Sales and Purchase Agreement between the Developer and Buyer holds legal effect. All drawings and dimensions are approximate, not to scale, and may change. The Developer reserves the right to make revisions. Unit sizes, balconies, and columns may vary based on floor level, orientation, and regulatory compliance. E&OE.

**ALLEGRO**  
PARK


# Series 07

## Floor 2-5

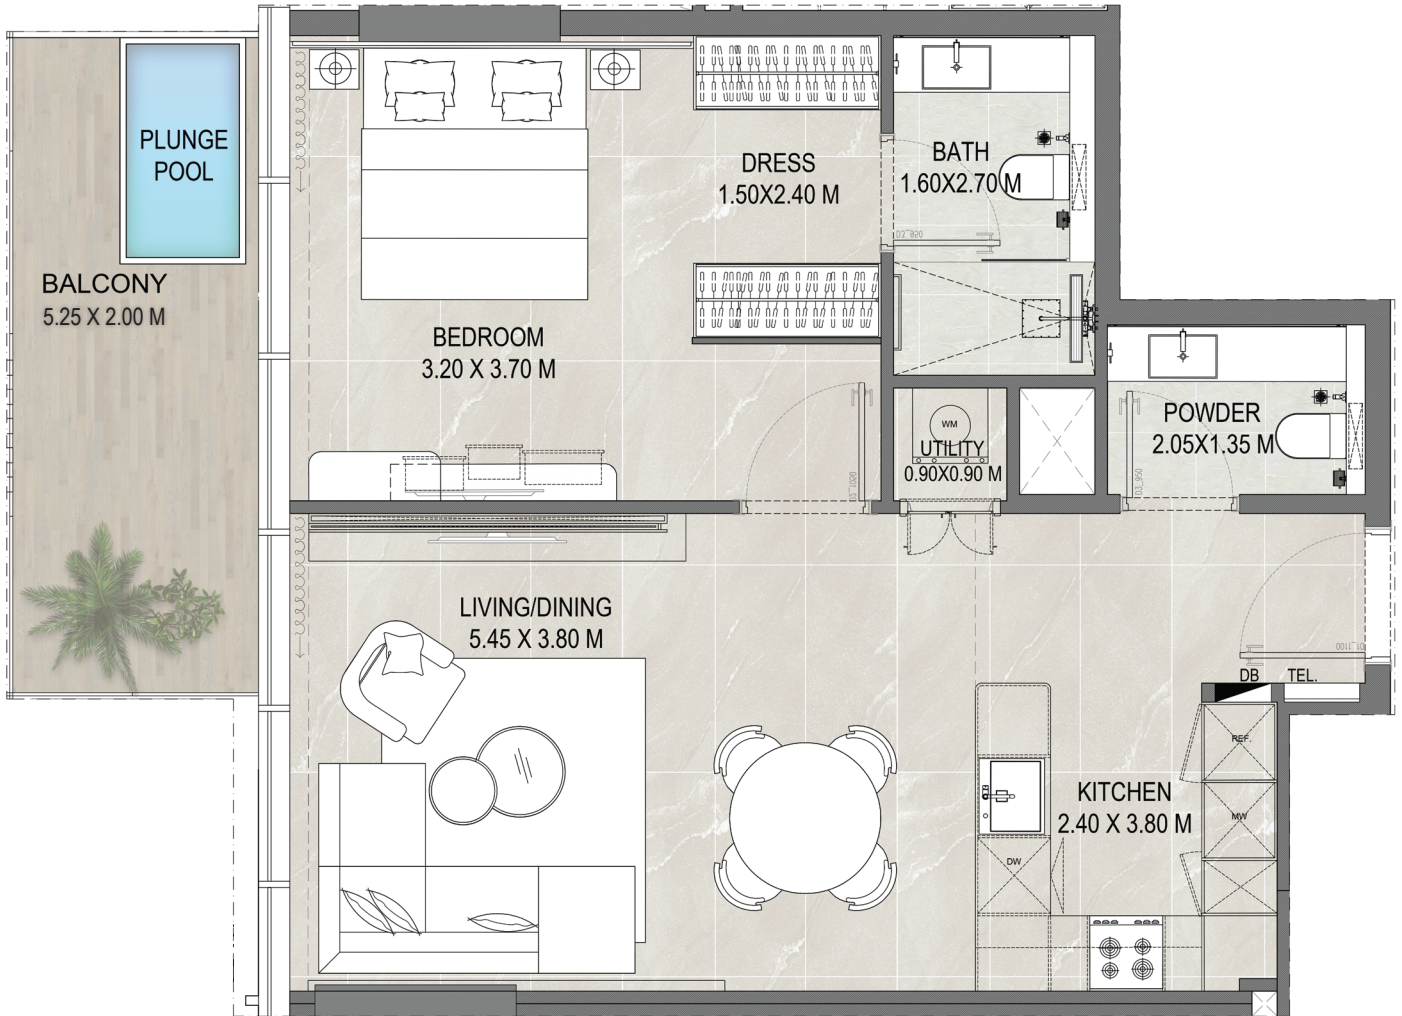

Beds	1
Suite Area	665 sq. ft
Balcony Area	120 sq. ft
Total Area	785 sq. ft

POOL / COMMUNITY

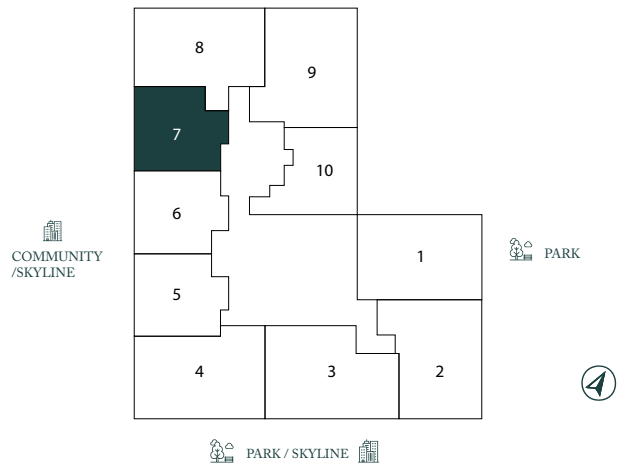


\*Indicative sizes. Sizes may vary depending on exact unit.

Disclaimer: All images and visuals are for illustration and marketing purposes only. Information is subject to change without notice or liability. Only the final Sales and Purchase Agreement between the Developer and Buyer holds legal effect. All drawings and dimensions are approximate, not to scale, and may change. The Developer reserves the right to make revisions. Unit sizes, balconies, and columns may vary based on floor level, orientation, and regulatory compliance. E&OE.

**ALLEGRO**  
PARK


# Series 08

## Floor 2-5

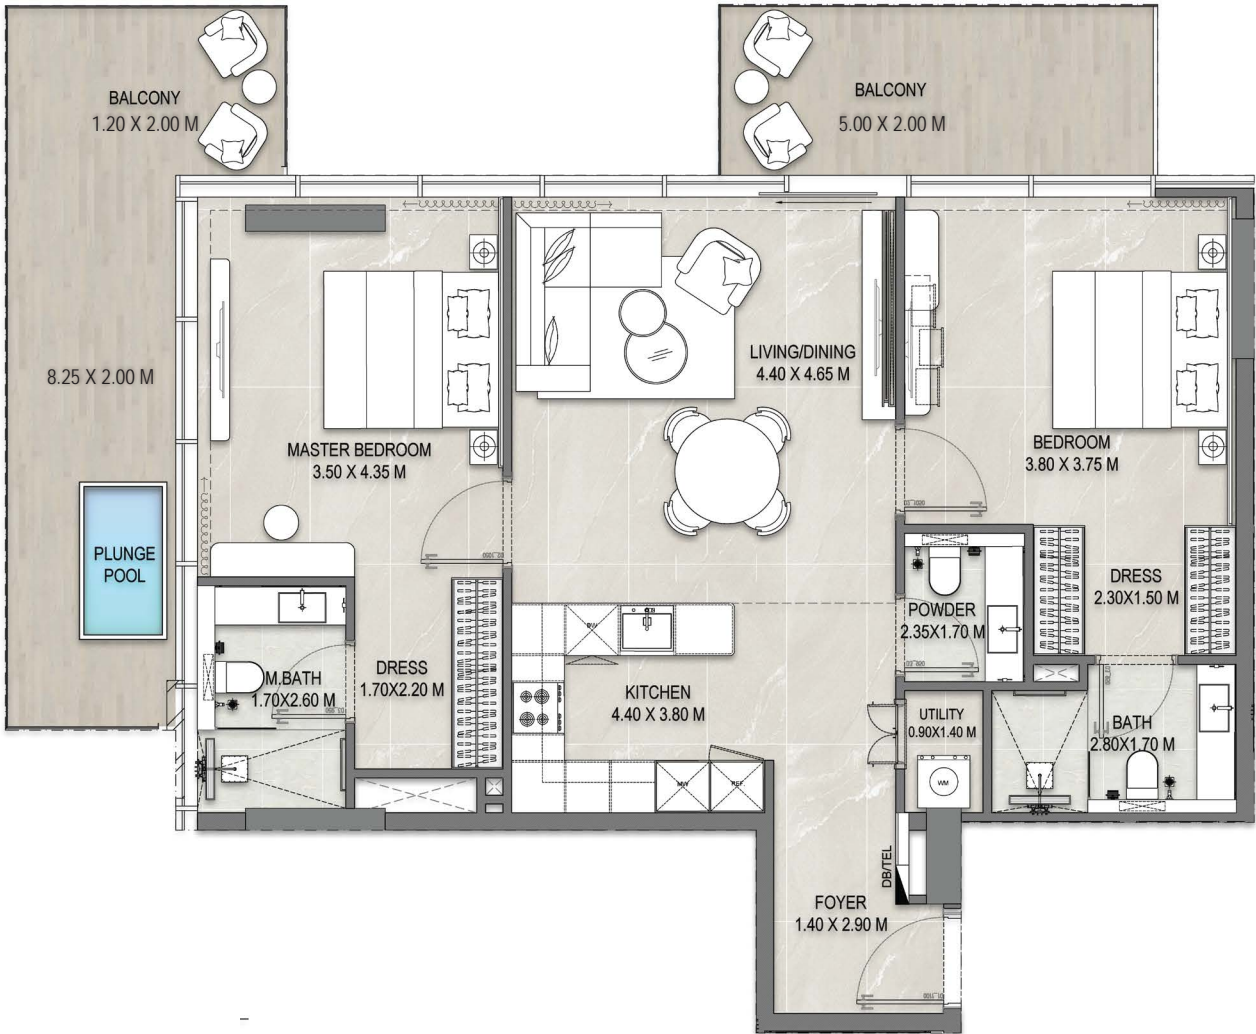

Beds	2
Suite Area	997 sq. ft
Balcony Area	270 sq. ft
Total Area	1,267 sq. ft

POOL / COMMUNITY

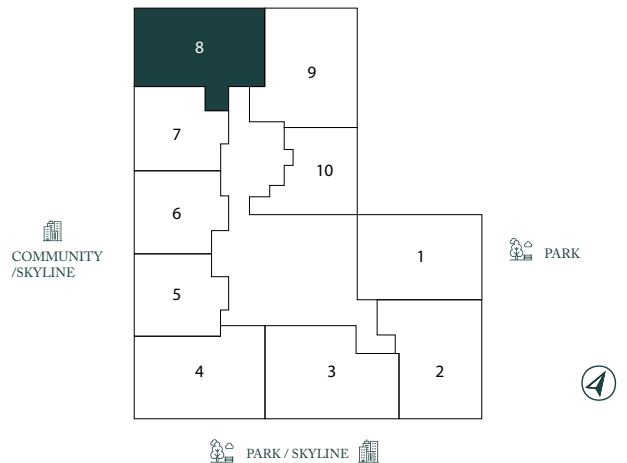


\*Indicative sizes. Sizes may vary depending on exact unit.

Disclaimer: All images and visuals are for illustration and marketing purposes only. Information is subject to change without notice or liability. Only the final Sales and Purchase Agreement between the Developer and Buyer holds legal effect. All drawings and dimensions are approximate, not to scale, and may change. The Developer reserves the right to make revisions. Unit sizes, balconies, and columns may vary based on floor level, orientation, and regulatory compliance. E&OE.

**ALLEGRO**  
PARK


# Series 09

## Floor 2-5

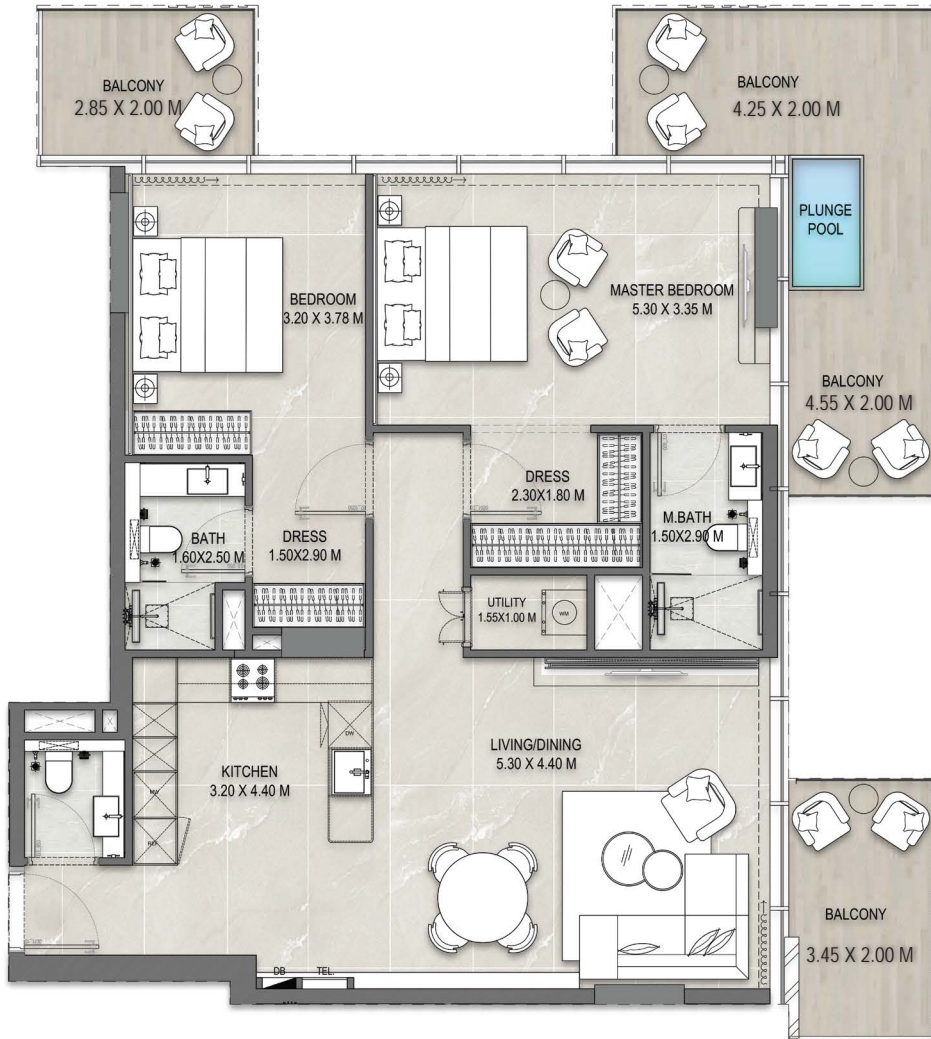

Beds	2
Suite Area	1,089 sq. ft
Balcony Area	310 sq. ft
Total Area	1,399 sq. ft

POOL / COMMUNITY

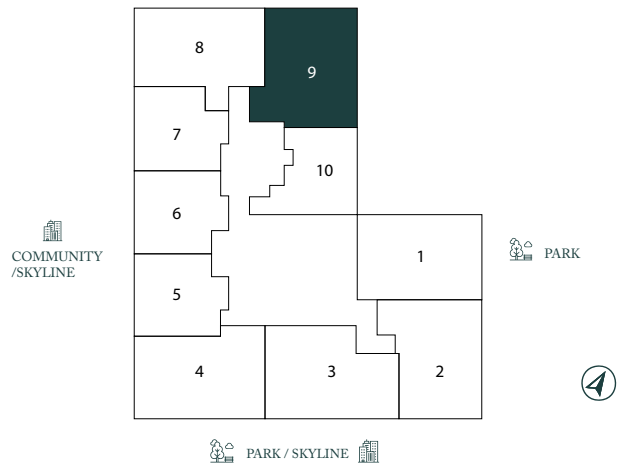


\*Indicative sizes. Sizes may vary depending on exact unit.

Disclaimer: All images and visuals are for illustration and marketing purposes only. Information is subject to change without notice or liability. Only the final Sales and Purchase Agreement between the Developer and Buyer holds legal effect. All drawings and dimensions are approximate, not to scale, and may change. The Developer reserves the right to make revisions. Unit sizes, balconies, and columns may vary based on floor level, orientation, and regulatory compliance. E&OE.


**ALLEGRO**  
PARK

# Series 10

## Floor 2-5

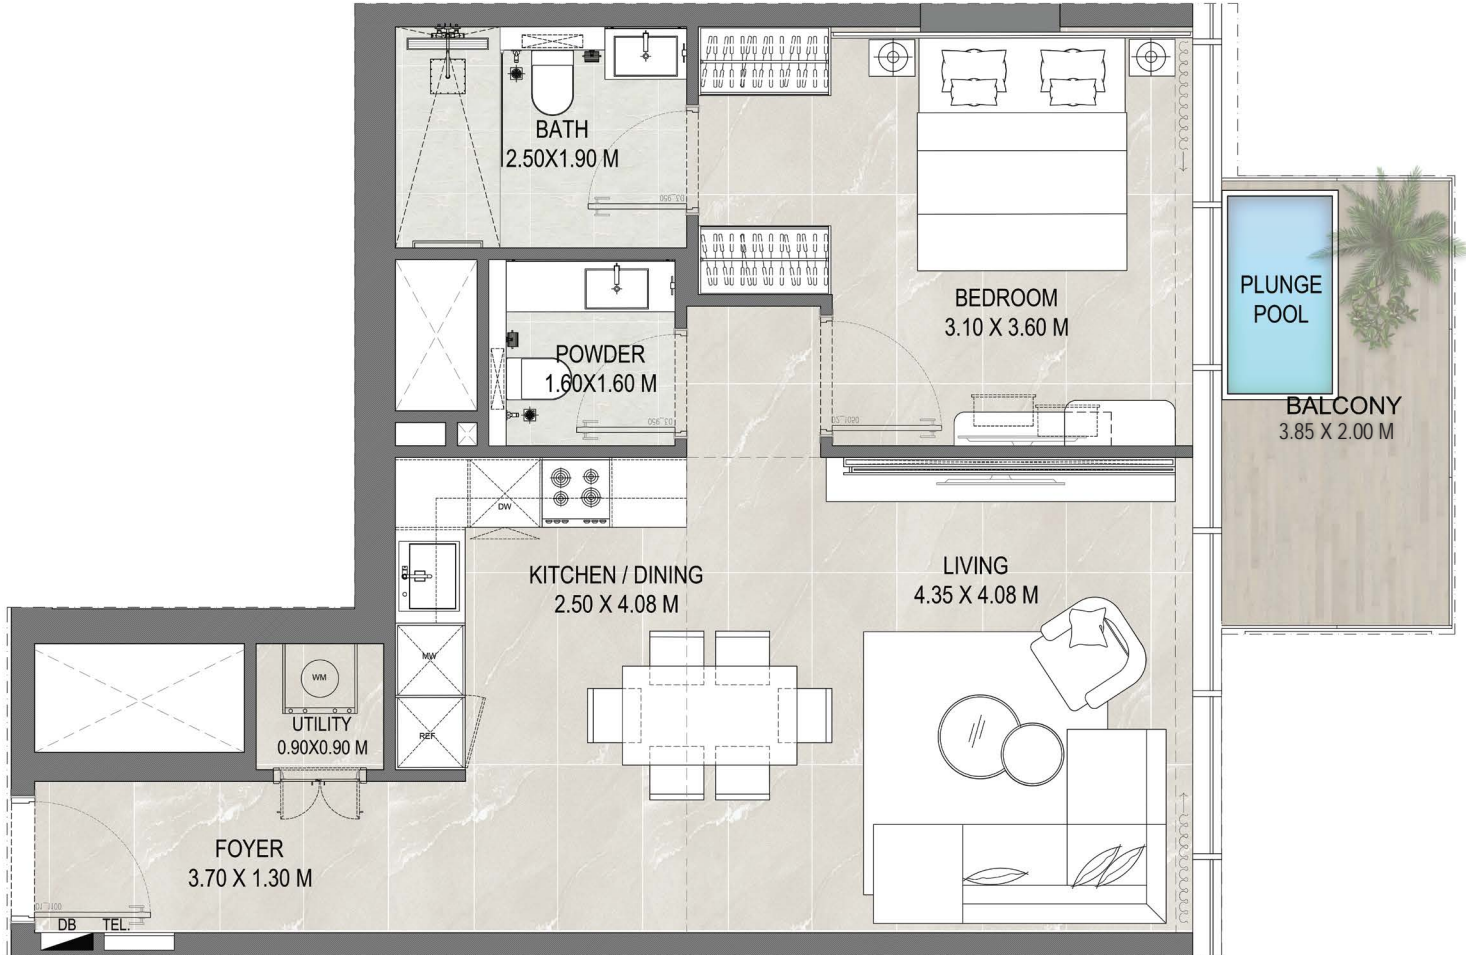

Beds	1
Suite Area	671 sq. ft
Balcony Area	100 sq. ft
Total Area	771 sq. ft

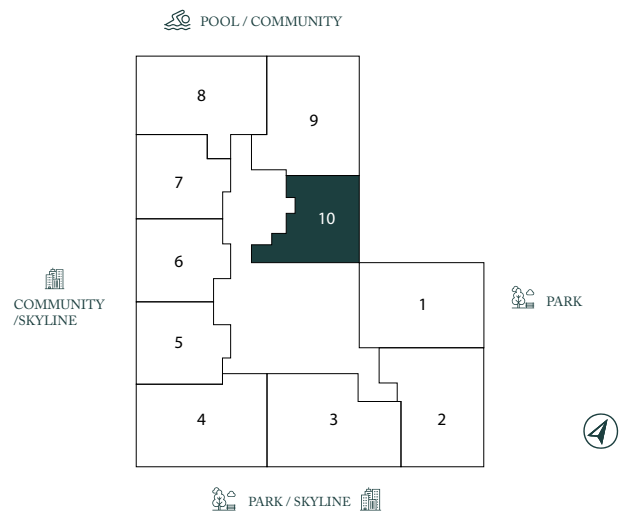

\*Indicative sizes. Sizes may vary depending on exact unit.

Disclaimer: All images and visuals are for illustration and marketing purposes only. Information is subject to change without notice or liability. Only the final Sales and Purchase Agreement between the Developer and Buyer holds legal effect. All drawings and dimensions are approximate, not to scale, and may change. The Developer reserves the right to make revisions. Unit sizes, balconies, and columns may vary based on floor level, orientation, and regulatory compliance. E&OE.


**ALLEGRO**  
PARK

# Unit 601



Beds	3 Bed Penthouse
Suite Area	1,823 sq. ft
Balcony Area	1,553 sq. ft
Total Area	3,376 sq. ft

\*Indicative sizes. Sizes may vary depending on exact unit.

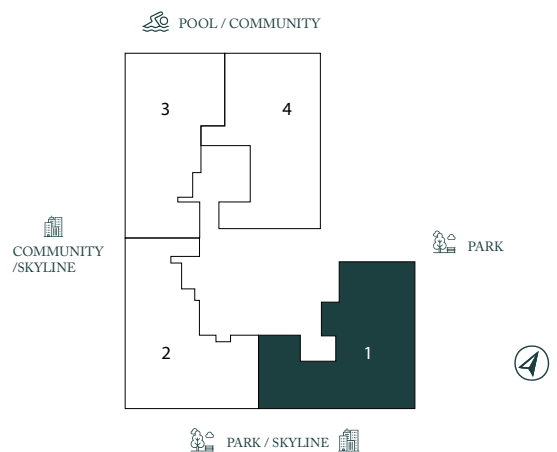


Disclaimer: All images and visuals are for illustration and marketing purposes only. Information is subject to change without notice or liability. Only the final Sales and Purchase Agreement between the Developer and Buyer holds legal effect. All drawings and dimensions are approximate, not to scale, and may change. The Developer reserves the right to make revisions. Unit sizes, balconies, and columns may vary based on floor level, orientation, and regulatory compliance. E&OE.

# Unit 602



Beds	3 Bed Penthouse
Suite Area	1,741 sq. ft
Balcony Area	992 sq. ft
Total Area	2,733 sq. ft

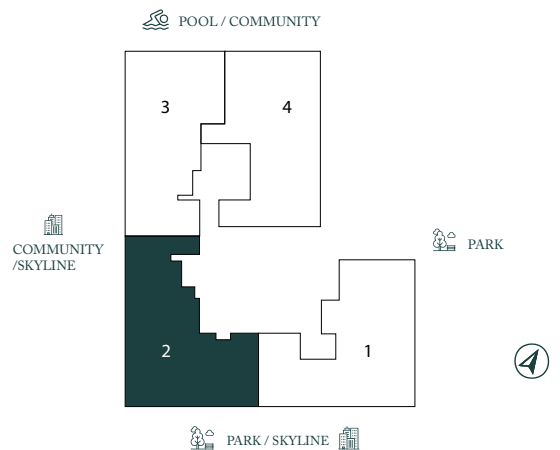

\*Indicative sizes. Sizes may vary depending on exact unit.


Disclaimer: All images and visuals are for illustration and marketing purposes only. Information is subject to change without notice or liability. Only the final Sales and Purchase Agreement between the Developer and Buyer holds legal effect. All drawings and dimensions are approximate, not to scale, and may change. The Developer reserves the right to make revisions. Unit sizes, balconies, and columns may vary based on floor level, orientation, and regulatory compliance. E&OE.

# Unit 603



Beds	3 Bed Penthouse
Suite Area	1,658 sq. ft
Balcony Area	925 sq. ft
Total Area	2,583 sq. ft

POOL / COMMUNITY

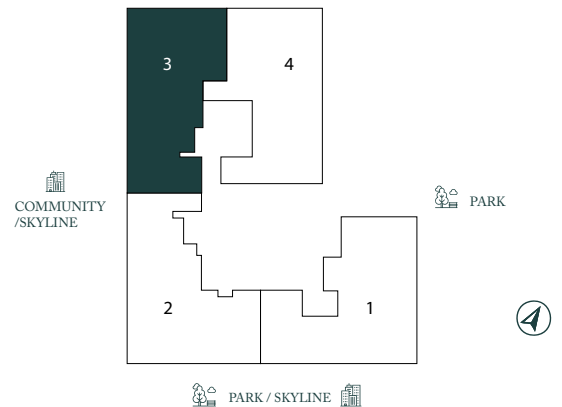

\*Indicative sizes. Sizes may vary depending on exact unit.

Disclaimer: All images and visuals are for illustration and marketing purposes only. Information is subject to change without notice or liability. Only the final Sales and Purchase Agreement between the Developer and Buyer holds legal effect. All drawings and dimensions are approximate, not to scale, and may change. The Developer reserves the right to make revisions. Unit sizes, balconies, and columns may vary based on floor level, orientation, and regulatory compliance. E&OE.


**ALLEGRO**  
PARK

# Unit 604



Beds	3 Bed Penthouse
Suite Area	1,732 sq. ft
Balcony Area	562 sq. ft
Total Area	2,294 sq. ft

\*Indicative sizes. Sizes may vary depending on exact unit.

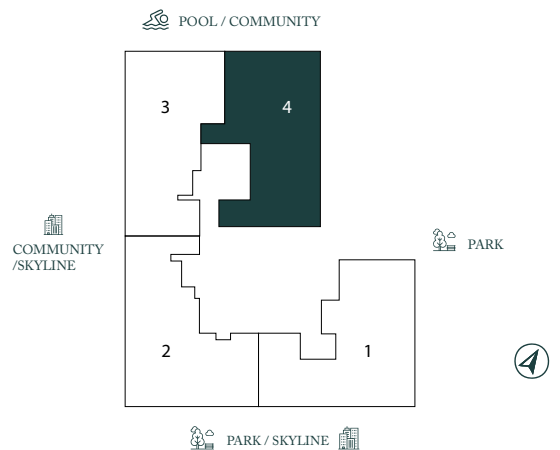

Disclaimer: All images and visuals are for illustration and marketing purposes only. Information is subject to change without notice or liability. Only the final Sales and Purchase Agreement between the Developer and Buyer holds legal effect. All drawings and dimensions are approximate, not to scale, and may change. The Developer reserves the right to make revisions. Unit sizes, balconies, and columns may vary based on floor level, orientation, and regulatory compliance. E&OE.