

FLOOR PLAN



Ground Floor Plan - Studio And One Bedroom

Mohd Bin Zayed Road





Community View

- Studio
- 1 Bedroom

SKY GARDENS

TOWER

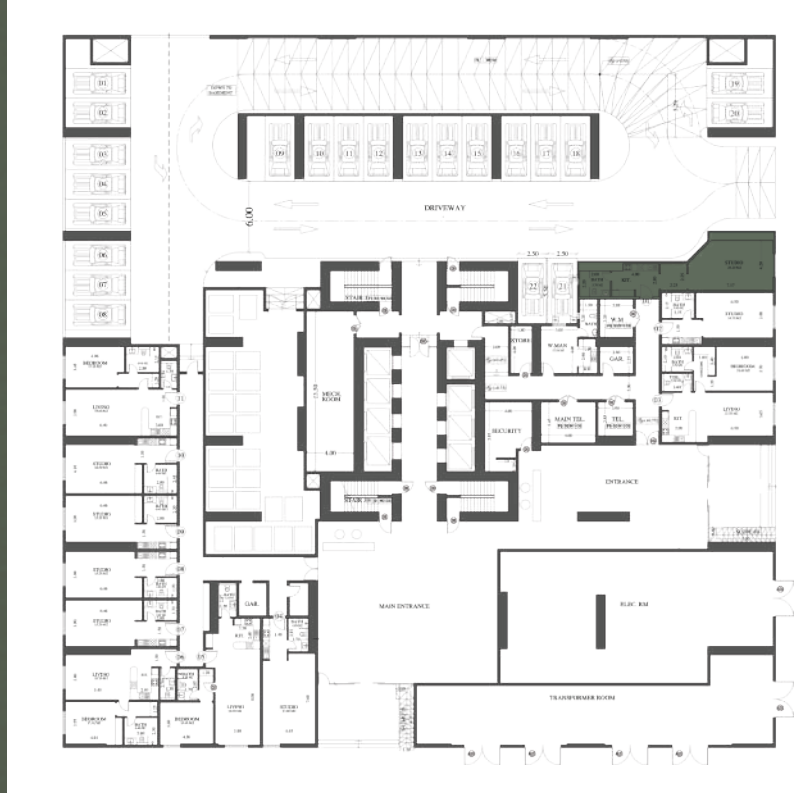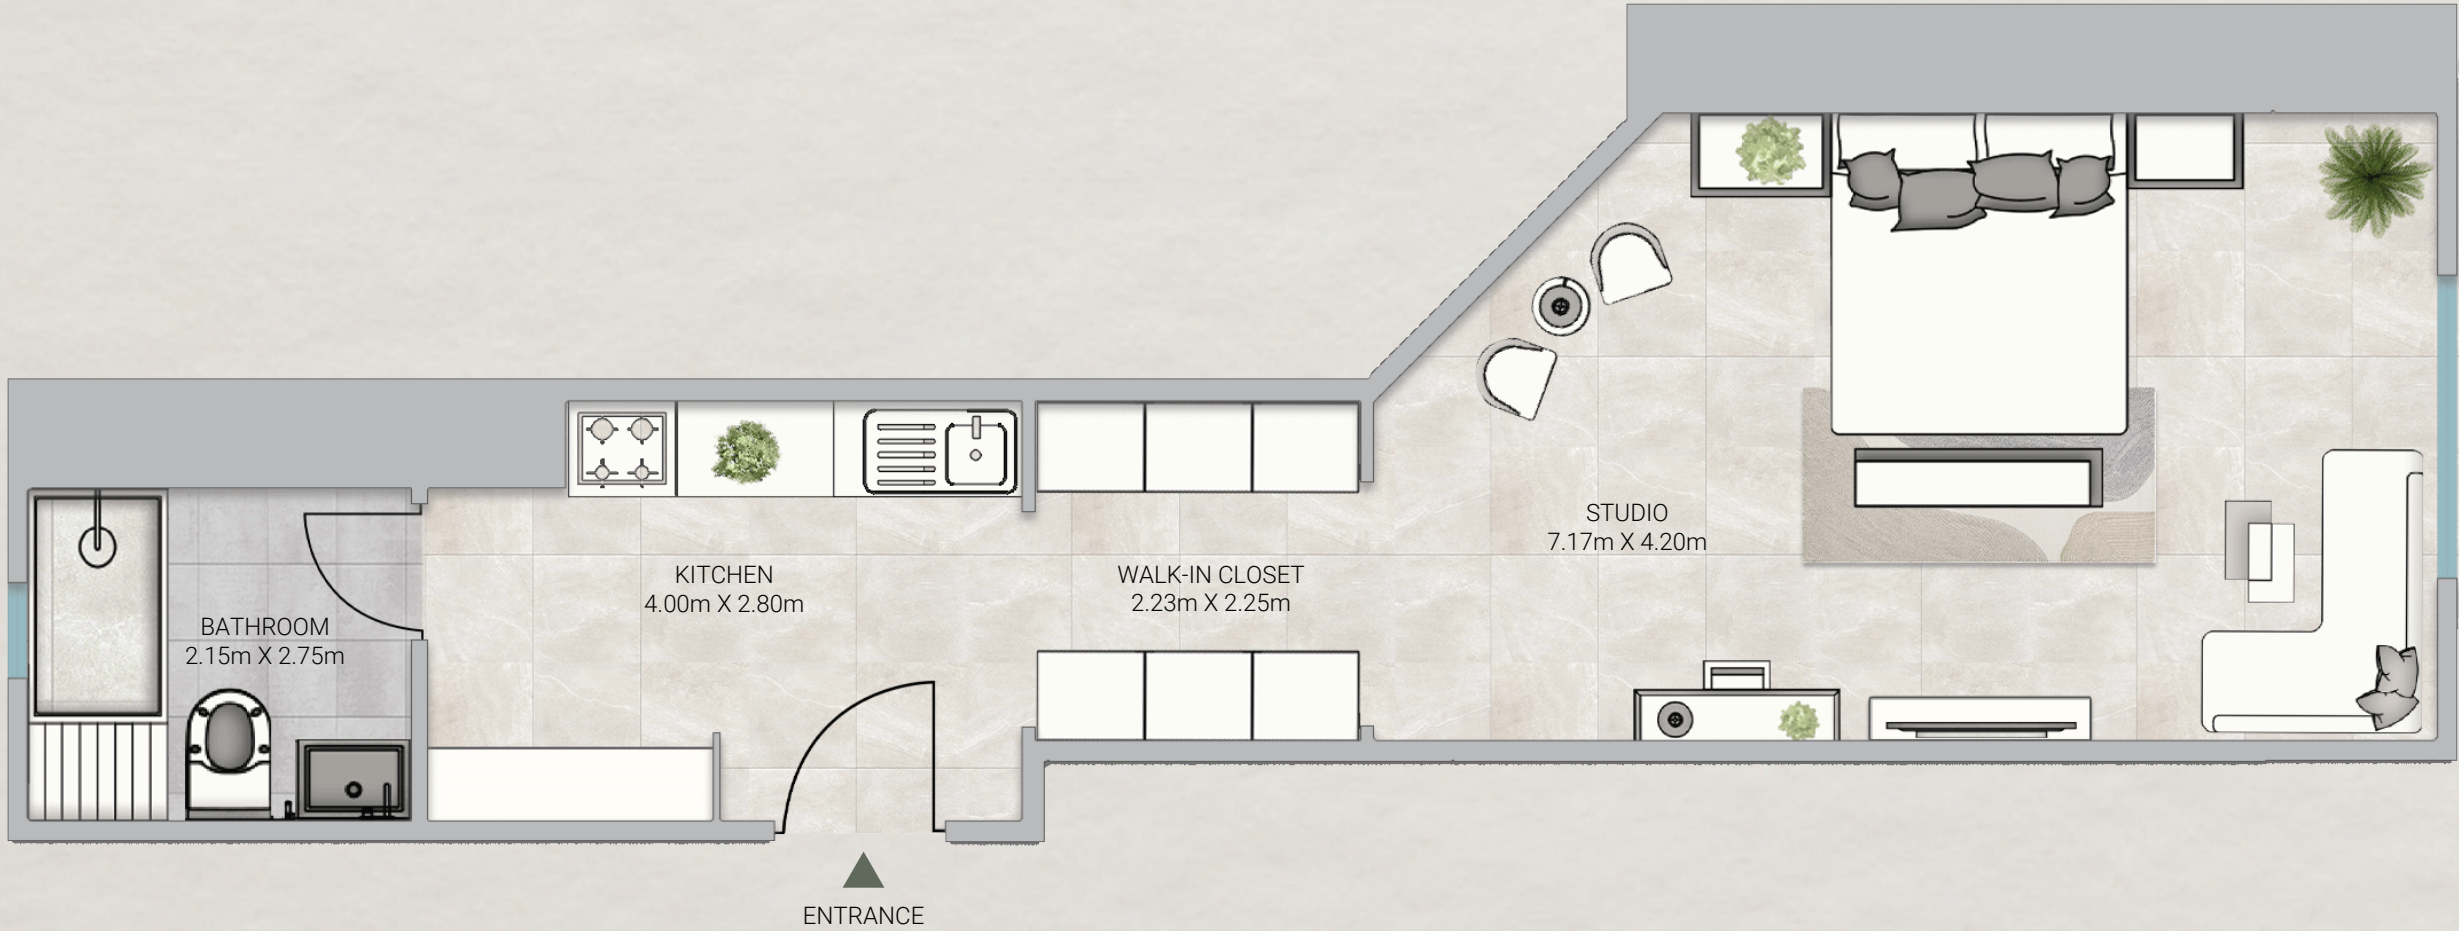

UNIT G01


Studio - Level Ground

Gross Area: 773.03 SQ.FT
71.82 SQM.

Disclaimer:
1. All materials, finishes, dimensions and drawings are approximate. 2. Actual suite area may vary from the stated area. 3. Drawings are not to scale. 4. Information is subject to change without notice.
5. The Developer reserves the right to make revisions/alterations without any liability whatsoever.

SKY GARDENS

TOWER

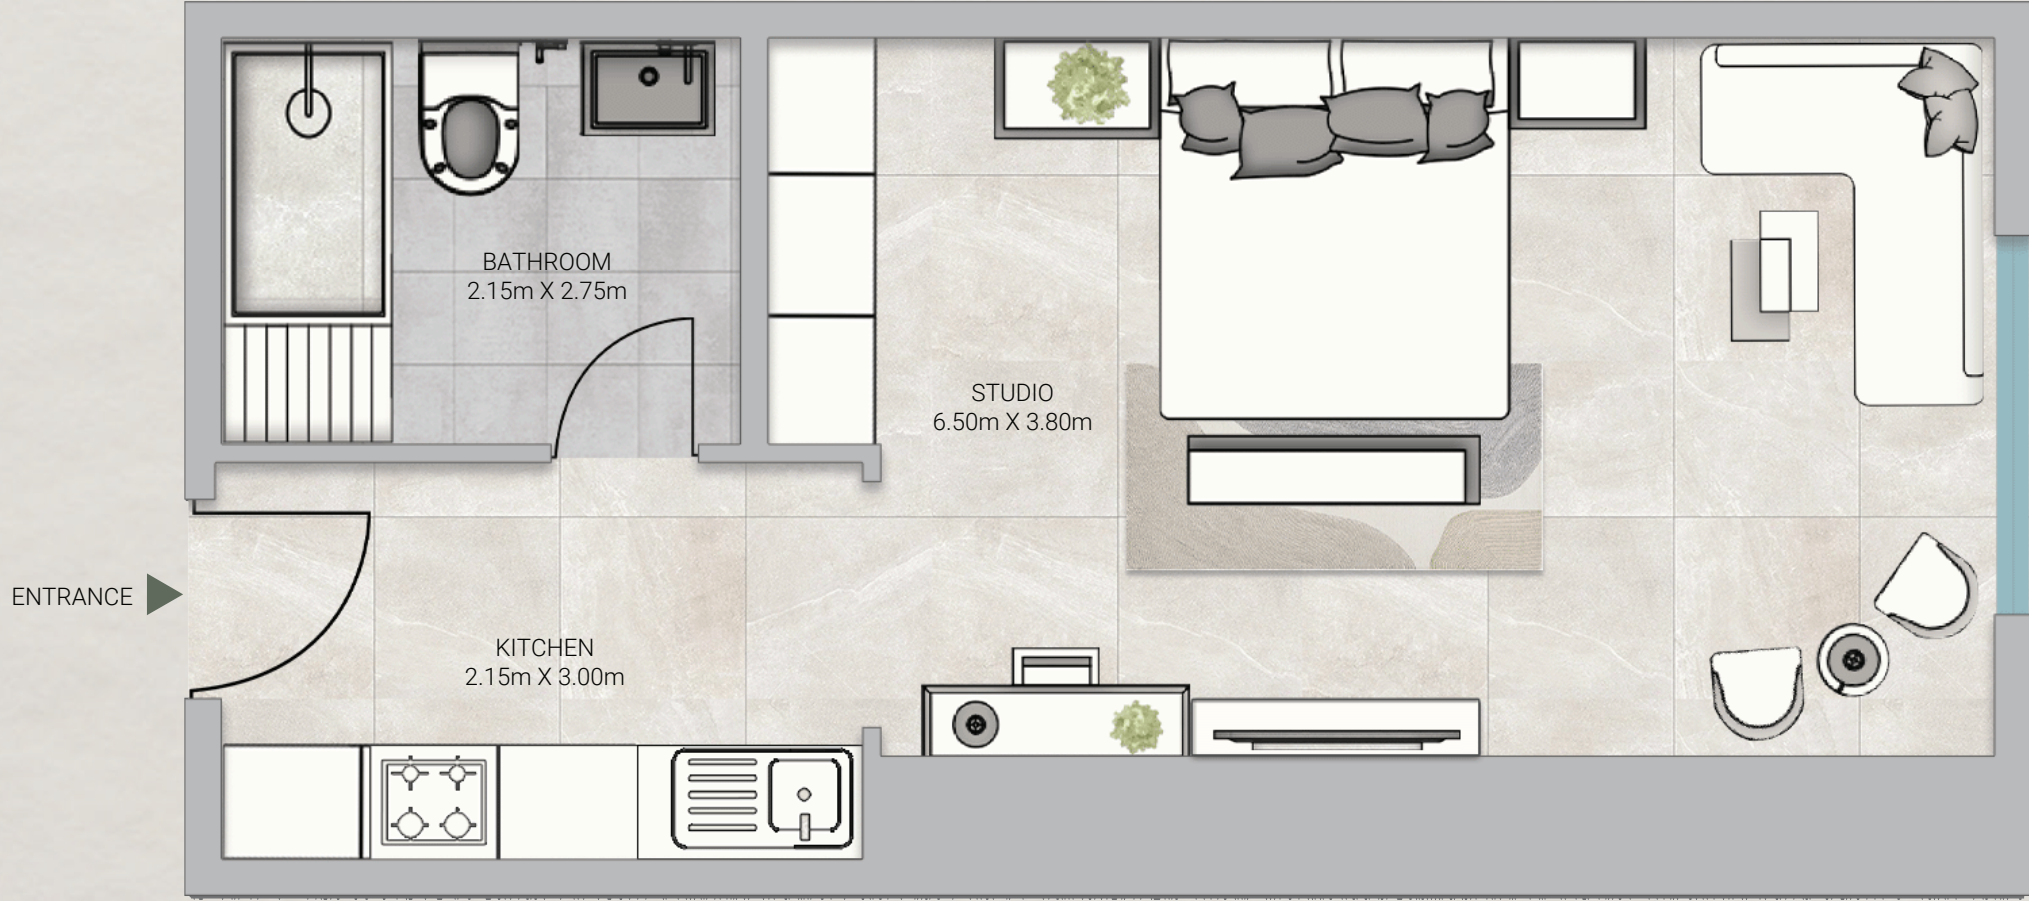

UNIT G02

Studio - Level Ground


Gross Area: 623.61 SQ.FT
57.94 SQM.

Disclaimer:

- 1. All materials, finishes, dimensions and drawings are approximate.
- 2. Actual suite area may vary from the stated area.
- 3. Drawings are not to scale.
- 4. Information is subject to change without notice.
- 5. The Developer reserves the right to make revisions/alterations without any liability whatsoever.

SKY GARDENS

TOWER

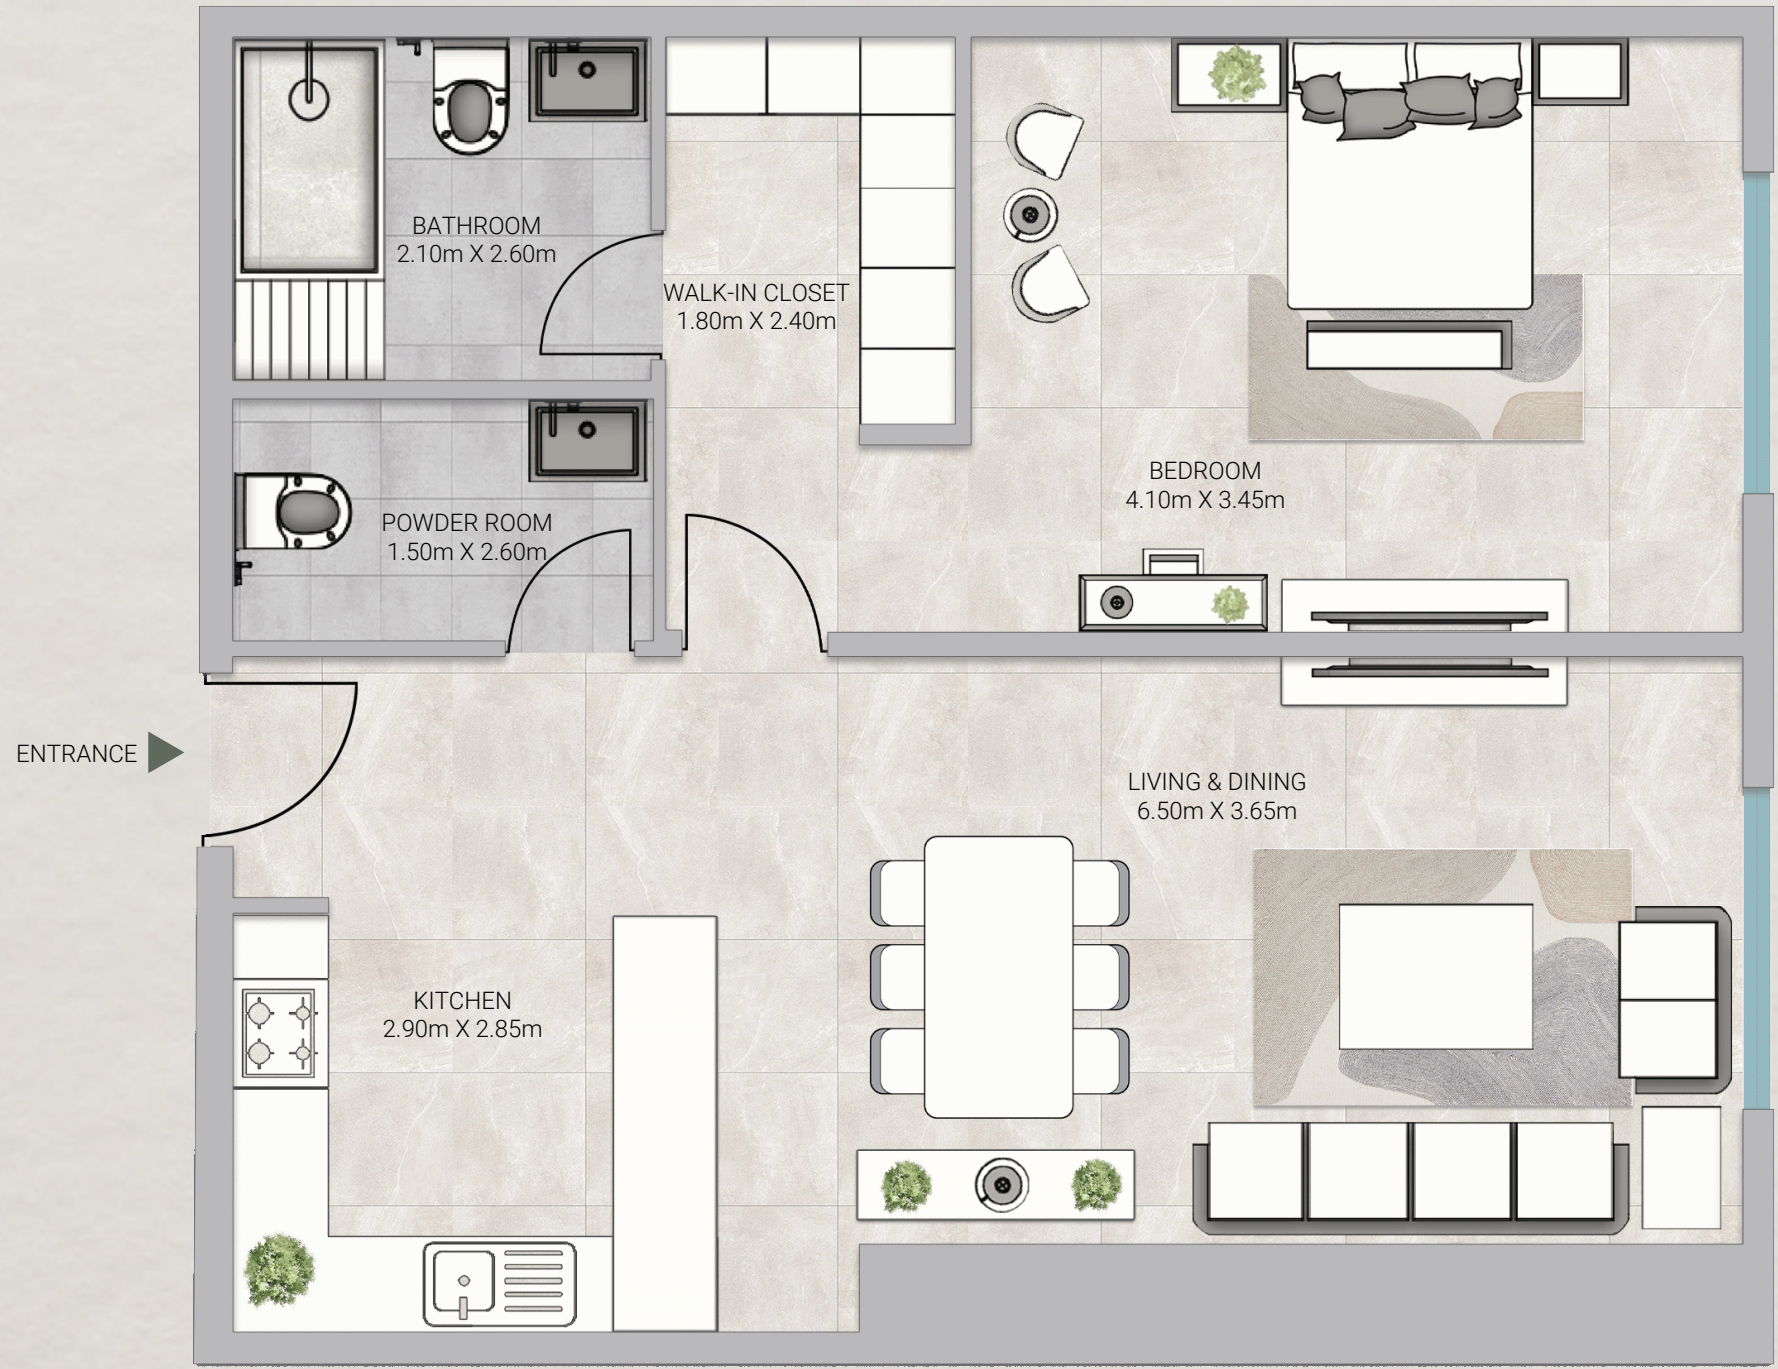

UNIT G03


1 Bedroom - Level Ground

Gross Area: 1139.51 SQ.FT
105.86 SQM.

Disclaimer:
1. All materials, finishes, dimensions and drawings are approximate. 2. Actual suite area may vary from the stated area. 3. Drawings are not to scale. 4. Information is subject to change without notice.
5. The Developer reserves the right to make revisions/alterations without any liability whatsoever.

SKY GARDENS

TOWER

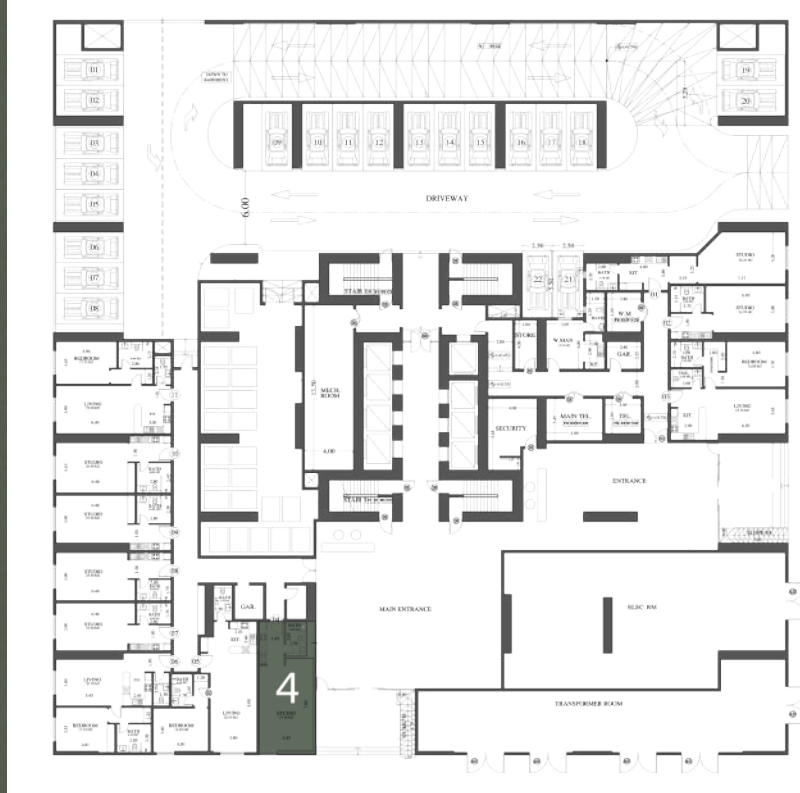

UNIT G04

Studio - Level Ground


Gross Area: 707.59 SQ.FT
65.74 SQM.

Disclaimer:

- 1. All materials, finishes, dimensions and drawings are approximate.
- 2. Actual suite area may vary from the stated area.
- 3. Drawings are not to scale.
- 4. Information is subject to change without notice.
- 5. The Developer reserves the right to make revisions/alterations without any liability whatsoever.

SKY GARDENS

TOWER

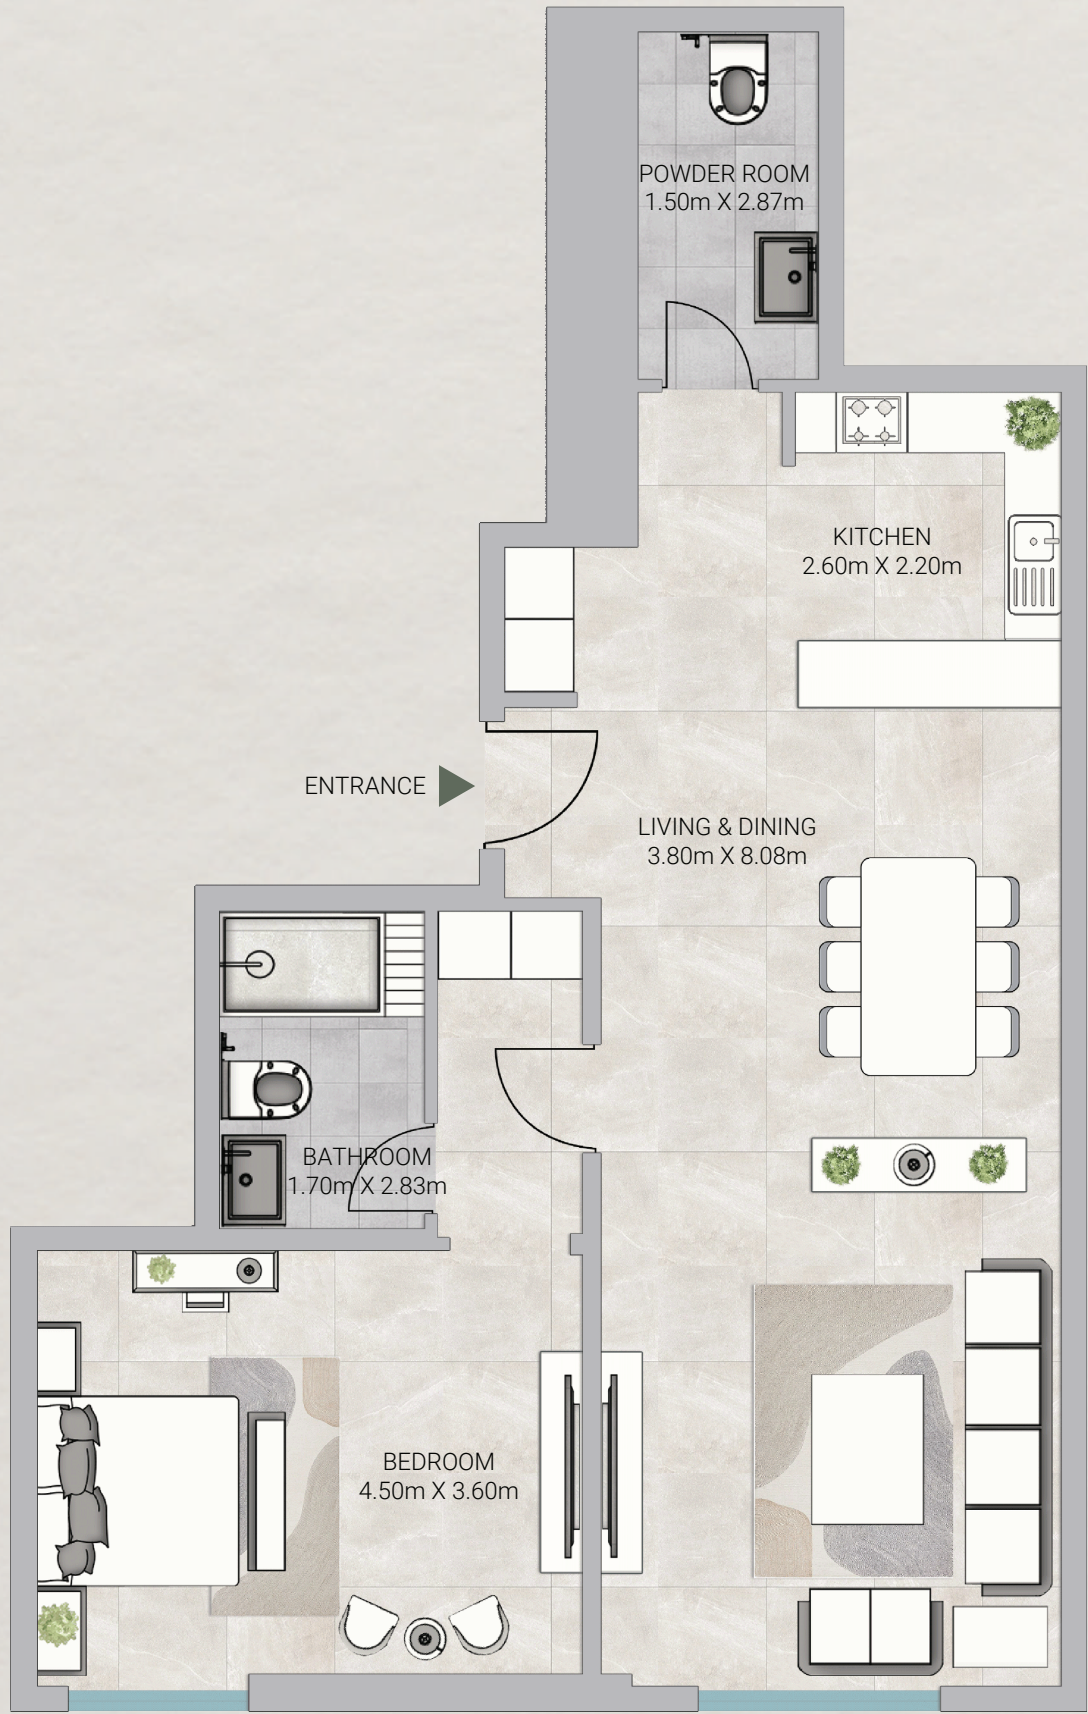

UNIT G05

1 Bedroom - Level Ground


Gross Area: 1131.20 SQ.FT
105.09 SQM.

Disclaimer:

1. All materials, finishes, dimensions and drawings are approximate. 2. Actual suite area may vary from the stated area. 3. Drawings are not to scale. 4. Information is subject to change without notice. 5. The Developer reserves the right to make revisions/alterations without any liability whatsoever.

SKY GARDENS

TOWER

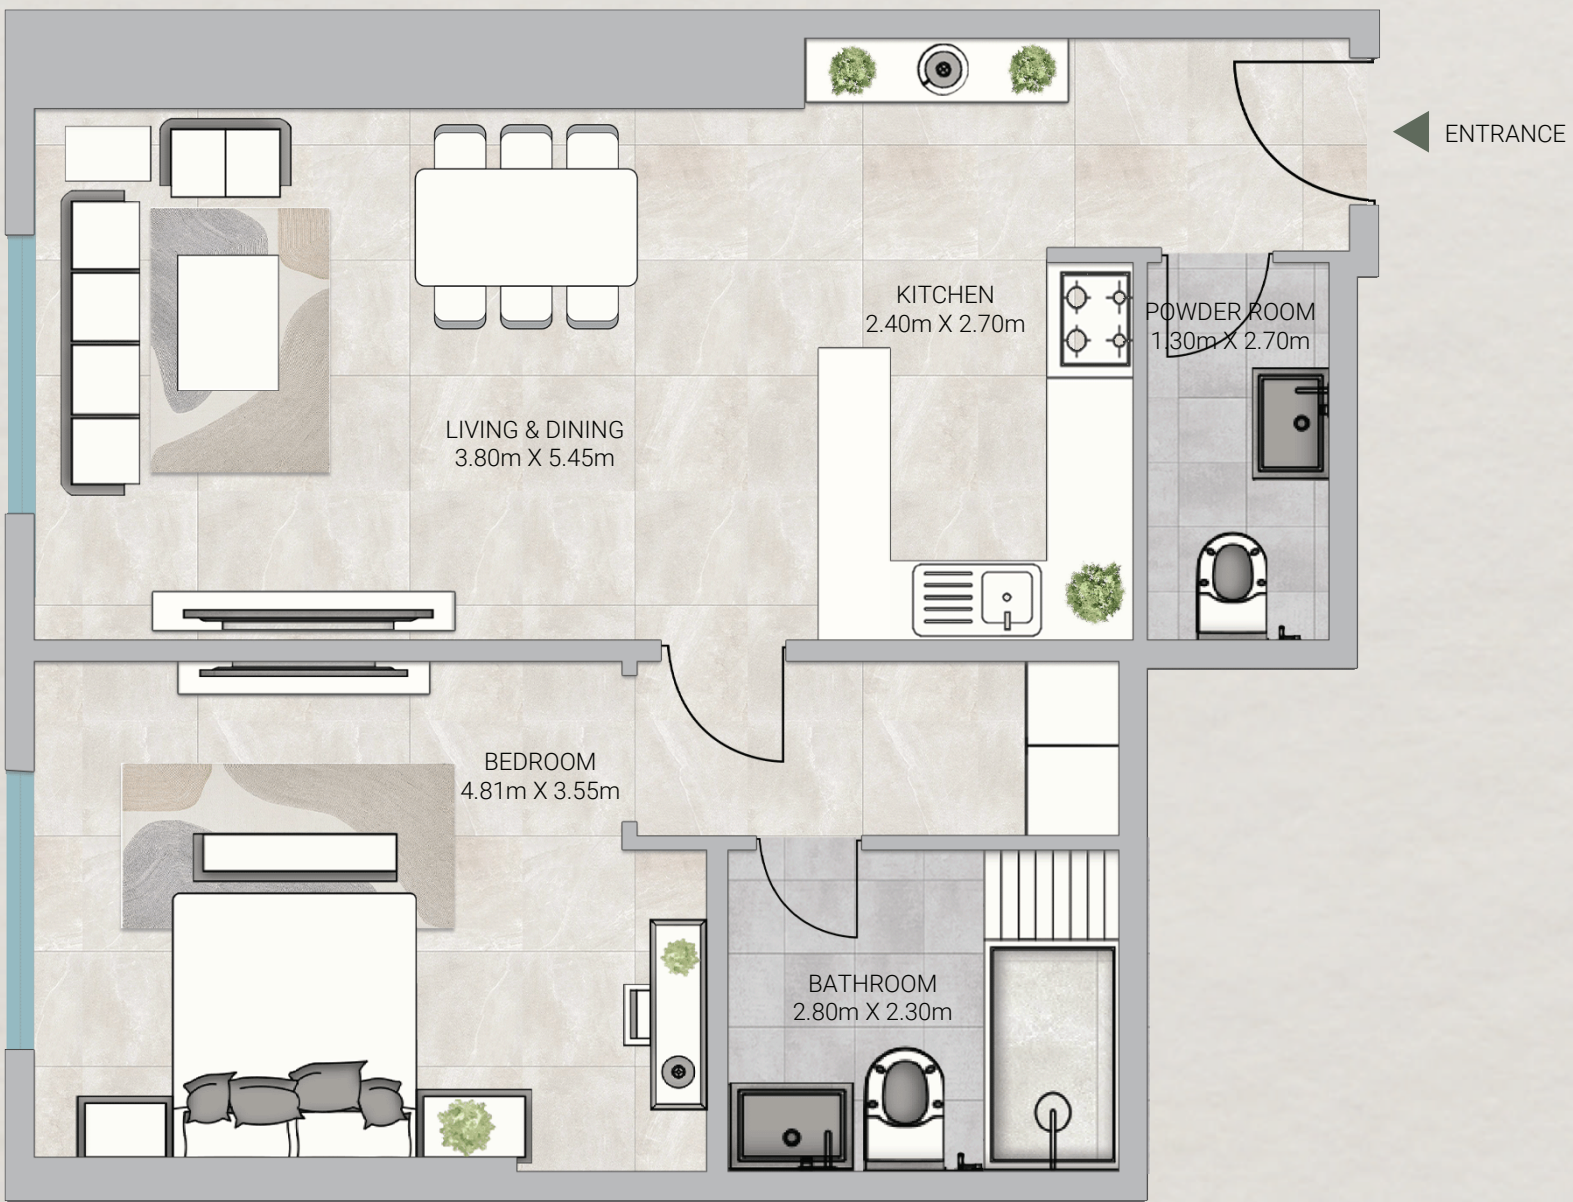

UNIT G06

1 Bedroom - Level Ground


Gross Area: 1083.87 SQ.FT
100.69 SQM.

Disclaimer:

- 1. All materials, finishes, dimensions and drawings are approximate.
- 2. Actual suite area may vary from the stated area.
- 3. Drawings are not to scale.
- 4. Information is subject to change without notice.
- 5. The Developer reserves the right to make revisions/alterations without any liability whatsoever.

SKY GARDENS

TOWER

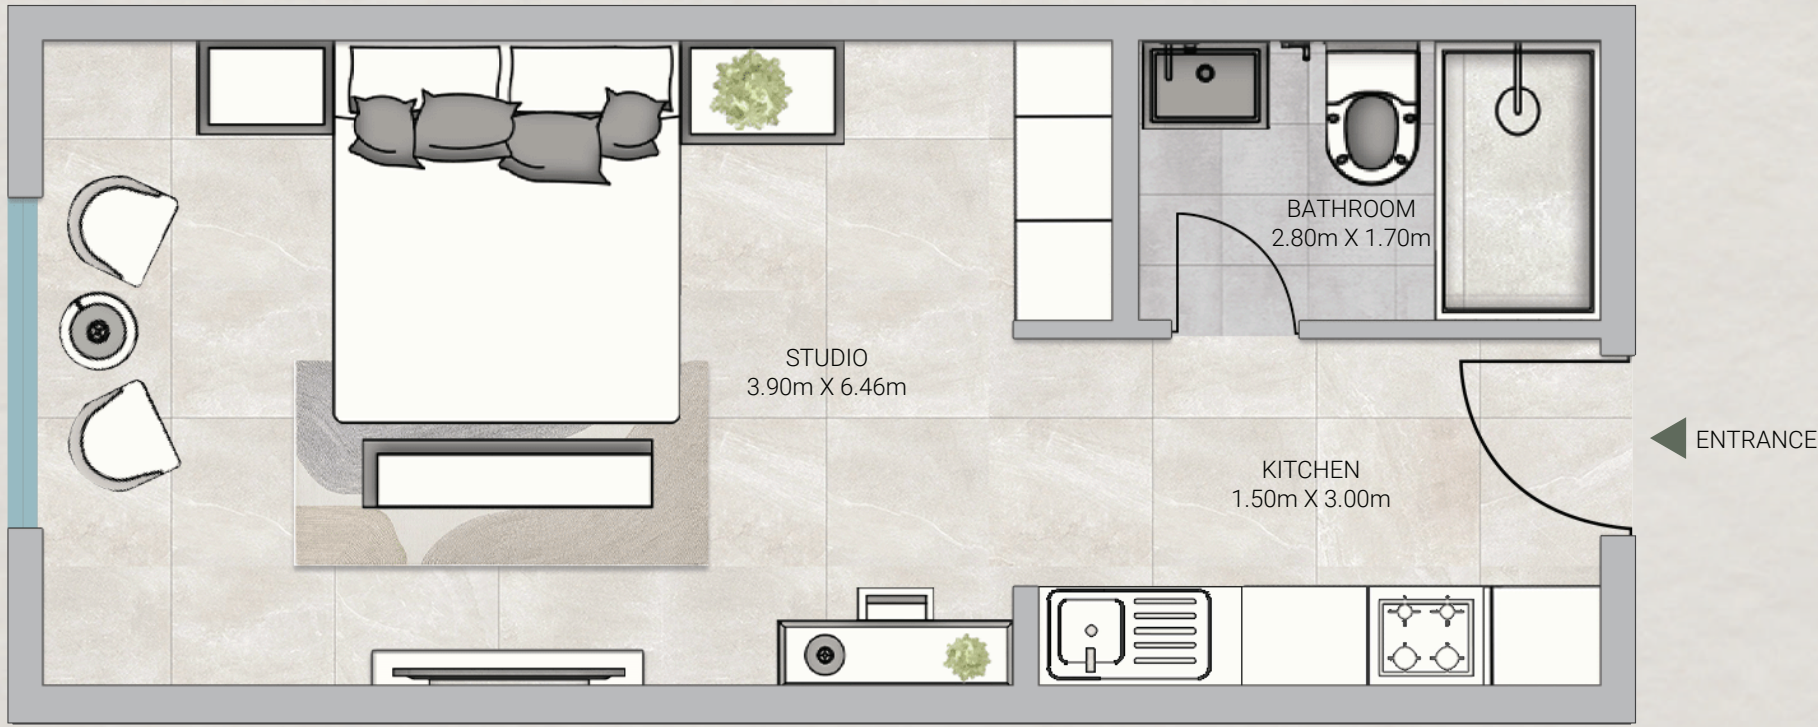

UNIT G07

Studio - Level Ground


Gross Area: 605.22 SQ.FT
56.23 SQM.

Disclaimer:

- 1. All materials, finishes, dimensions and drawings are approximate.
- 2. Actual suite area may vary from the stated area.
- 3. Drawings are not to scale.
- 4. Information is subject to change without notice.
- 5. The Developer reserves the right to make revisions/alterations without any liability whatsoever.

SKY GARDENS

TOWER

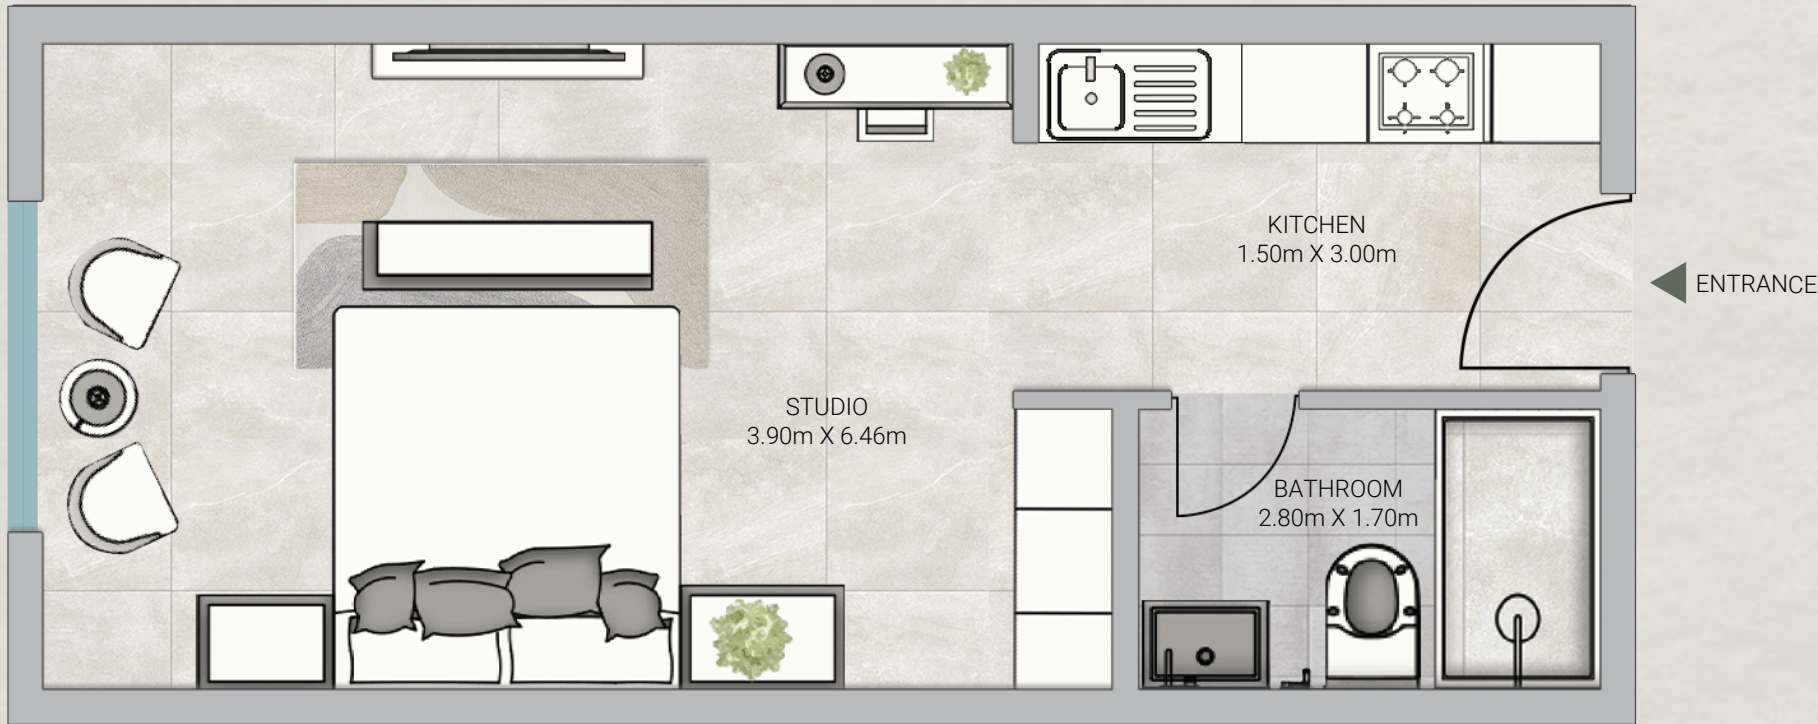

UNIT G08

Studio - Level Ground


Gross Area: 611.45 SQ.FT
56.81 SQM.

Disclaimer:

- 1. All materials, finishes, dimensions and drawings are approximate.
- 2. Actual suite area may vary from the stated area.
- 3. Drawings are not to scale.
- 4. Information is subject to change without notice.
- 5. The Developer reserves the right to make revisions/alterations without any liability whatsoever.

SKY GARDENS

TOWER

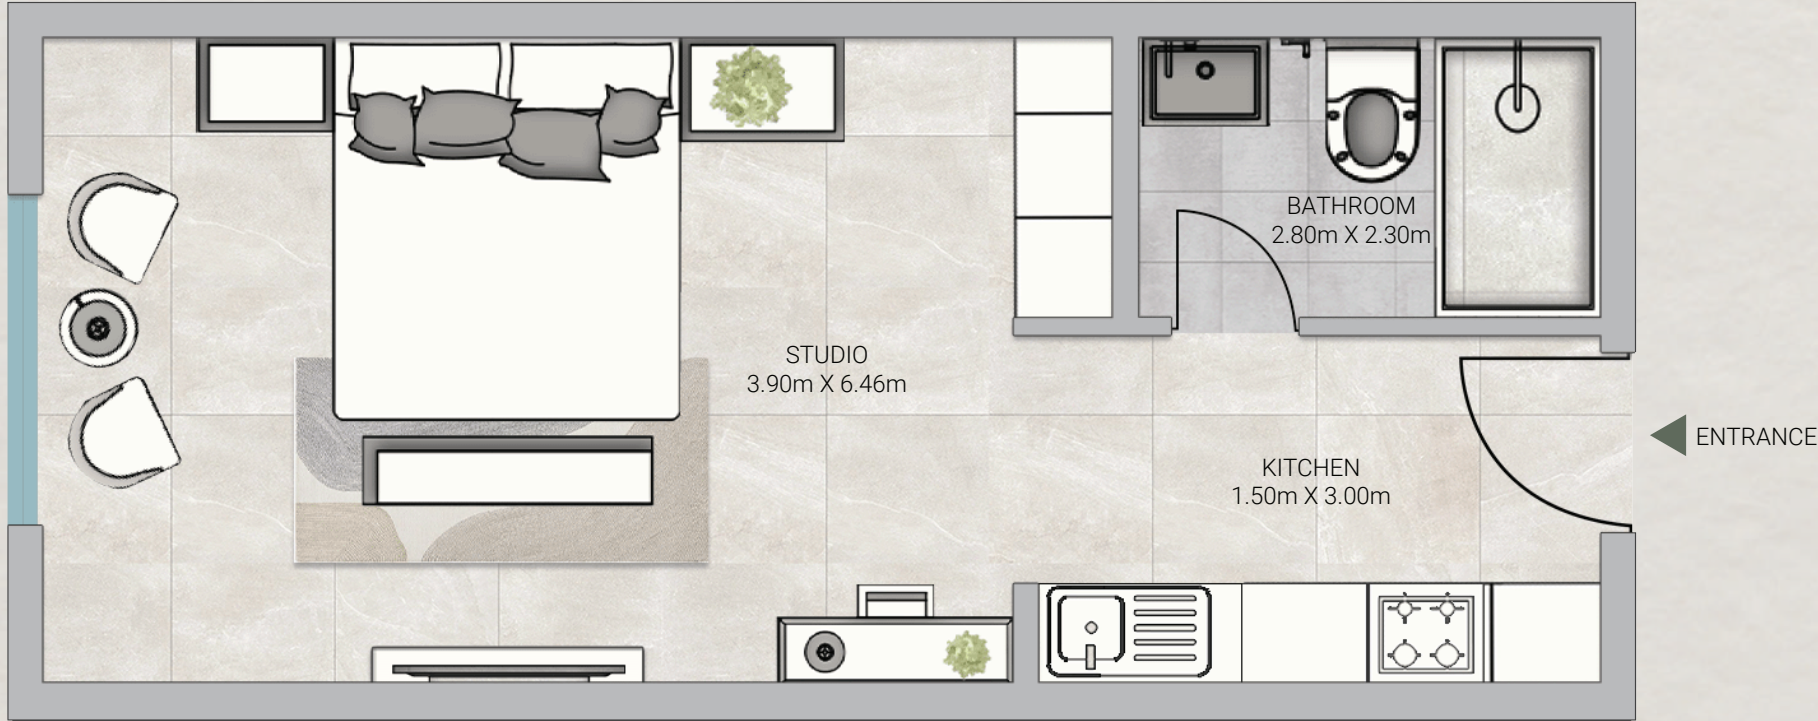

UNIT G09

Studio - Level Ground


Gross Area: 642.31 SQ.FT
59.67 SQM.

Disclaimer:

- 1. All materials, finishes, dimensions and drawings are approximate.
- 2. Actual suite area may vary from the stated area.
- 3. Drawings are not to scale.
- 4. Information is subject to change without notice.
- 5. The Developer reserves the right to make revisions/alterations without any liability whatsoever.

SKY GARDENS

TOWER

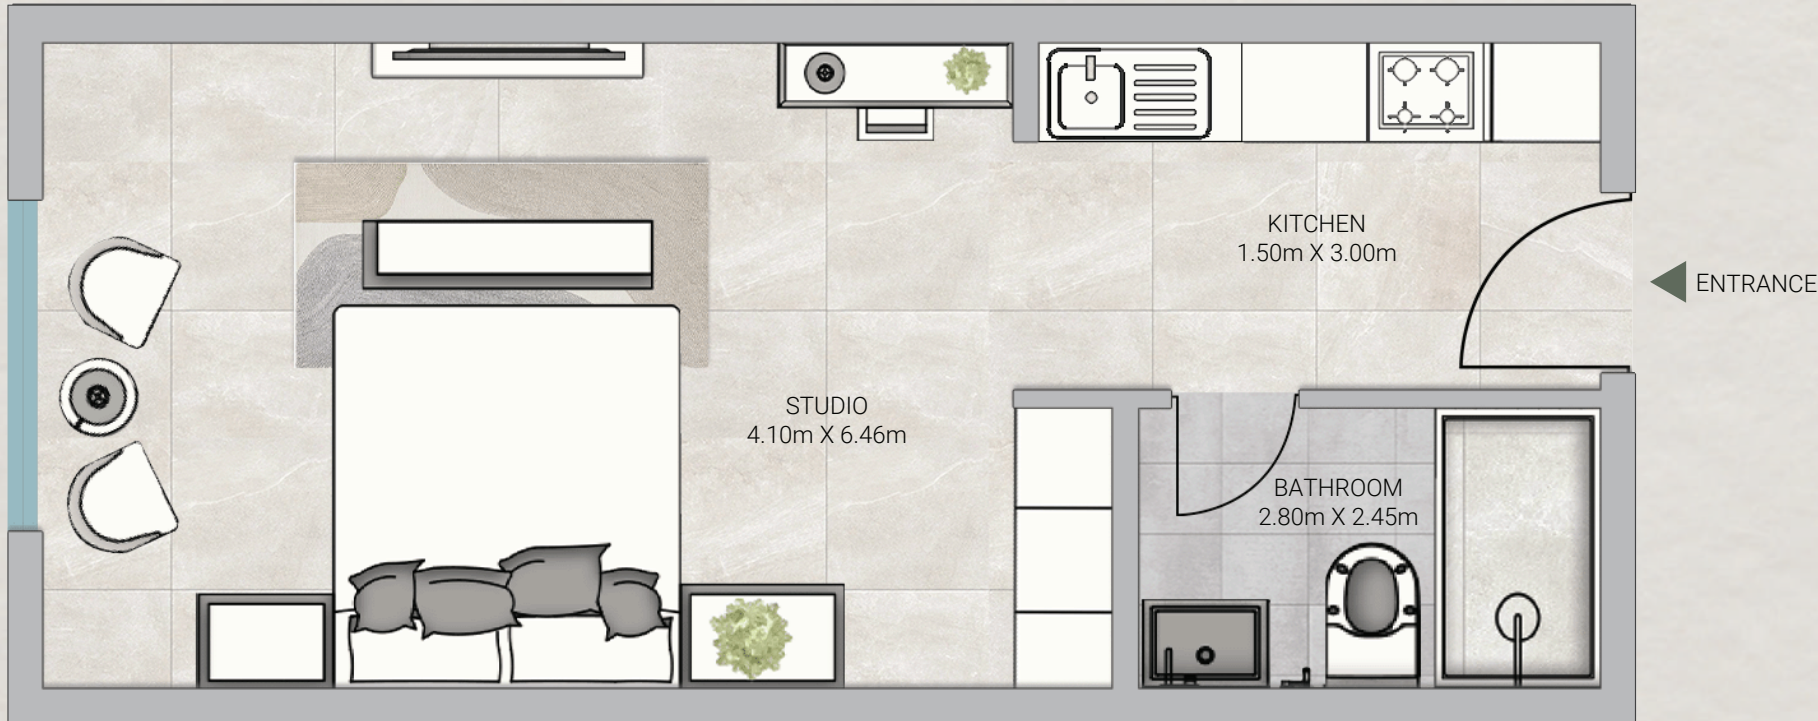

UNIT G10

Studio - Level Ground


Gross Area: 665.90 SQ.FT
61.86 SQM.

Disclaimer:

- 1. All materials, finishes, dimensions and drawings are approximate.
- 2. Actual suite area may vary from the stated area.
- 3. Drawings are not to scale.
- 4. Information is subject to change without notice.
- 5. The Developer reserves the right to make revisions/alterations without any liability whatsoever.

SKY GARDENS

TOWER

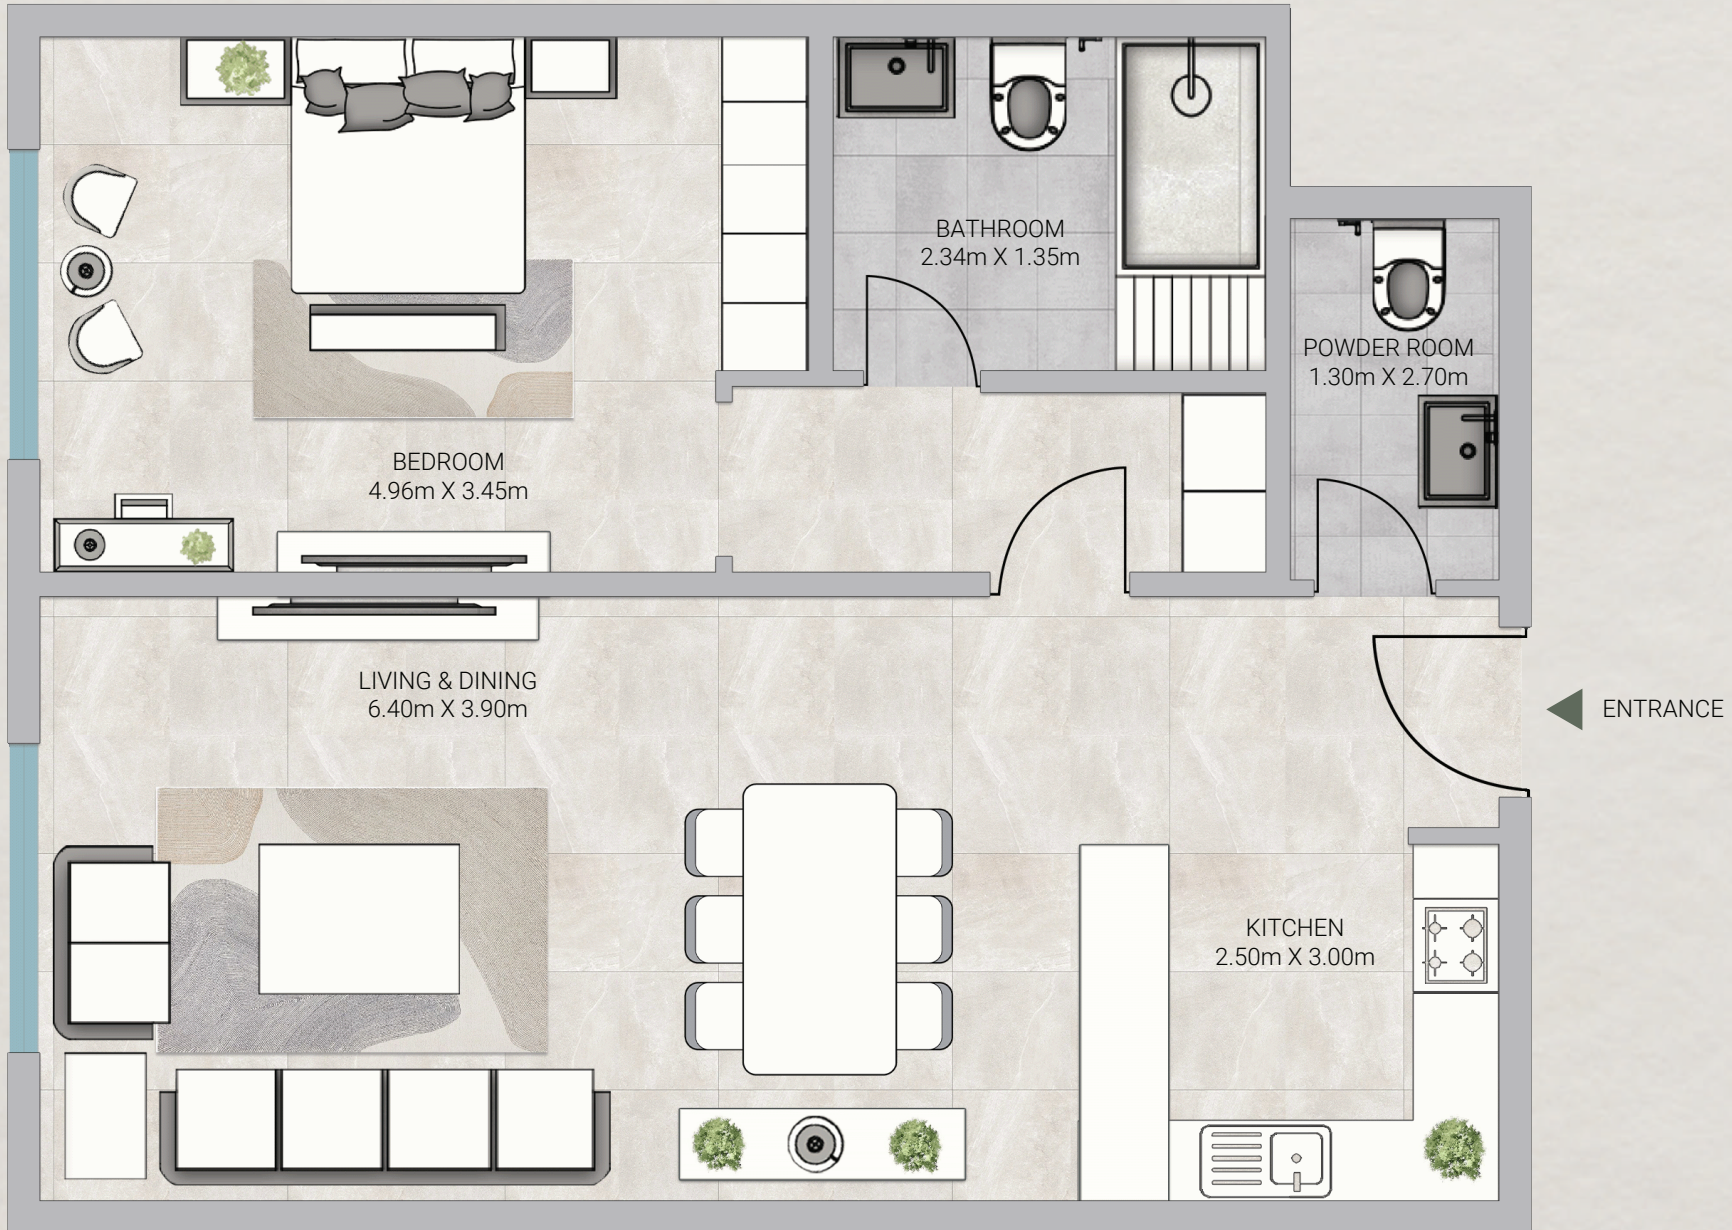

UNIT G11

1 Bedroom - Level Ground


Gross Area: 1081.79 SQ.FT
100.50 SQM.

Disclaimer:

- 1. All materials, finishes, dimensions and drawings are approximate.
- 2. Actual suite area may vary from the stated area.
- 3. Drawings are not to scale.
- 4. Information is subject to change without notice.
- 5. The Developer reserves the right to make revisions/alterations without any liability whatsoever.

First Floor Plan - Two Bedrooms

Mohd Bin Zayed Road

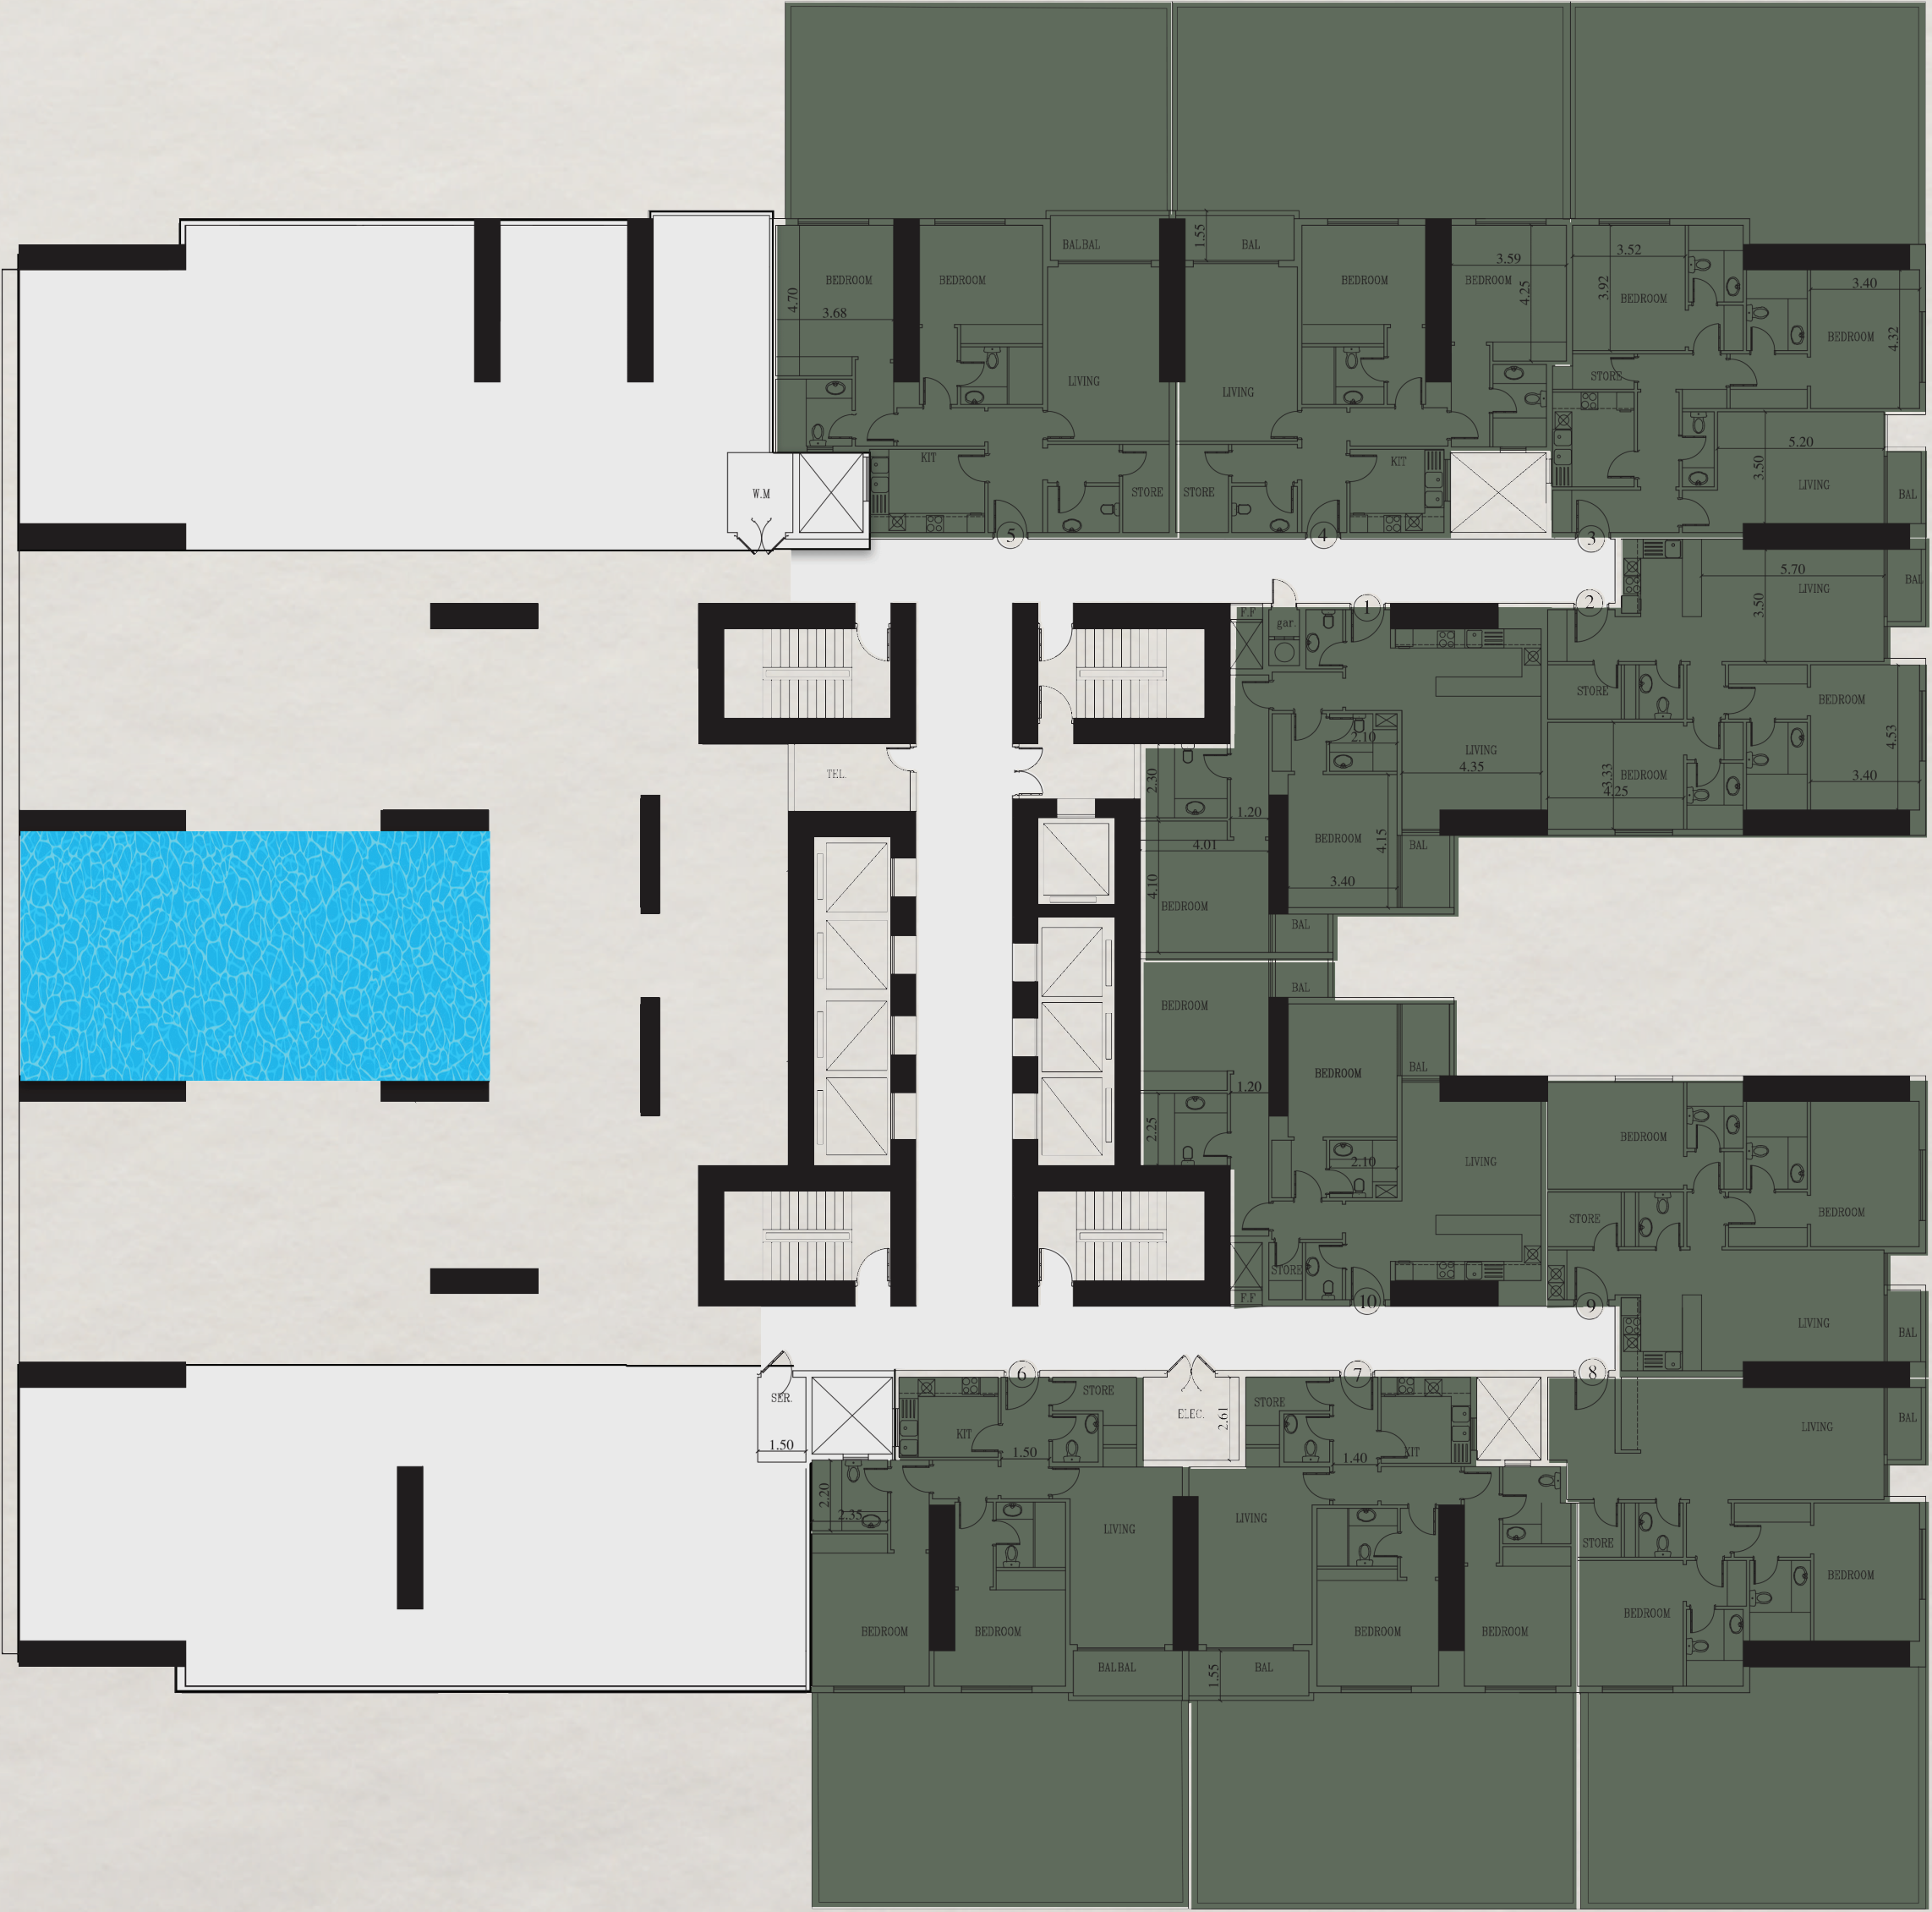


Community View

2 Bedrooms



SKY GARDENS

TOWER

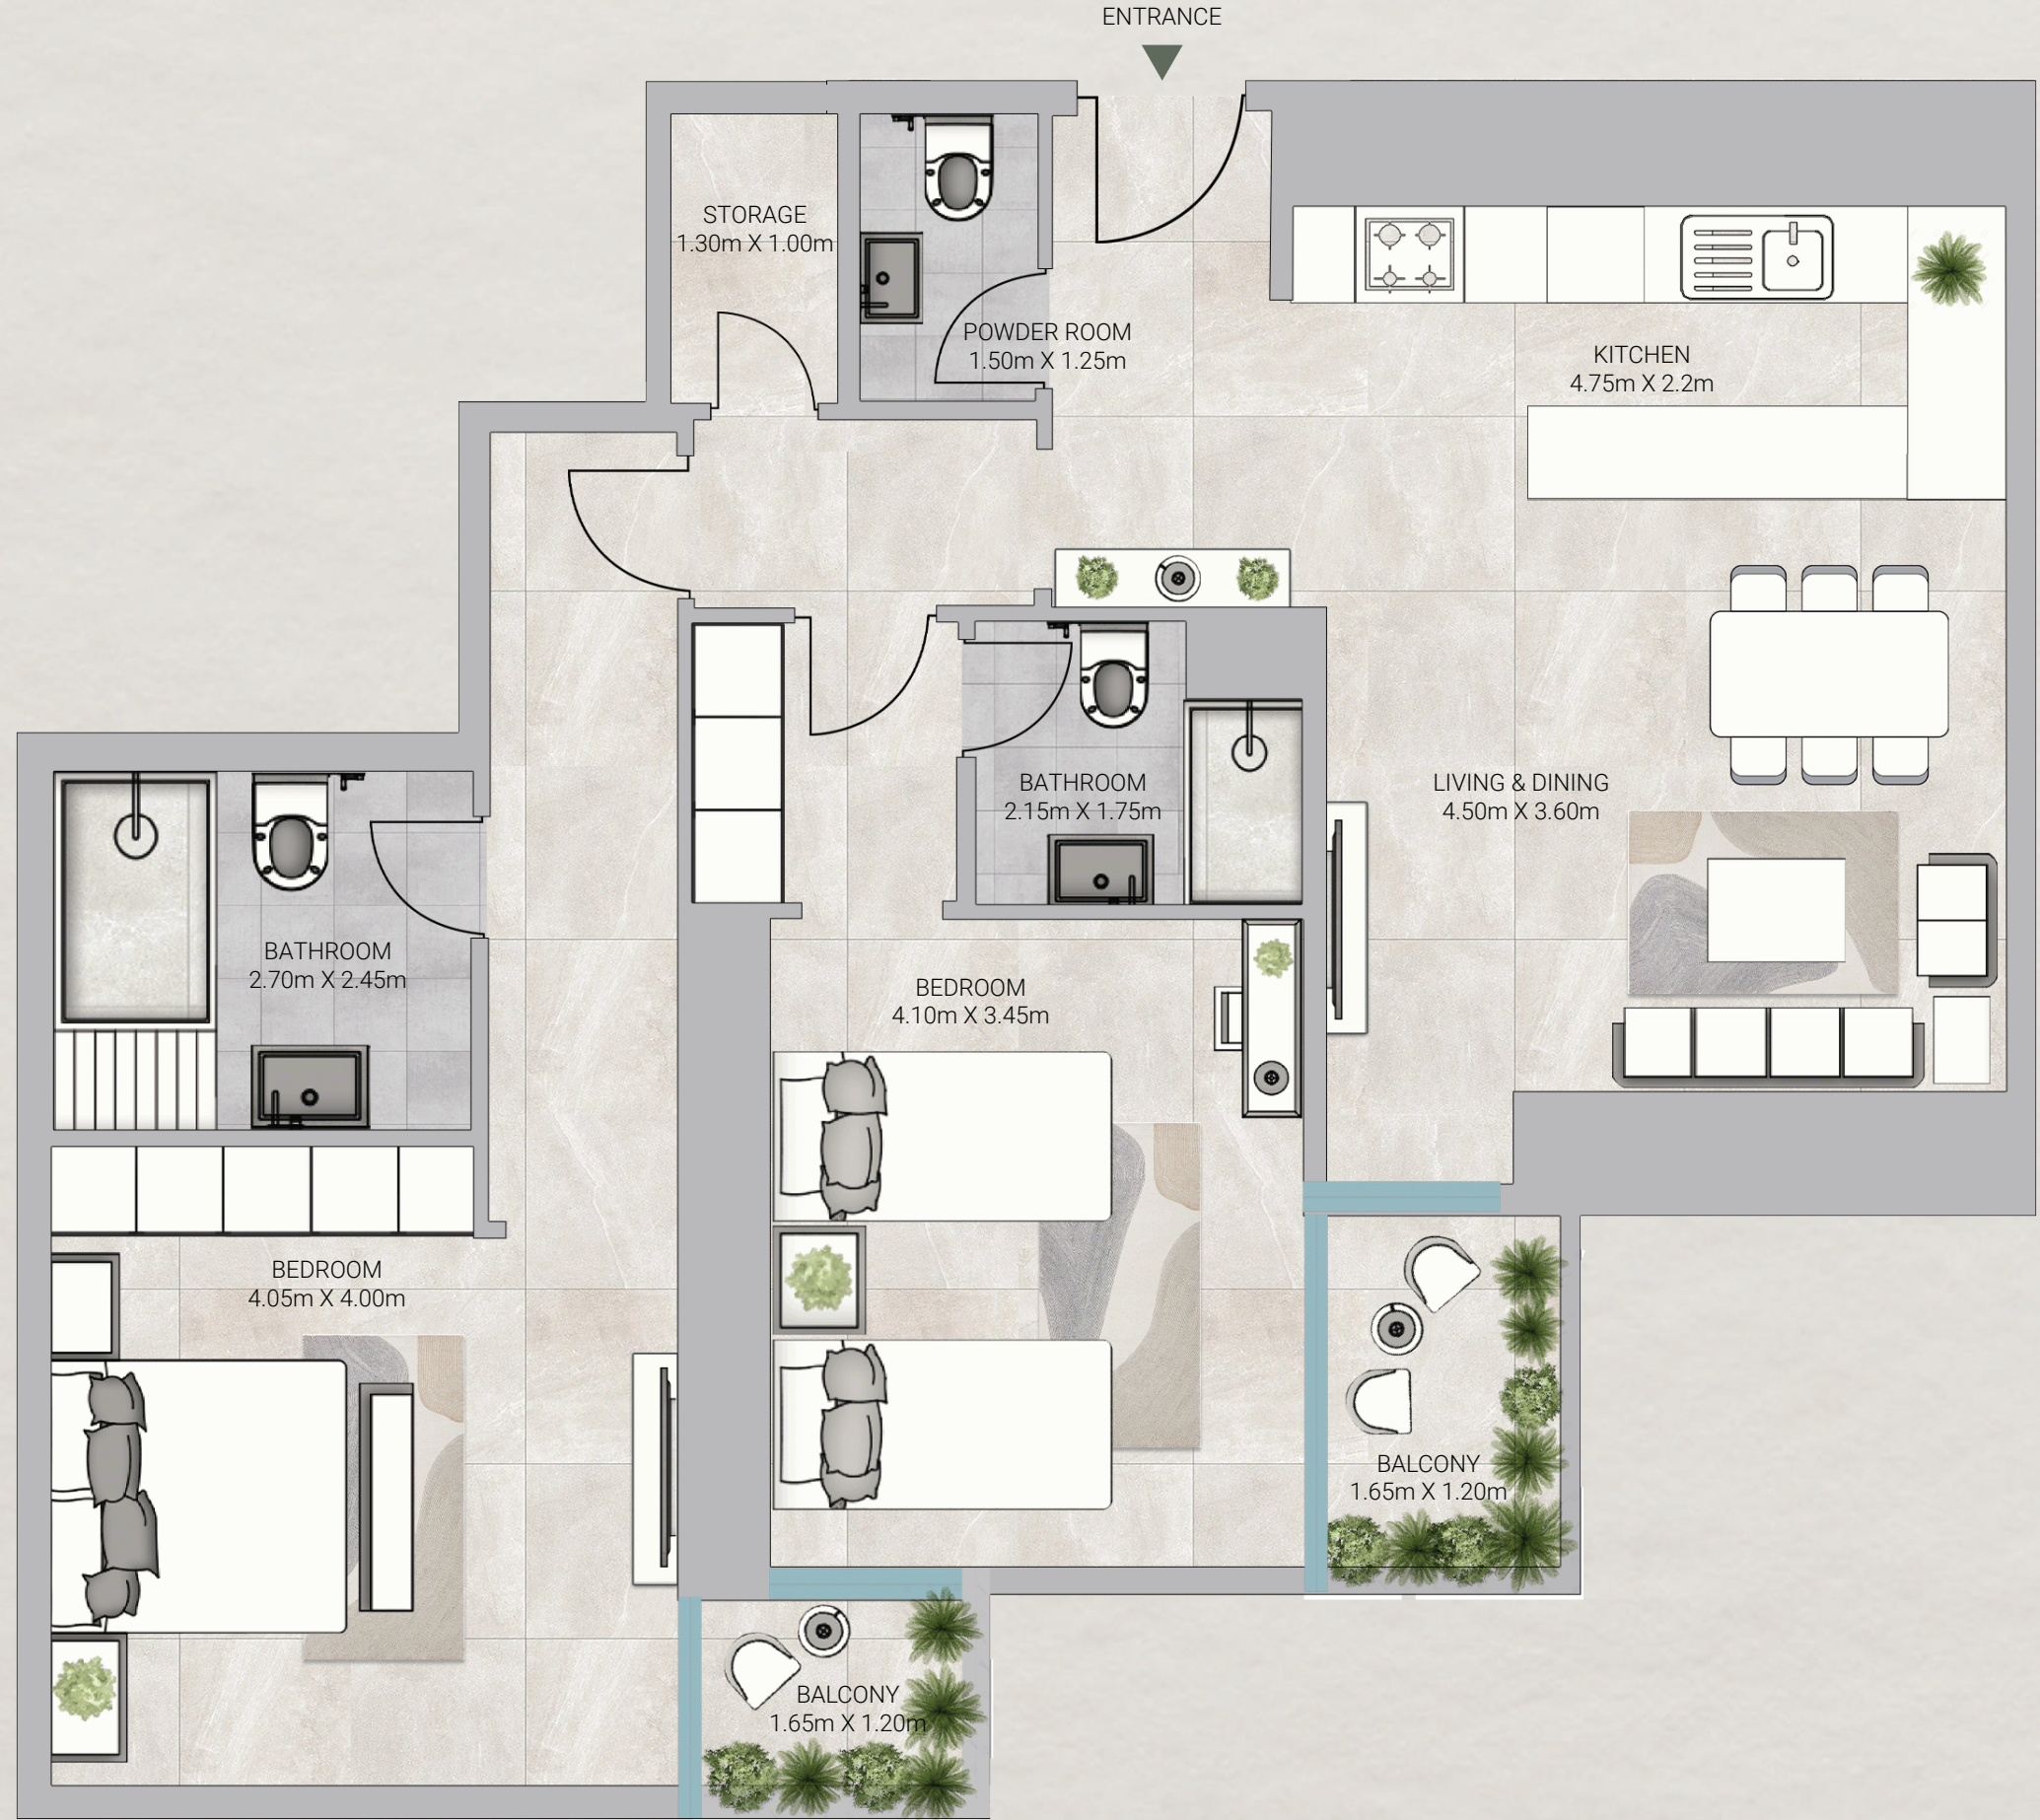

UNIT 101

2 Bedroom - Level 1

Gross Area: 1076.50 SQ.FT
100.01 SQM.

Disclaimer:

- 1. All materials, finishes, dimensions and drawings are approximate.
- 2. Actual suite area may vary from the stated area.
- 3. Drawings are not to scale.
- 4. Information is subject to change without notice.
- 5. The Developer reserves the right to make revisions/alterations without any liability whatsoever.

SKY GARDENS

TOWER



UNIT 102

2 Bedroom - Level 1

Gross Area: 1026.55 SQ.FT
95.36 SQM.

Disclaimer:
1. All materials, finishes, dimensions and drawings are approximate. 2. Actual suite area may vary from the stated area. 3. Drawings are not to scale. 4. Information is subject to change without notice.
5. The Developer reserves the right to make revisions/alterations without any liability whatsoever.

SKY GARDENS

TOWER



UNIT 103

2 Bedroom - Level 1

Gross Area:

2041.27 SQ.FT

189.64 SQM.

Disclaimer:

- 1. All materials, finishes, dimensions and drawings are approximate.
- 2. Actual suite area may vary from the stated area.
- 3. Drawings are not to scale.
- 4. Information is subject to change without notice.
- 5. The Developer reserves the right to make revisions/alterations without any liability whatsoever.

SKY GARDENS

TOWER



UNIT 104

2 Bedroom - Level 1

Gross Area: 2138.57 SQ.FT
198.67 SQM.

Disclaimer:

- 1. All materials, finishes, dimensions and drawings are approximate.
- 2. Actual suite area may vary from the stated area.
- 3. Drawings are not to scale.
- 4. Information is subject to change without notice.
- 5. The Developer reserves the right to make revisions/alterations without any liability whatsoever.

SKY GARDENS

TOWER



UNIT 105

2 Bedroom - Level 1


Gross Area: 2172.59 SQ.FT
201.84 SQM.

Disclaimer:

- 1. All materials, finishes, dimensions and drawings are approximate.
- 2. Actual suite area may vary from the stated area.
- 3. Drawings are not to scale.
- 4. Information is subject to change without notice.
- 5. The Developer reserves the right to make revisions/alterations without any liability whatsoever.

SKY GARDENS

TOWER

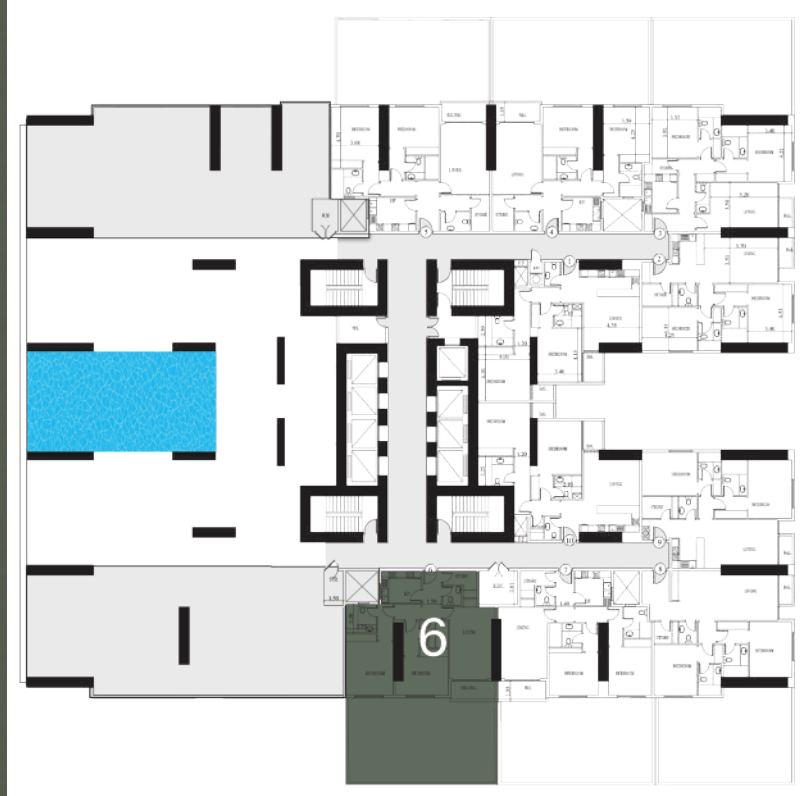

UNIT 106

2 Bedroom - Level 1


Gross Area: 1989.71 SQ.FT
184.85 SQM.

Disclaimer:

- 1. All materials, finishes, dimensions and drawings are approximate.
- 2. Actual suite area may vary from the stated area.
- 3. Drawings are not to scale.
- 4. Information is subject to change without notice.
- 5. The Developer reserves the right to make revisions/alterations without any liability whatsoever.

SKY GARDENS

TOWER

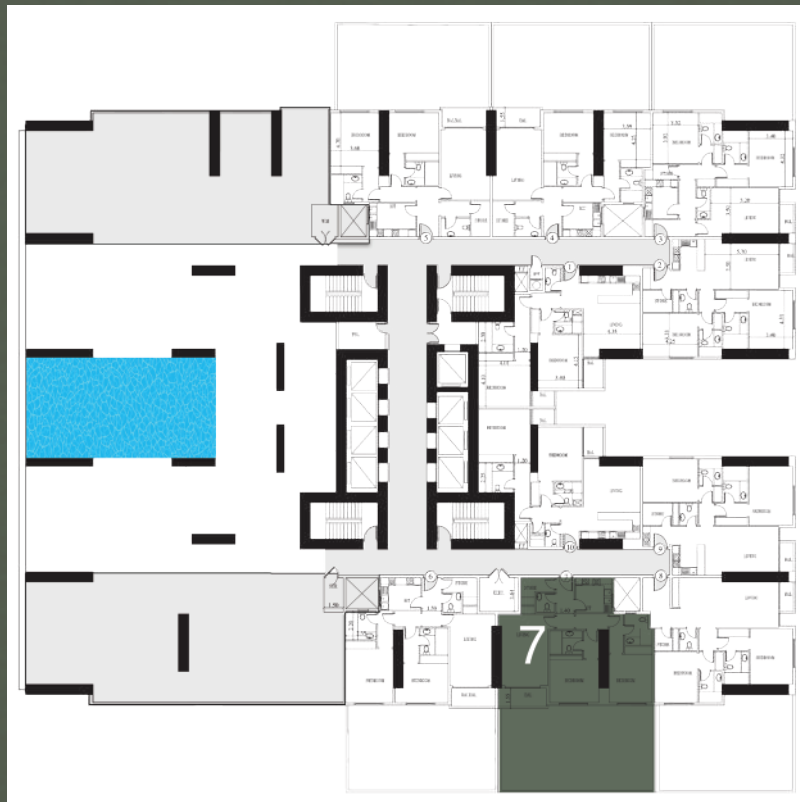

UNIT 107

2 Bedroom - Level 1


Gross Area: 2056.23 SQ.FT
191.03 SQM.

Disclaimer:

- 1. All materials, finishes, dimensions and drawings are approximate.
- 2. Actual suite area may vary from the stated area.
- 3. Drawings are not to scale.
- 4. Information is subject to change without notice.
- 5. The Developer reserves the right to make revisions/alterations without any liability whatsoever.

SKY GARDENS

TOWER

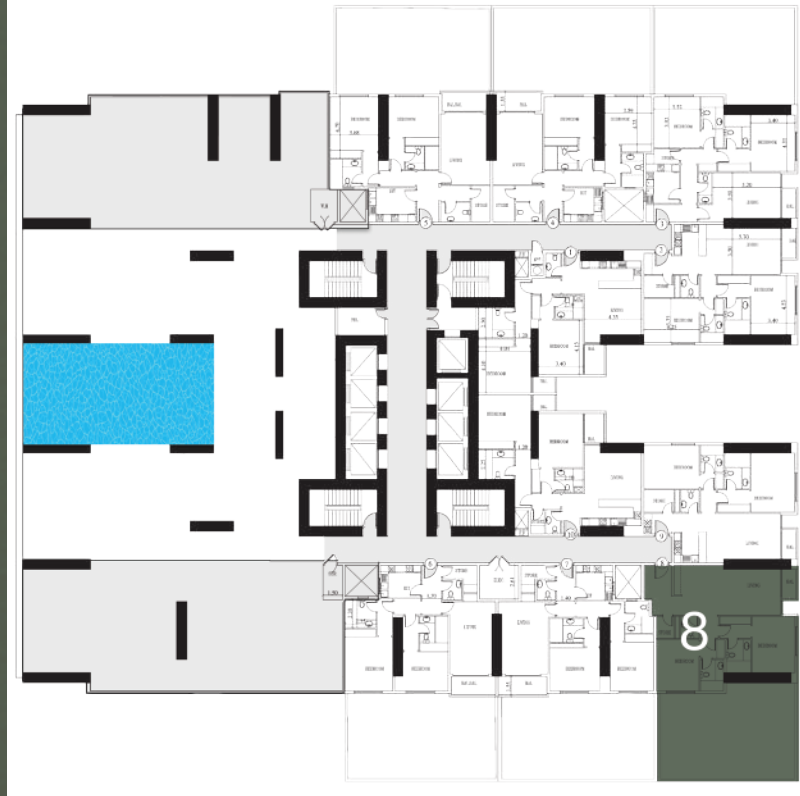

UNIT 107

2 Bedroom - Level 1

Gross Area: 1986.26 SQ.FT
184.52 SQM.

Disclaimer:

- 1. All materials, finishes, dimensions and drawings are approximate.
- 2. Actual suite area may vary from the stated area.
- 3. Drawings are not to scale.
- 4. Information is subject to change without notice.
- 5. The Developer reserves the right to make revisions/alterations without any liability whatsoever.

SKY GARDENS

TOWER



UNIT 109

2 Bedroom - Level 1

Gross Area: 1036.03 SQ.FT
96.25 SQM.

Disclaimer:

- 1. All materials, finishes, dimensions and drawings are approximate.
- 2. Actual suite area may vary from the stated area.
- 3. Drawings are not to scale.
- 4. Information is subject to change without notice.
- 5. The Developer reserves the right to make revisions/alterations without any liability whatsoever.

SKY GARDENS

TOWER



UNIT 110

2 Bedroom - Level 1


Gross Area: 1058.52 SQ.FT
98.33 SQM.

Disclaimer:

- 1. All materials, finishes, dimensions and drawings are approximate.
- 2. Actual suite area may vary from the stated area.
- 3. Drawings are not to scale.
- 4. Information is subject to change without notice.
- 5. The Developer reserves the right to make revisions/alterations without any liability whatsoever.

SKY GARDENS

TOWER

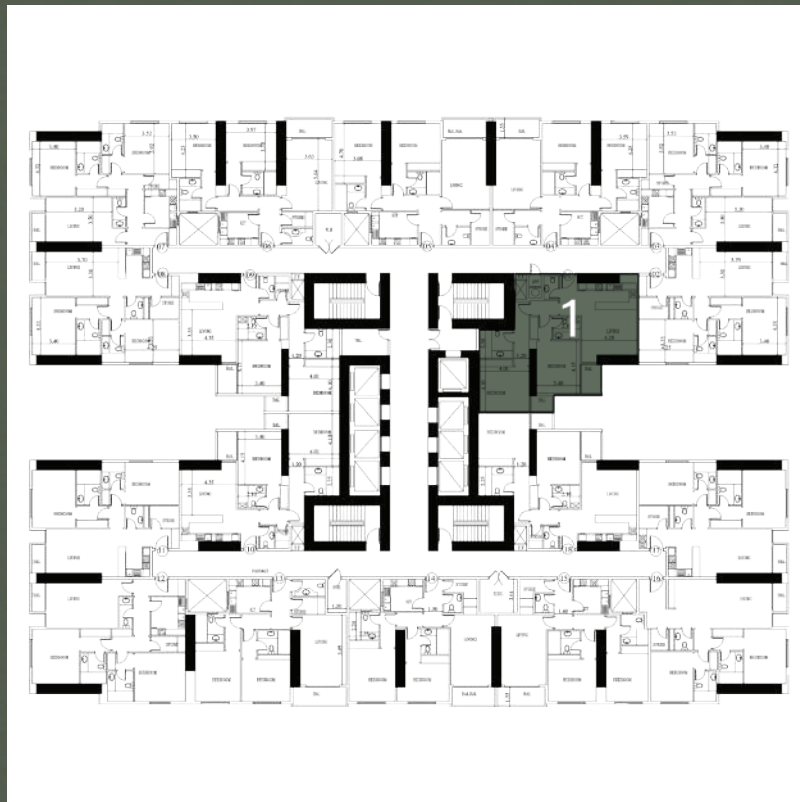

UNIT 01

2 Bedroom - Level Typical


Gross Area: 1528.10 SQ.FT
141.96 SQM.

Disclaimer:

- 1. All materials, finishes, dimensions and drawings are approximate.
- 2. Actual suite area may vary from the stated area.
- 3. Drawings are not to scale.
- 4. Information is subject to change without notice.
- 5. The Developer reserves the right to make revisions/alterations without any liability whatsoever.

SKY GARDENS

TOWER

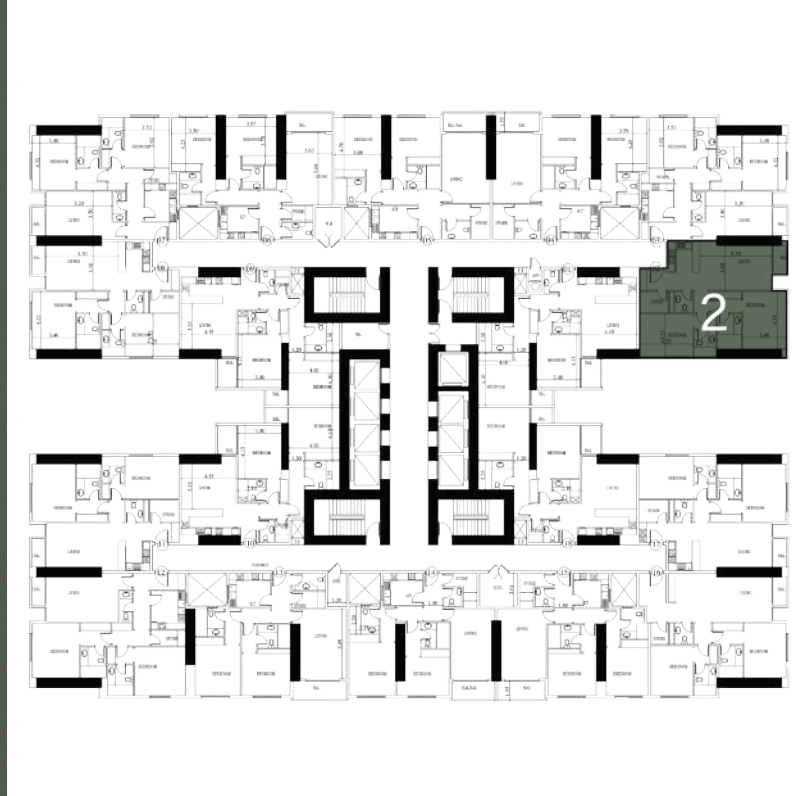

UNIT 02

2 Bedroom - Level Typical


Gross Area: 1500.06 SQ.FT
139.36 SQM.

Disclaimer:

- 1. All materials, finishes, dimensions and drawings are approximate.
- 2. Actual suite area may vary from the stated area.
- 3. Drawings are not to scale.
- 4. Information is subject to change without notice.
- 5. The Developer reserves the right to make revisions/alterations without any liability whatsoever.

SKY GARDENS

TOWER

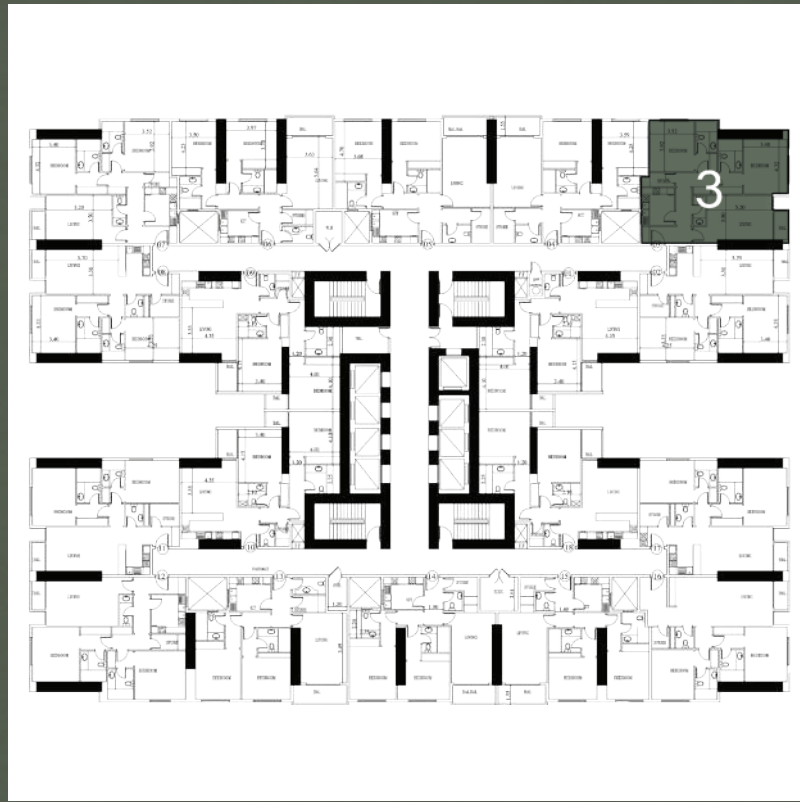

UNIT 03


2 Bedroom - Level Typical

Gross Area: 1685.82 SQ.FT
156.62 SQM.

Disclaimer:
1. All materials, finishes, dimensions and drawings are approximate. 2. Actual suite area may vary from the stated area. 3. Drawings are not to scale. 4. Information is subject to change without notice.
5. The Developer reserves the right to make revisions/alterations without any liability whatsoever.

SKY GARDENS

TOWER

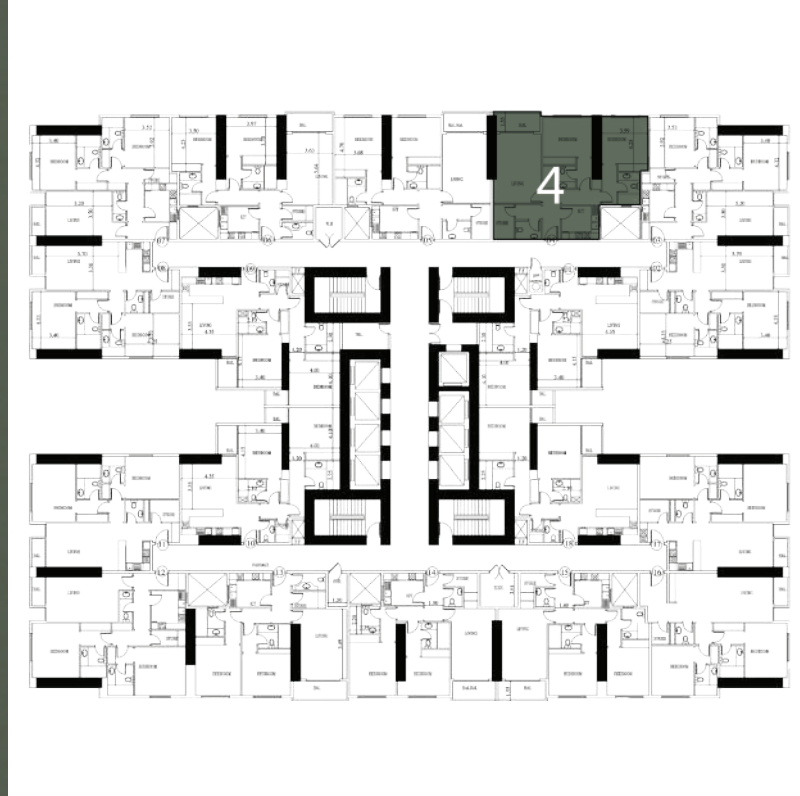

UNIT 04

2 Bedroom - Level Typical


Gross Area: 1634.04 SQ.FT
151.81 SQM.

Disclaimer:

- 1. All materials, finishes, dimensions and drawings are approximate.
- 2. Actual suite area may vary from the stated area.
- 3. Drawings are not to scale.
- 4. Information is subject to change without notice.
- 5. The Developer reserves the right to make revisions/alterations without any liability whatsoever.

SKY GARDENS

TOWER

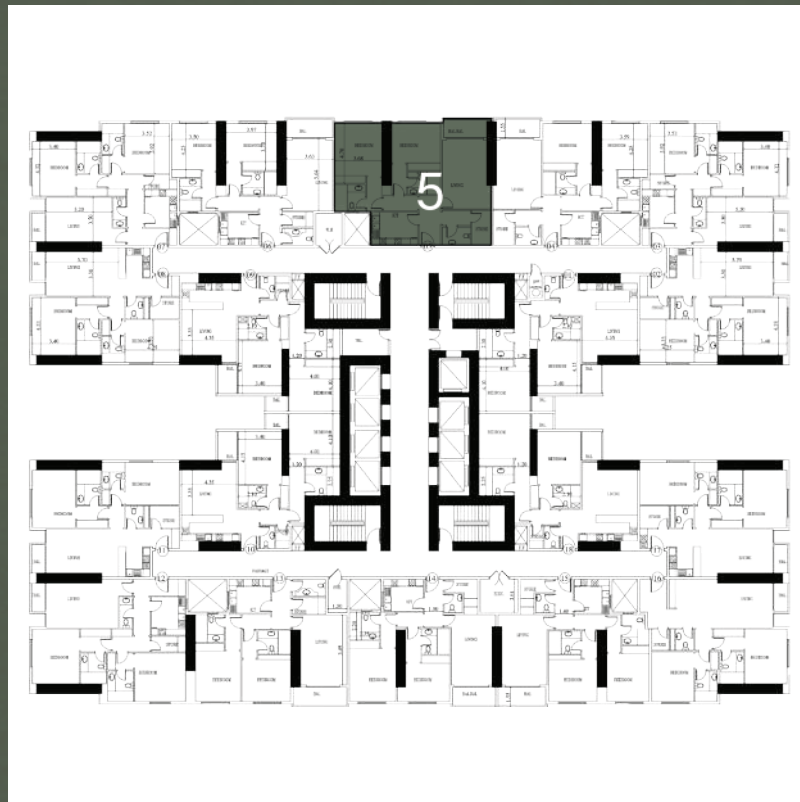

UNIT 05


2 Bedroom - Level Typical

Gross Area: 1717.42 SQ.FT
159.55 SQM.

Disclaimer:
1. All materials, finishes, dimensions and drawings are approximate. 2. Actual suite area may vary from the stated area. 3. Drawings are not to scale. 4. Information is subject to change without notice.
5. The Developer reserves the right to make revisions/alterations without any liability whatsoever.

SKY GARDENS

TOWER

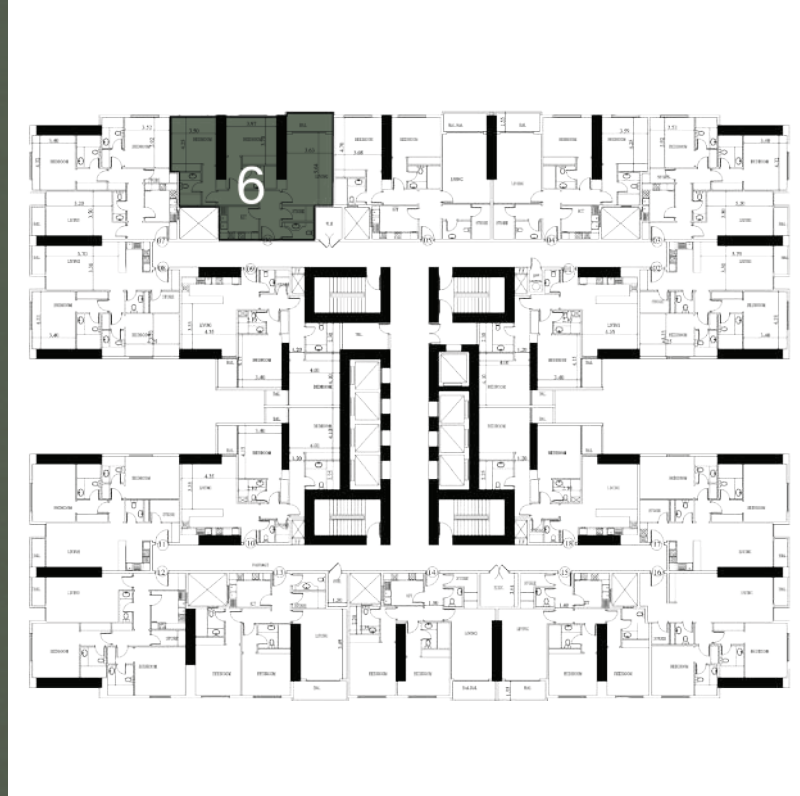

UNIT 06

2 Bedroom - Level Typical


Gross Area: 1641.46 SQ.FT
152.50 SQM.

Disclaimer:

- 1. All materials, finishes, dimensions and drawings are approximate.
- 2. Actual suite area may vary from the stated area.
- 3. Drawings are not to scale.
- 4. Information is subject to change without notice.
- 5. The Developer reserves the right to make revisions/alterations without any liability whatsoever.

SKY GARDENS

TOWER

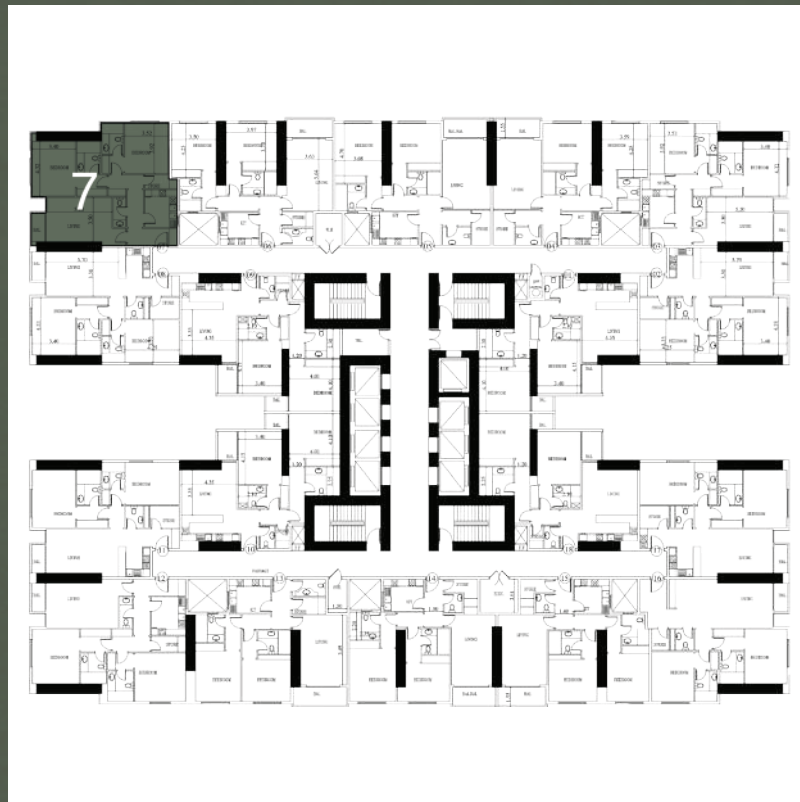

UNIT 07

2 Bedroom - Level Typical


Gross Area: 1685.67 SQ.FT
156.60 SQM.

Disclaimer:

- 1. All materials, finishes, dimensions and drawings are approximate.
- 2. Actual suite area may vary from the stated area.
- 3. Drawings are not to scale.
- 4. Information is subject to change without notice.
- 5. The Developer reserves the right to make revisions/alterations without any liability whatsoever.

SKY GARDENS

TOWER

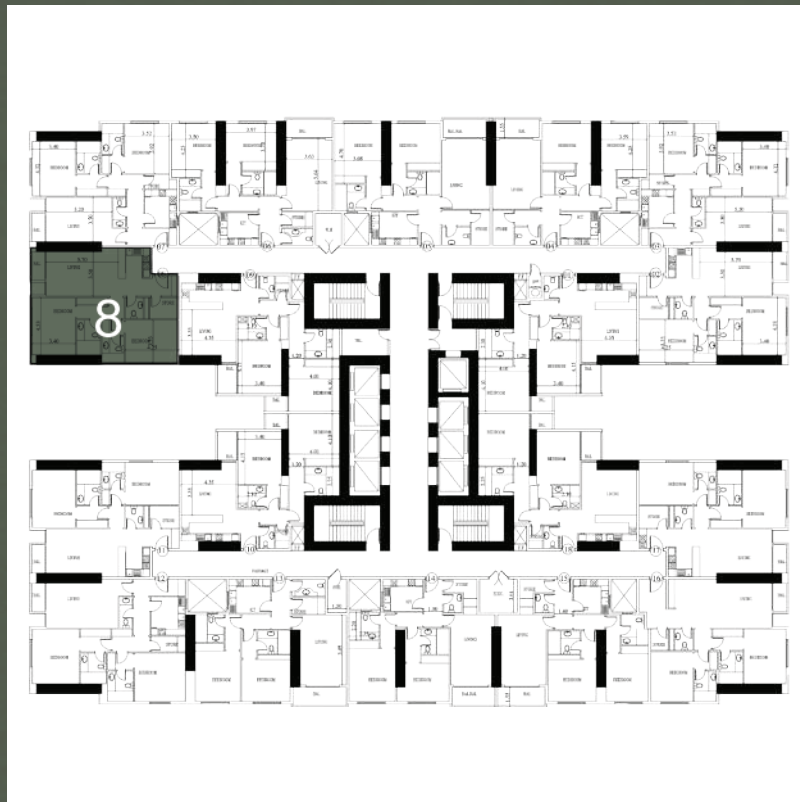

UNIT 08

2 Bedroom - Level Typical



Gross Area: 1500.65 SQ.FT
139.41 SQM.

Disclaimer:

- 1. All materials, finishes, dimensions and drawings are approximate.
- 2. Actual suite area may vary from the stated area.
- 3. Drawings are not to scale.
- 4. Information is subject to change without notice.
- 5. The Developer reserves the right to make revisions/alterations without any liability whatsoever.

SKY GARDENS

TOWER

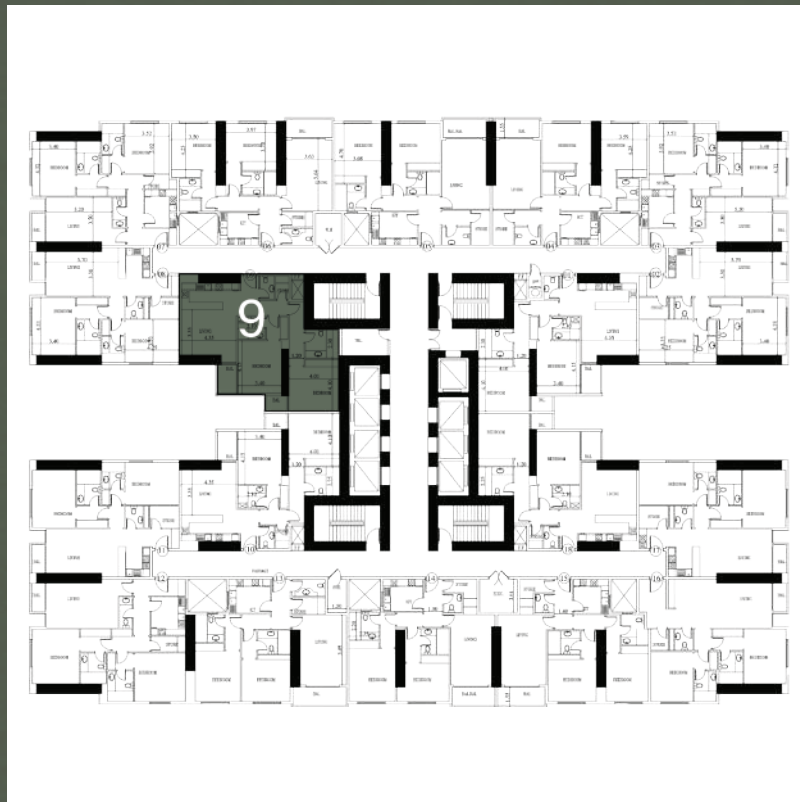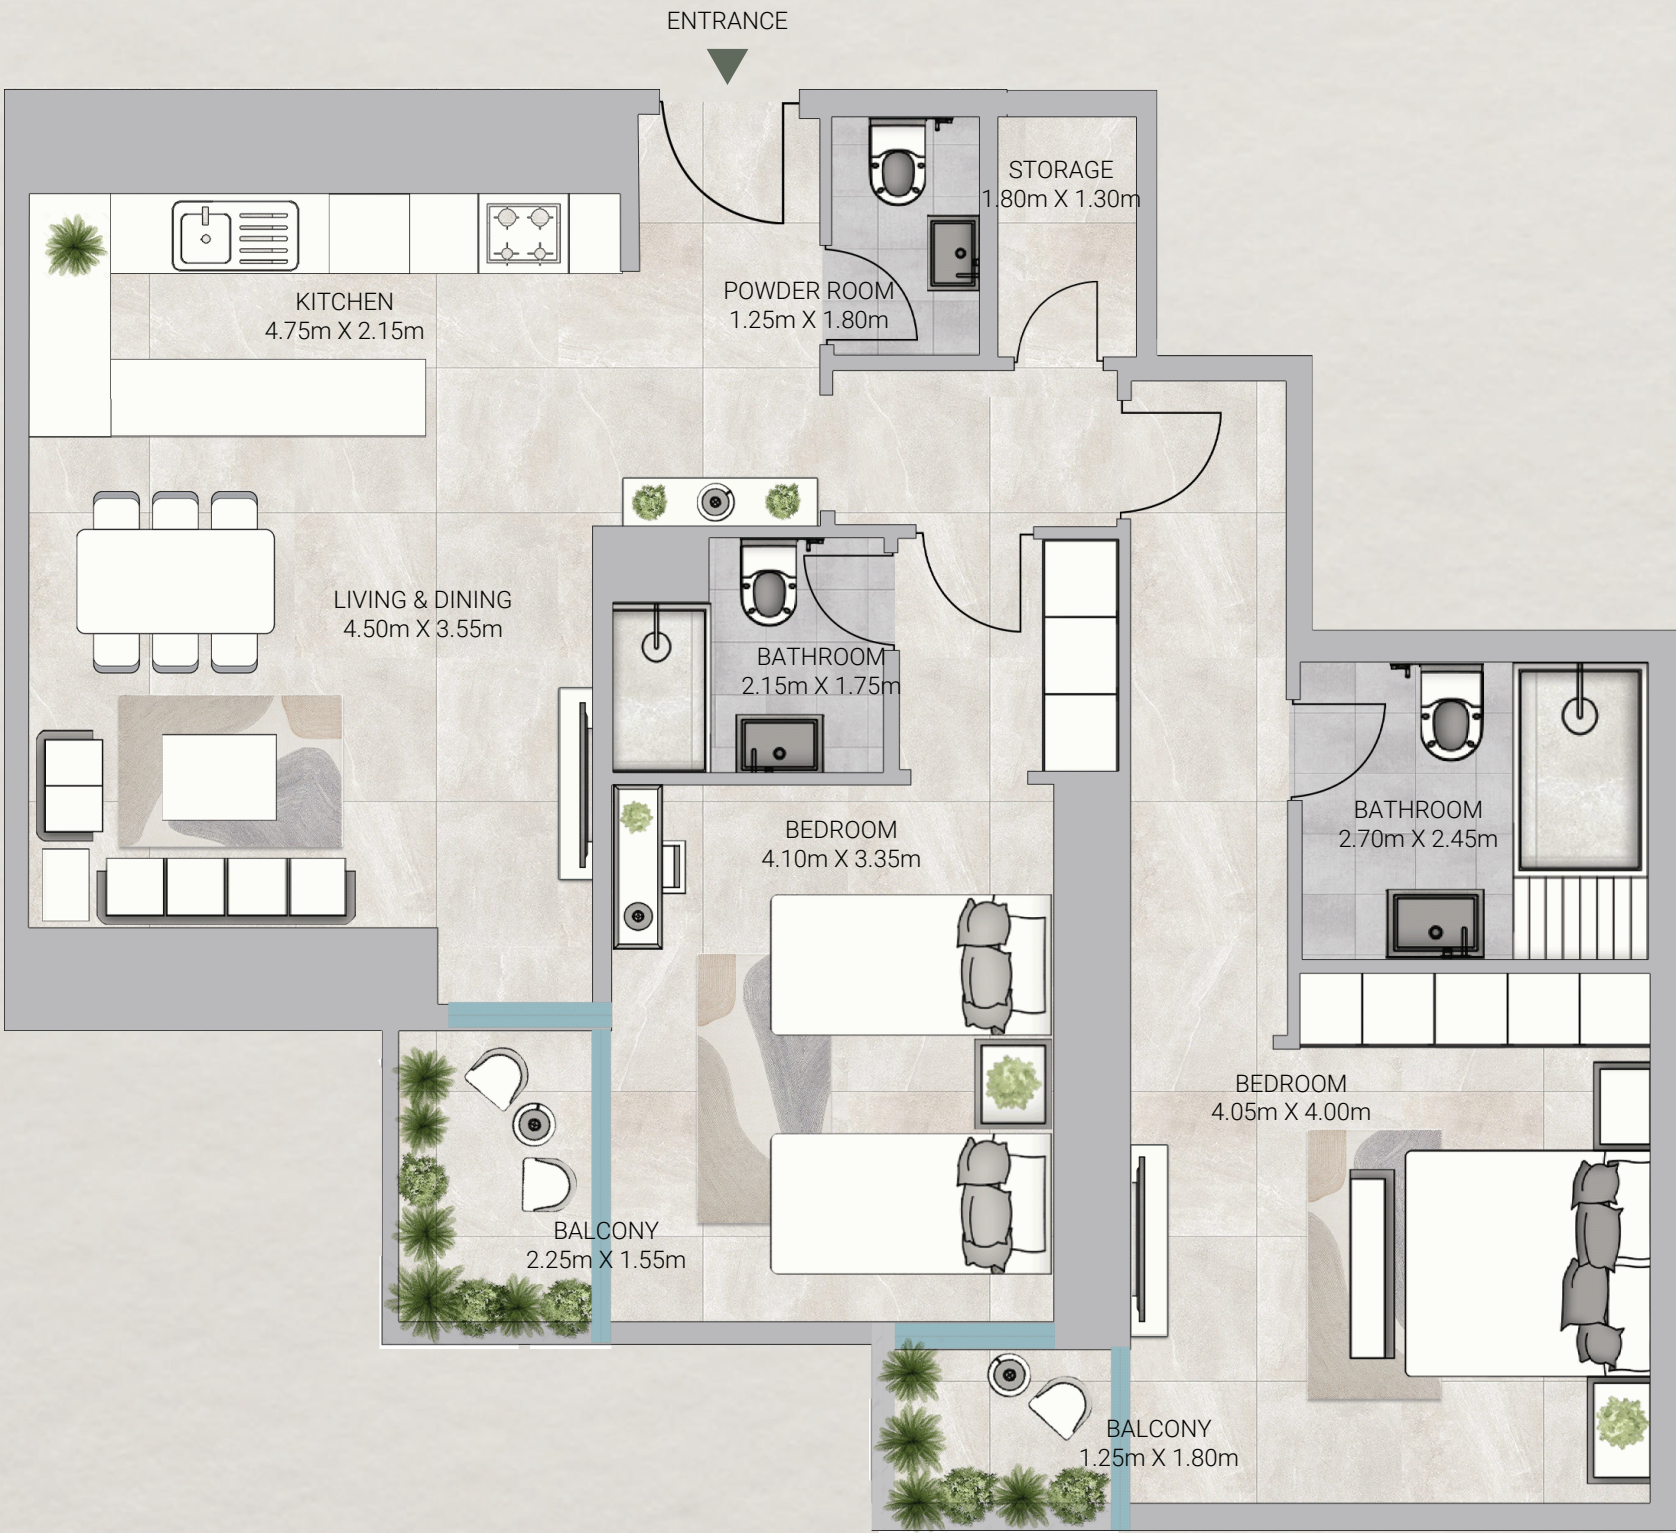

UNIT 09

2 Bedroom - Level Typical


Gross Area: 1528.25 SQ.FT
141.98 SQM.

Disclaimer:

- 1. All materials, finishes, dimensions and drawings are approximate.
- 2. Actual suite area may vary from the stated area.
- 3. Drawings are not to scale.
- 4. Information is subject to change without notice.
- 5. The Developer reserves the right to make revisions/alterations without any liability whatsoever.

SKY GARDENS

TOWER

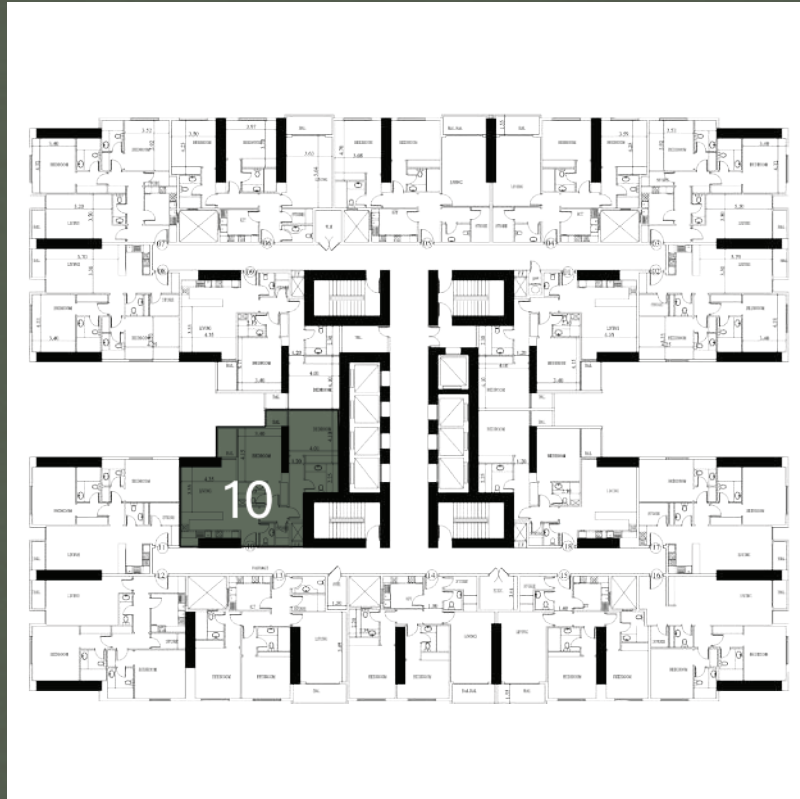

UNIT 010


2 Bedroom - Level Typical

Gross Area: 1503.91 SQ.FT
139.72 SQM.

Disclaimer:
1. All materials, finishes, dimensions and drawings are approximate. 2. Actual suite area may vary from the stated area. 3. Drawings are not to scale. 4. Information is subject to change without notice.
5. The Developer reserves the right to make revisions/alterations without any liability whatsoever.

SKY GARDENS

TOWER

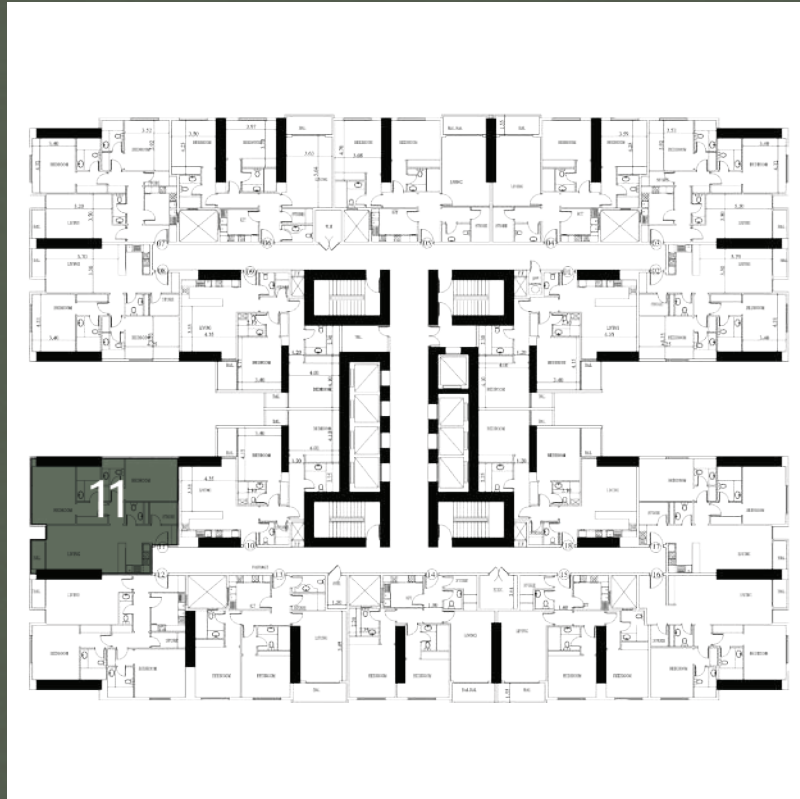

UNIT 011

2 Bedroom - Level Typical


Gross Area: 1500.06 SQ.FT
139.36 SQM.

Disclaimer:

- 1. All materials, finishes, dimensions and drawings are approximate.
- 2. Actual suite area may vary from the stated area.
- 3. Drawings are not to scale.
- 4. Information is subject to change without notice.
- 5. The Developer reserves the right to make revisions/alterations without any liability whatsoever.

SKY GARDENS

TOWER

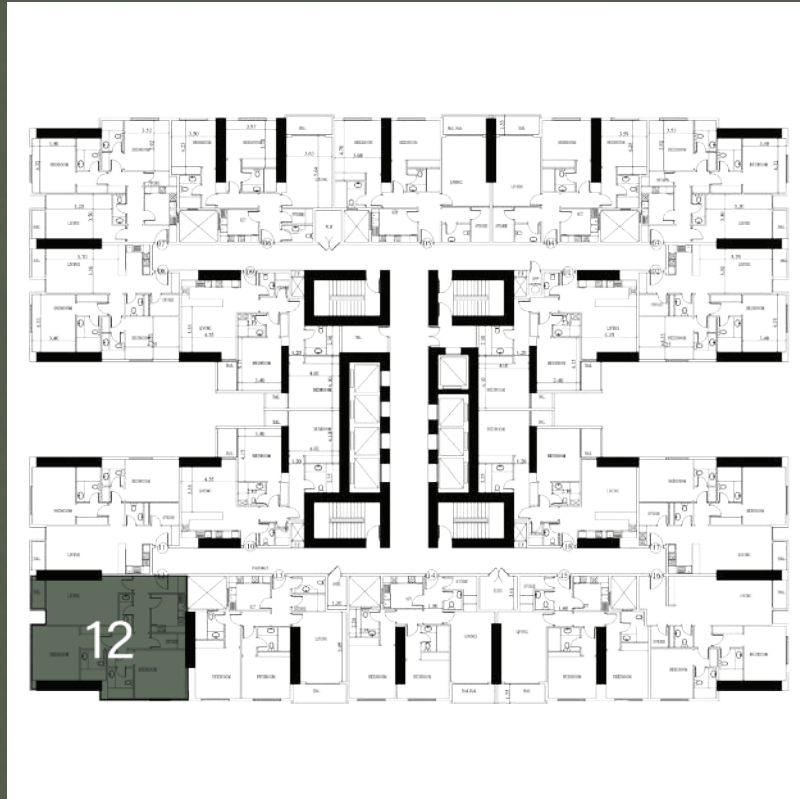

UNIT 012

2 Bedroom - Level Typical


Gross Area: 1853.27 SQ.FT
172.17 SQM.

Disclaimer:

- 1. All materials, finishes, dimensions and drawings are approximate.
- 2. Actual suite area may vary from the stated area.
- 3. Drawings are not to scale.
- 4. Information is subject to change without notice.
- 5. The Developer reserves the right to make revisions/alterations without any liability whatsoever.

SKY GARDENS

TOWER

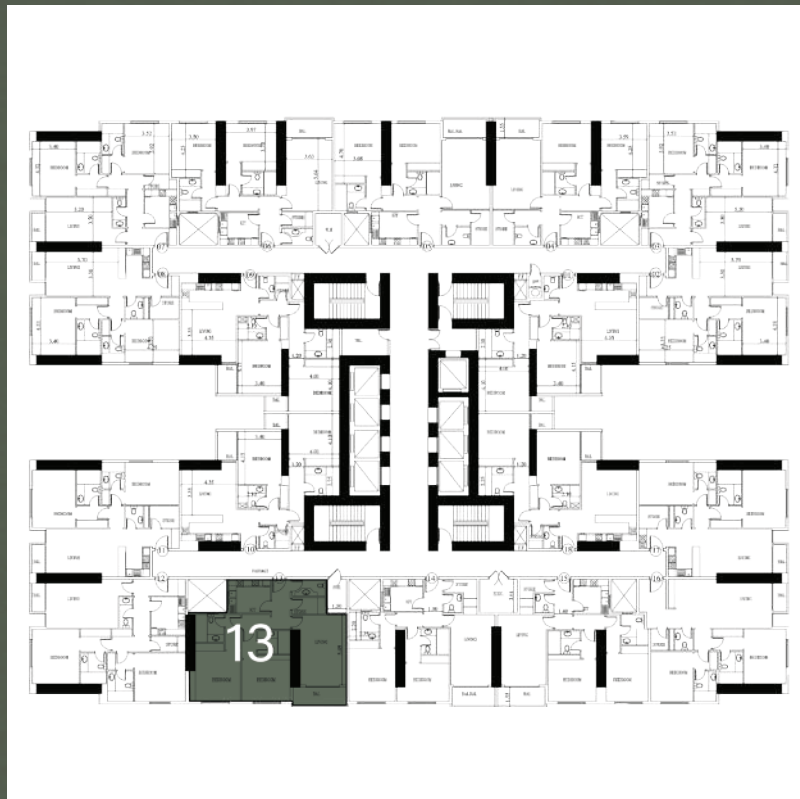

UNIT 013


2 Bedroom - Level Typical

Gross Area: 1601.84 SQ.FT
148.82 SQM.

Disclaimer:
1. All materials, finishes, dimensions and drawings are approximate. 2. Actual suite area may vary from the stated area. 3. Drawings are not to scale. 4. Information is subject to change without notice.
5. The Developer reserves the right to make revisions/alterations without any liability whatsoever.

SKY GARDENS

TOWER

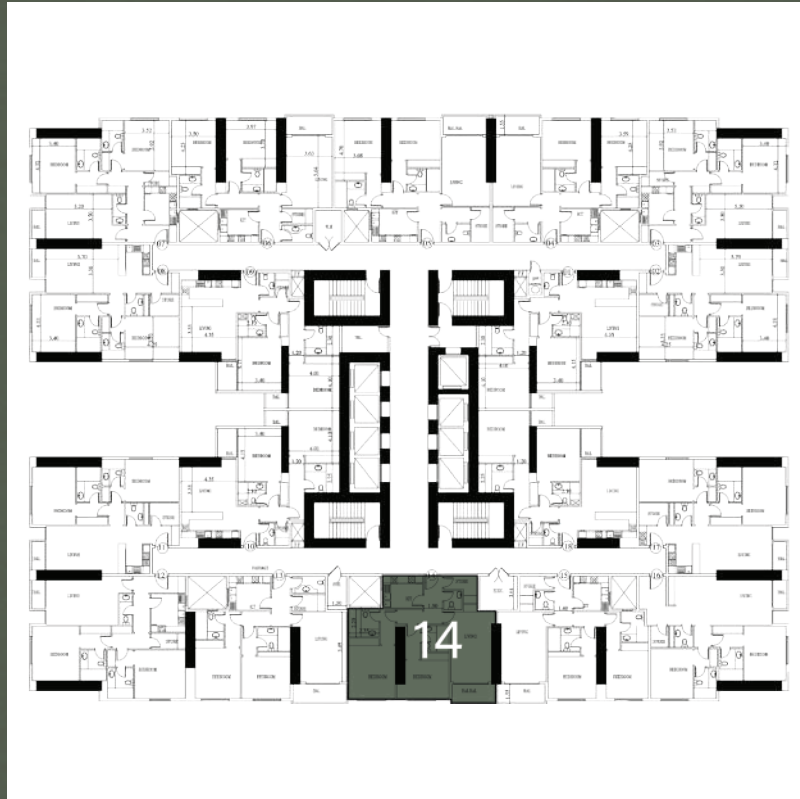

UNIT 014

2 Bedroom - Level Typical



Gross Area: 1543.53 SQ.FT
143.40 SQM.

Disclaimer:

- 1. All materials, finishes, dimensions and drawings are approximate.
- 2. Actual suite area may vary from the stated area.
- 3. Drawings are not to scale.
- 4. Information is subject to change without notice.
- 5. The Developer reserves the right to make revisions/alterations without any liability whatsoever.

SKY GARDENS

TOWER

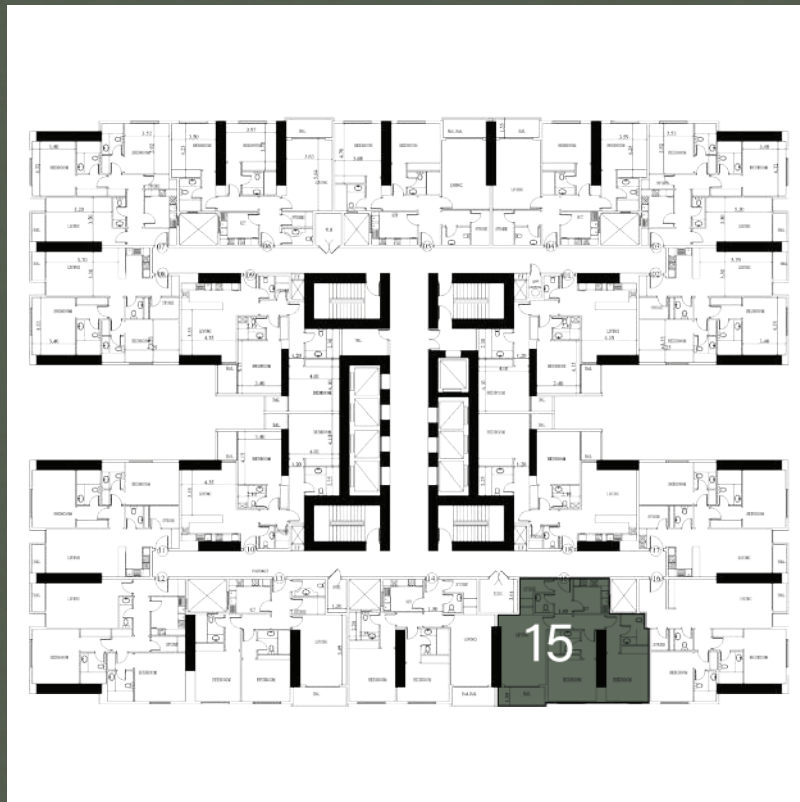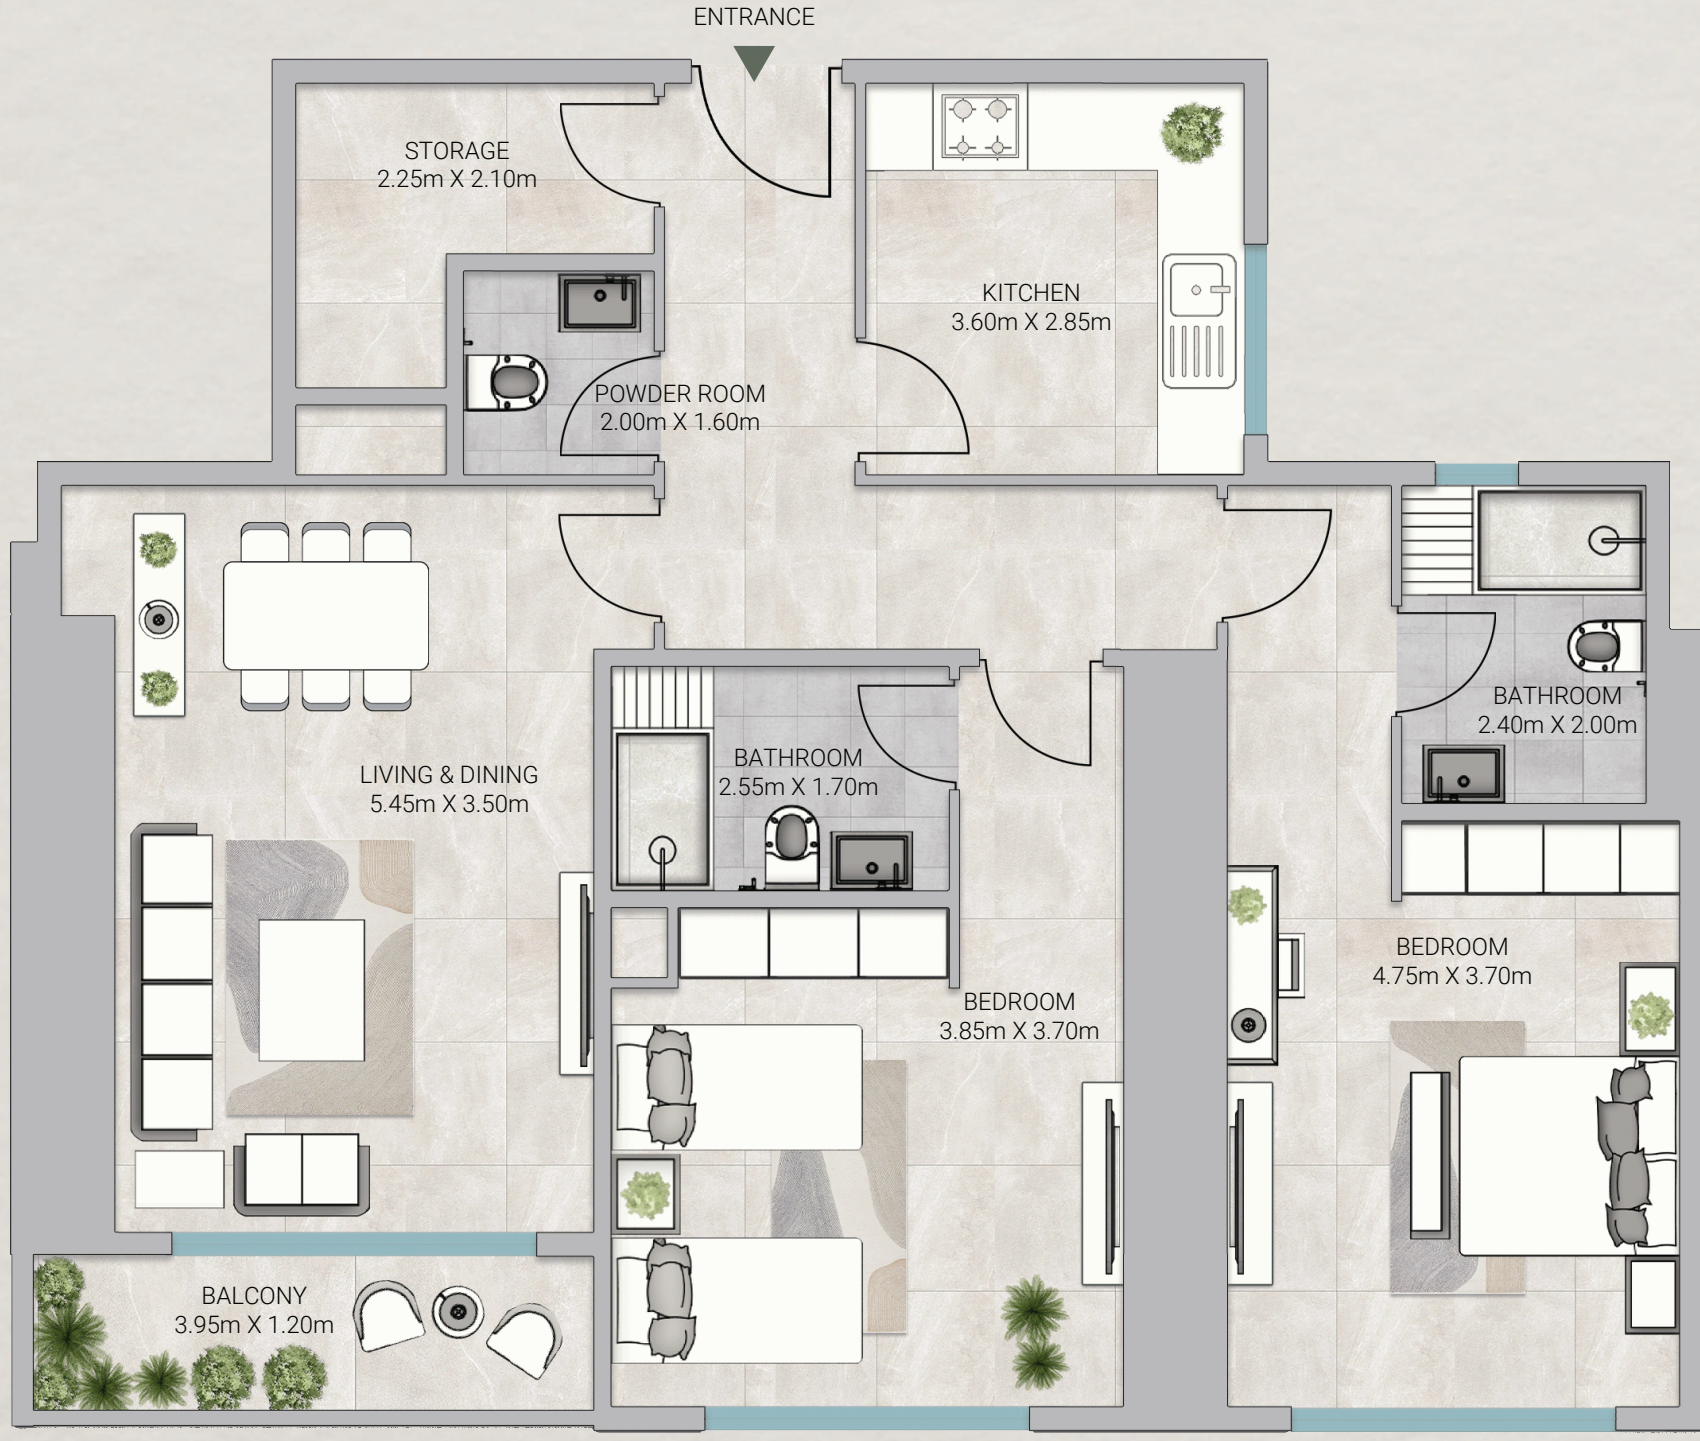

UNIT 015

2 Bedroom - Level Typical


Gross Area: 1562.22 SQ.FT
145.14 SQM.

Disclaimer:

- 1. All materials, finishes, dimensions and drawings are approximate.
- 2. Actual suite area may vary from the stated area.
- 3. Drawings are not to scale.
- 4. Information is subject to change without notice.
- 5. The Developer reserves the right to make revisions/alterations without any liability whatsoever.

SKY GARDENS

TOWER

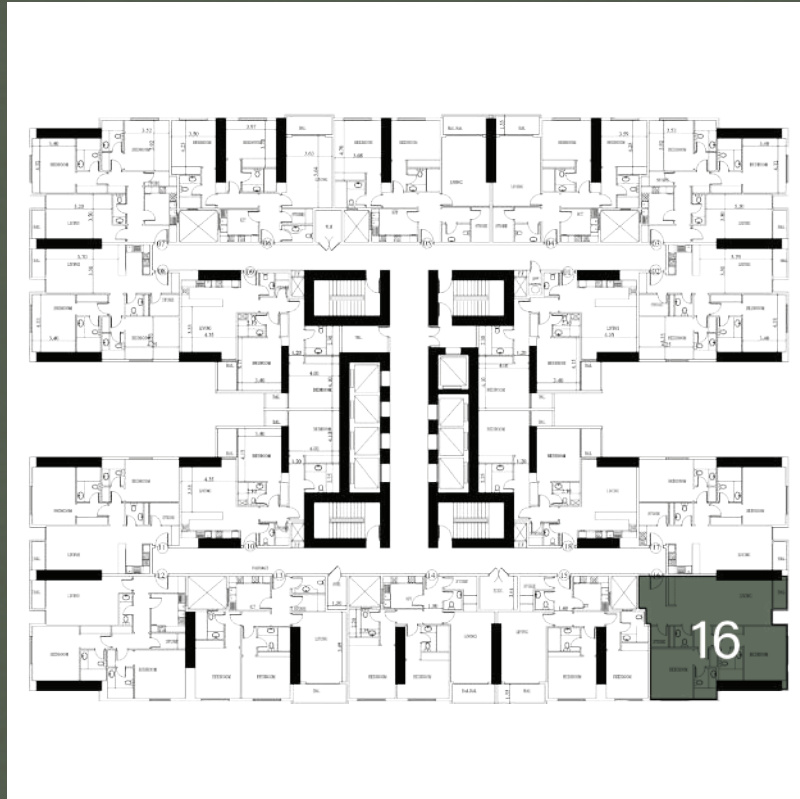

UNIT 016

2 Bedroom - Level Typical



Gross Area: 1610.05 SQ.FT
149.58 SQM.

Disclaimer:

- 1. All materials, finishes, dimensions and drawings are approximate.
- 2. Actual suite area may vary from the stated area.
- 3. Drawings are not to scale.
- 4. Information is subject to change without notice.
- 5. The Developer reserves the right to make revisions/alterations without any liability whatsoever.

SKY GARDENS

TOWER

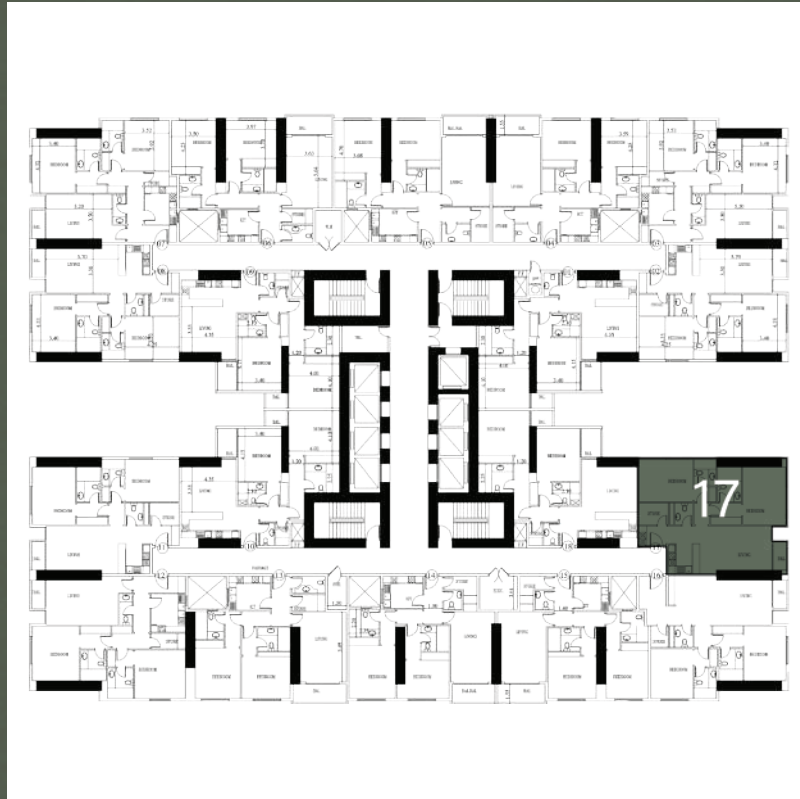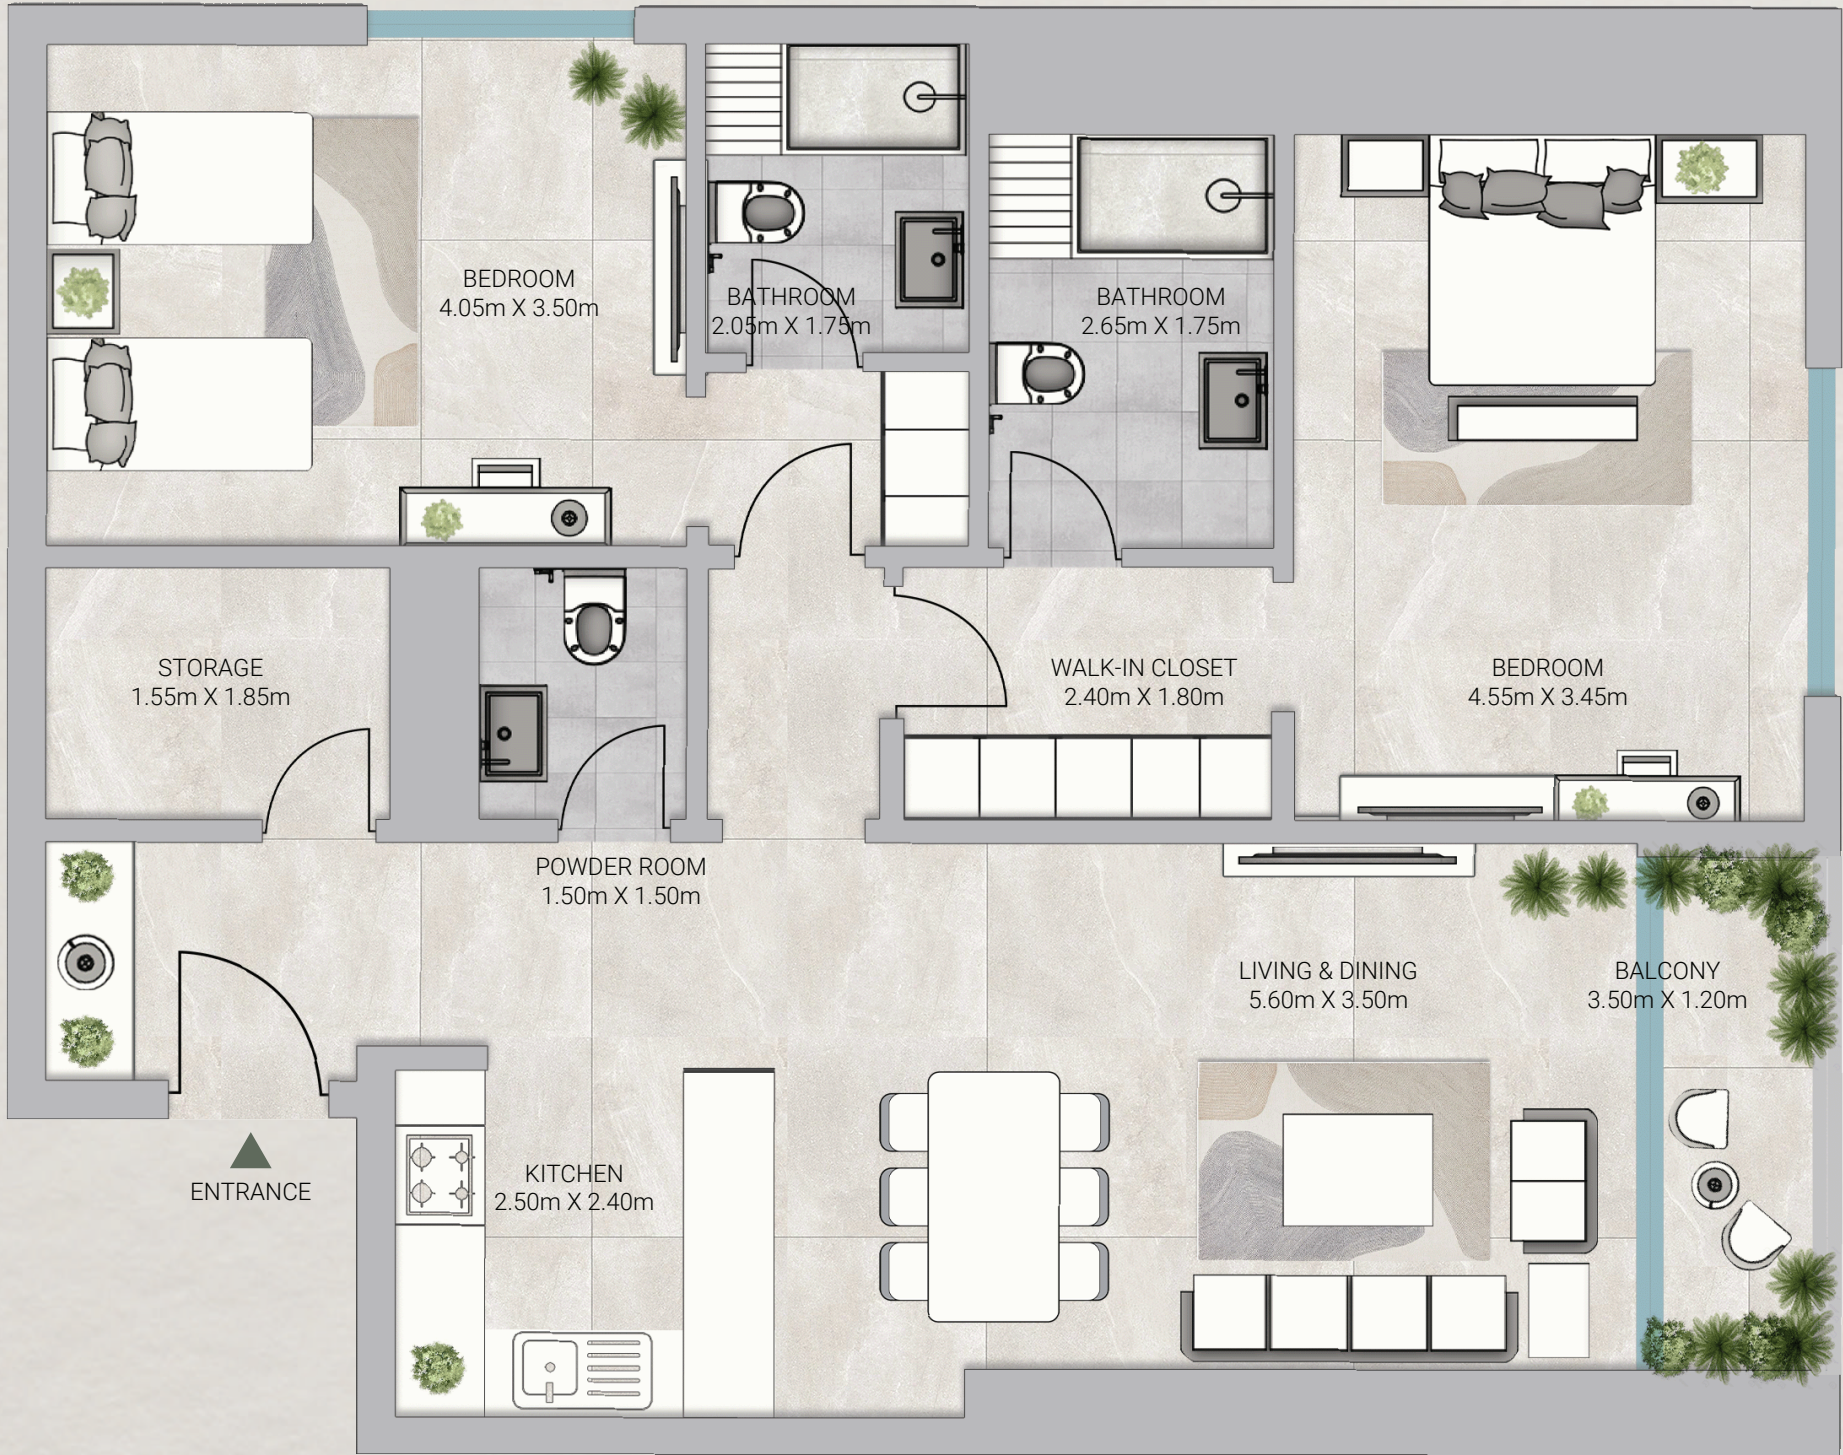

UNIT 017

2 Bedroom - Level Typical



Gross Area: 1513.11 SQ.FT
140.57 SQM.

Disclaimer:

- 1. All materials, finishes, dimensions and drawings are approximate.
- 2. Actual suite area may vary from the stated area.
- 3. Drawings are not to scale.
- 4. Information is subject to change without notice.
- 5. The Developer reserves the right to make revisions/alterations without any liability whatsoever.

SKY GARDENS

TOWER

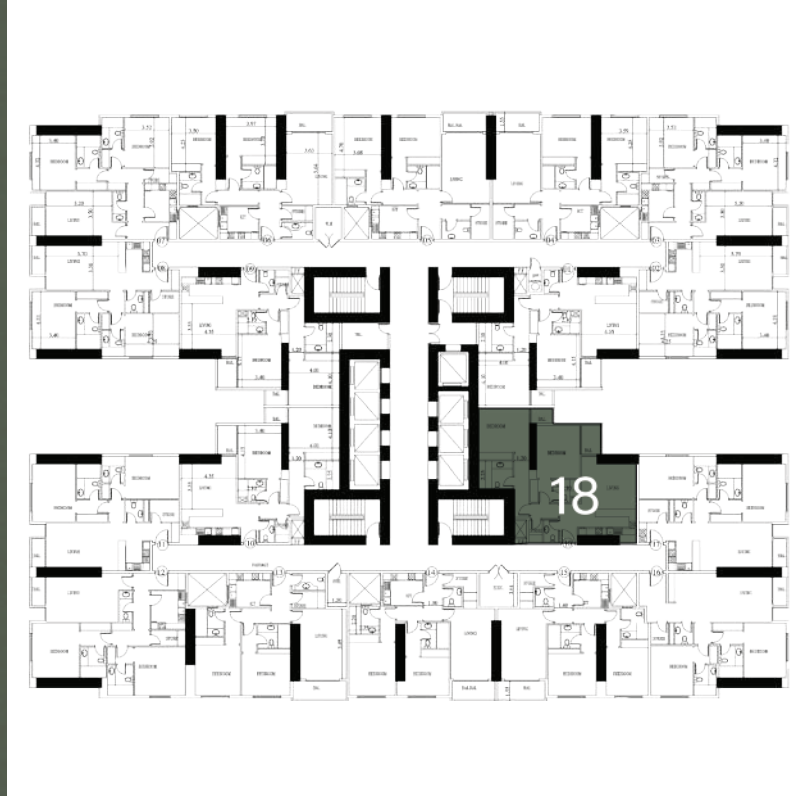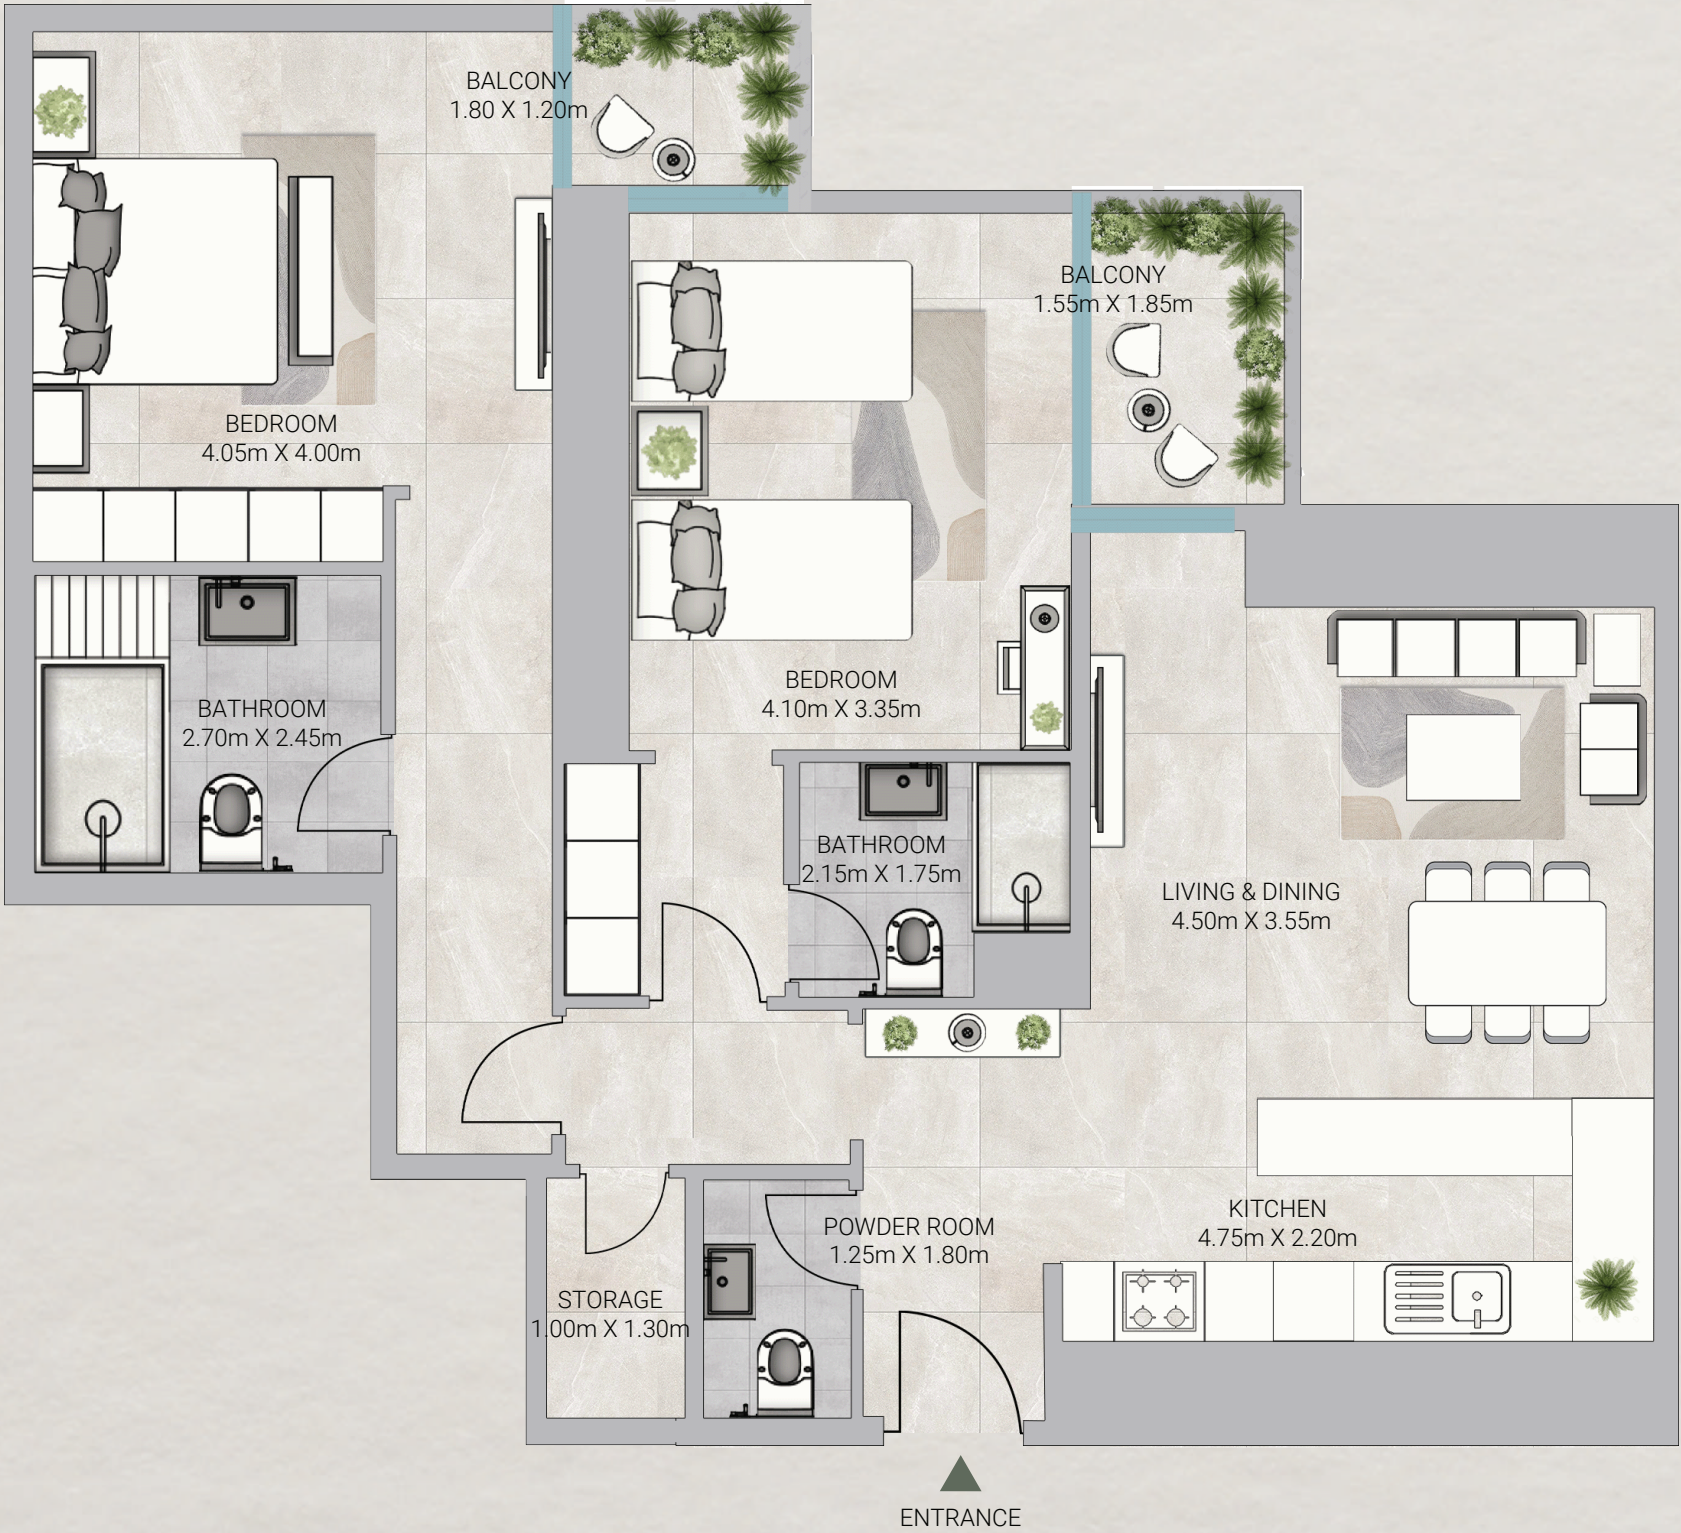

UNIT 018


2 Bedroom - Level Typical

Gross Area: 1527.65 SQ.FT
141.92 SQM.

Disclaimer:
1. All materials, finishes, dimensions and drawings are approximate. 2. Actual suite area may vary from the stated area. 3. Drawings are not to scale. 4. Information is subject to change without notice.
5. The Developer reserves the right to make revisions/alterations without any liability whatsoever.


10TH AND 30TH Floor Plan - Two Bedrooms

Mohd Bin Zayed Road

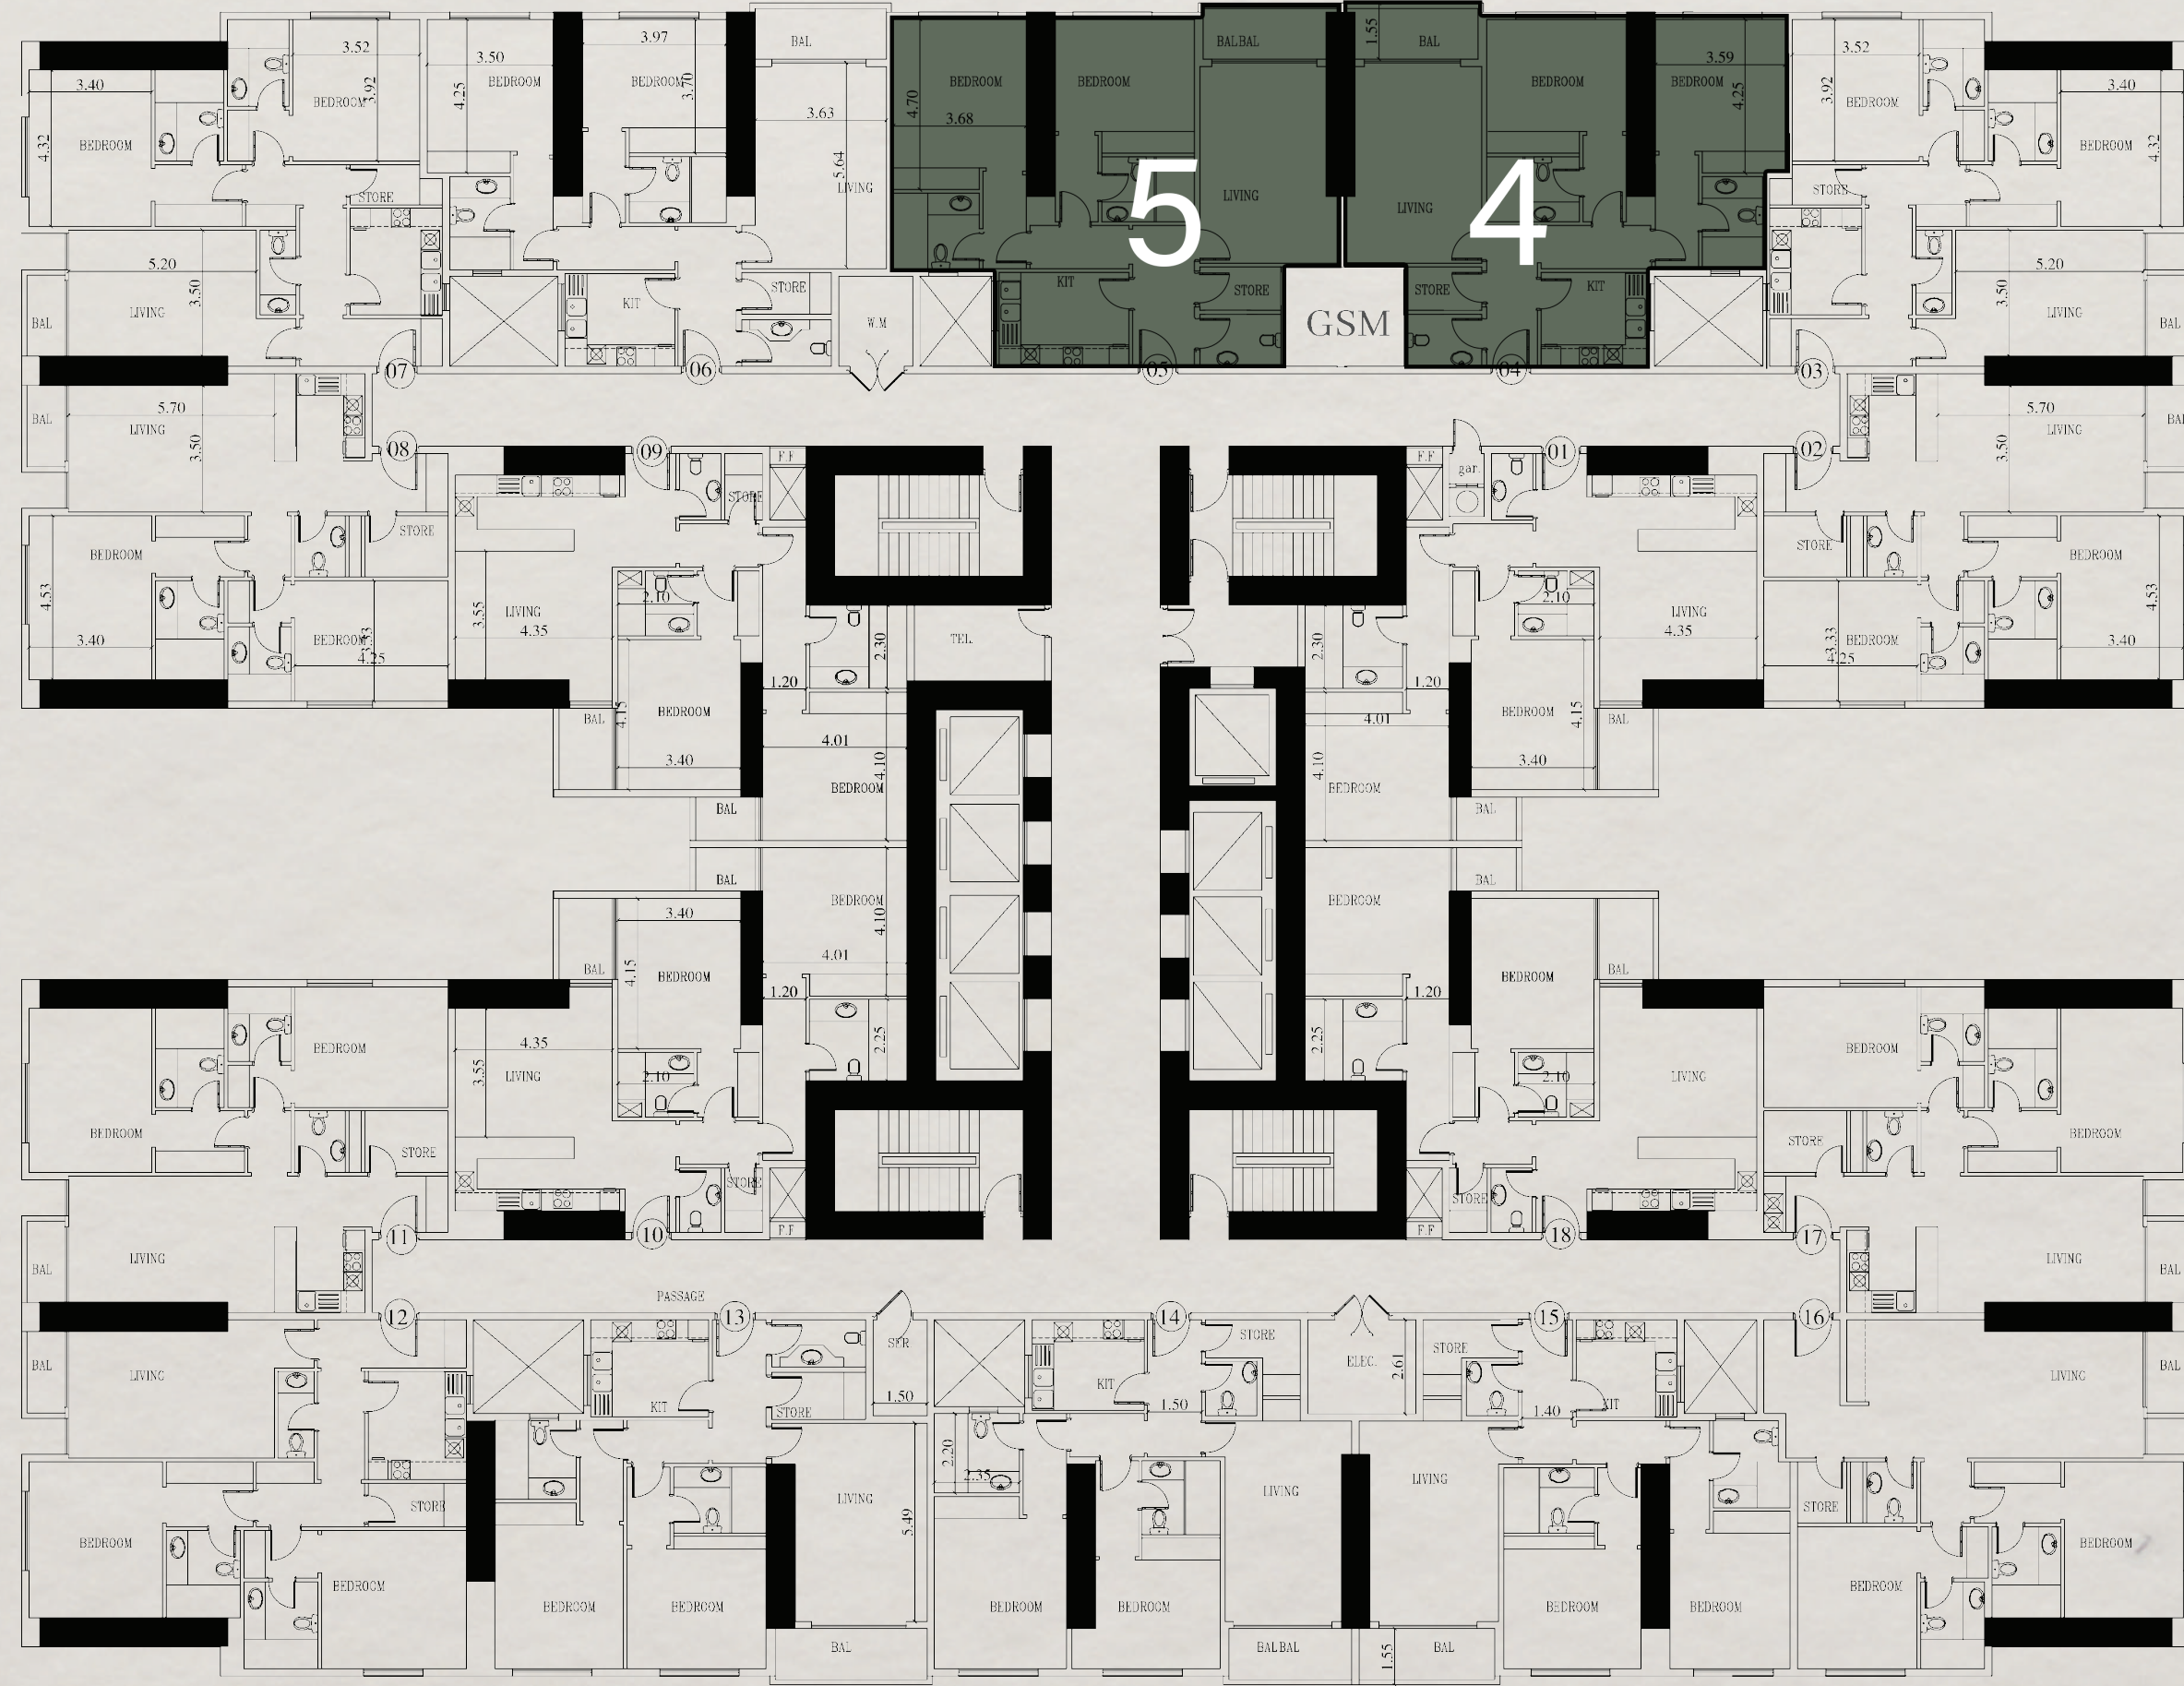



Community View

2 Bedrooms

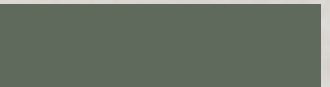

SKY GARDENS

TOWER

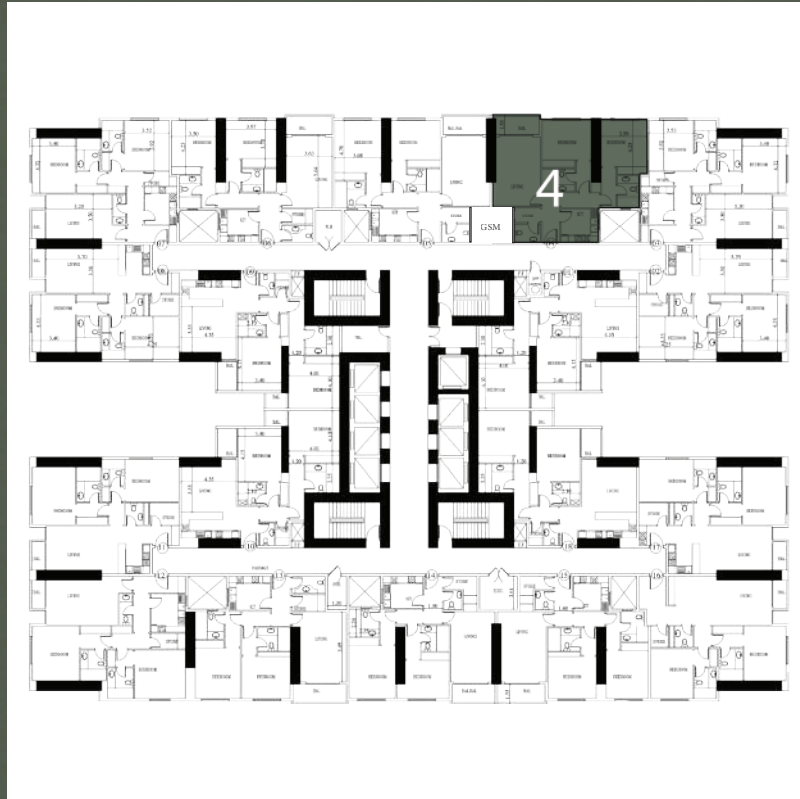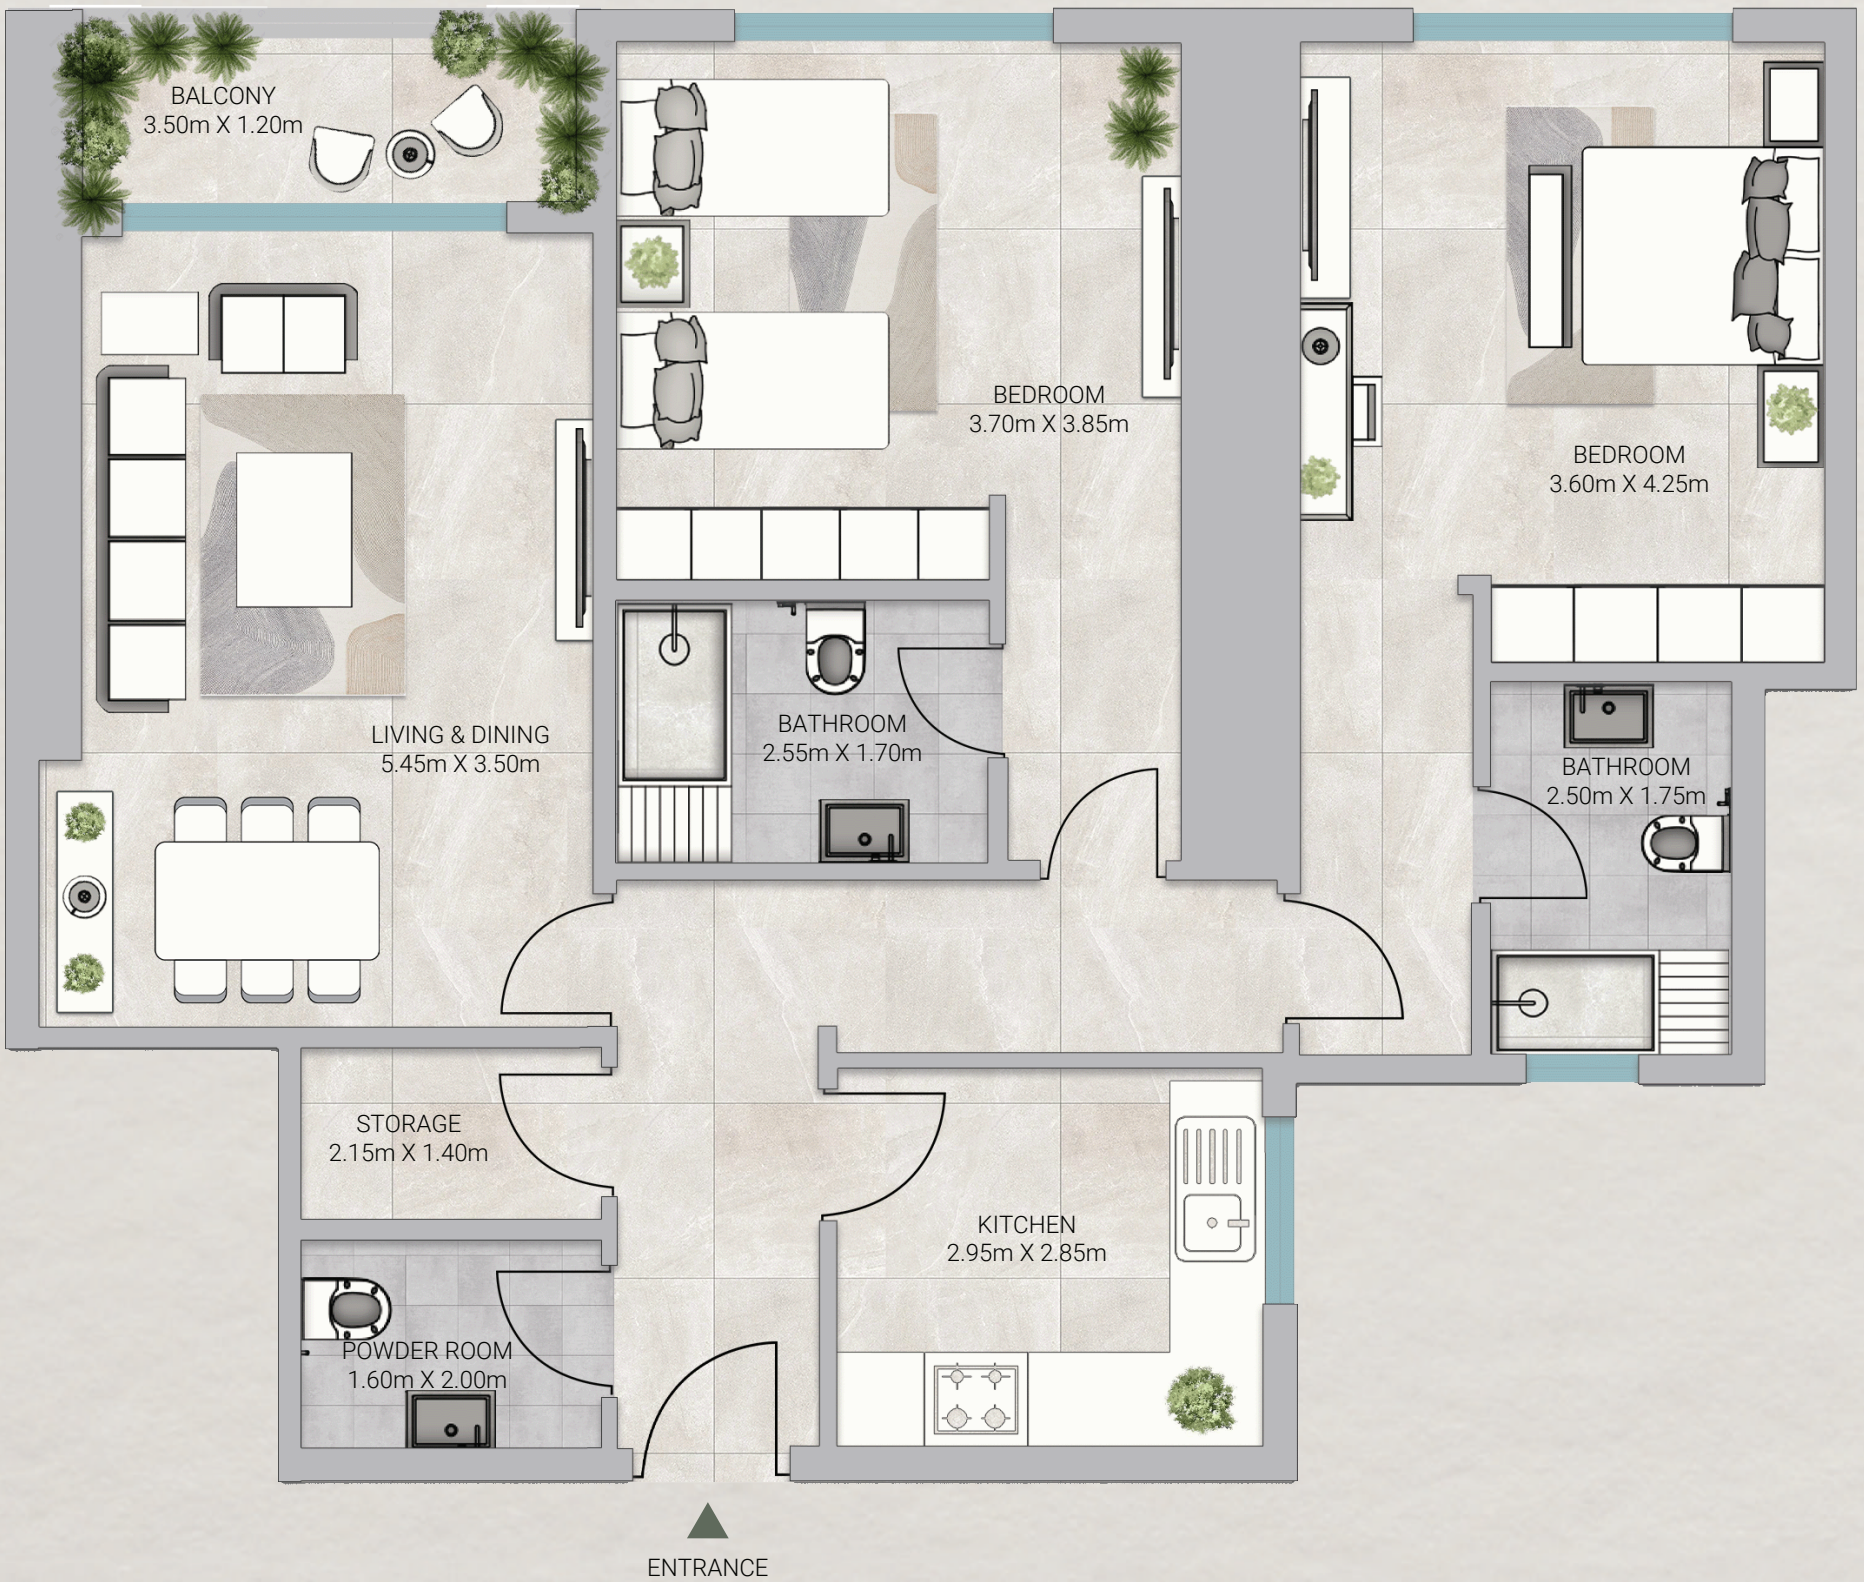

UNIT 04

2 Bedroom - Level 10th & 30th



Gross Area: 1548.43 SQ.FT
143.85 SQM.

Disclaimer:

- 1. All materials, finishes, dimensions and drawings are approximate.
- 2. Actual suite area may vary from the stated area.
- 3. Drawings are not to scale.
- 4. Information is subject to change without notice.
- 5. The Developer reserves the right to make revisions/alterations without any liability whatsoever.

SKY GARDENS

TOWER

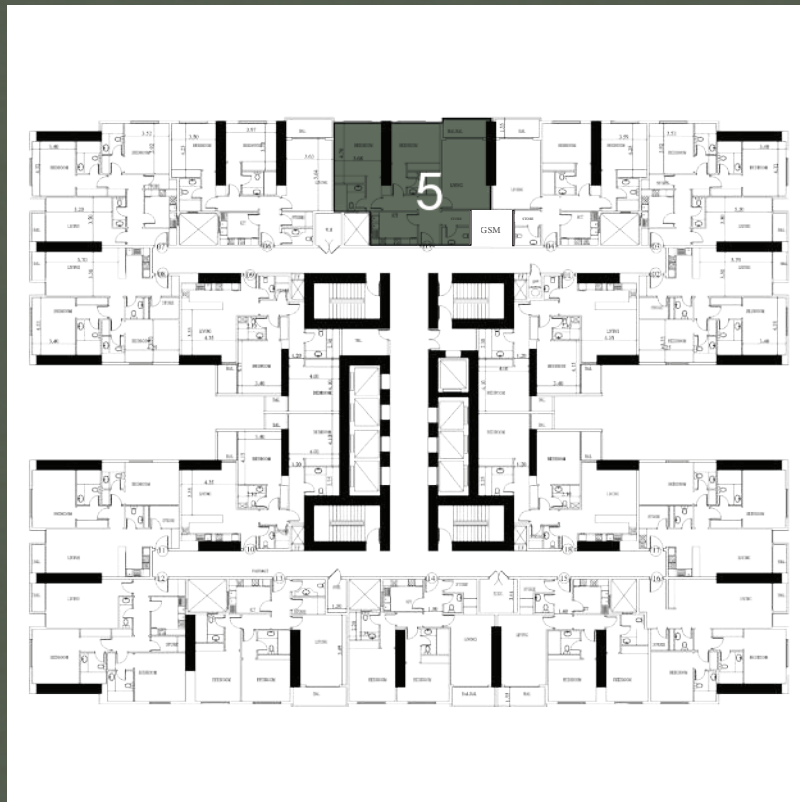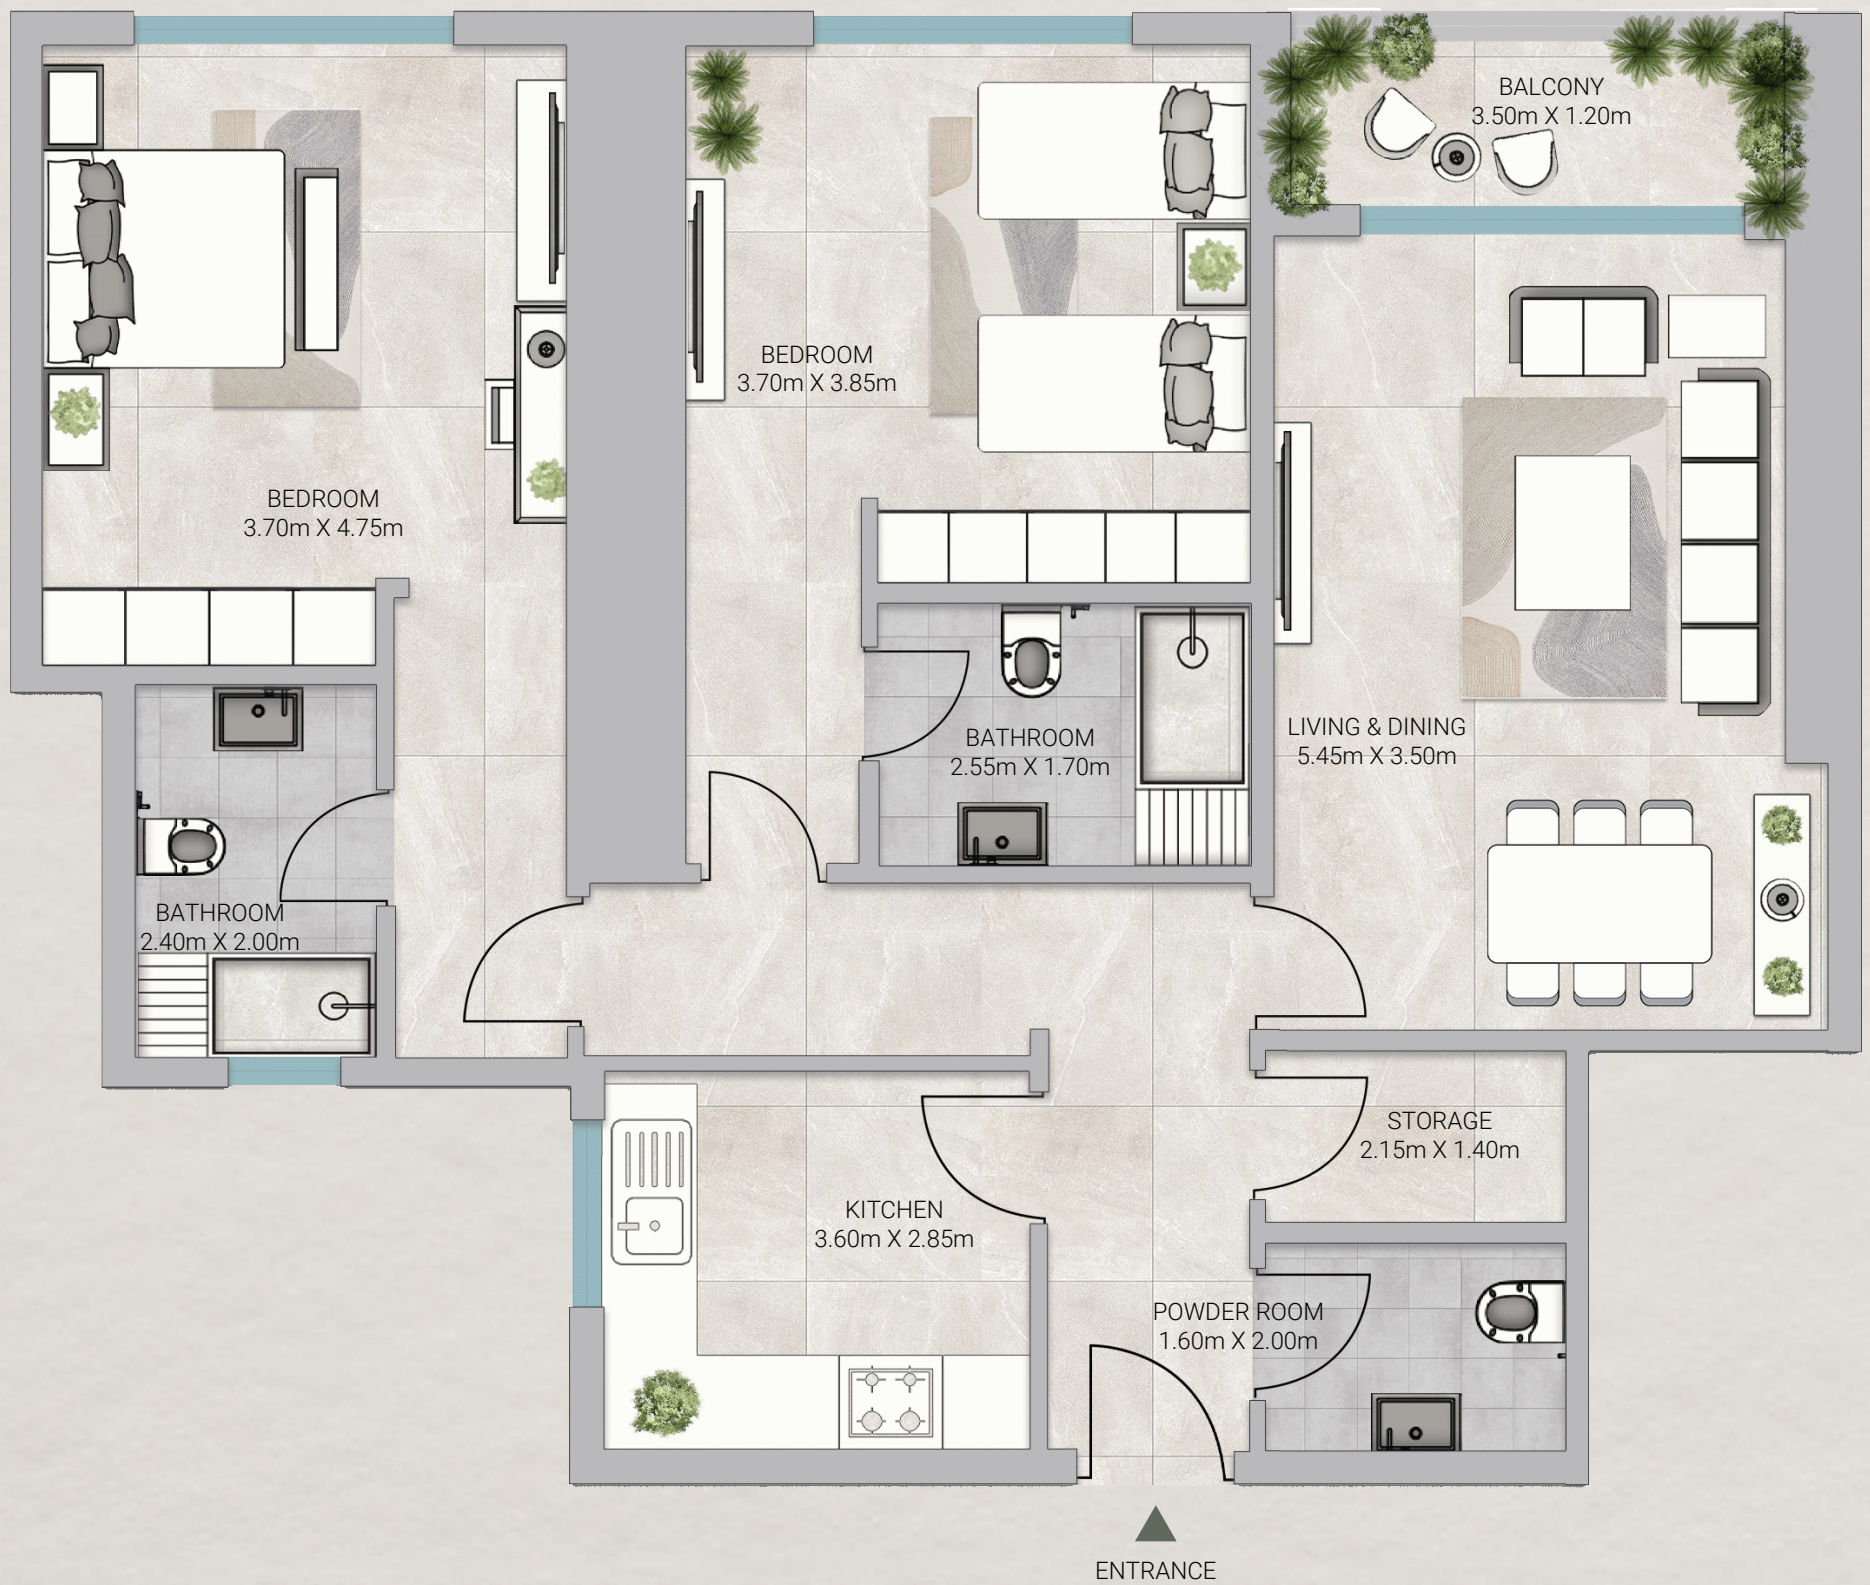

UNIT 05

2 Bedroom - Level 10th & 30th

Gross Area: 1631.96 SQ.FT
151.61 SQM.

Disclaimer:

- 1. All materials, finishes, dimensions and drawings are approximate.
- 2. Actual suite area may vary from the stated area.
- 3. Drawings are not to scale.
- 4. Information is subject to change without notice.
- 5. The Developer reserves the right to make revisions/alterations without any liability whatsoever.