

NOTES:-

- (1) THIS DRAWING IS THE PROPERTY OF :
BARAJEEL ENGINEERING CONSULTANTS
P.O.BOX 14496, DUBAI, U.A.E.
IT IS NOT ALLOWED TO REPRODUCE ITS CONTENTS
IN ANY FORM EXCEPT FOR THE PURPOSE FOR
WHICH IT IS NEEDED.
- (2) THIS DRAWING IS NOT TO BE SCALED, STATED
DIMENSIONS ONLY ARE TO BE CONSIDERED.
- (3) ANY DISCREPANCIES ARE TO BE BROUGHT TO
THE ATTENTION OF THE ENGINEER AND RESOLVED
BEFORE COMMENCEMENT OF ANY WORK.
- (4) ALL DIMENSIONS ARE IN CENTIMETERS.

AS PROPOSED

NO.	DESCRIPTION	DATE	SIGN



CLIENT
AHMADYAR DEVELOPMENTS

DESIGN CONSULTANT
VALCARCE ARCHITECTS
Office 505, Control Tower, Motor City,
Al Hebiah First, Dubai, United Arab Emirates
+971 58 592 8625 | dubai@valcarcearchitects.com

CONSULTANT
BARAJEEL ENGINEERING CONSULTANTS
البرجيل للاستشارات الهندسية
P.O.Box:14496 DUBAI, Tel: 2627026, FAX:2684029


Architect	Mohammed Abuelfotooh Mohammad Gad	Reg. No.	1750
Structural Engineer	Shahata Mohamed Elshady	Reg. No.	65369

PROJECT:
LA VERA CREEK BY AHMADYAR

STAGE: **CONCEPT DESIGN STAGE**

DRAWING TITLE:
LEVEL 1

CAD FILE:	
SCALE	DATE
1 : 250 @ A3	24/02/2026
DRAWN BY	JOB NO.
	A-CC-1004

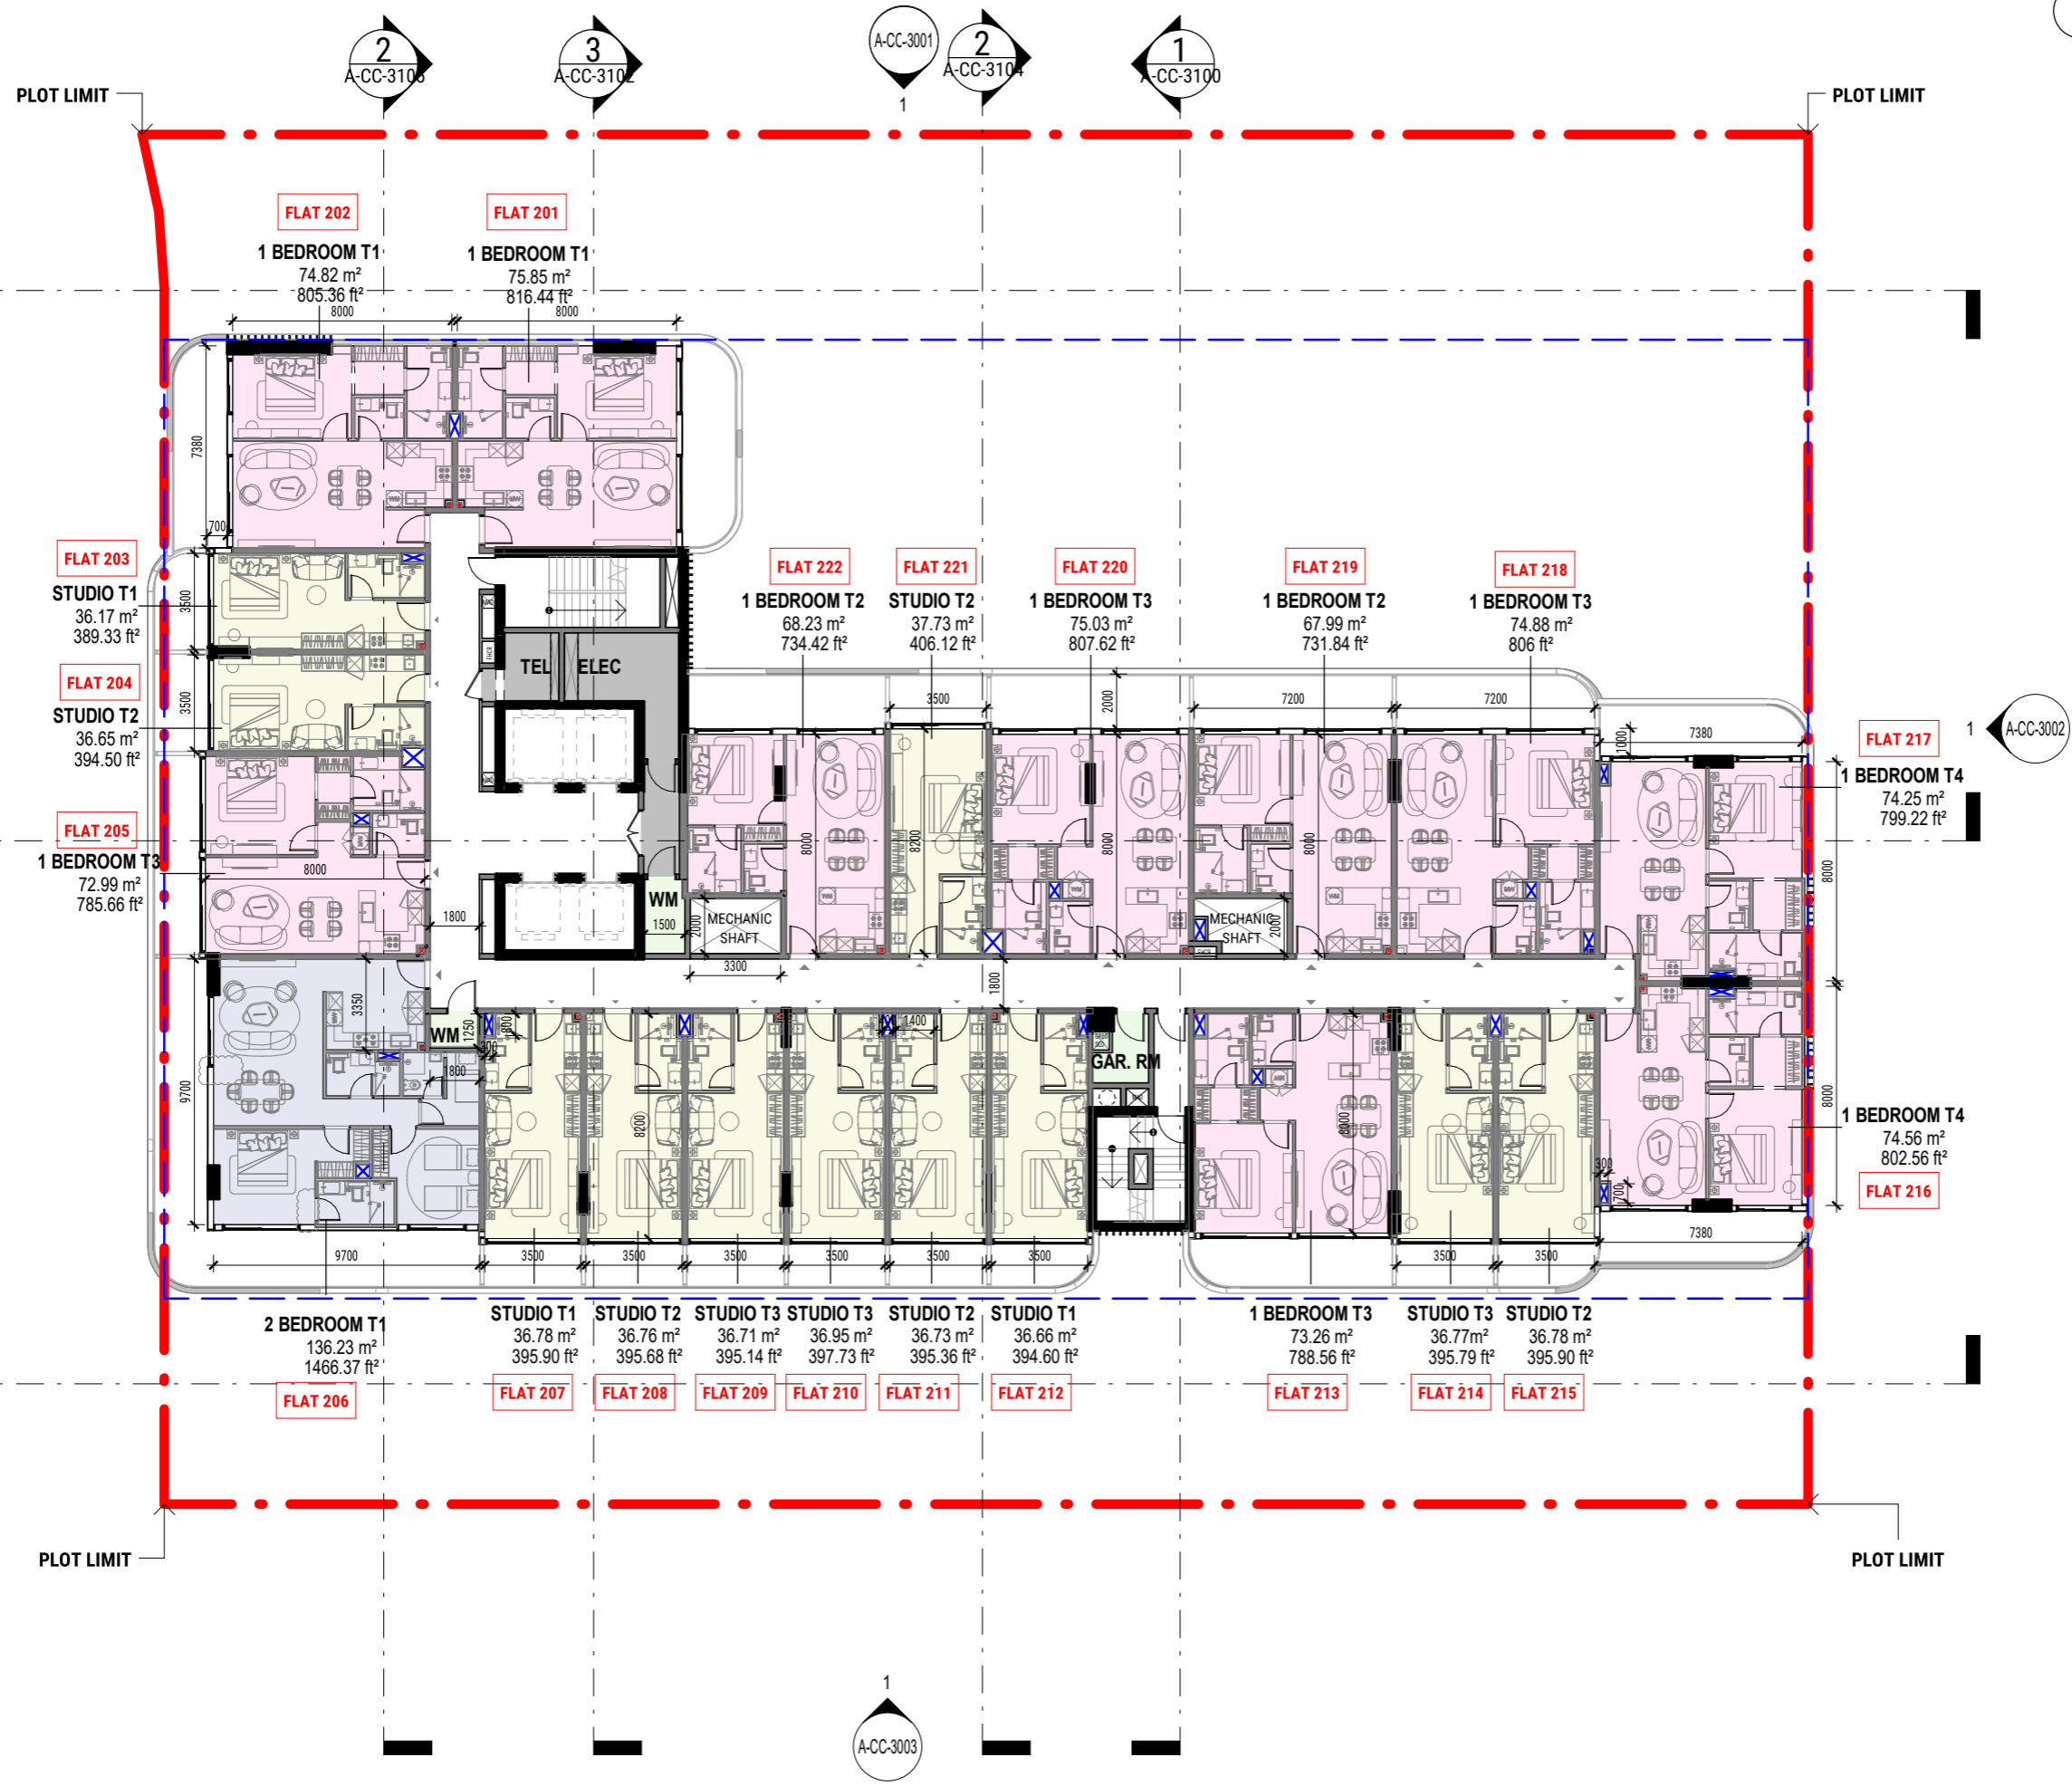

- NOTES:-**
- (1) THIS DRAWING IS THE PROPERTY OF :
BARAJEEL ENGINEERING CONSULTANTS
P.O.BOX 14496, DUBAI, U.A.E.
IT IS NOT ALLOWED TO REPRODUCE ITS CONTENTS
IN ANY FORM EXCEPT FOR THE PURPOSE FOR
WHICH IT IS NEEDED.
 - (2) THIS DRAWING IS NOT TO BE SCALED. STATED
DIMENSIONS ONLY ARE TO BE CONSIDERED.
 - (3) ANY DISCREPANCIES ARE TO BE BROUGHT TO
THE ATTENTION OF THE ENGINEER AND RESOLVED
BEFORE COMMENCEMENT OF ANY WORK.
 - (4) ALL DIMENSIONS ARE IN CENTIMETERS.

AS PROPOSED

NO.	DESCRIPTION	DATE	SIGN



CLIENT
AHMADYAR DEVELOPMENTS

DESIGN CONSULTANT
VALCARCE ARCHITECTS
Office 505, Control Tower, Motor City,
Al Hebiah First, Dubai, United Arab Emirates
+971 58 592 8625 | dubai@valcarcearchitects.com

CONSULTANT
BARAJEEL ENGINEERING CONSULTANTS
البراجيل للاستشارات الهندسية
P.O.Box:14496 DUBAI, Tel: 2627026, FAX:2684029

Architect	Mohamed AbuelFotouh Mohammad Gad	Reg. No.	1750
Structural Engineer	Shehata Mohamed Elshady	Reg. No.	65369

PROJECT:
LA VERA CREEK BY AHMADYAR

STAGE: **CONCEPT DESIGN STAGE**

DRAWING TITLE:
TYPICAL 1 - LEVEL 02

SCALE	DATE	DRAWN BY	JOB NO.	A-CC-1005
1 : 250 @ A3	24/02/2026			



NOTES:-

- (1) THIS DRAWING IS THE PROPERTY OF :
BARAJEEL ENGINEERING CONSULTANTS
P.O.BOX 14496, DUBAI, U.A.E.
IT IS NOT ALLOWED TO REPRODUCE ITS CONTENTS
IN ANY FORM EXCEPT FOR THE PURPOSE FOR
WHICH IT IS NEEDED.
- (2) THIS DRAWING IS NOT TO BE SCALED, STATED
DIMENSIONS ONLY ARE TO BE CONSIDERED.
- (3) ANY DISCREPANCIES ARE TO BE BROUGHT TO
THE ATTENTION OF THE ENGINEER AND RESOLVED
BEFORE COMMENCEMENT OF ANY WORK.
- (4) ALL DIMENSIONS ARE IN CENTIMETERS.

AS PROPOSED

NO.	DESCRIPTION	DATE	SIGN.



CLIENT
AHMADYAR DEVELOPMENTS

DESIGN CONSULTANT
VALCARCE ARCHITECTS
Office 505, Control Tower, Motor City,
Al Hehbiah First, Dubai, United Arab Emirates
+971 58 592 8625 | dubai@valcarcearchitects.com

CONSULTANT
BARAJEEL ENGINEERING CONSULTANTS
البراجيل للاستشارات الهندسية
P.O.Box:14496 DUBAI, Tel: 2627026, FAX:2684029

Architect	Mohammed Abuelfotoh Mohammad Gad	Reg. No.	1750
Structural Engineer	Shahata Mohamed Elshady	Reg. No.	65369

PROJECT:
LA VERA CREEK BY AHMADYAR

STAGE: **CONCEPT DESIGN STAGE**

DRAWING TITLE:
TYPICAL 1 - LEVEL 03

SCALE	DATE	DRAWN BY	JOB NO.	A-CC-1008
1 : 250 @ A3	24/02/2026			



NOTES:-

- (1) THIS DRAWING IS THE PROPERTY OF :
BARAJEEL ENGINEERING CONSULTANTS
P.O.BOX 14496, DUBAI, U.A.E.
IT IS NOT ALLOWED TO REPRODUCE ITS CONTENTS
IN ANY FORM EXCEPT FOR THE PURPOSE FOR
WHICH IT IS NEEDED.
- (2) THIS DRAWING IS NOT TO BE SCALED. STATED
DIMENSIONS ONLY ARE TO BE CONSIDERED.
- (3) ANY DISCREPANCIES ARE TO BE BROUGHT TO
THE ATTENTION OF THE ENGINEER AND RESOLVED
BEFORE COMMENCEMENT OF ANY WORK.
- (4) ALL DIMENSIONS ARE IN CENTIMETERS.

AS PROPOSED

NO.	DESCRIPTION	DATE	SIGN



CLIENT
AHMADYAR DEVELOPMENTS

DESIGN CONSULTANT
.VALCARCE ARCHITECTS
Office 505, Control Tower, Motor City,
Al Hehbiah First, Dubai, United Arab Emirates
+971 58 592 8625 | dubai@valcarcearchitects.com

CONSULTANT
BARAJEEL ENGINEERING CONSULTANTS
البراجيل للاستشارات الهندسية
P.O.Box:14496 DUBAI, Tel: 2627026, FAX:2684029

Architect	Mohammed AbuelFotouh Mohammad Gad	Reg. No.	1750
Structural Engineer	Shahata Mohamed Elshady	Reg. No.	65369

PROJECT:
LA VERA CREEK BY AHMADYAR

STAGE: **CONCEPT DESIGN STAGE**

DRAWING TITLE:
TYPICAL 1 - LEVEL 04

CAD FILE:

SCALE	DATE	DRAWN BY	JOB NO.	
1 : 250 @ A3	24/02/2026			A-CC-1009



NOTES:-

- (1) THIS DRAWING IS THE PROPERTY OF :
BARAJEEL ENGINEERING CONSULTANTS
P.O. BOX 14496, DUBAI, U.A.E.
IT IS NOT ALLOWED TO REPRODUCE ITS CONTENTS
IN ANY FORM EXCEPT FOR THE PURPOSE FOR
WHICH IT IS NEEDED.
- (2) THIS DRAWING IS NOT TO BE SCALED. STATED
DIMENSIONS ONLY ARE TO BE CONSIDERED.
- (3) ANY DISCREPANCIES ARE TO BE BROUGHT TO
THE ATTENTION OF THE ENGINEER AND RESOLVED
BEFORE COMMENCEMENT OF ANY WORK.
- (4) ALL DIMENSIONS ARE IN CENTIMETERS.

AS PROPOSED

NO.	DESCRIPTION	DATE	SIGN



CLIENT
AHMADYAR DEVELOPMENTS

DESIGN CONSULTANT
.VALCARCE ARCHITECTS
Office 505, Control Tower, Motor City,
Al Hehbiah First, Dubai, United Arab Emirates
+971 58 592 8625 | dubai@valcarcearchitects.com

CONSULTANT
BARAJEEL ENGINEERING CONSULTANTS
البراجيل للاستشارات الهندسية
P.O. Box: 14496 DUBAI, Tel: 2627026, FAX: 2684029

Architect	Mohammed AbuelFotouh Mohammed Gad	Reg. No.	1750
Structural Engineer	Shahata Mohamed Elshady	Reg. No.	65369

PROJECT:
LA VERA CREEK BY AHMADYAR

STAGE: **CONCEPT DESIGN STAGE**

DRAWING TITLE:
TYPICAL 1 - LEVEL 05

SCALE	DATE	DRAWN BY	JOB NO.	A-CC-1010
1 : 250 @ A3	24/02/2026			



NOTES:-

(1) THIS DRAWING IS THE PROPERTY OF :
BARAJEEL ENGINEERING CONSULTANTS
P.O.BOX 14496, DUBAI, U.A.E.
IT IS NOT ALLOWED TO REPRODUCE ITS CONTENTS
IN ANY FORM EXCEPT FOR THE PURPOSE FOR
WHICH IT IS NEEDED.

(2) THIS DRAWING IS NOT TO BE SCALED. STATED
DIMENSIONS ONLY ARE TO BE CONSIDERED.

(3) ANY DISCREPANCIES ARE TO BE BROUGHT TO
THE ATTENTION OF THE ENGINEER AND RESOLVED
BEFORE COMMENCEMENT OF ANY WORK.

(4) ALL DIMENSIONS ARE IN CENTIMETERS.

AS PROPOSED

NO.	DESCRIPTION	DATE	SIGN.



CLIENT
AHMADYAR DEVELOPMENTS

DESIGN CONSULTANT
.VALCARCE ARCHITECTS
Office 505, Control Tower, Motor City,
Al Hehbiah First, Dubai, United Arab Emirates
+971 58 592 8625 | dubai@valcarcearchitects.com

CONSULTANT
BARAJEEL ENGINEERING CONSULTANTS
البراجيل للاستشارات الهندسية
P.O.Box:14496 DUBAI, Tel: 2627026, FAX:2684029

Architect	Mohammed Abuelfotooh Mohammed Gad	Reg. No.	1750
Structural Engineer	Shahana Mohamed Elshady	Reg. No.	65369

PROJECT:
LA VERA CREEK BY AHMADYAR

STAGE: **CONCEPT DESIGN STAGE**

DRAWING TITLE:
TYPICAL 1 - LEVEL 06

SCALE	DATE	DRAWN BY	JOB NO.	A-CC-1011
1 : 250 @ A3	24/02/2026			



NOTES:-

- (1) THIS DRAWING IS THE PROPERTY OF :
BARAJEEL ENGINEERING CONSULTANTS
P.O. BOX 14496, DUBAI, U.A.E.
IT IS NOT ALLOWED TO REPRODUCE ITS CONTENTS
IN ANY FORM EXCEPT FOR THE PURPOSE FOR
WHICH IT IS NEEDED.
- (2) THIS DRAWING IS NOT TO BE SCALED. STATED
DIMENSIONS ONLY ARE TO BE CONSIDERED.
- (3) ANY DISCREPANCIES ARE TO BE BROUGHT TO
THE ATTENTION OF THE ENGINEER AND RESOLVED
BEFORE COMMENCEMENT OF ANY WORK.
- (4) ALL DIMENSIONS ARE IN CENTIMETERS.

AS PROPOSED

NO.	DESCRIPTION	DATE	SIGN.



CLIENT
AHMADYAR DEVELOPMENTS

DESIGN CONSULTANT
.VALCARCE ARCHITECTS
Office 505, Control Tower, Motor City,
Al Hehbiah First, Dubai, United Arab Emirates
+971 58 592 8625 | dubai@valcarcearchitects.com

CONSULTANT
BARAJEEL ENGINEERING CONSULTANTS
البراجيل للاستشارات الهندسية
P.O. Box: 14496 DUBAI, Tel: 2627026, FAX: 2684029

Architect	Mohammed AbuelFotouh Mohammed Gad	Reg. No.	1750
Structural Engineer	Shahata Mohamed Elshady	Reg. No.	65369

PROJECT:
LA VERA CREEK BY AHMADYAR

STAGE: **CONCEPT DESIGN STAGE**

DRAWING TITLE:
TYPICAL 1 - LEVEL 07

CAD FILE:

SCALE	DATE	DRAWN BY	JOB NO.	
1 : 250 @ A3	24/02/2026			A-CC-1012



NOTES:-

- (1) THIS DRAWING IS THE PROPERTY OF :
BARAJEEL ENGINEERING CONSULTANTS
P.O.BOX 14496, DUBAI, U.A.E.
IT IS NOT ALLOWED TO REPRODUCE ITS CONTENTS
IN ANY FORM EXCEPT FOR THE PURPOSE FOR
WHICH IT IS NEEDED.
- (2) THIS DRAWING IS NOT TO BE SCALED. STATED
DIMENSIONS ONLY ARE TO BE CONSIDERED.
- (3) ANY DISCREPANCIES ARE TO BE BROUGHT TO
THE ATTENTION OF THE ENGINEER AND RESOLVED
BEFORE COMMENCEMENT OF ANY WORK.
- (4) ALL DIMENSIONS ARE IN CENTIMETERS.

AS PROPOSED

NO.	DESCRIPTION	DATE	SIGN.



CLIENT
AHMADYAR DEVELOPMENTS

DESIGN CONSULTANT
.VALCARCE ARCHITECTS
Office 505, Control Tower, Motor City,
Al Hehbiah First, Dubai, United Arab Emirates
+971 58 592 8625 | dubai@valcarcearchitects.com

CONSULTANT
BARAJEEL ENGINEERING CONSULTANTS
البراجيل للاستشارات الهندسية
P.O.Box:14496 DUBAI, Tel: 2627026, FAX:2684029

Architect	Mohamed Abuelfotouh Mohammad Gad	Reg. No.	1750
Structural Engineer	Shahana Mohamed Elshady	Reg. No.	65369

PROJECT:
LA VERA CREEK BY AHMADYAR

STAGE: **CONCEPT DESIGN STAGE**

DRAWING TITLE:
TYPICAL 1 - LEVEL 08

SCALE	DATE	DRAWN BY	JOB NO.	A-CC-1013
1 : 250 @ A3	24/02/2026			



NOTES:-

- (1) THIS DRAWING IS THE PROPERTY OF :
BARAJEEL ENGINEERING CONSULTANTS
P.O. BOX 14496, DUBAI, U.A.E.
IT IS NOT ALLOWED TO REPRODUCE ITS CONTENTS
IN ANY FORM EXCEPT FOR THE PURPOSE FOR
WHICH IT IS NEEDED.
- (2) THIS DRAWING IS NOT TO BE SCALED. STATED
DIMENSIONS ONLY ARE TO BE CONSIDERED.
- (3) ANY DISCREPANCIES ARE TO BE BROUGHT TO
THE ATTENTION OF THE ENGINEER AND RESOLVED
BEFORE COMMENCEMENT OF ANY WORK.
- (4) ALL DIMENSIONS ARE IN CENTIMETERS.

AS PROPOSED

NO.	DESCRIPTION	DATE	SIGN.



CLIENT
AHMADYAR DEVELOPMENTS

DESIGN CONSULTANT
.VALCARCE ARCHITECTS
Office 505, Control Tower, Motor City,
Al Hehbiah First, Dubai, United Arab Emirates
+971 58 592 8625 | dubai@valcarcearchitects.com

CONSULTANT
BARAJEEL ENGINEERING CONSULTANTS
البراجيل للاستشارات الهندسية
P.O. Box: 14496 DUBAI, Tel: 2627026, FAX: 2684029

Architect	Mohammed Abuelfotooh Mohammad Gad	Reg. No.	1750
Structural Engineer	Shahana Mohamed Elshady	Reg. No.	65369

PROJECT:
LA VERA CREEK BY AHMADYAR

STAGE: **CONCEPT DESIGN STAGE**

DRAWING TITLE:
TYPICAL 1 - LEVEL 09

SCALE	DATE	DRAWN BY	JOB NO.	A-CC-1014
1 : 250 @ A3	24/02/2026			



- NOTES:-**
- (1) THIS DRAWING IS THE PROPERTY OF :
BARAJEEL ENGINEERING CONSULTANTS
P.O.BOX 14496, DUBAI, U.A.E.
IT IS NOT ALLOWED TO REPRODUCE ITS CONTENTS
IN ANY FORM EXCEPT FOR THE PURPOSE FOR
WHICH IT IS NEEDED.
 - (2) THIS DRAWING IS NOT TO BE SCALED, STATED
DIMENSIONS ONLY ARE TO BE CONSIDERED.
 - (3) ANY DISCREPANCIES ARE TO BE BROUGHT TO
THE ATTENTION OF THE ENGINEER AND RESOLVED
BEFORE COMMENCEMENT OF ANY WORK.
 - (4) ALL DIMENSIONS ARE IN CENTIMETERS.

AS PROPOSED

NO.	DESCRIPTION	DATE	SIGN.



CLIENT
AHMADYAR DEVELOPMENTS

DESIGN CONSULTANT
VALCARCE ARCHITECTS
Office 505, Control Tower, Motor City,
Al Hehbiah First, Dubai, United Arab Emirates
+971 58 592 8625 | dubai@valcarcearchitects.com

CONSULTANT
BARAJEEL ENGINEERING CONSULTANTS
البراجيل للاستشارات الهندسية
P.O.Box:14496 DUBAI, Tel: 2627026, FAX:2684029

Architect	Mohamed Abuelfotouh Mohammad Gad	Reg. No.	1750
Structural Engineer	Shahata Mohamed Elshady	Reg. No.	65369

PROJECT:
LA VERA CREEK BY AHMADYAR

STAGE: **CONCEPT DESIGN STAGE**

DRAWING TITLE:
TYPICAL 2 - LEVEL 10

CAD FILE:	SCALE	DATE	DRAWN BY	JOB NO.	A-CC-1015
	1 : 250 @ A3	24/02/2026			



NOTES:-

- (1) THIS DRAWING IS THE PROPERTY OF :
BARAJEEL ENGINEERING CONSULTANTS
P.O.BOX 14496, DUBAI, U.A.E.
IT IS NOT ALLOWED TO REPRODUCE ITS CONTENTS
IN ANY FORM EXCEPT FOR THE PURPOSE FOR
WHICH IT IS NEEDED.
- (2) THIS DRAWING IS NOT TO BE SCALED, STATED
DIMENSIONS ONLY ARE TO BE CONSIDERED.
- (3) ANY DISCREPANCIES ARE TO BE BROUGHT TO
THE ATTENTION OF THE ENGINEER AND RESOLVED
BEFORE COMMENCEMENT OF ANY WORK.
- (4) ALL DIMENSIONS ARE IN CENTIMETERS.

AS PROPOSED

NO.	DESCRIPTION	DATE	SIGN



CLIENT
AHMADYAR DEVELOPMENTS

DESIGN CONSULTANT
VALCARCE ARCHITECTS
Office 505, Control Tower, Motor City,
Al Hehlah First, Dubai, United Arab Emirates
+971 58 592 8625 | dubai@valcarcearchitects.com

CONSULTANT
BARAJEEL ENGINEERING CONSULTANTS
البراجيل للاستشارات الهندسية
P.O.Box:14496 DUBAI, Tel: 2627026, FAX:2684029

Architect	Mohamed AbuelFotouh Mohammad Gad	Reg. No.	1750
Structural Engineer	Shehata Mohamed Elshady	Reg. No.	65369

PROJECT:
LA VERA CREEK BY AHMADYAR

STAGE: **CONCEPT DESIGN STAGE**

DRAWING TITLE:
TYPICAL 2 - LEVEL 11

CAD FILE:	SCALE	DATE	DRAWN BY	JOB NO.	A-CC-1006
	1 : 250 @ A3	24/02/2026			



- NOTES:-**
- (1) THIS DRAWING IS THE PROPERTY OF :
BARAJEEL ENGINEERING CONSULTANTS
P.O.BOX 14496, DUBAI, U.A.E.
IT IS NOT ALLOWED TO REPRODUCE ITS CONTENTS
IN ANY FORM EXCEPT FOR THE PURPOSE FOR
WHICH IT IS NEEDED.
 - (2) THIS DRAWING IS NOT TO BE SCALED. STATED
DIMENSIONS ONLY ARE TO BE CONSIDERED.
 - (3) ANY DISCREPANCIES ARE TO BE BROUGHT TO
THE ATTENTION OF THE ENGINEER AND RESOLVED
BEFORE COMMENCEMENT OF ANY WORK.
 - (4) ALL DIMENSIONS ARE IN CENTIMETERS.

AS PROPOSED

NO.	DESCRIPTION	DATE	SIGN



CLIENT
AHMADYAR DEVELOPMENTS

DESIGN CONSULTANT
VALCARCE ARCHITECTS
Office 505, Control Tower, Motor City,
Al Hehbiah First, Dubai, United Arab Emirates
+971 58 592 8625 | dubai@valcarcearchitects.com

CONSULTANT
BARAJEEL ENGINEERING CONSULTANTS
البراجيل للاستشارات الهندسية
P.O.Box:14496 DUBAI, Tel: 2627026, FAX:2684029

Architect	Mohammed Abuelfotoh Mohammad Gad	Reg. No.	1750
Structural Engineer	Shahata Mohamed Elshady	Reg. No.	65369

PROJECT:
LA VERA CREEK BY AHMADYAR

STAGE: **CONCEPT DESIGN STAGE**

DRAWING TITLE:
TYPICAL 2 - LEVEL 12

SCALE	DATE	DRAWN BY	JOB NO.	A-CC-1016
1 : 250 @ A3	24/02/2026			